

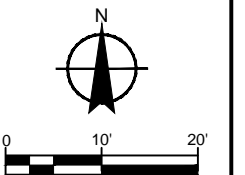


George E. Wahlen Department of Veterans  
Affairs Medical Center  
Salt Lake City, Utah 84148

Asbestos Material Locations : Building 2 (Ground Level Area A & B)

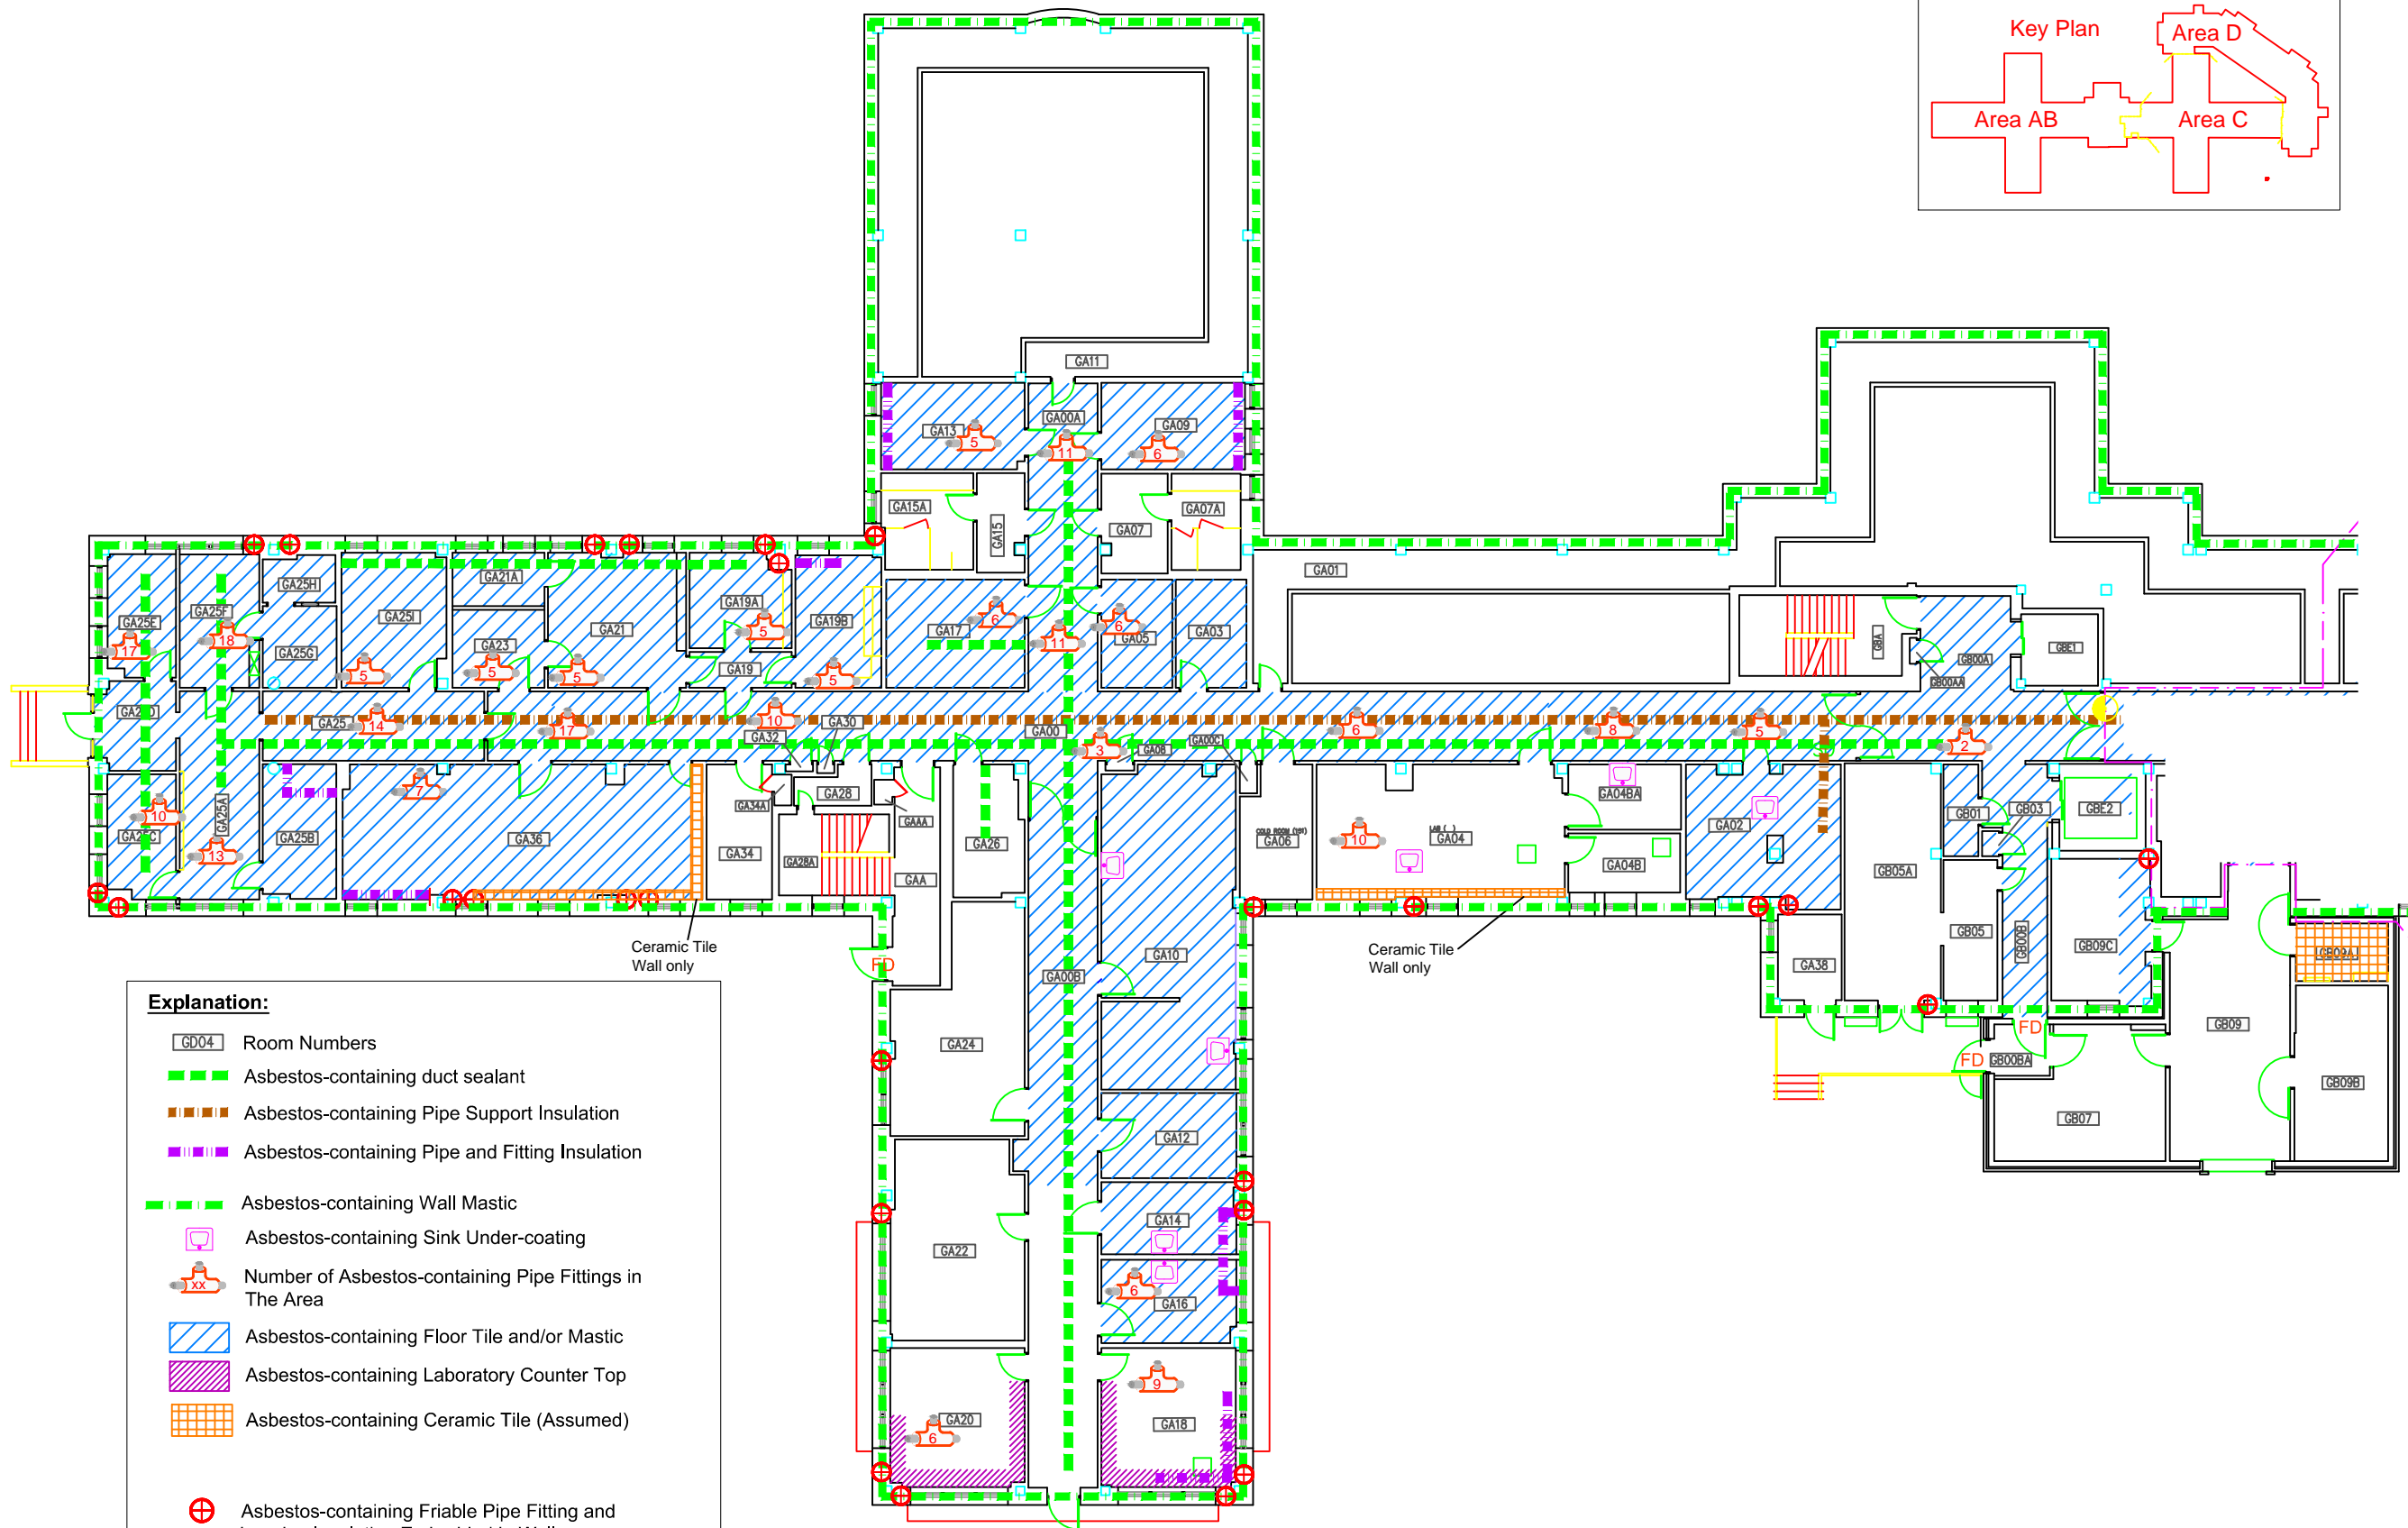

PROJECT No: 10U-A1156  
SHEET: GF-AB ML  
DRAWN BY: S. Rahman  
DATE: 10-27-10  
REVISED BY: Tom  
DATE: 3-7-17  
REVIEWED BY:  
DATE:

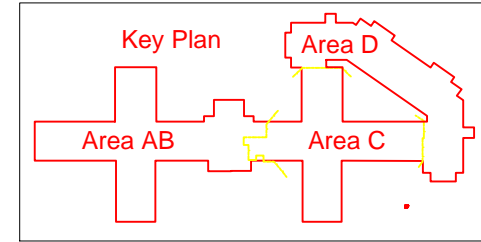

**Explanation:**

- GA04 Room Numbers
- Asbestos-containing duct sealant
- Asbestos-containing Pipe Support Insulation
- Asbestos-containing Pipe and Fitting Insulation
- Asbestos-containing Wall Mastic
- Asbestos-containing Sink Under-coating
- Number of Asbestos-containing Pipe Fittings in The Area
- Asbestos-containing Floor Tile and/or Mastic
- Asbestos-containing Laboratory Counter Top
- Asbestos-containing Ceramic Tile (Assumed)
- Asbestos-containing Friable Pipe Fitting and Lagging Insulation Embedded in Wall
- FD Asbestos-containing Fire Door (Assumed)

Note : The interior surface of all exterior brick work is coated with an asbestos-containing black tar vapor barrier.