


SCALE:  
1/16" = 1'-0"

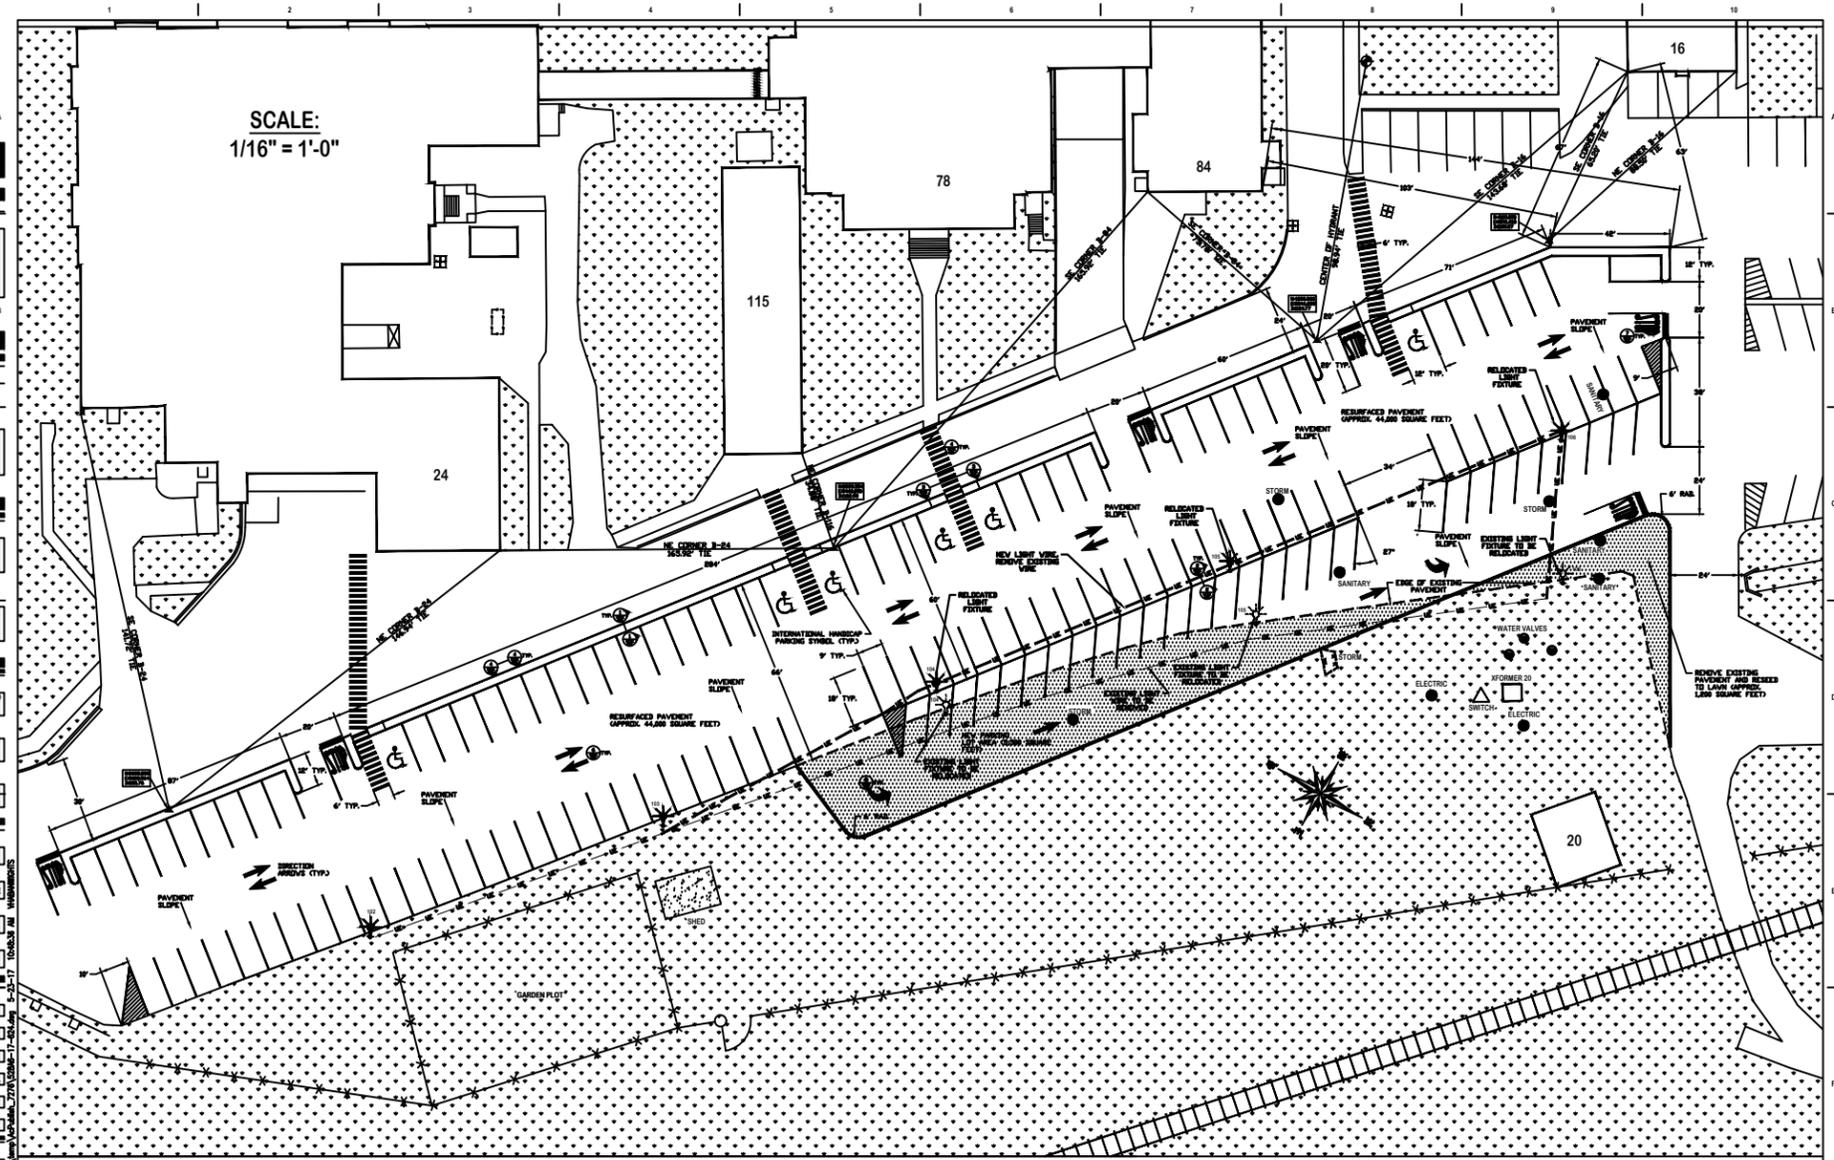


CONSULTANT	ARCHITECT/ENGINEER OF RECORD	STAMP

Office of  
Construction  
and Facilities  
Management

U.S. Department  
of Veterans Affairs

Drawing Title  
Repave/Rebuild  
Plan

Approved:  
Michael A. Harris

Phase  
Construction

NOTE:  
NONE OF THESE DRAWINGS ARE RESPONSIBLE FOR VERIFYING  
EXISTING CONDITIONS AND CONDITIONS IN THE FIELD

Project Title  
Repave/Rebuild  
Parking Lot #3

Location  
Bath, NY

Sheet Size  
35x17

Checked  
MBA

Drawn  
SMW

Project Number  
528A6-17-624

Building Number  
Parking Lot #3

Drawing Number  
SITE101