




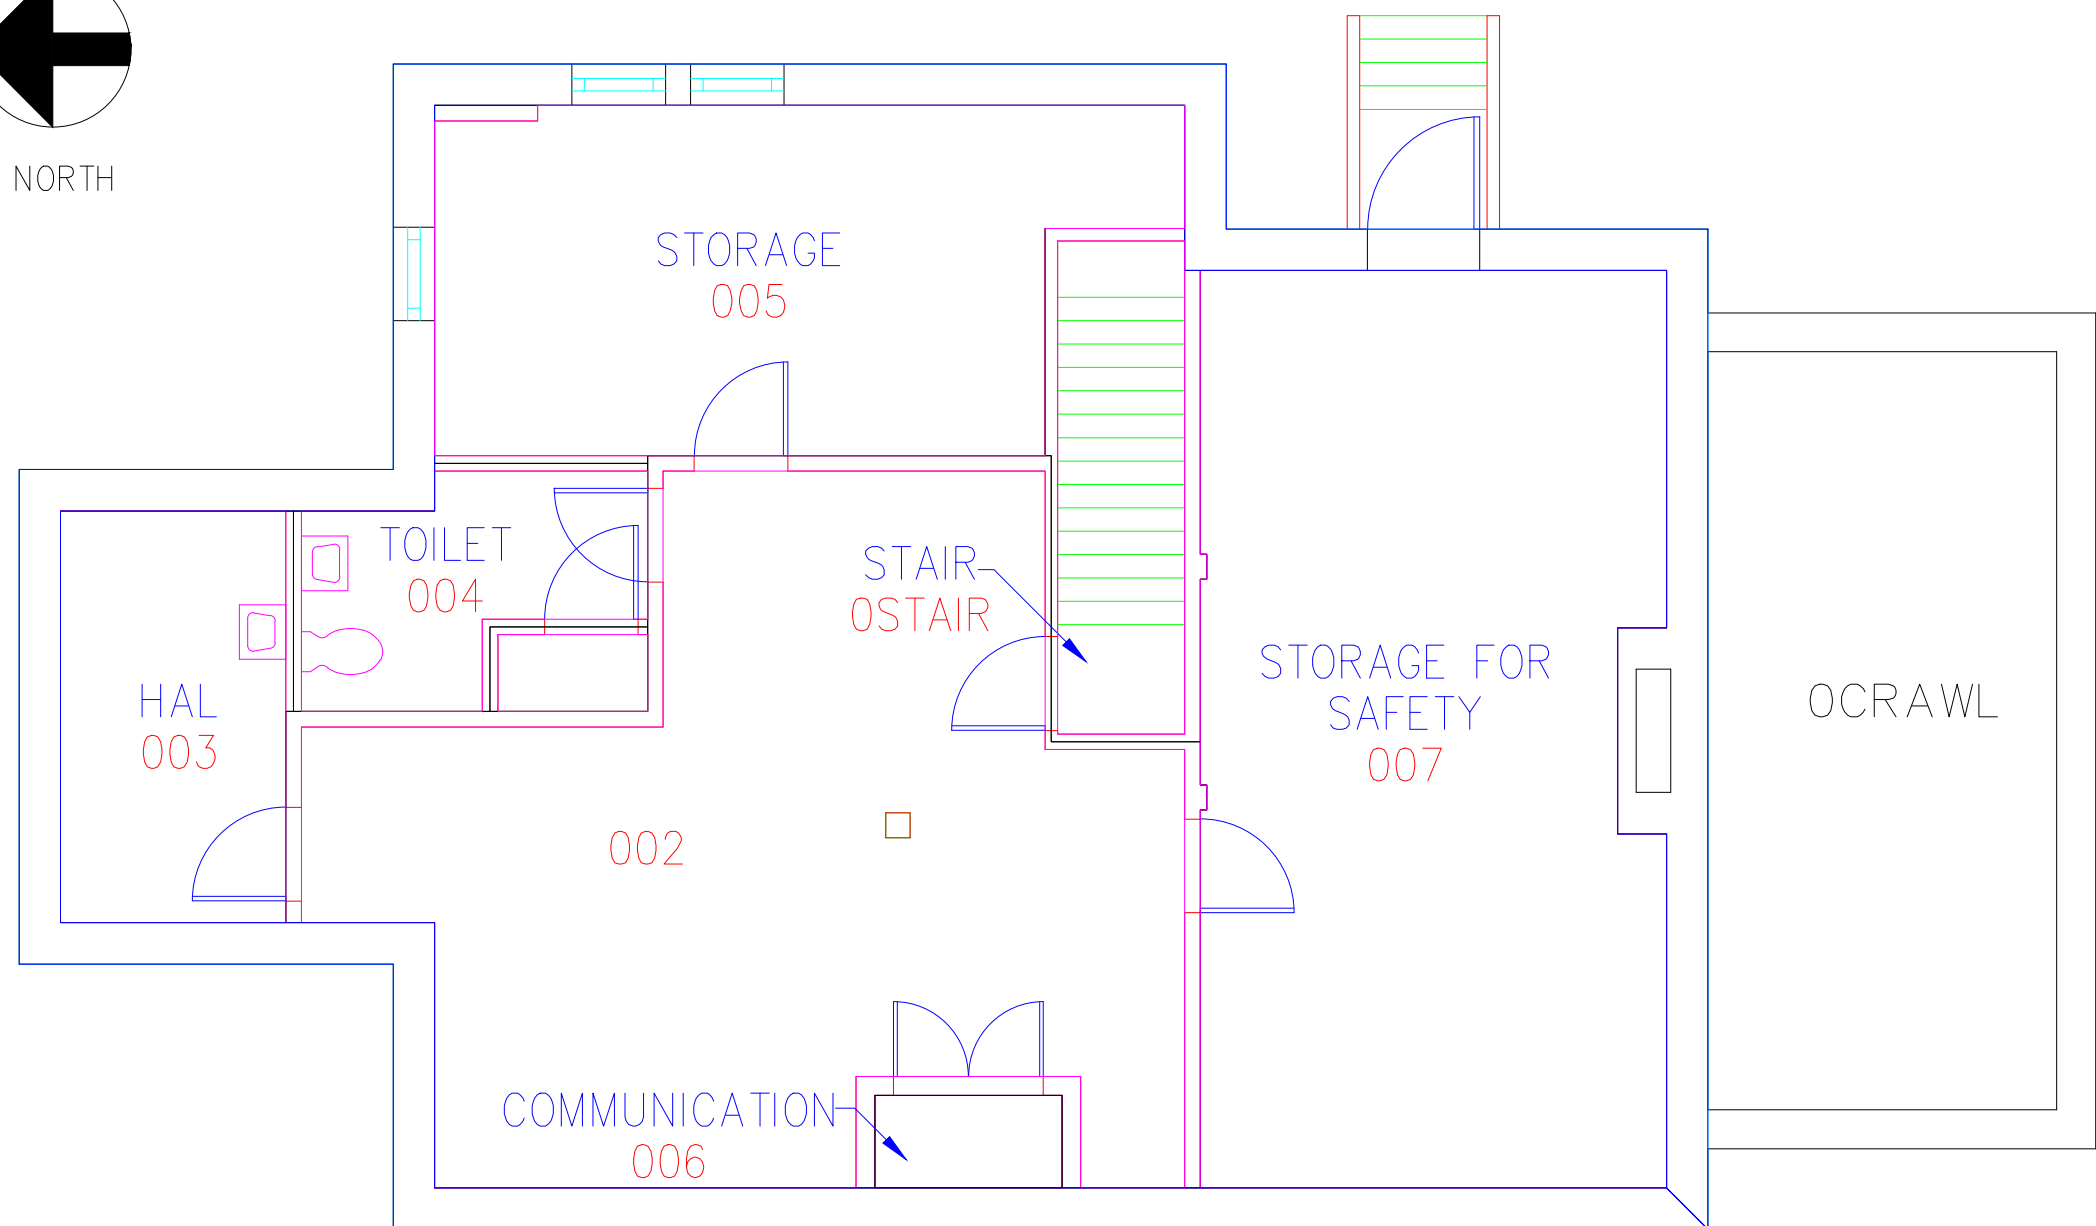

NORTH



BUILDING 6, GROUND

				 Indus Systems, Inc. 2352, Main Street, Concord MA 01742 Tel: 978-461-0555 www.indus-systems.com		Drawing Title GROUND FLOOR PLAN ARCHITECTURAL	Date 01-23-2012		Department of Veterans Affairs
Revisions	Date		Professional Seal			Location VAMC & ROC WICHITA, KS			