


NORTH

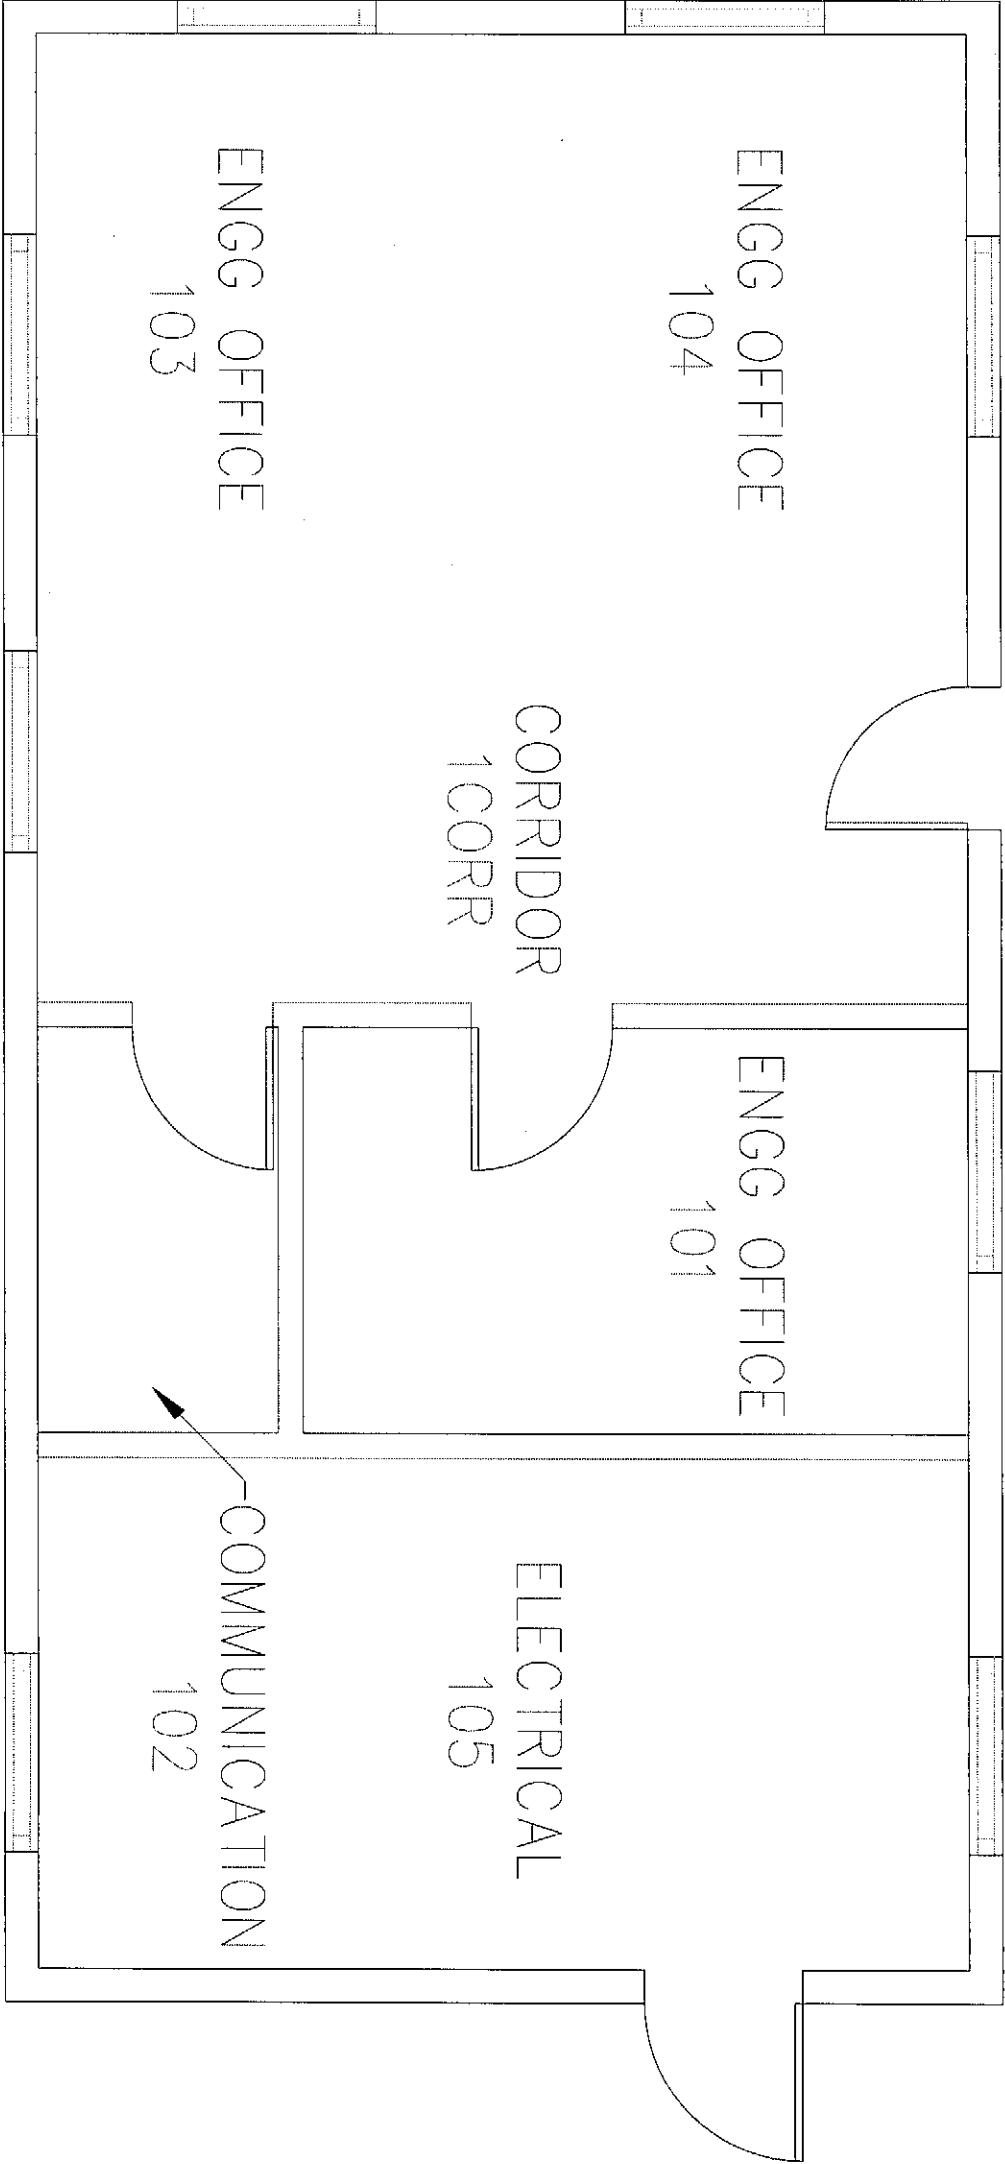

BUILDING 11, GROUND

PROJECT		DATE	
PROJECT NO.		INDUS SYSTEMS, INC. 2352 Main Street, Concord MA 01742 Tel: 978-461-0555 www.indus-systems.com	
DRAWING INFO		204 23-09-2012	
GROUND FLOOR PLAN ARCHITECTURAL		Drawing by W. J. COAR	
VAMC & FOR WICHITA, KS		VAMC WICHITA	
VA		Department of Veterans Affairs	