


1 2 3 4 5 6 7 8 9 10 11 12 13 14 15 16

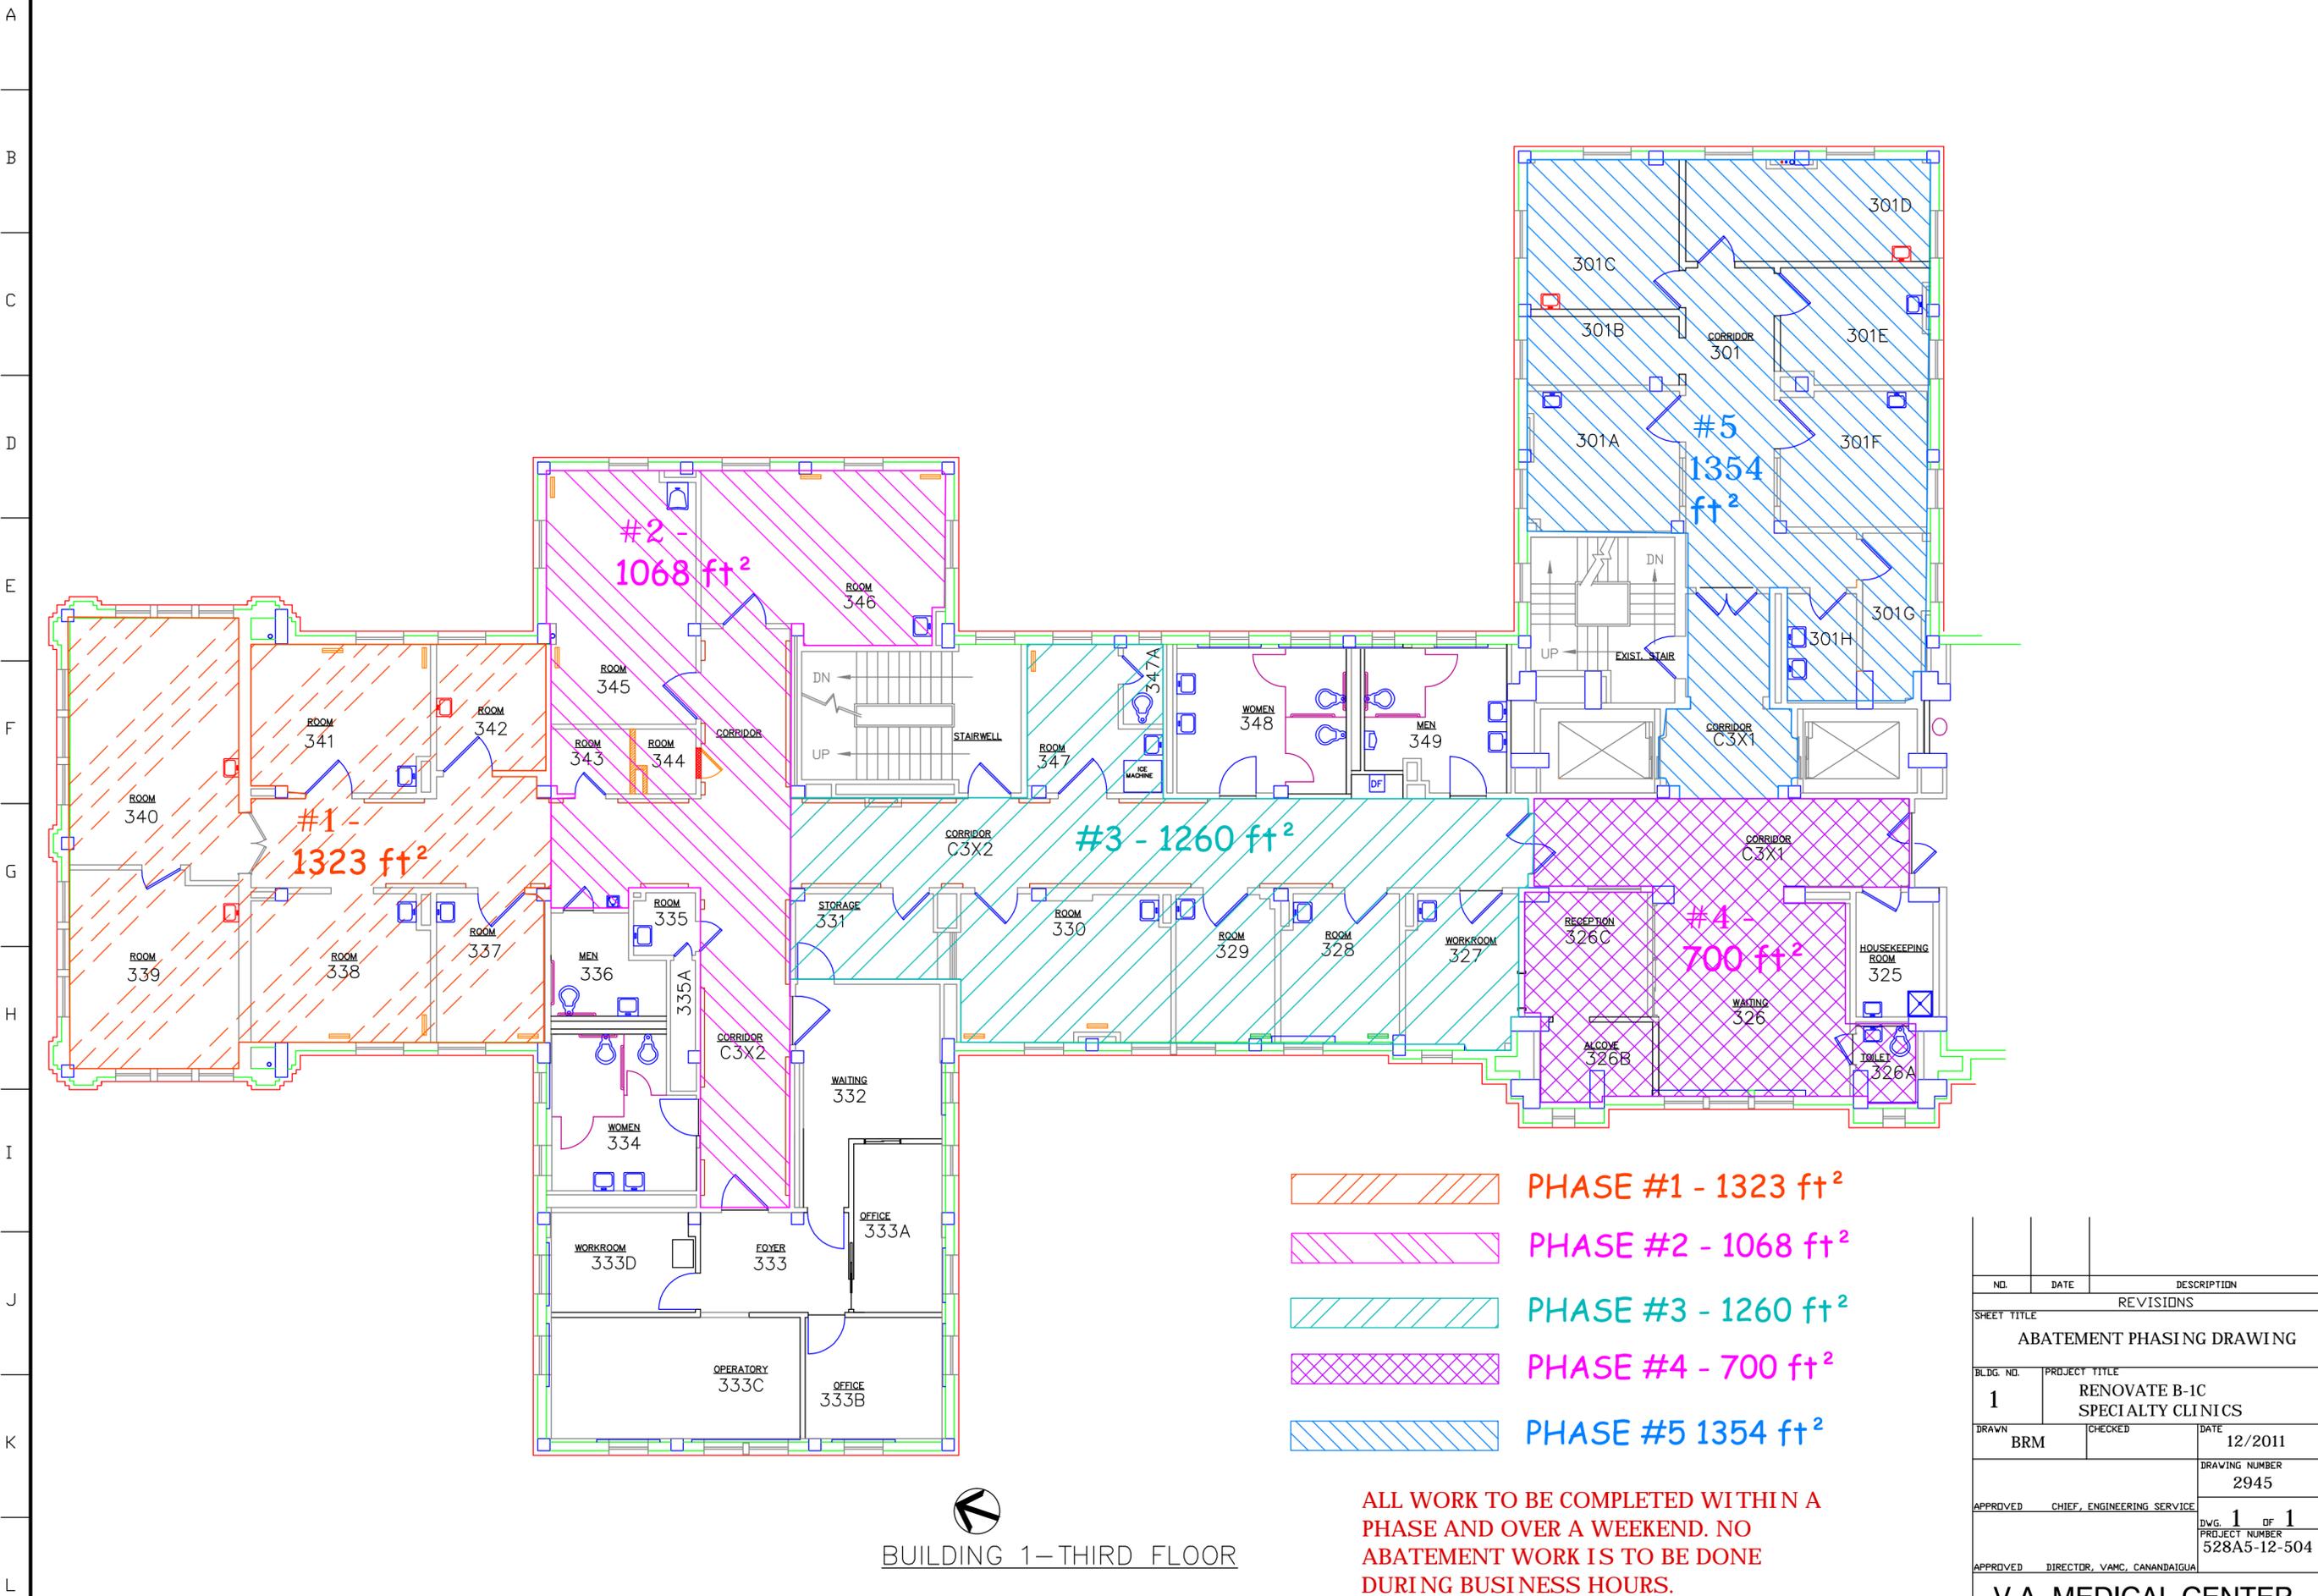

-  PHASE #1 - 1323 ft²
-  PHASE #2 - 1068 ft²
-  PHASE #3 - 1260 ft²
-  PHASE #4 - 700 ft²
-  PHASE #5 1354 ft²

ALL WORK TO BE COMPLETED WITHIN A PHASE AND OVER A WEEKEND. NO ABATEMENT WORK IS TO BE DONE DURING BUSINESS HOURS.

7175 TOTAL SQ. FT.


BUILDING 1—THIRD FLOOR

NO.	DATE	DESCRIPTION
REVISIONS		
SHEET TITLE ABATEMENT PHASING DRAWING		
BLDG. NO. 1	PROJECT TITLE RENOVATE B-1C SPECIALTY CLINICS	
DRAWN BRM	CHECKED	DATE 12/2011
APPROVED CHIEF, ENGINEERING SERVICE		DRAWING NUMBER 2945
APPROVED DIRECTOR, VAMC, CANANDAIGUA		DWG. 1 OF 1 PROJECT NUMBER 528A5-12-504
V.A. MEDICAL CENTER		
LOCATION CANANDAIGUA, NY 14424		

1 2 3 4 5 6 7 8 9 10 11 12 13 14 15 16