




1 ELEVATION - CORRIDOR
SCALE: 3/8" = 1'-0"

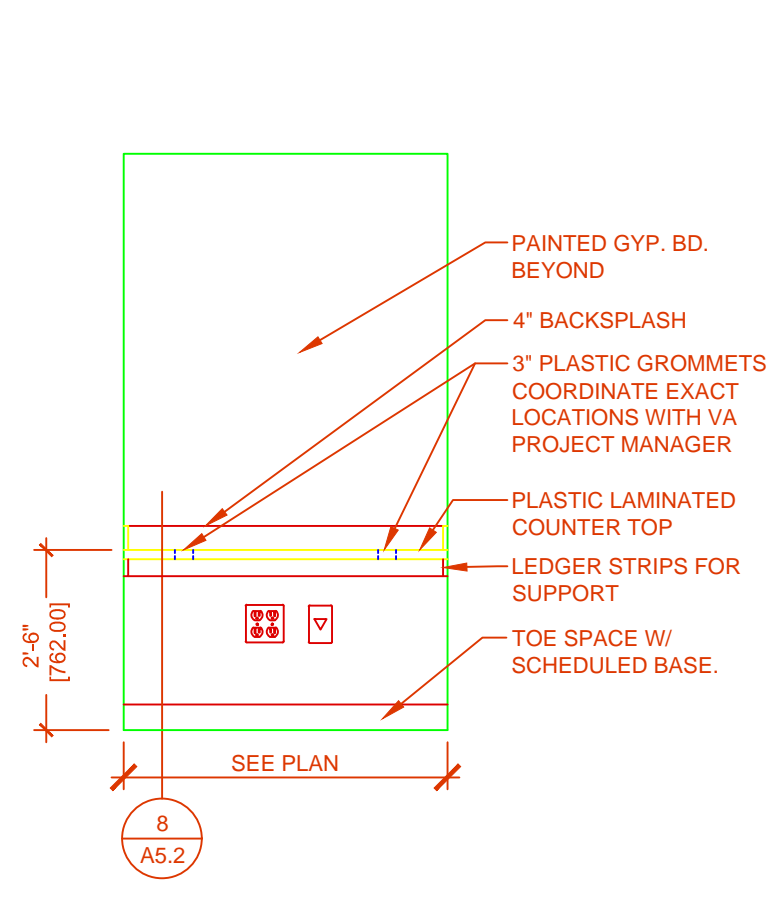


2 ELEVATION - RM 7212
SCALE: 3/8" = 1'-0"

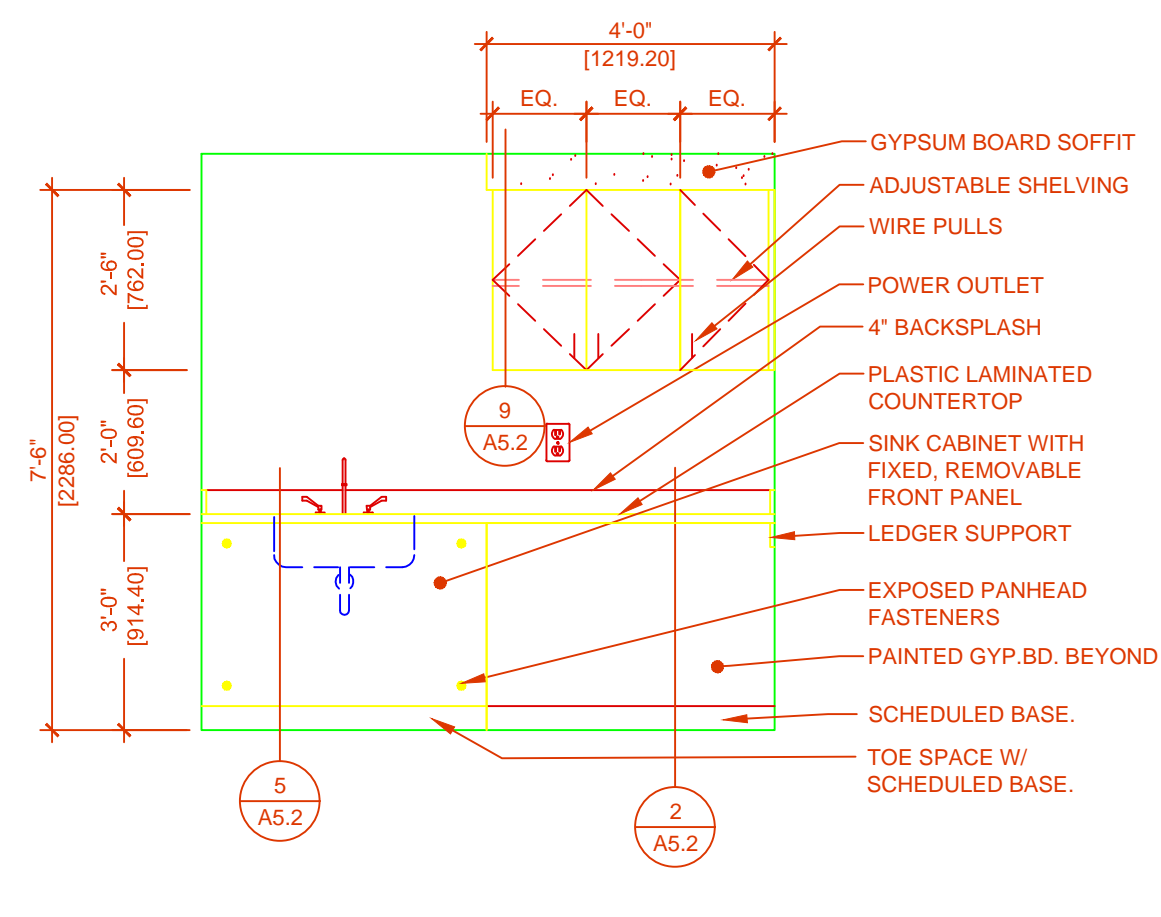


3 ELEVATION - RM 7233A
SCALE: 3/8" = 1'-0"

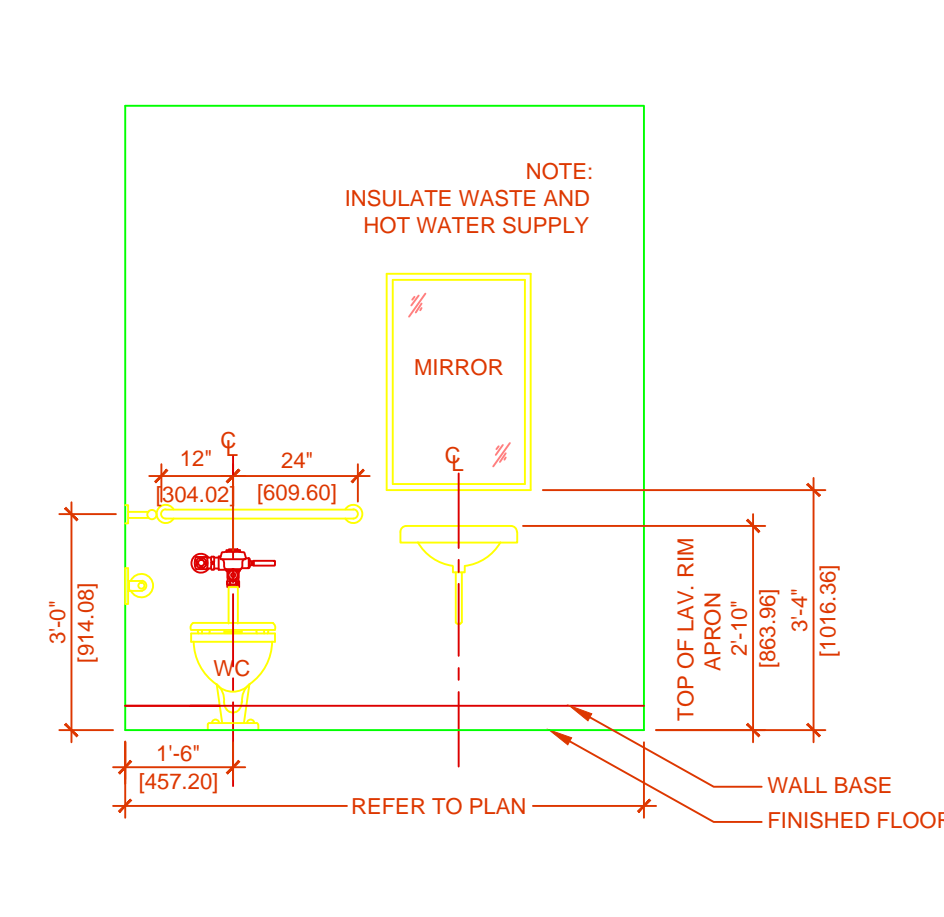

4 ELEVATION - TOILET 7233B
SCALE: 3/8" = 1'-0"

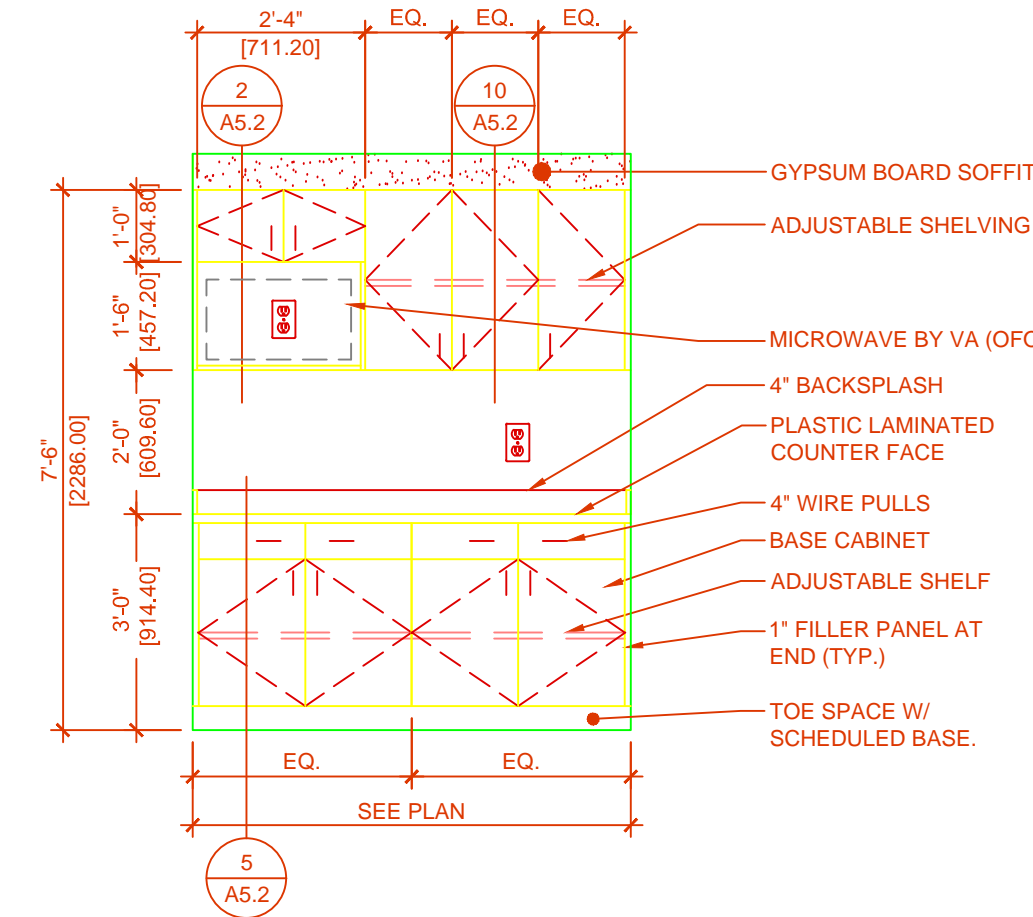


5 ELEVATION - RM 7219
SCALE: 3/8" = 1'-0"

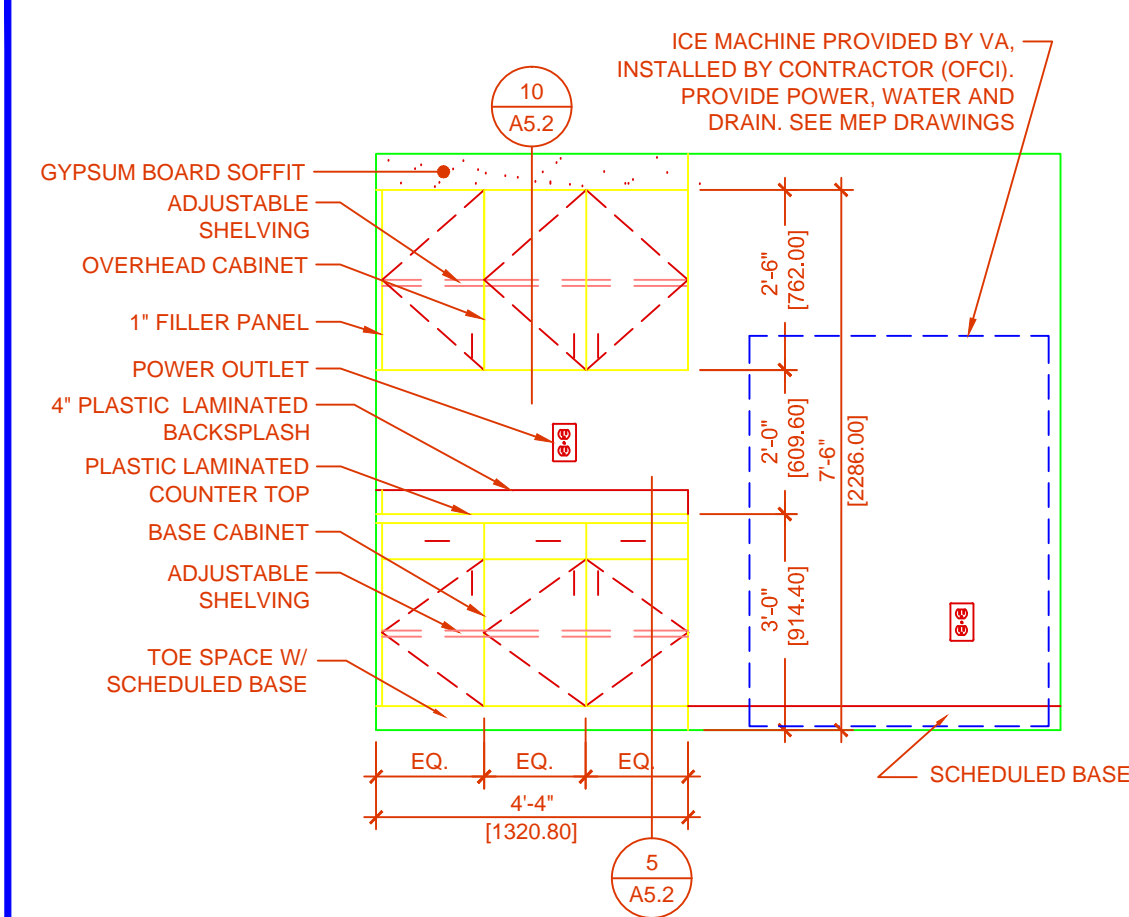


6 ELEVATION - CORRIDOR
SCALE: 3/8" = 1'-0"


GRECC AREA

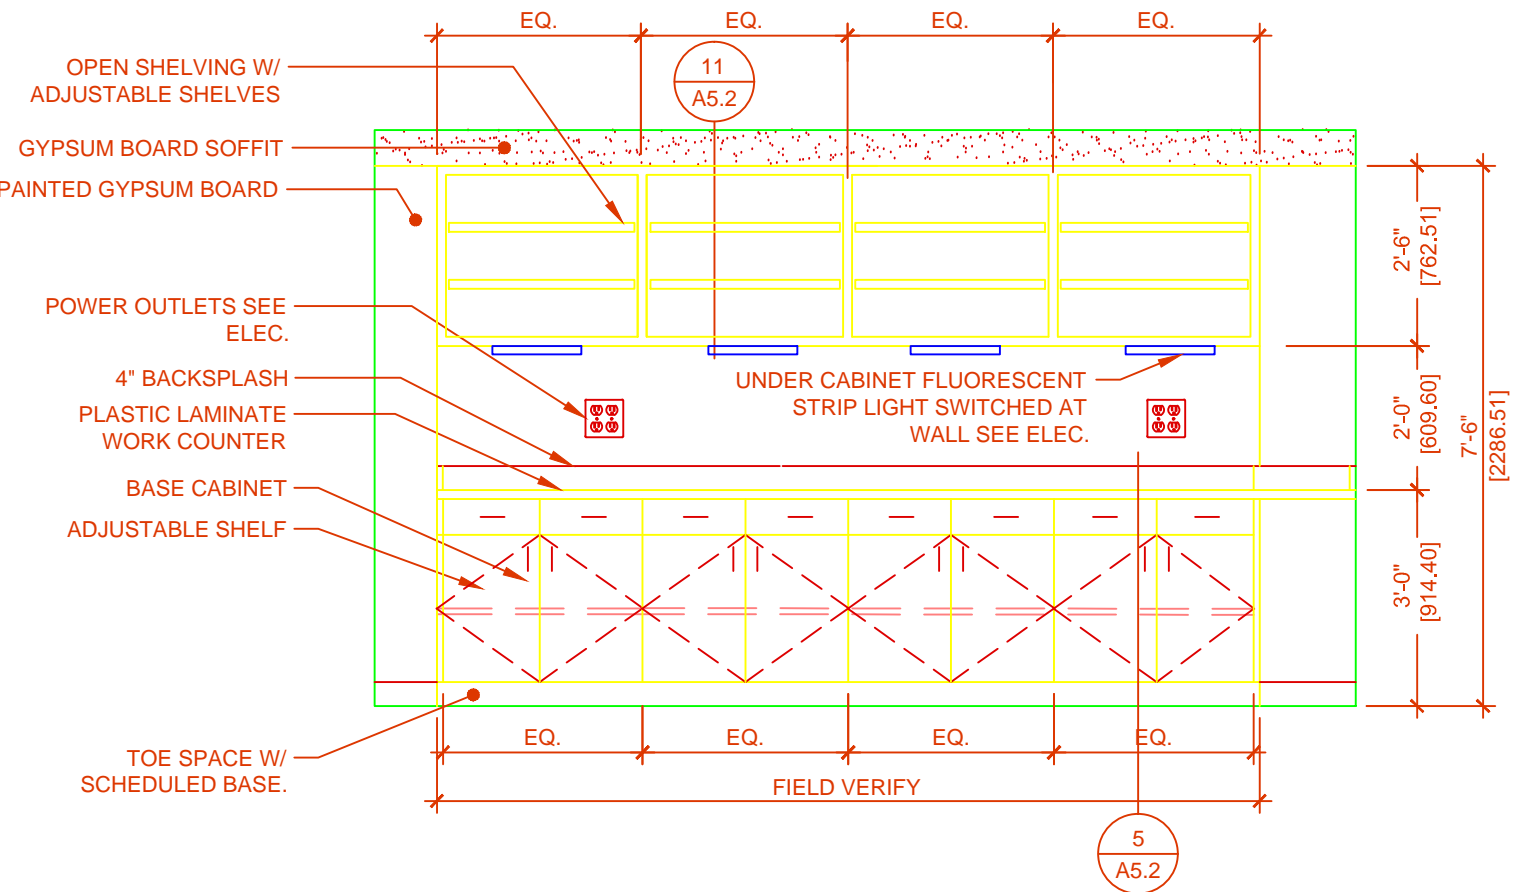


10 ELEVATION - RM 7117
SCALE: 3/8" = 1'-0"

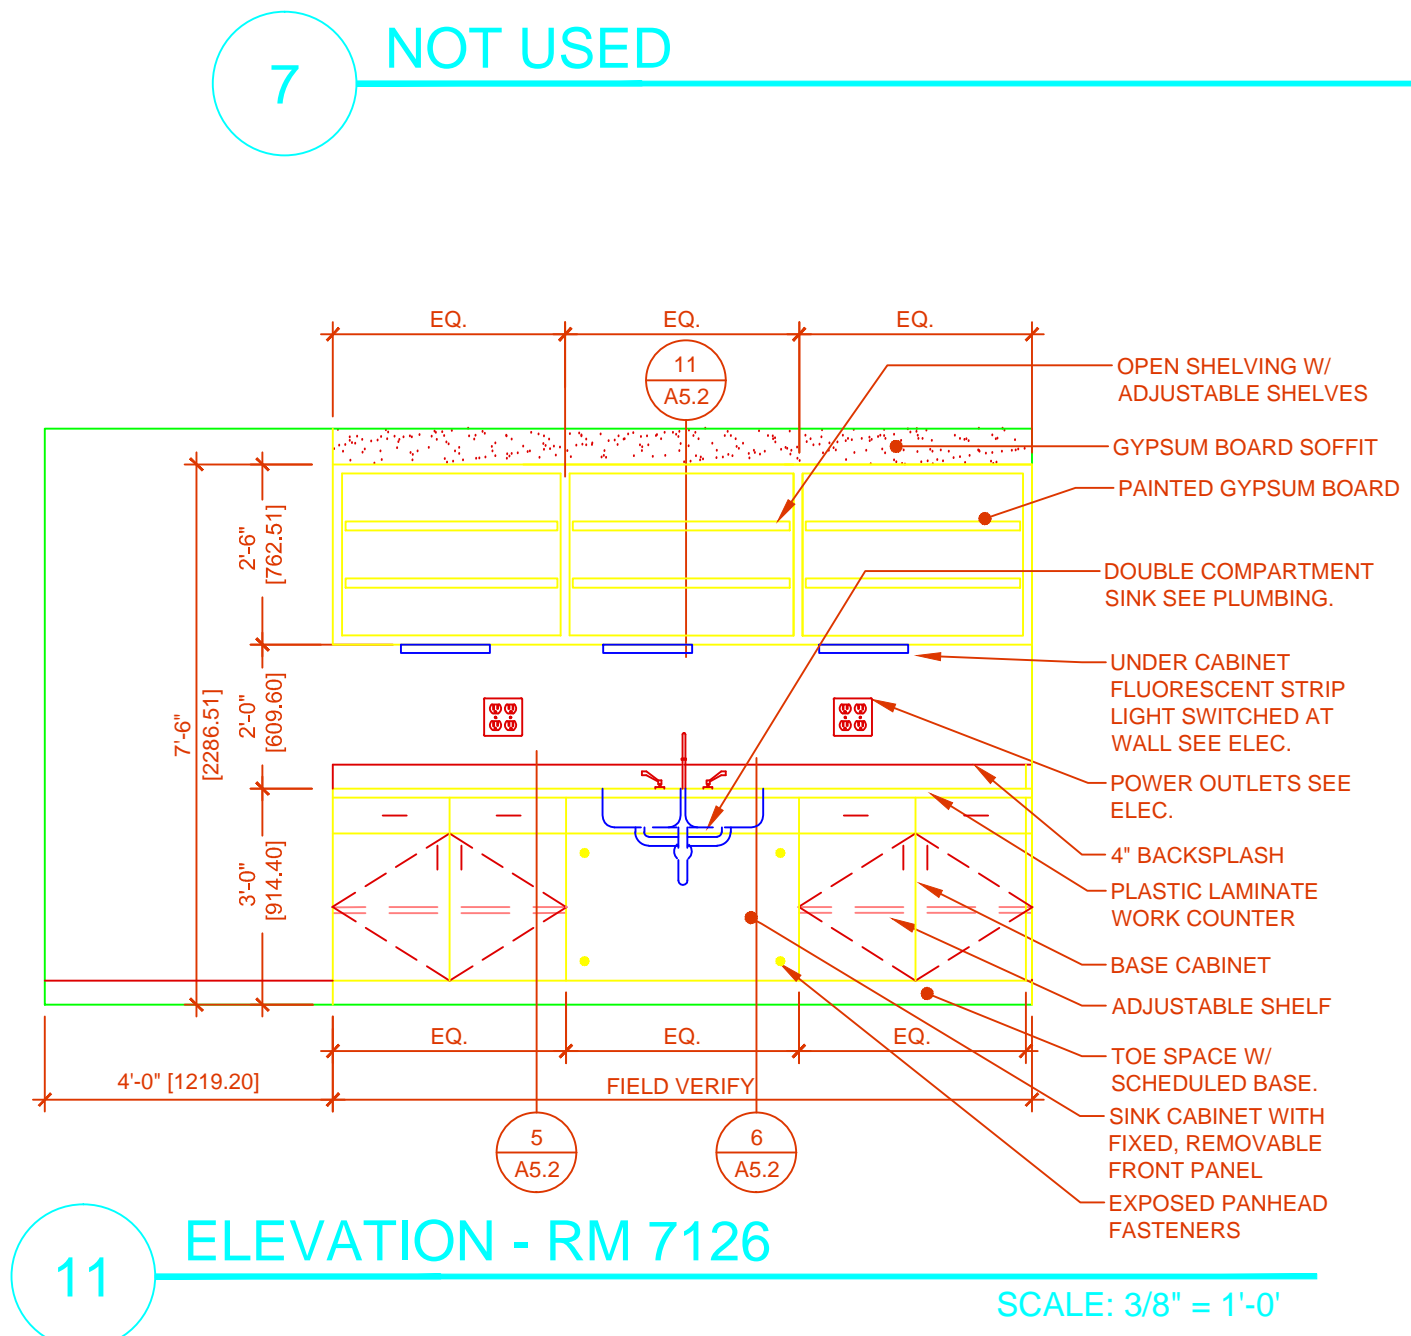


11 ELEVATION - RM 7126
SCALE: 3/8" = 1'-0"

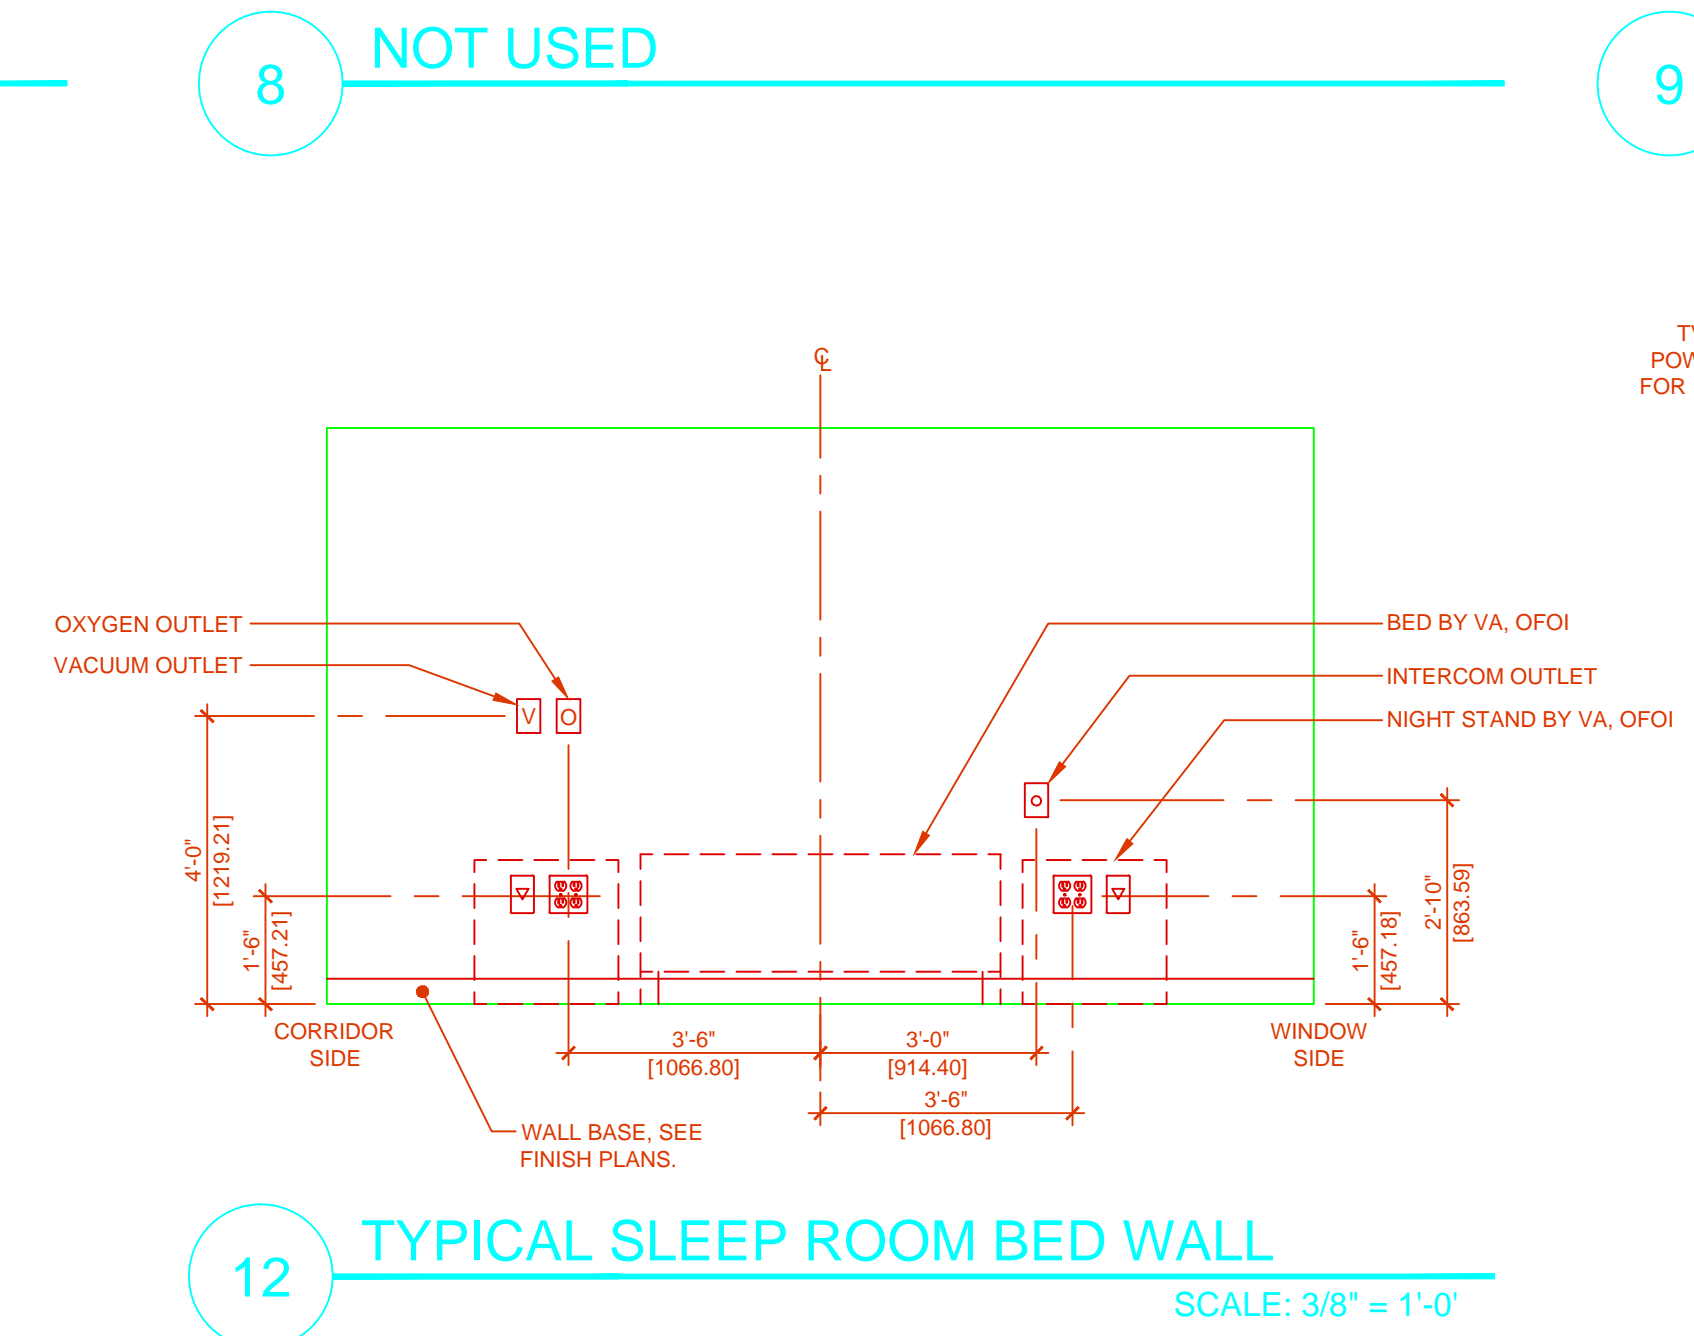


12 TYPICAL SLEEP ROOM BED WALL
SCALE: 3/8" = 1'-0"

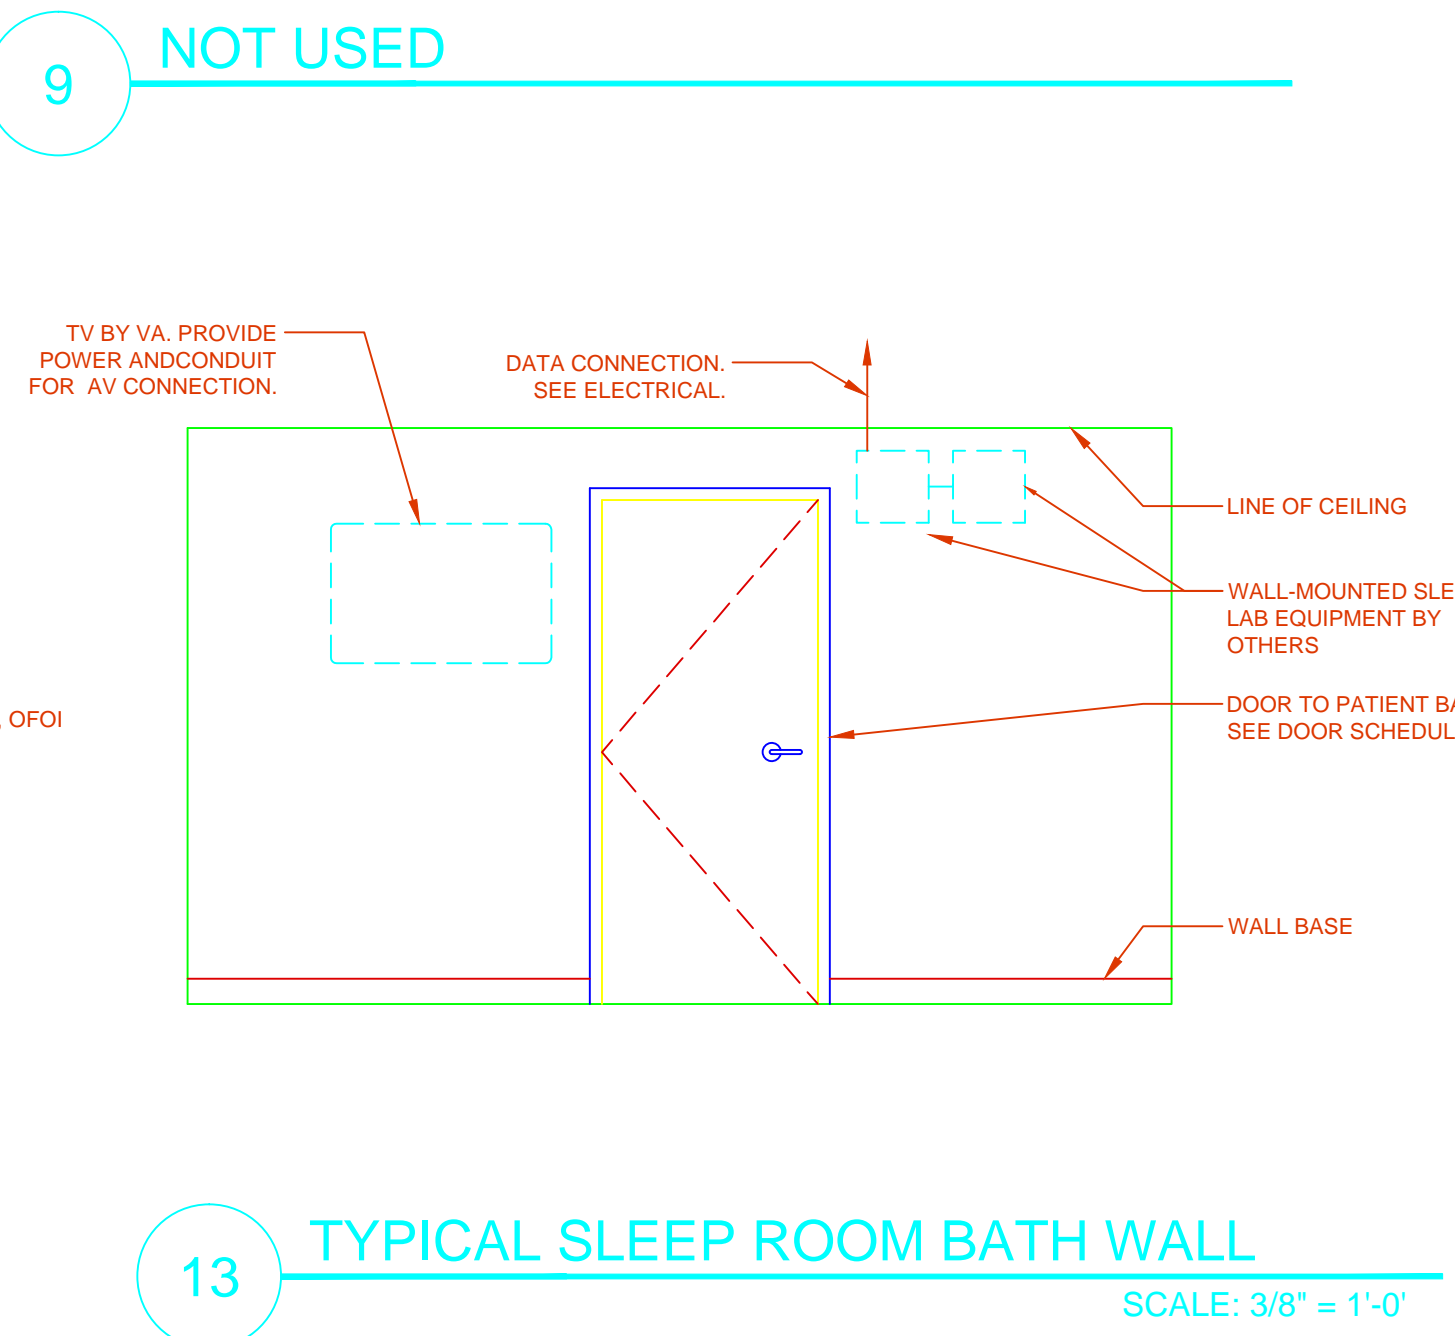


13 TYPICAL SLEEP ROOM BATH WALL
SCALE: 3/8" = 1'-0"

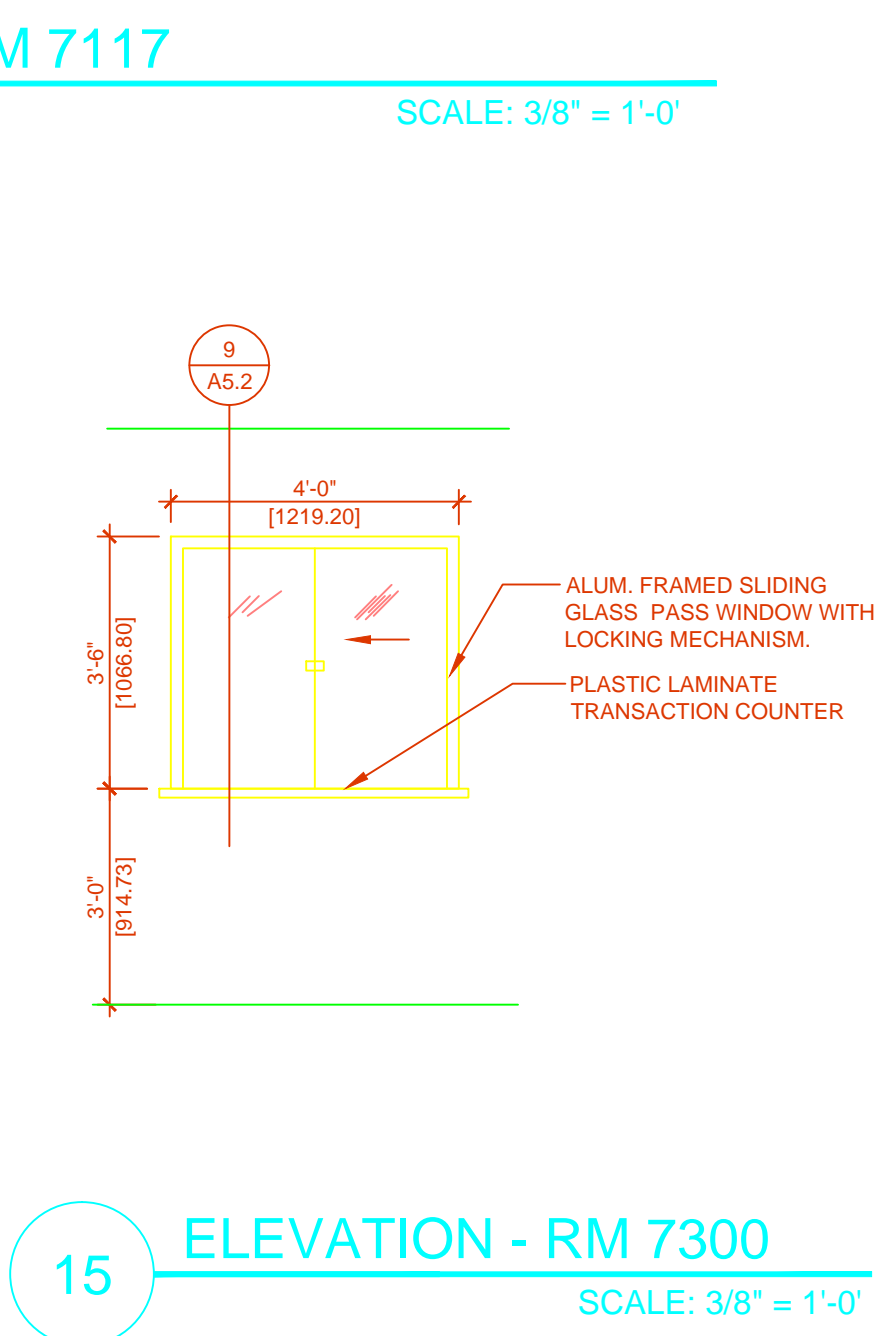


15 ELEVATION - RM 7300
SCALE: 3/8" = 1'-0"

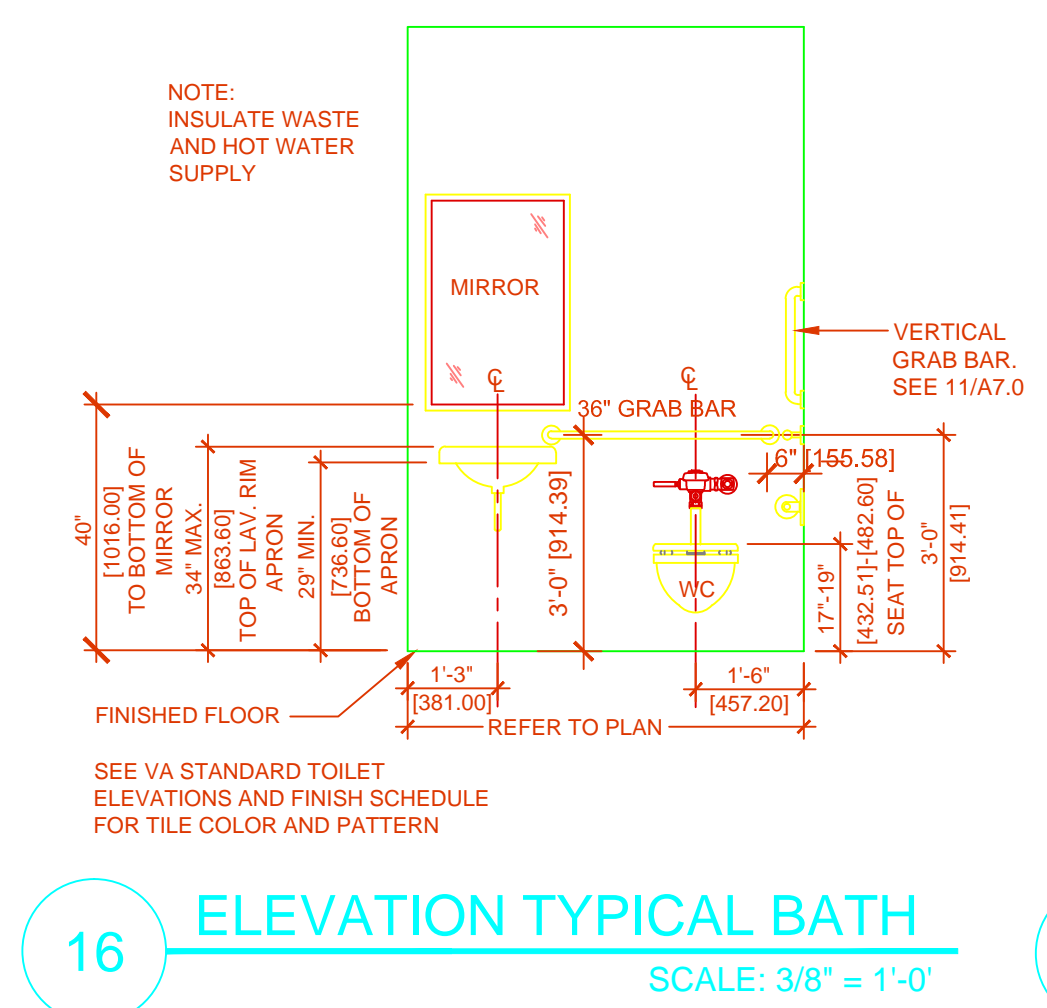


16 ELEVATION TYPICAL BATH
SCALE: 3/8" = 1'-0"

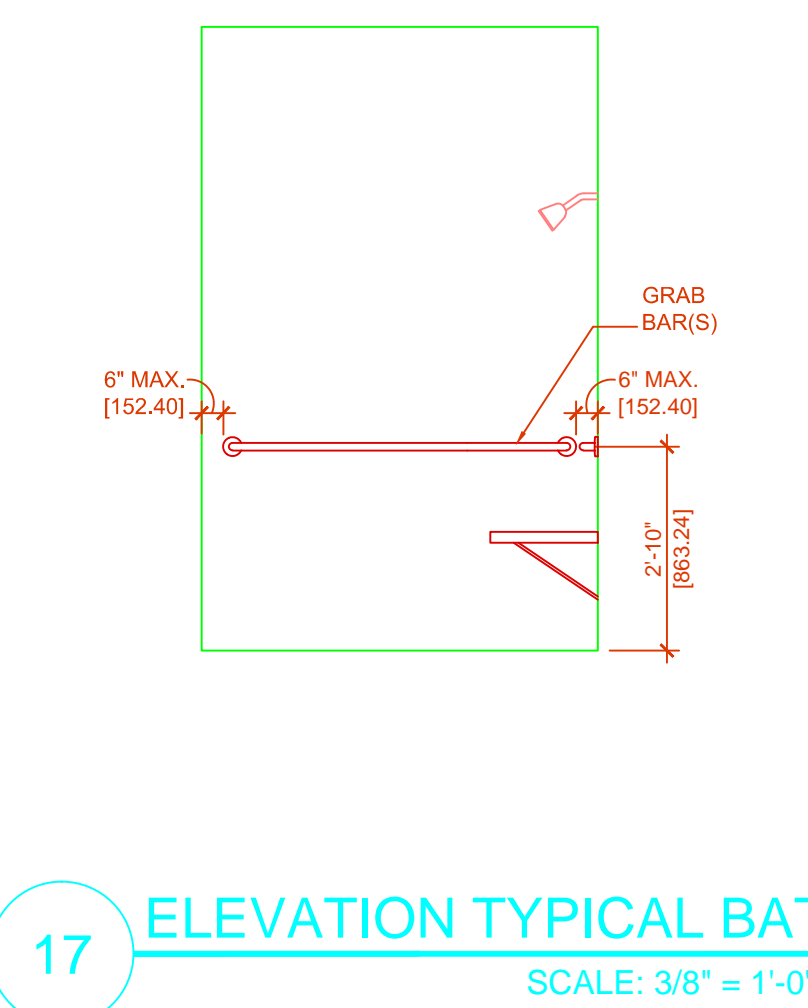

17 ELEVATION TYPICAL BATH
SCALE: 3/8" = 1'-0"

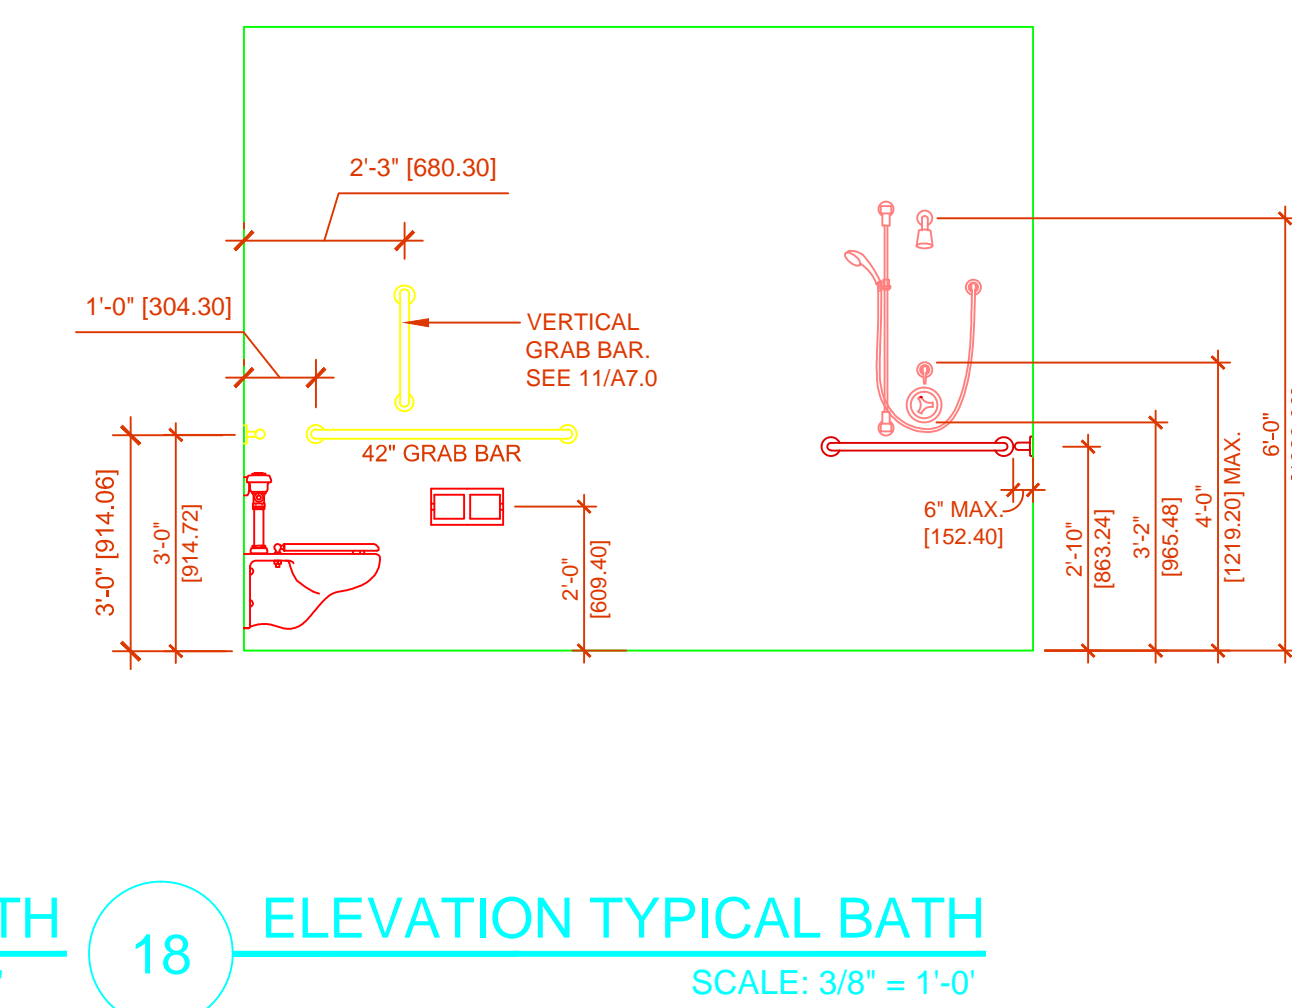

18 ELEVATION TYPICAL BATH
SCALE: 3/8" = 1'-0"

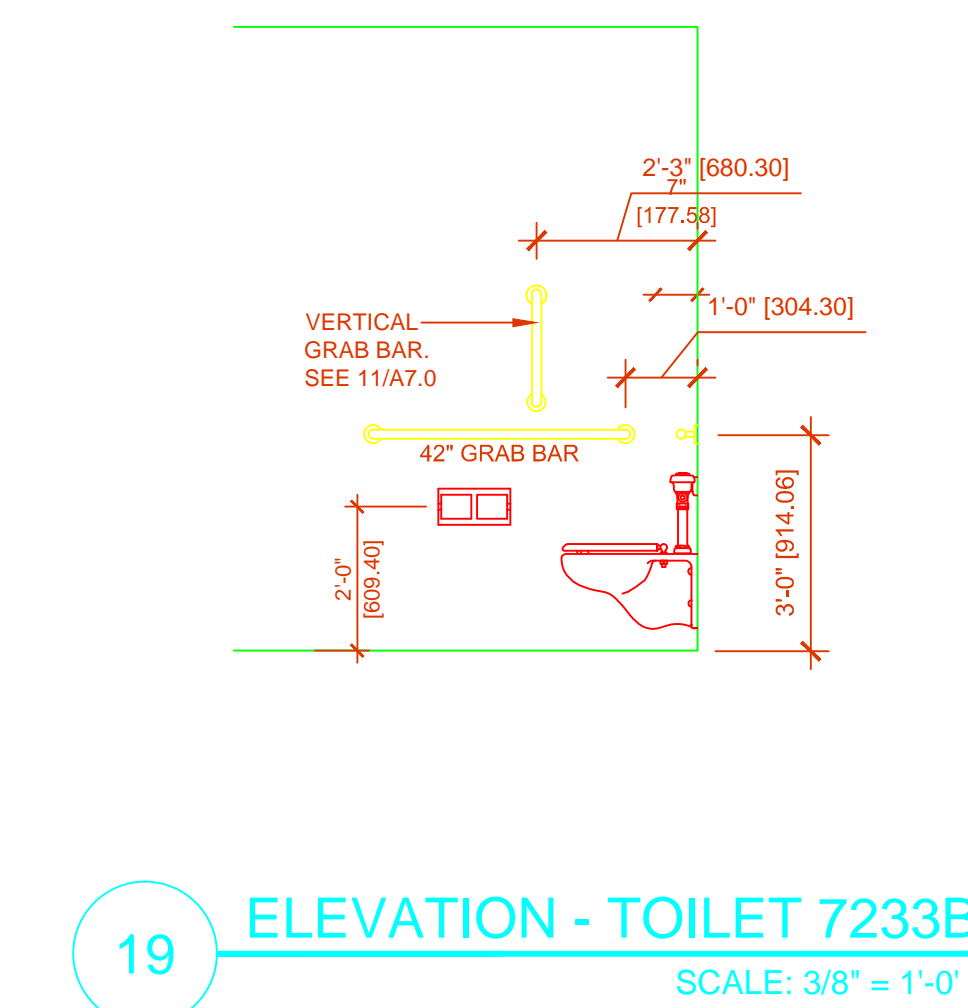

19 ELEVATION - TOILET 7233B
SCALE: 3/8" = 1'-0"

NEUROLOGY AREA