



1 WALL GUARD - EXISTING

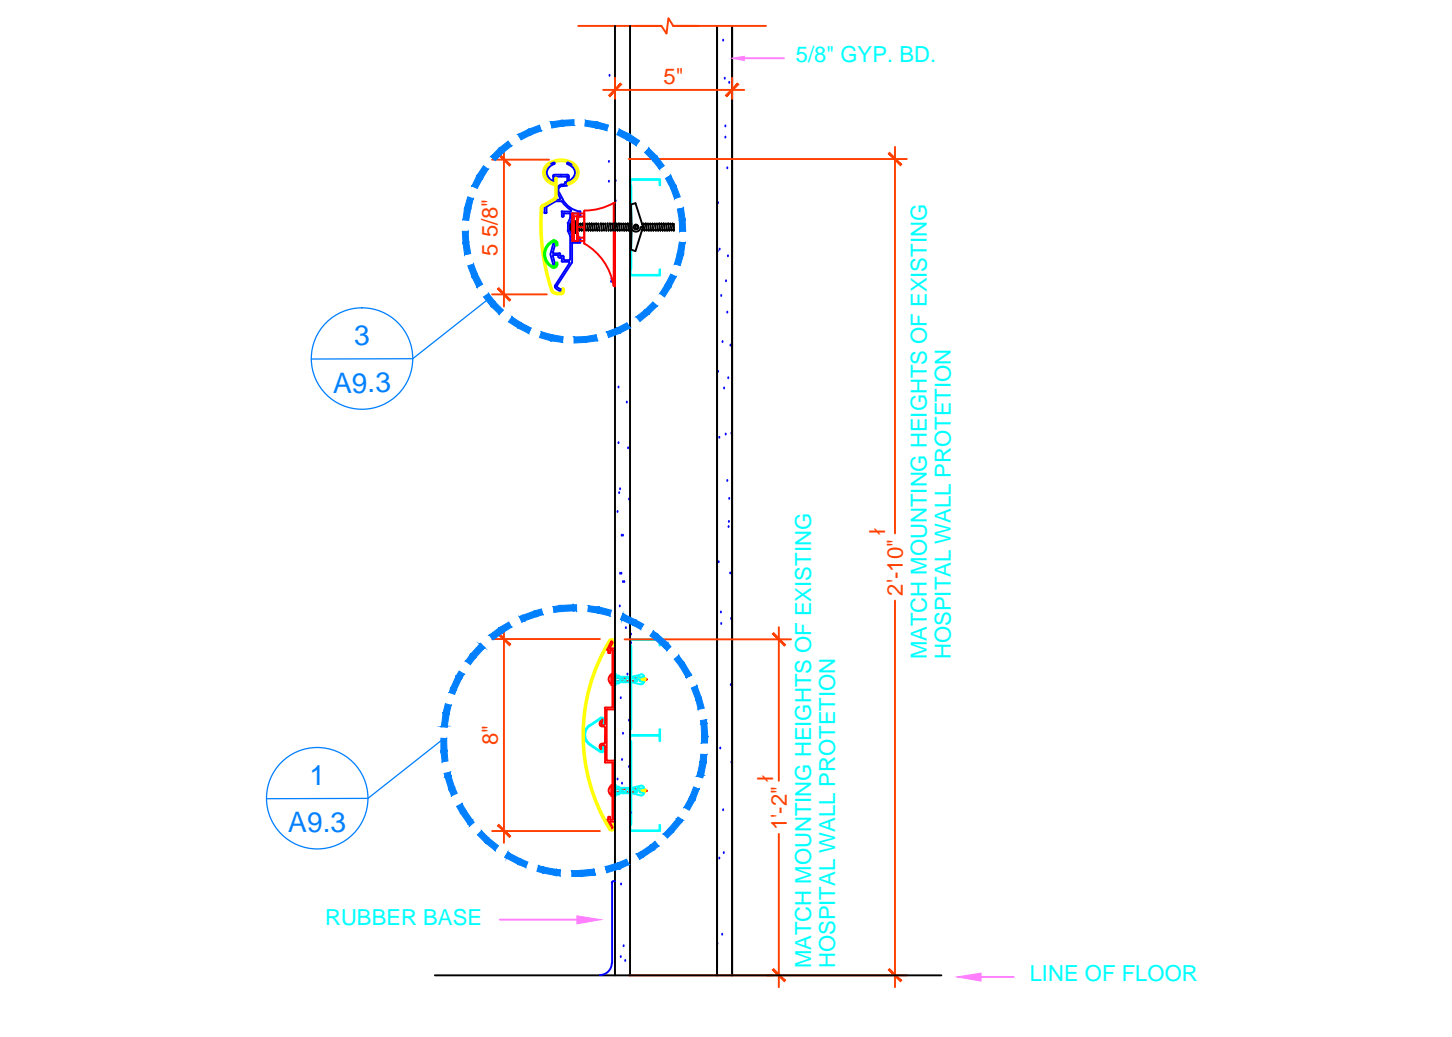


2 MOUNTING HEIGHTS

SCALE: 1 1/2" = 1'-0"

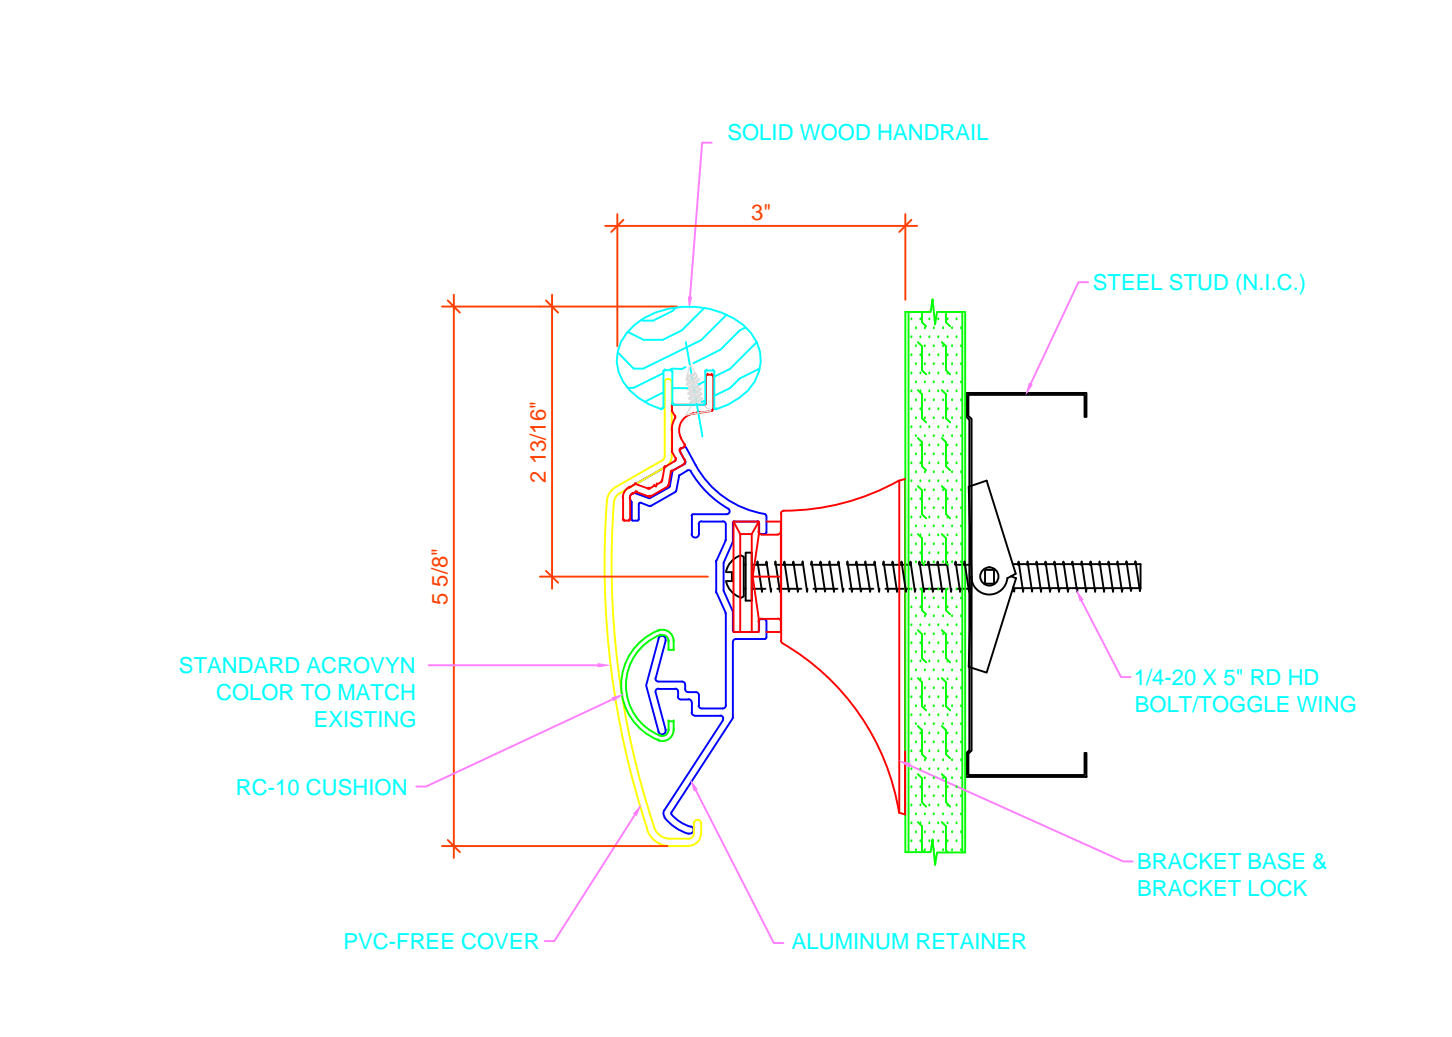

3 HANDRAIL - EXISTING


SCALE: 6" = 1'-0"

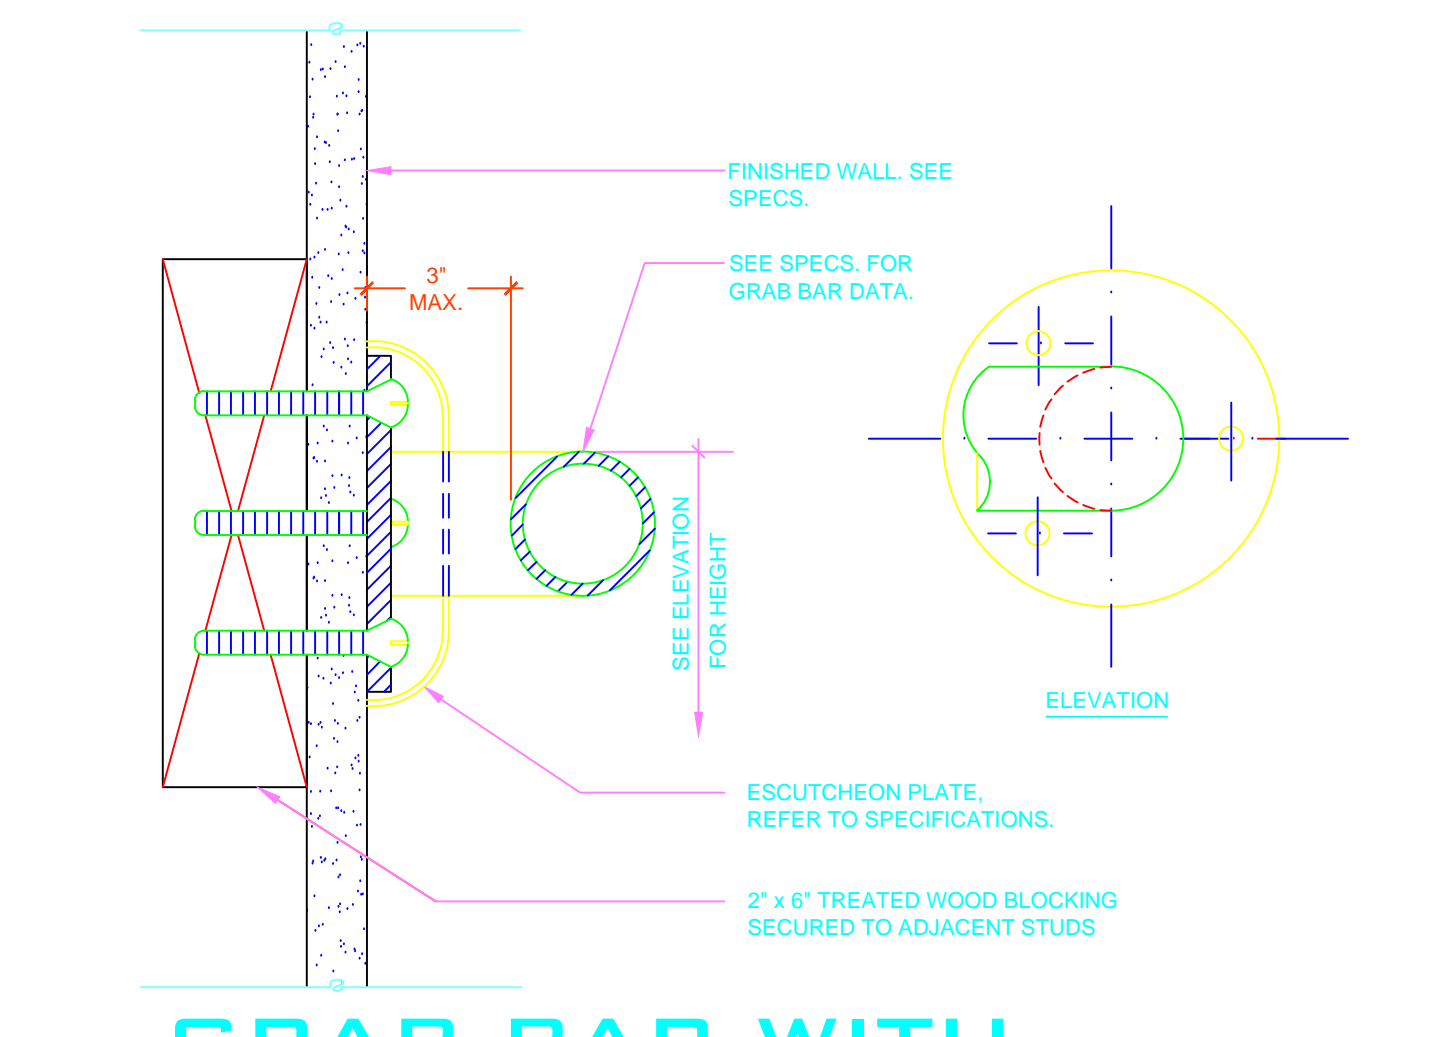

4 GRAB BAR WITH ESCUTCHEON


SCALE: 6" = 1'-0"

5 NOT USED

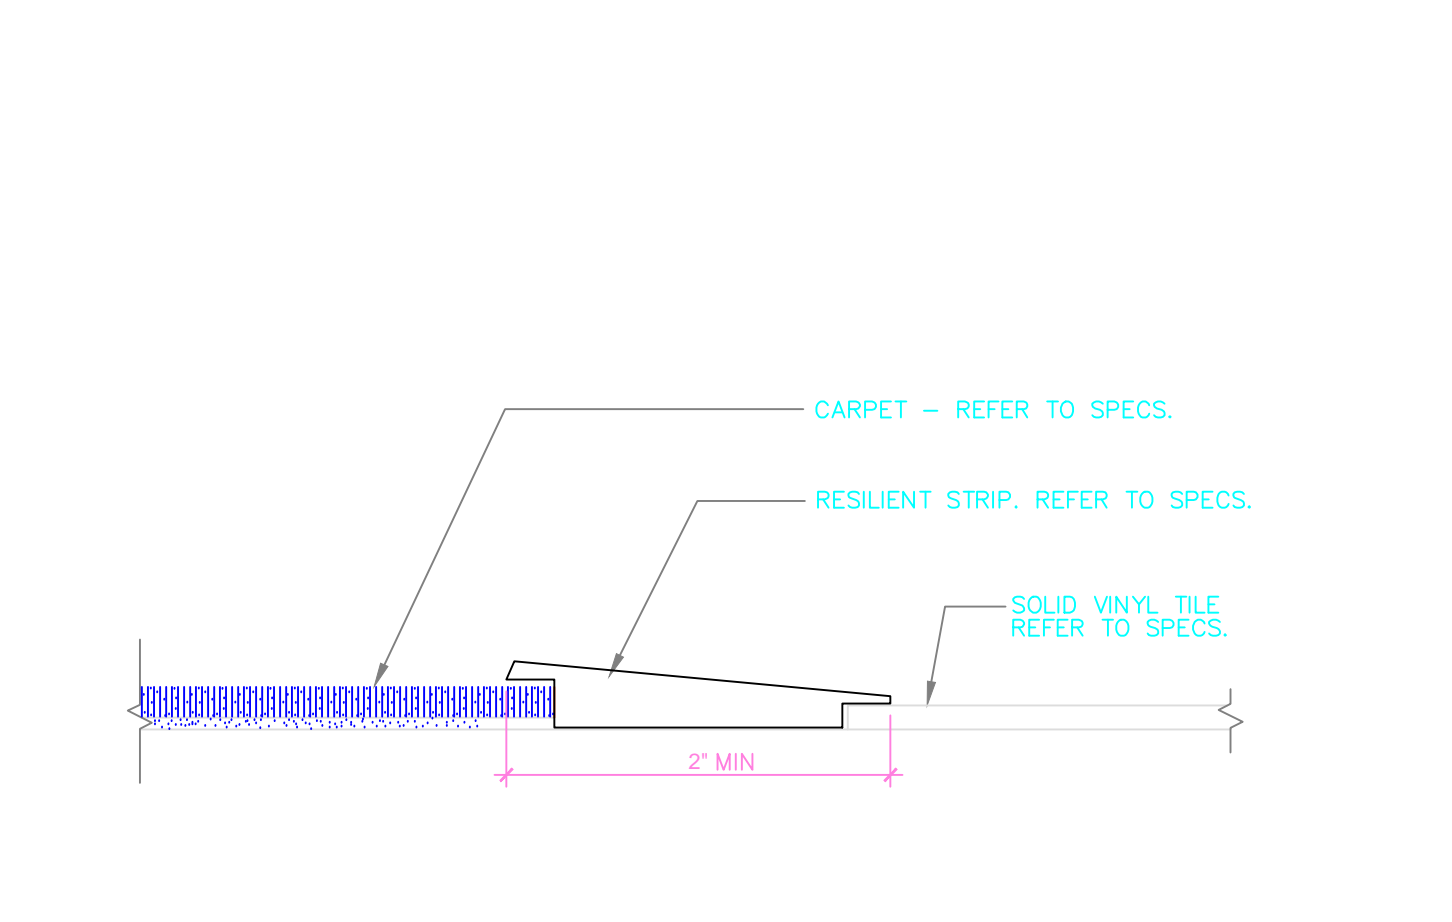


6 DETAIL: TRANSITION STRIP

SCALE: FULL

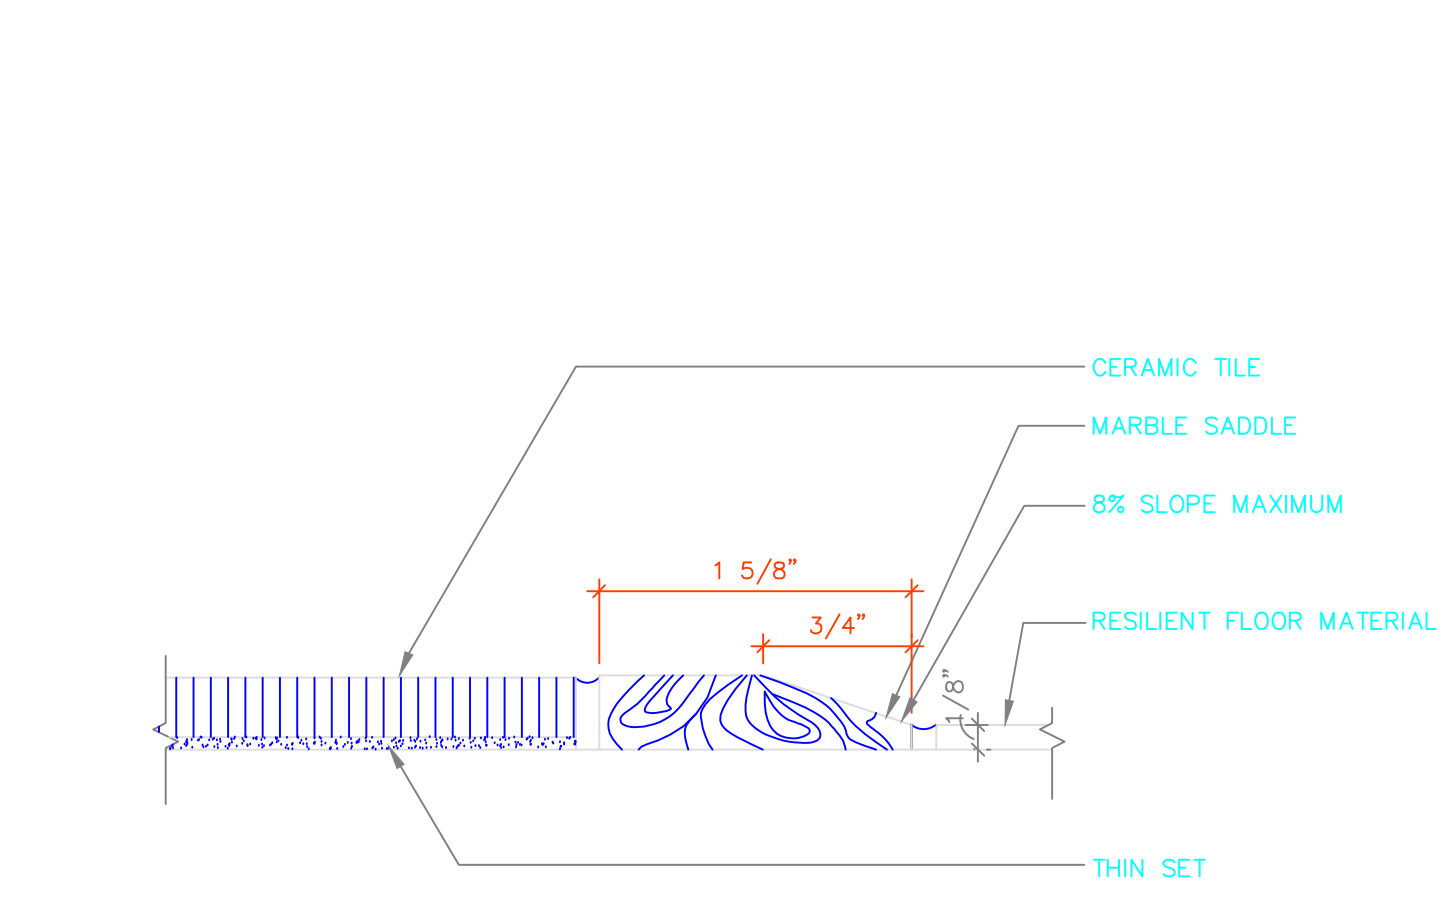


7 DETAIL: MARBLE SADDLE

SCALE: FULL

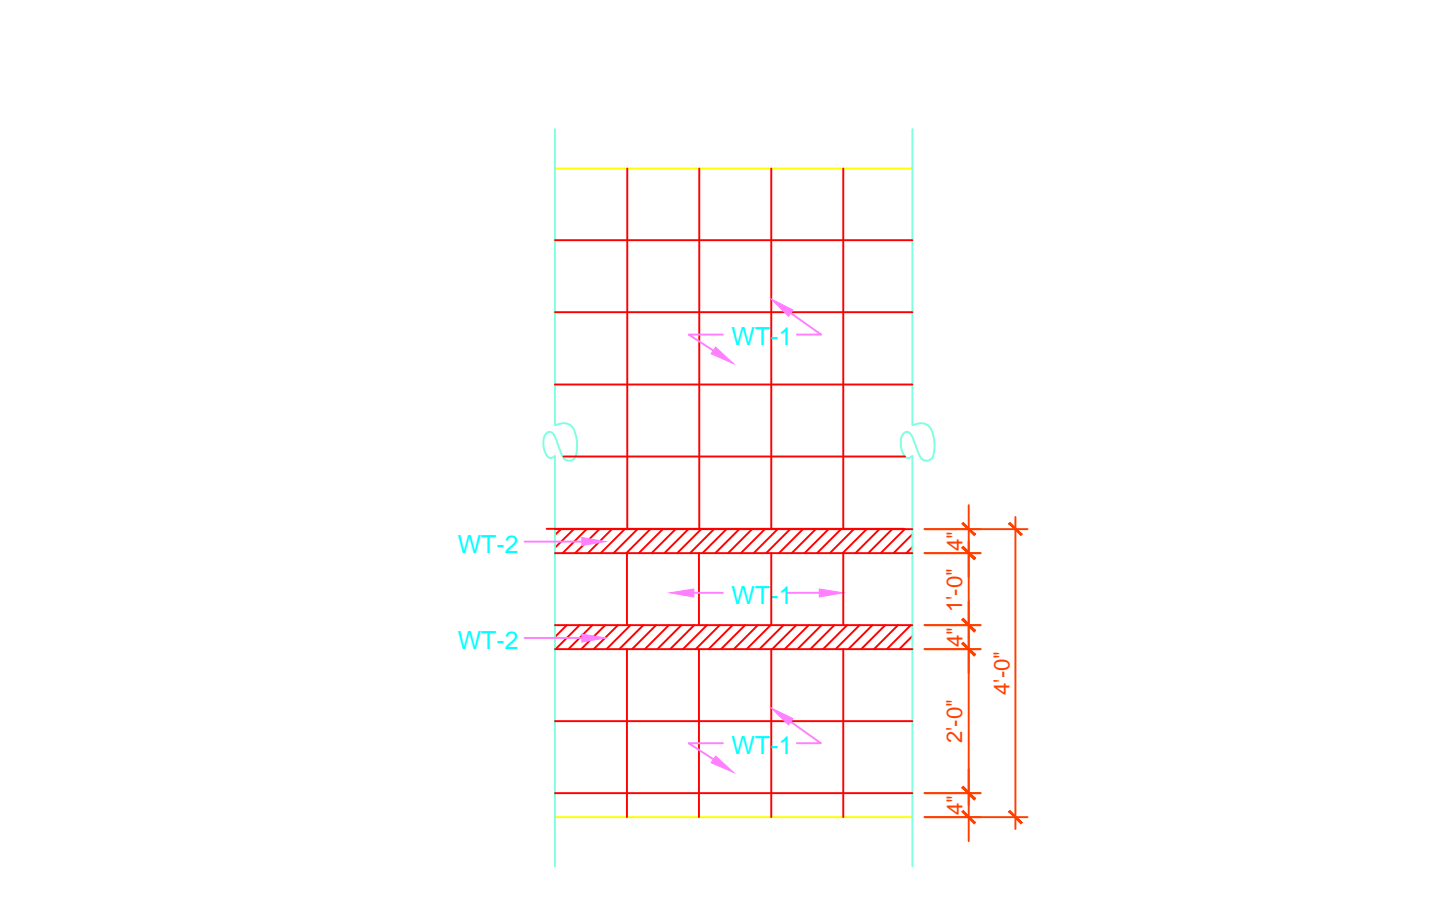


8 TYP. SHOWER WALL TILE
SCALE: 3/8" = 1'-0"

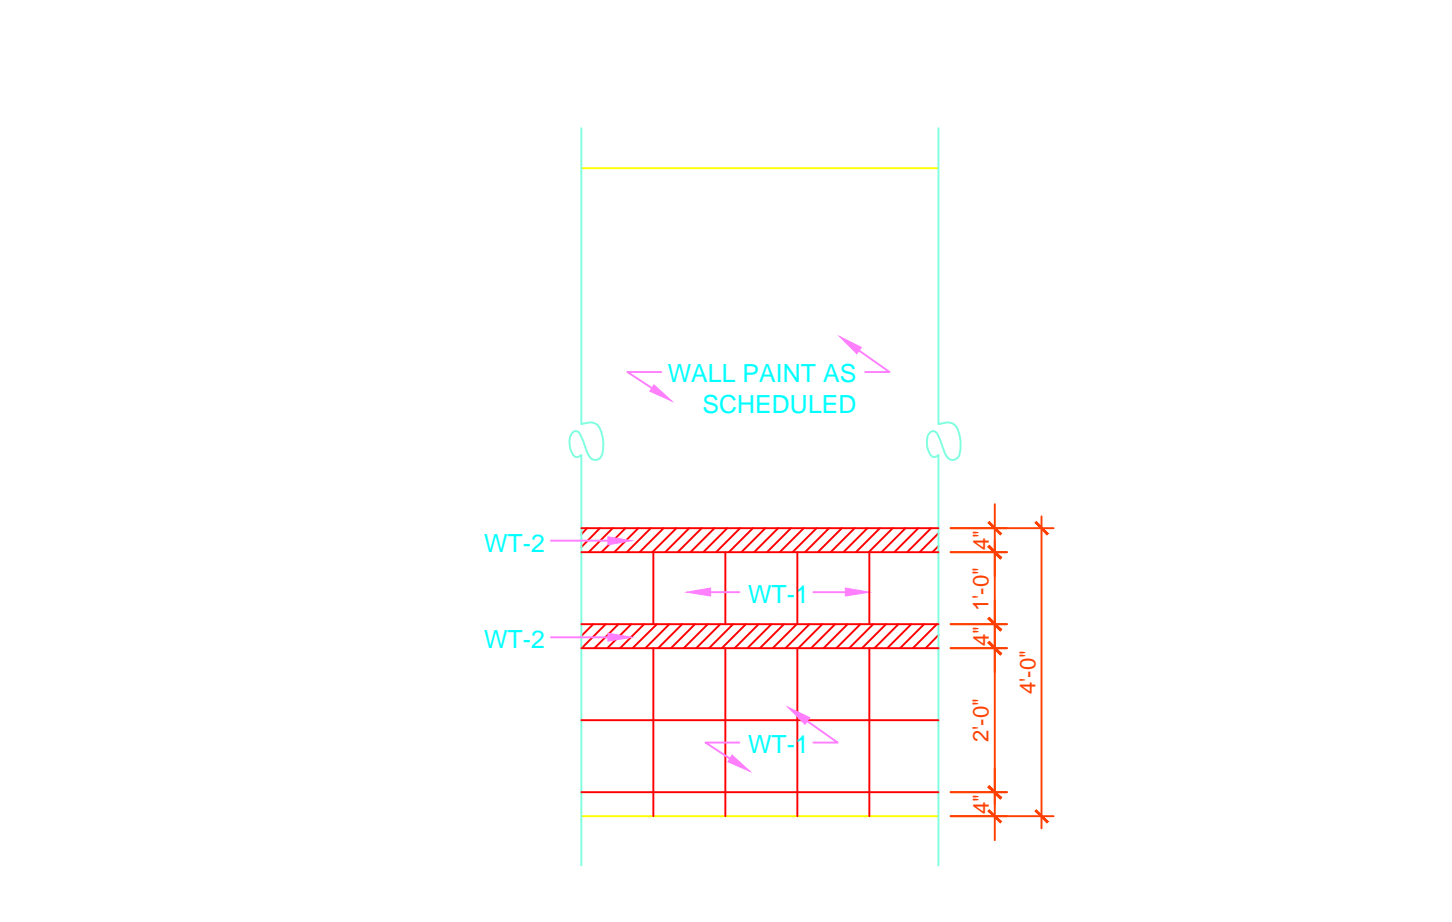


9 TYP. WAINSCOT TILE

SCALE: 3/8" = 1'-0"

10 NOT USED

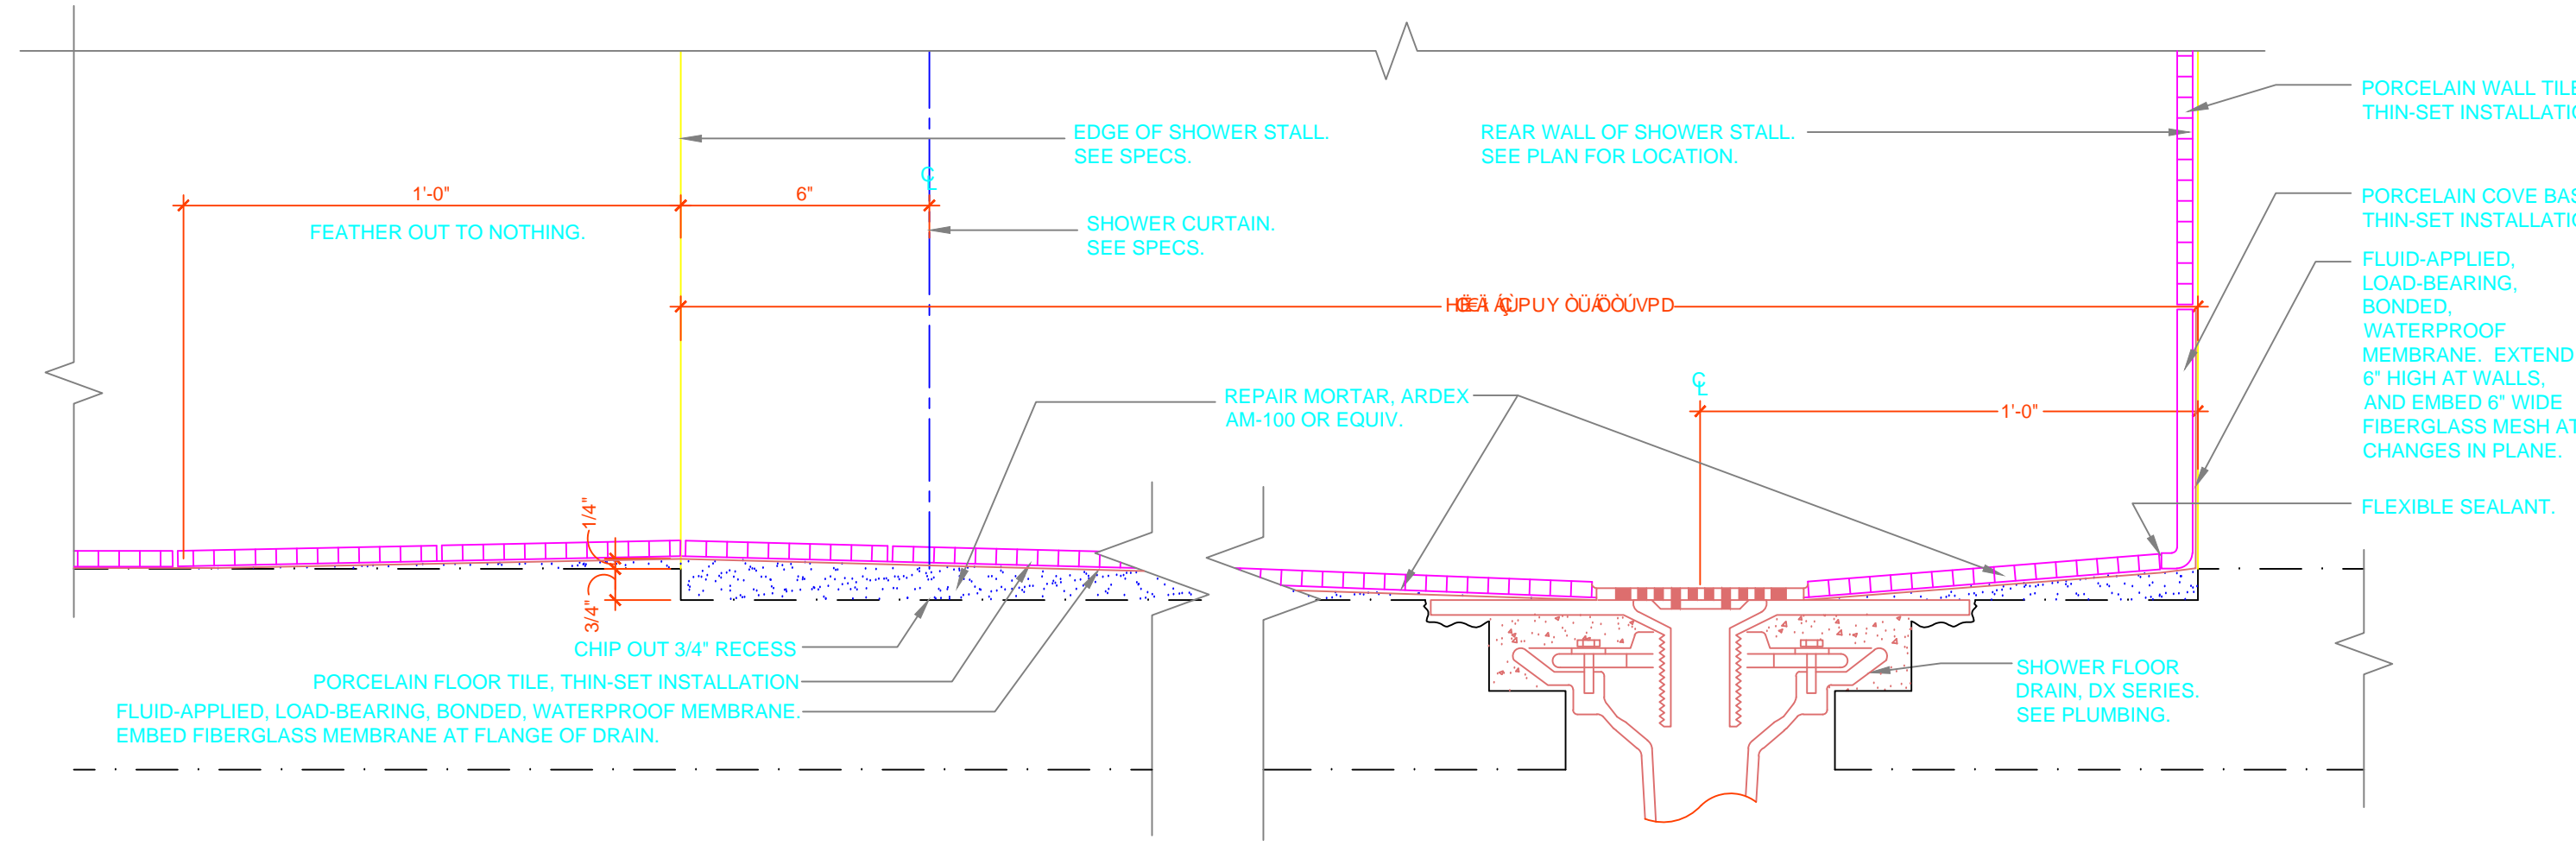


1.1 SHOWER FLOOR, TYPICAL

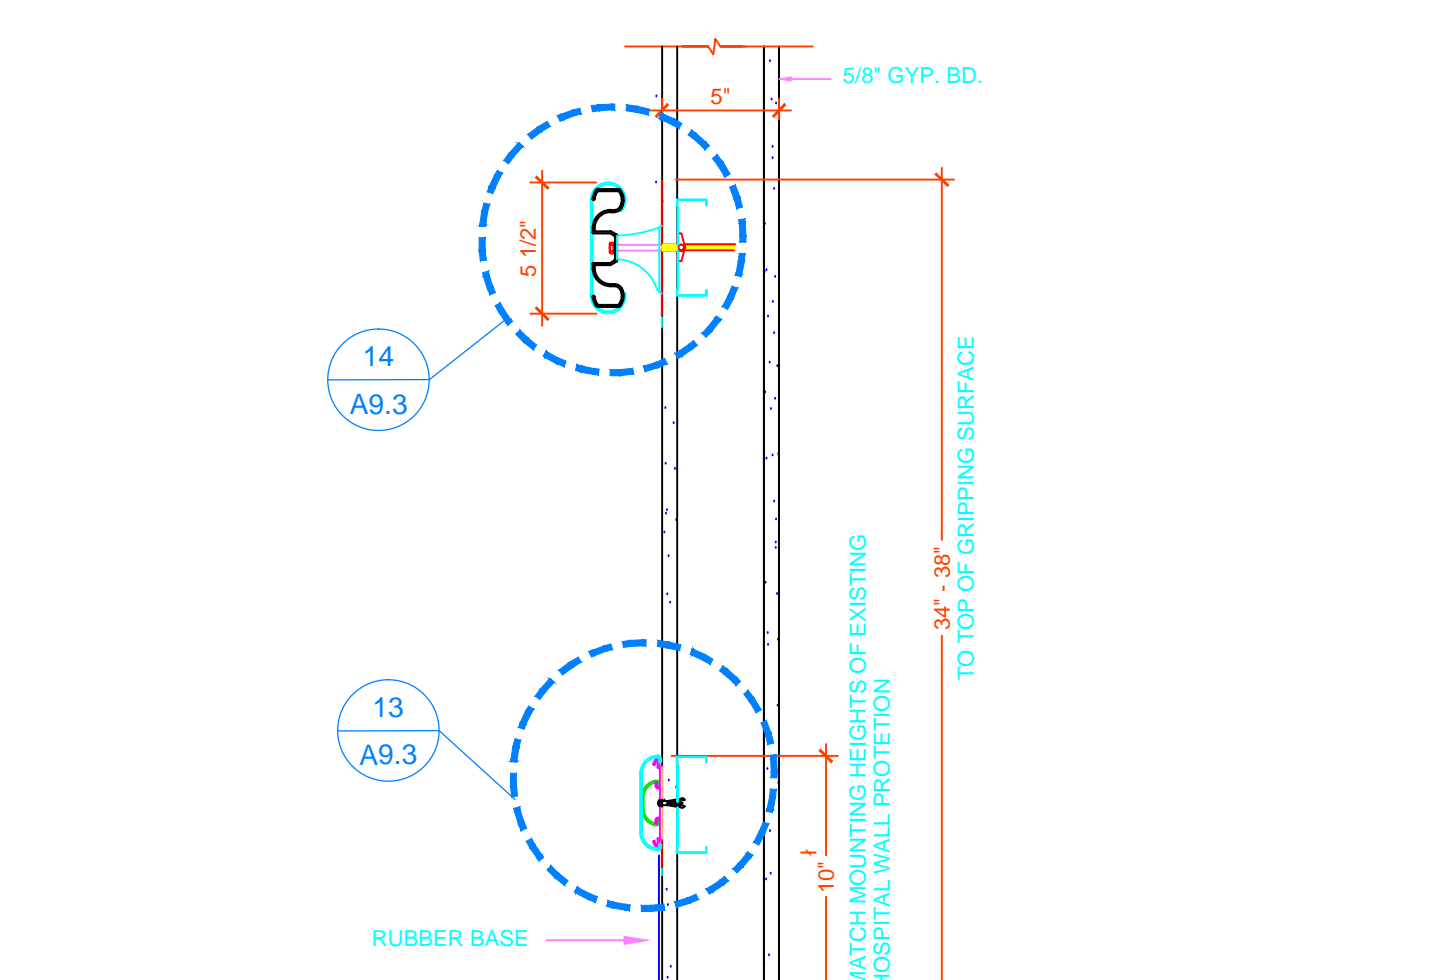


1 2 MOUNTING HEIGHTS

SCALE: 1 1/2" = 1'-0"

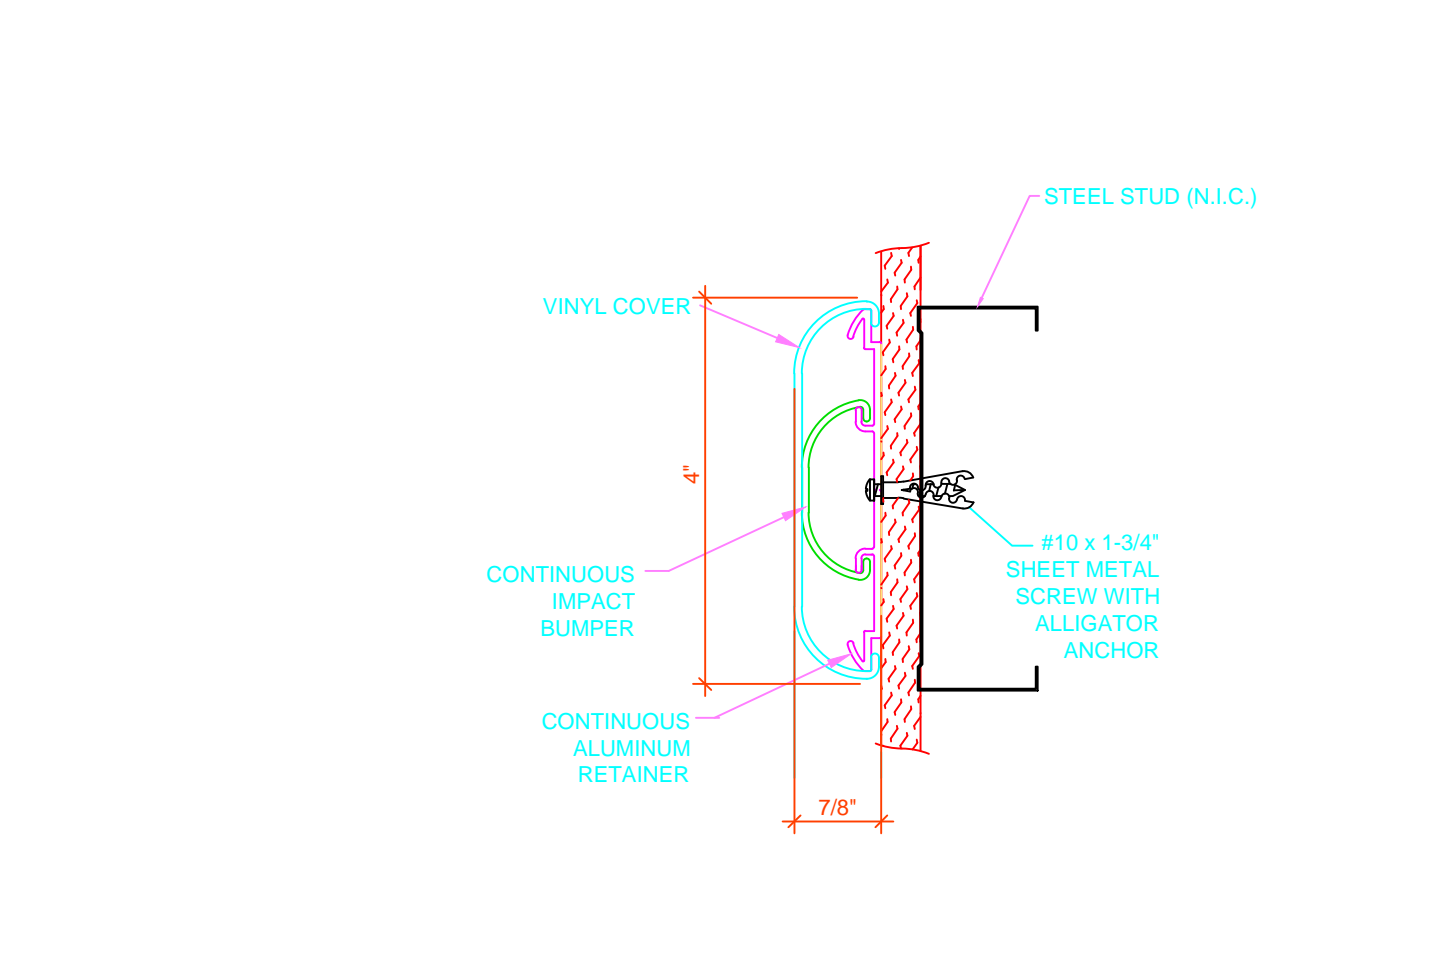

13 NEW WALL GUARD - SLEEP LAB

SCALE: 6"=1'-0"

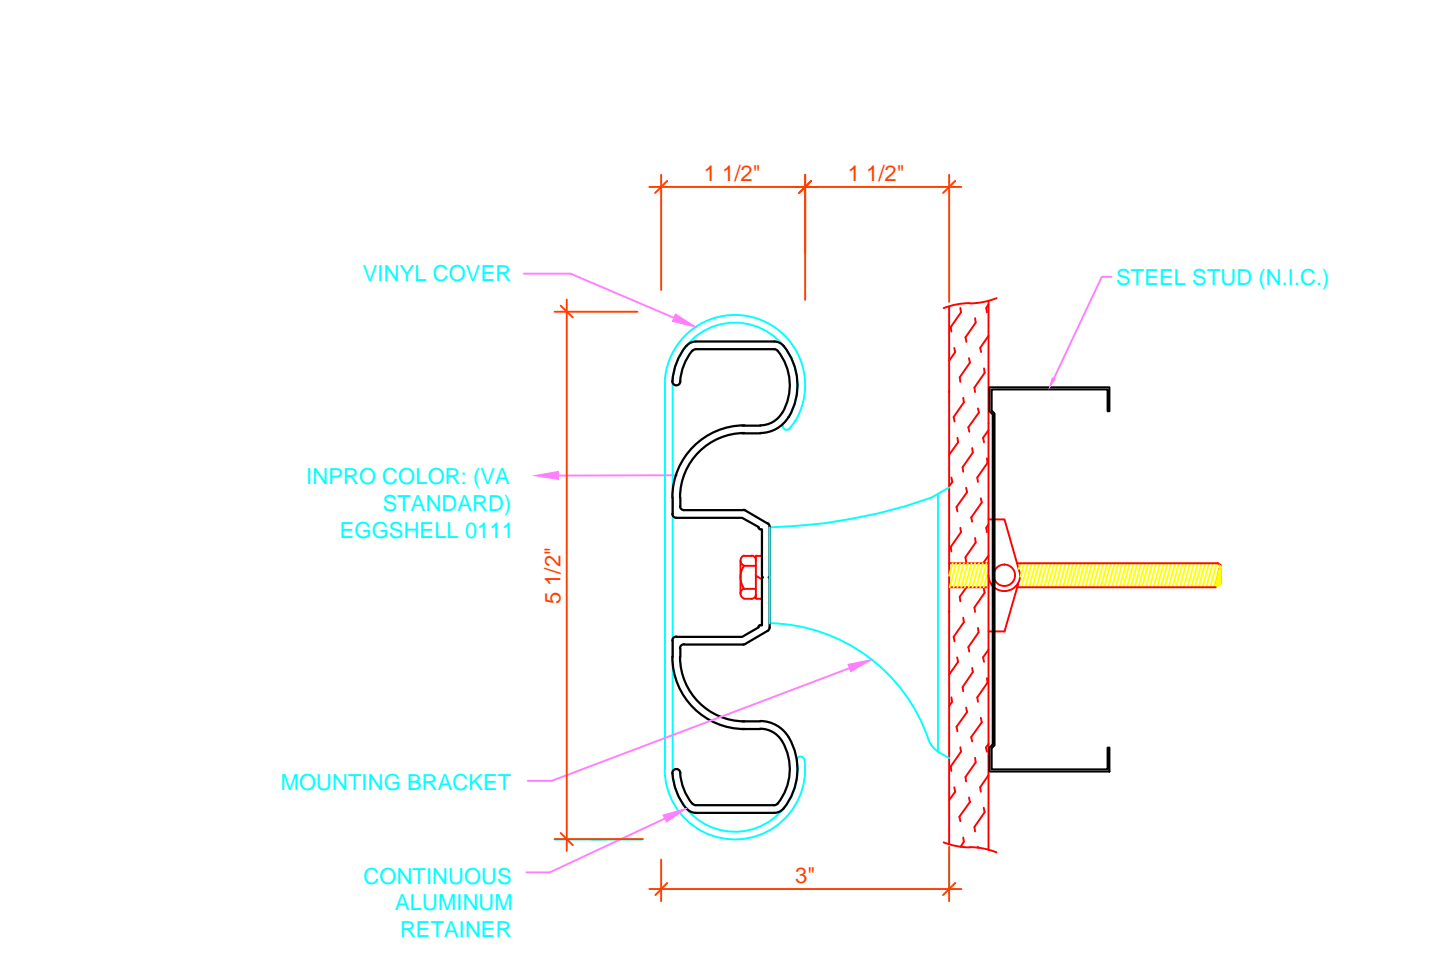


14 NEW HANDRAIL - SLEEP LAB

SCALE: 6"=1'-0"

[illegible]

**BIRCHFIELD
PENUEL &
ASSOCIATES
ARCHITECTS**

2805 CRESCENT AVENUE • SUITE 200 • BIRMINGHAM, ALABAMA 35202

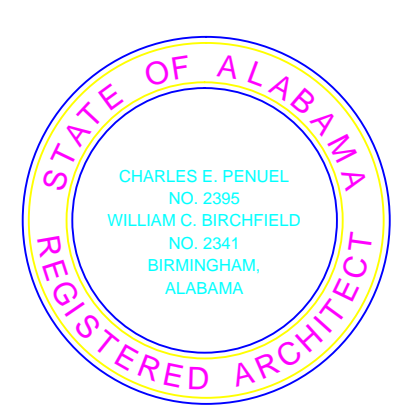

Department of Veterans Affairs
MEDICAL CENTER
BIRMINGHAM, ALABAMA

Drawing Title
INTERIOR DETAILS

Project Title		
RENOVATE SPACE FOR REHAB AND PHYSICAL MEDICINE		
Building Numbers	Checked	Drawn MEG
Location VA MEDICAL CENTER BIRMINGHAM, ALABAMA		

Date: 08-02-11

VA Project No. 521-10-101

CAD File No. 10709A9.3.dwg

DRAWING NO.

A9.3

Dwg. X of

Veterans Administration

FINAL SUBMITTAL