


OTHER LETTER CODES

- PP PROPOSED CSI PROJECT PETCT BLDG (2500 SQFT)
 DR EXPANSION PROJECT PETCT BLDG (2500 SQFT)
 PT CSI PROJECT ENCLOSE 4TH FLOOR TERRACE (3200 SQFT)
 PS PROPOSED SOLARIUM
 PH PROPOSED HOSPICE WING

BUILDING #1: VAMEDICAL CENTER

- ① SWITCHGEAR ROOM
 ② EMERGENCY GENERATOR ROOM (4) 100gal DAY TANKS
 ③ CLEAN LAUNDRY DOCK LIFT
 ④ SOILED LAUNDRY DOCK LIFT
 ⑤ TRASH COMPACTORS
 ⑥ UNDERGROUND FUEL TANKS (2) 10,000 gal
 ⑦ USED COOKING OIL
 ⑧ DOCK WAREHOUSE LIFT
 ⑨ GAS TANK 300 gal & DIESEL TANK 300 gal
 ⑩ ENGINE GENERATORS (3) 10,000 gal
 ⑪ FUEL TANKS (2) 12,000 gal
 ⑫ MISCELLANEOUS STORAGE SHEDS
 ⑬ SANITARY SEWER LIFT STATION
 ⑭ HAZARDOUS WASTESHED
 ⑮ USED OIL
 ⑯ FMS FUEL TANK
 ⑰ ENHANCED USED LEASE
 ⑱ FIRE SAFETY BUILDING
 ⑲ 4X4 CONTROL STRUCTURE

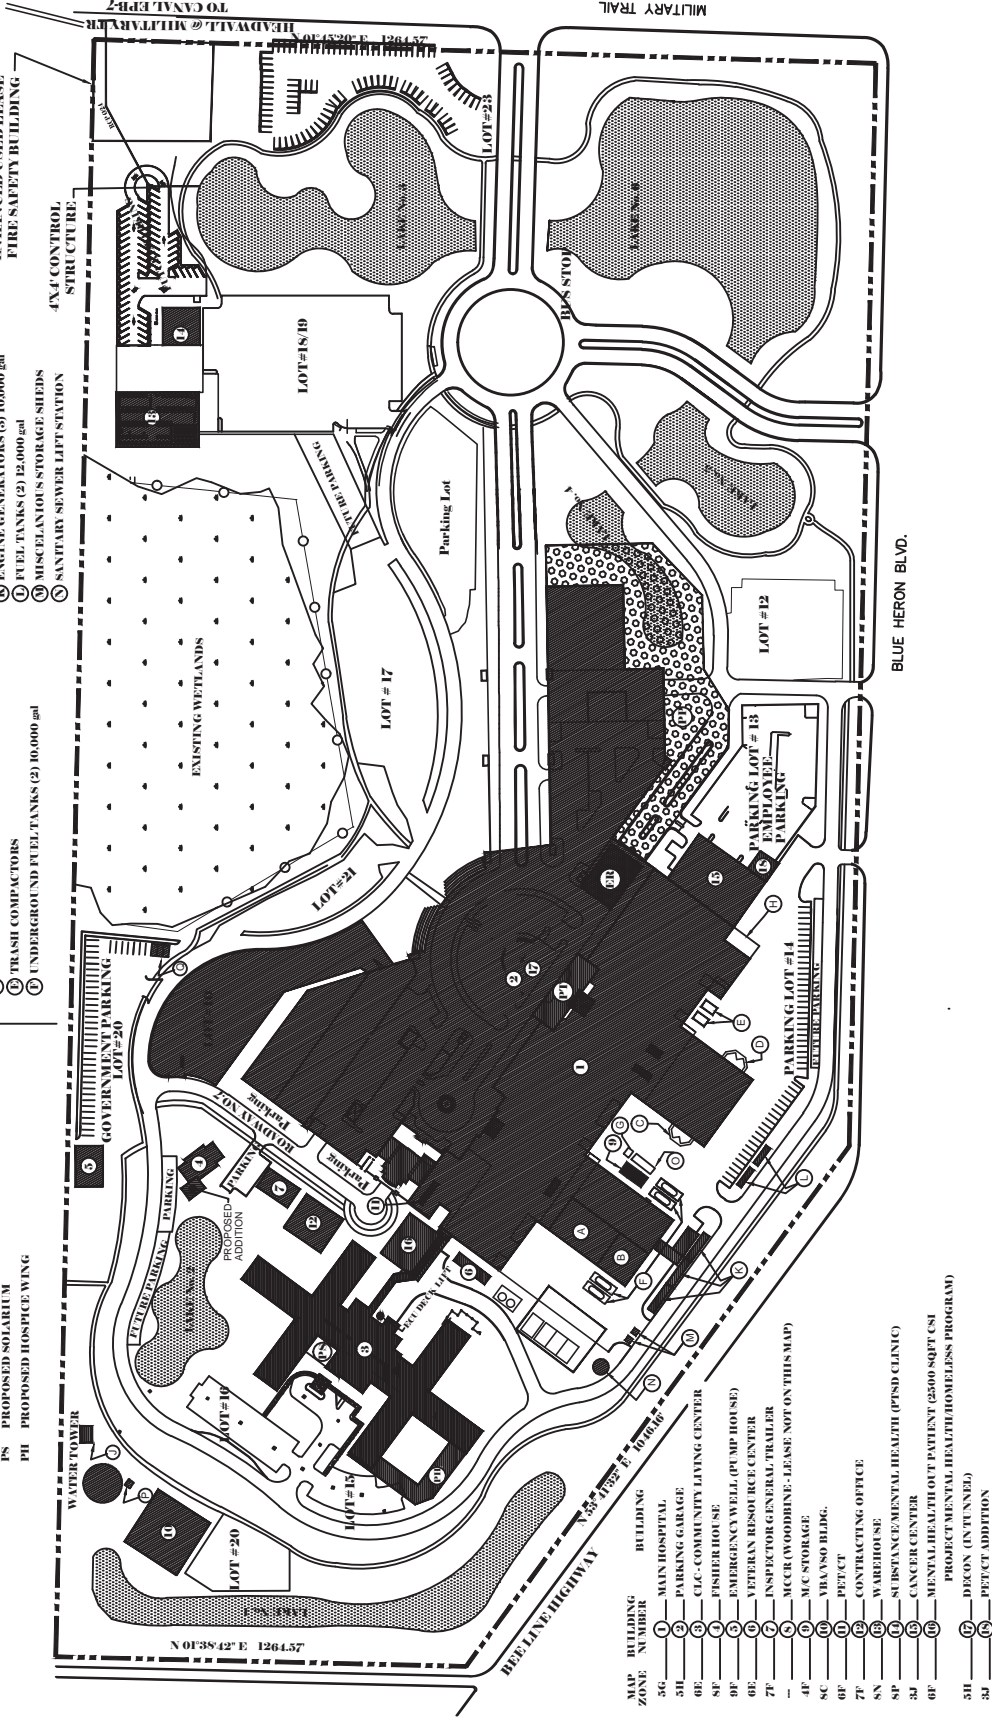

Site Location

548-CSI-115 Angio Room #2