

A

B

C

D

E

F

A




B

C

D

E




F

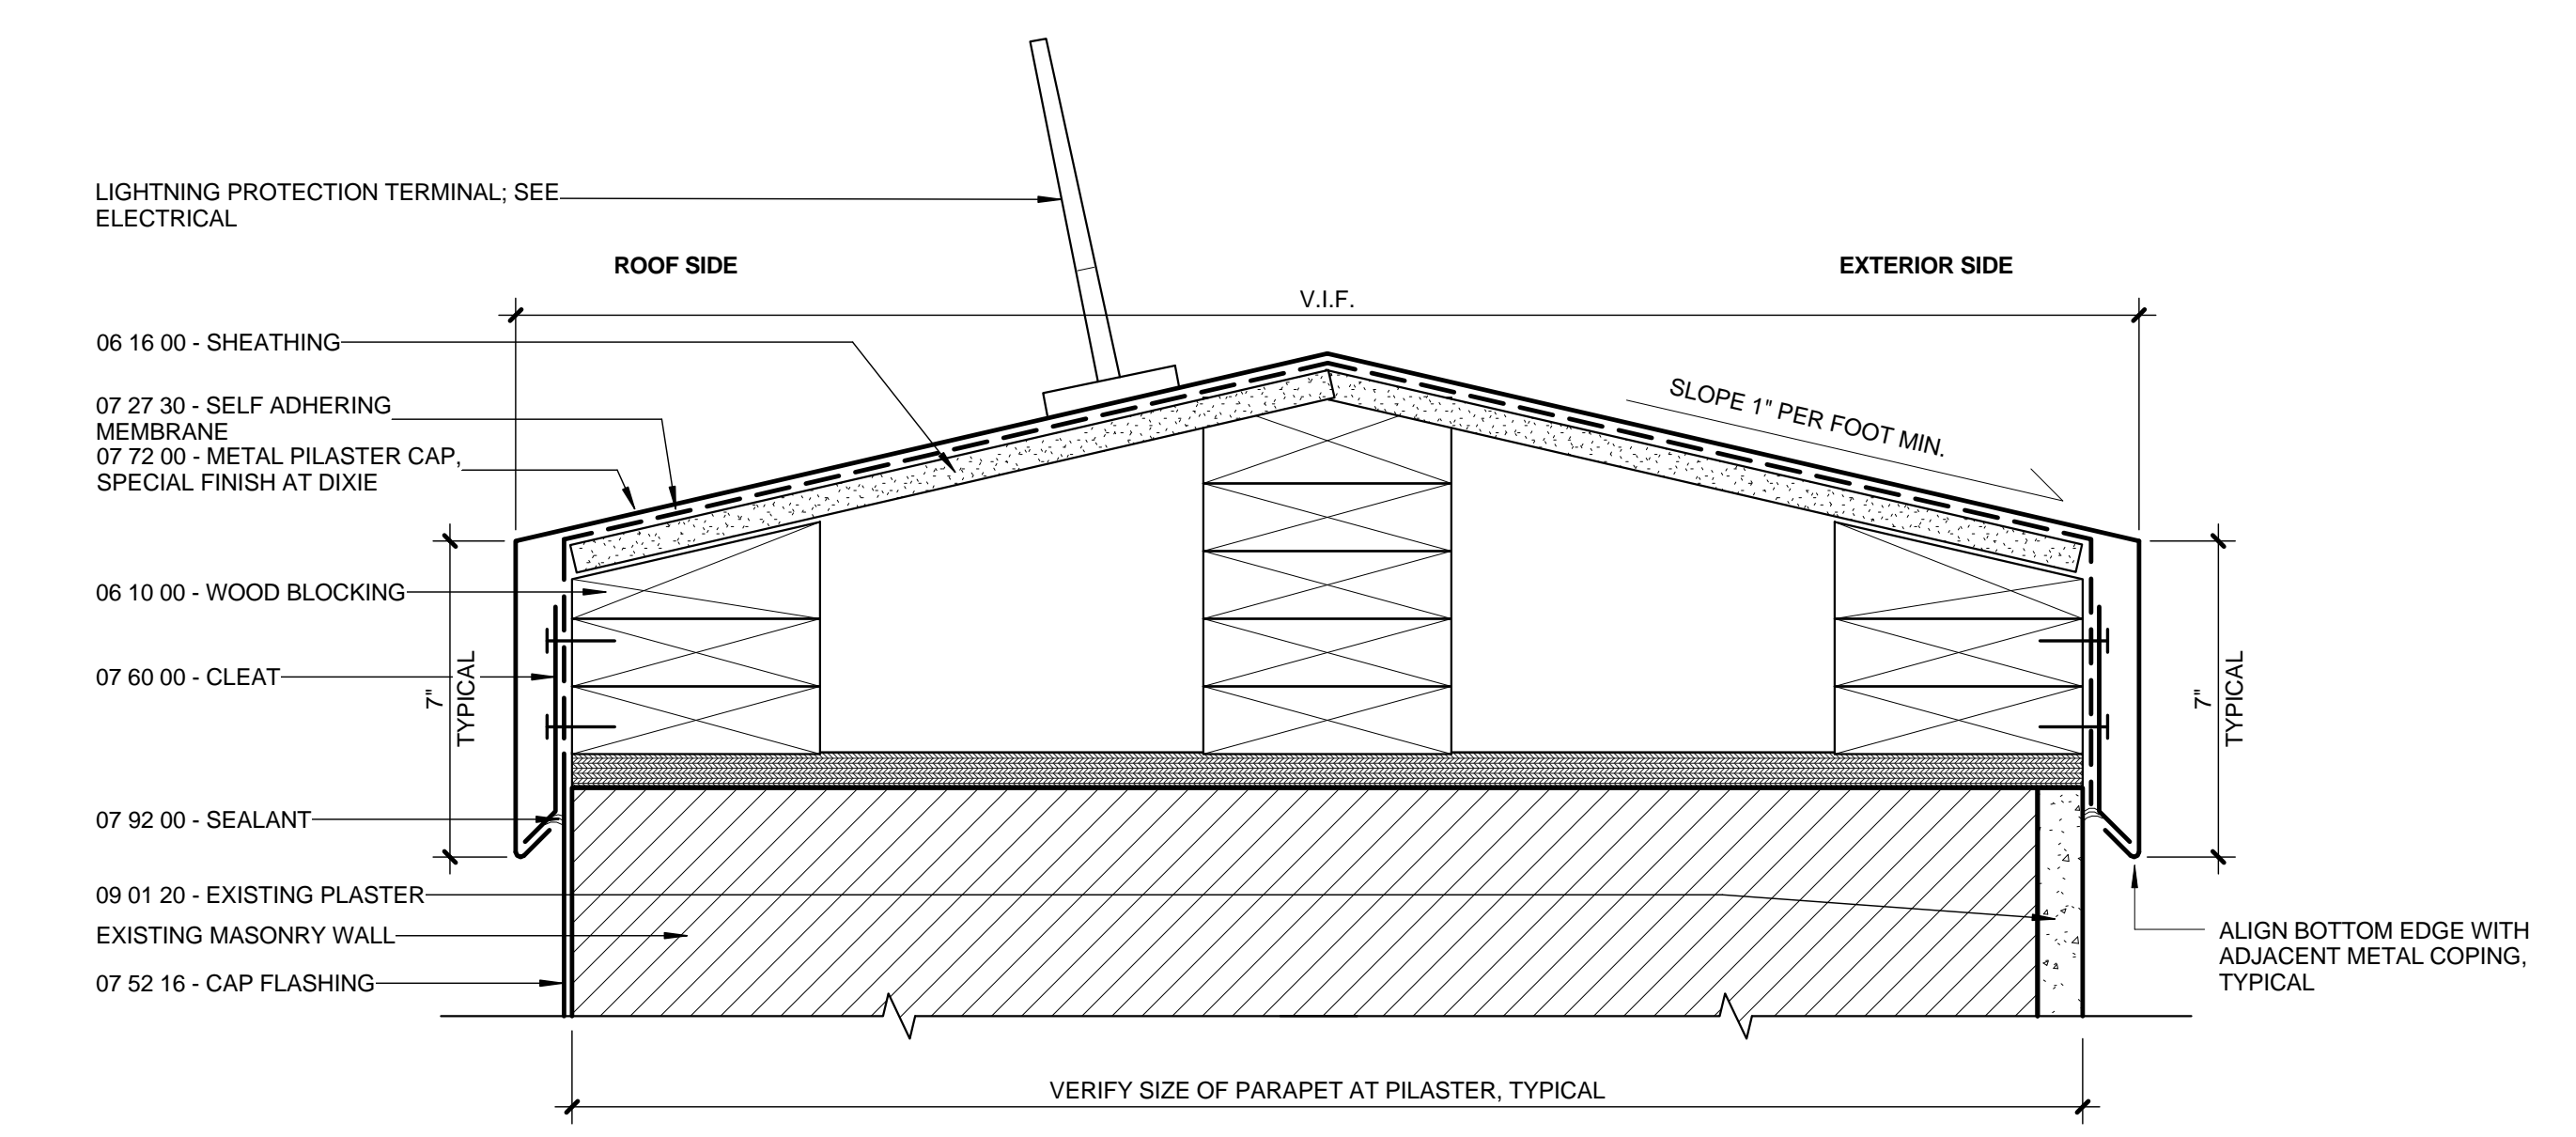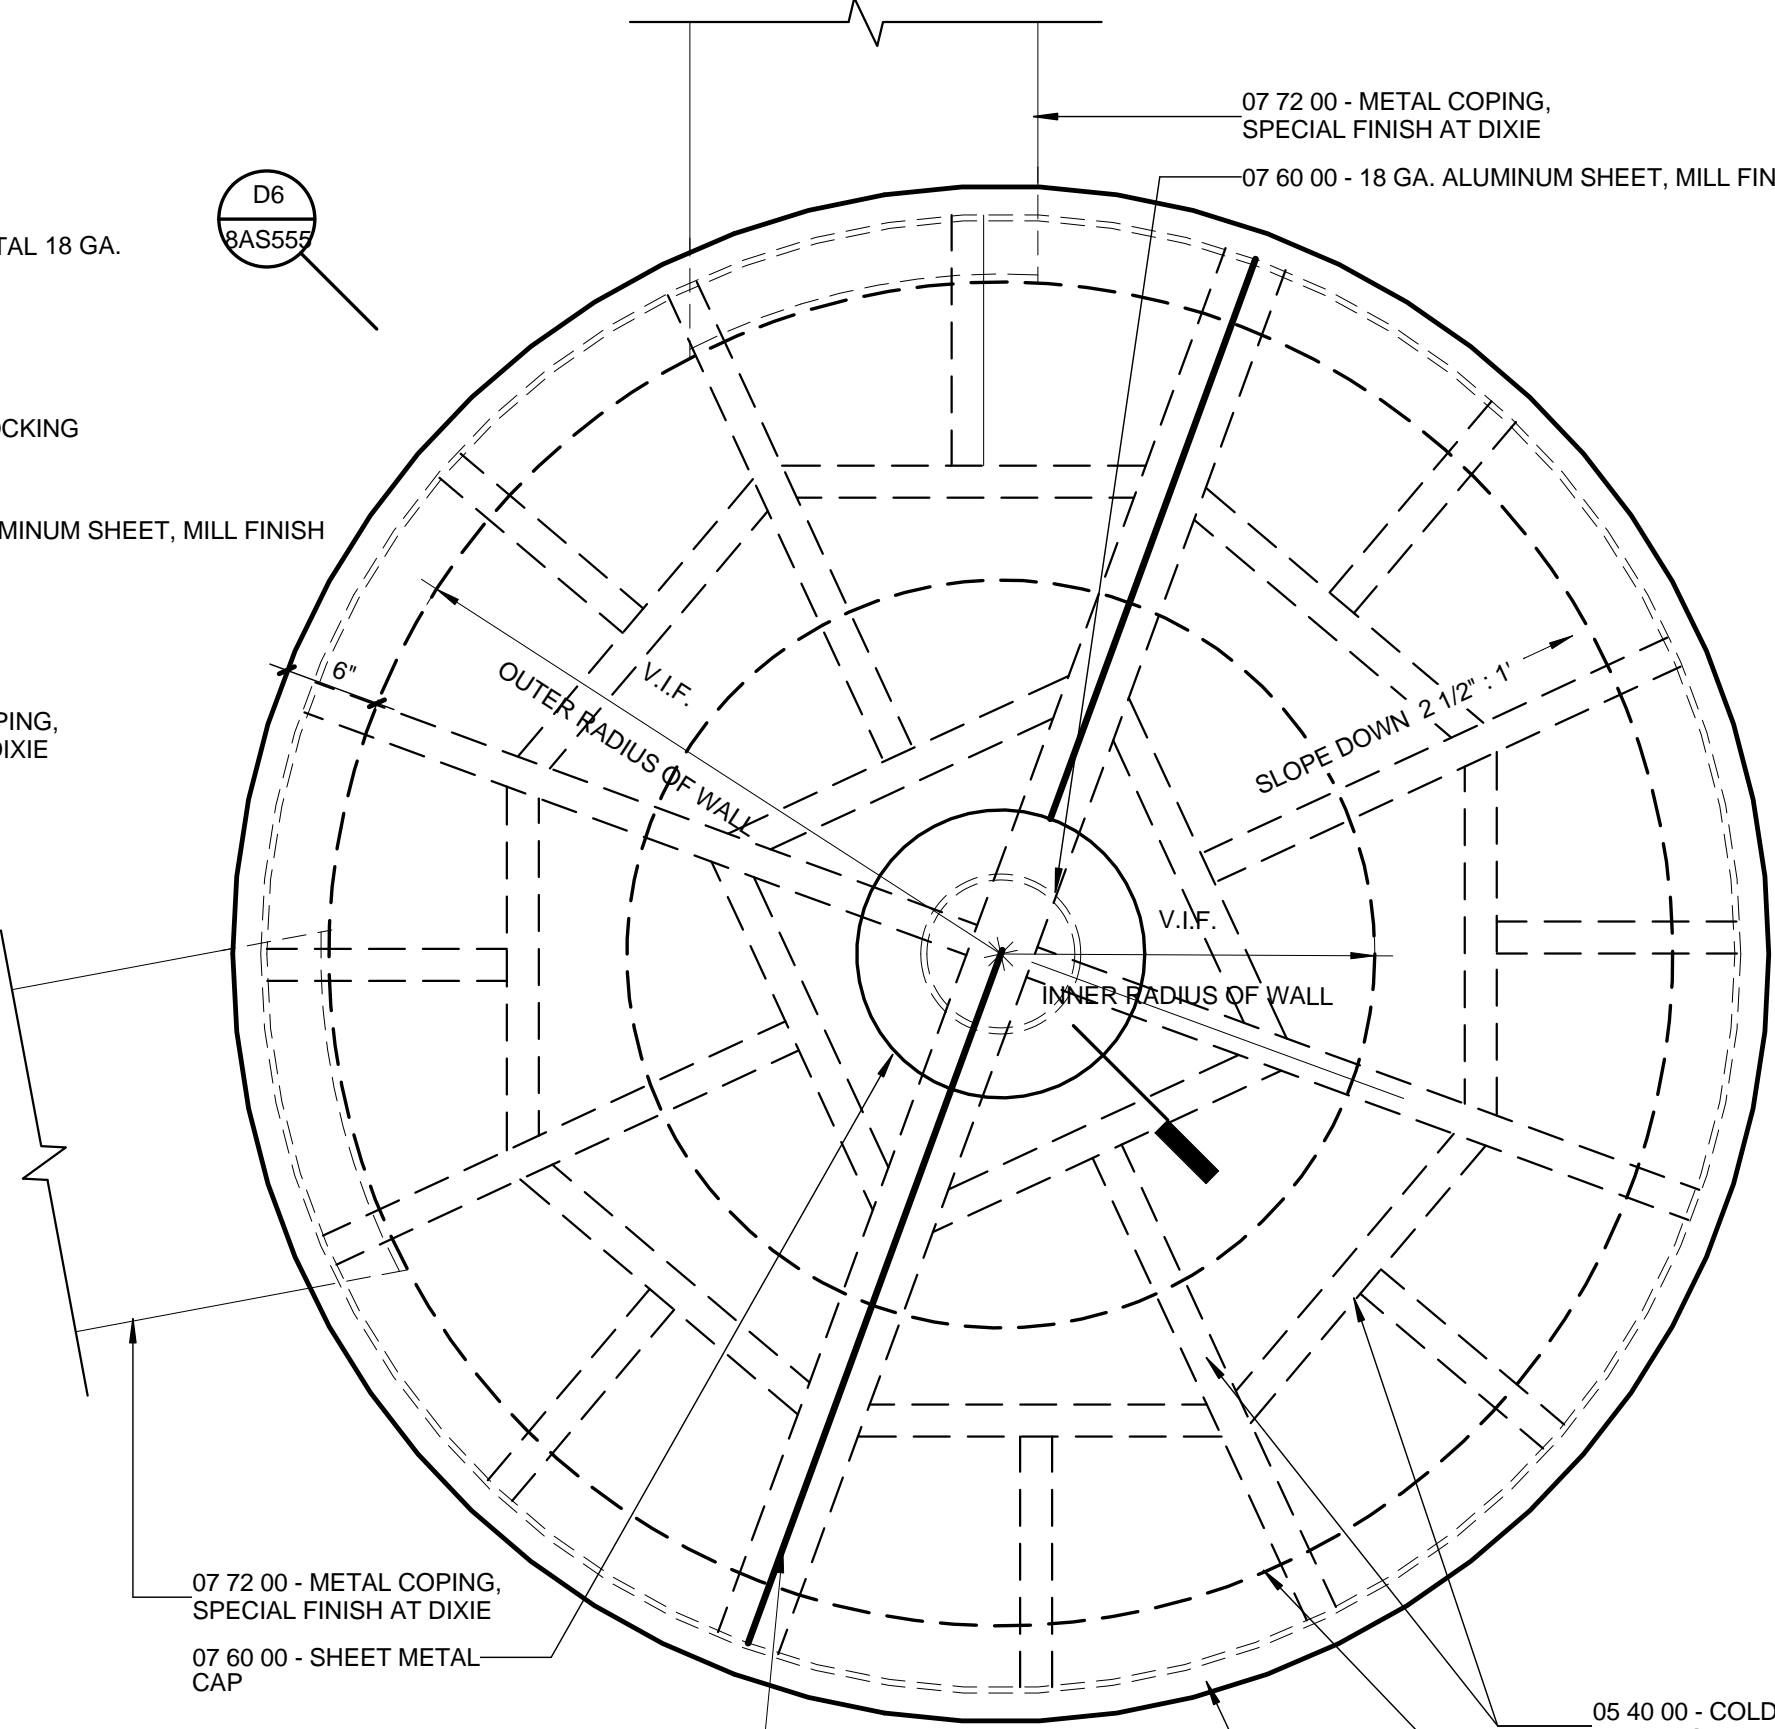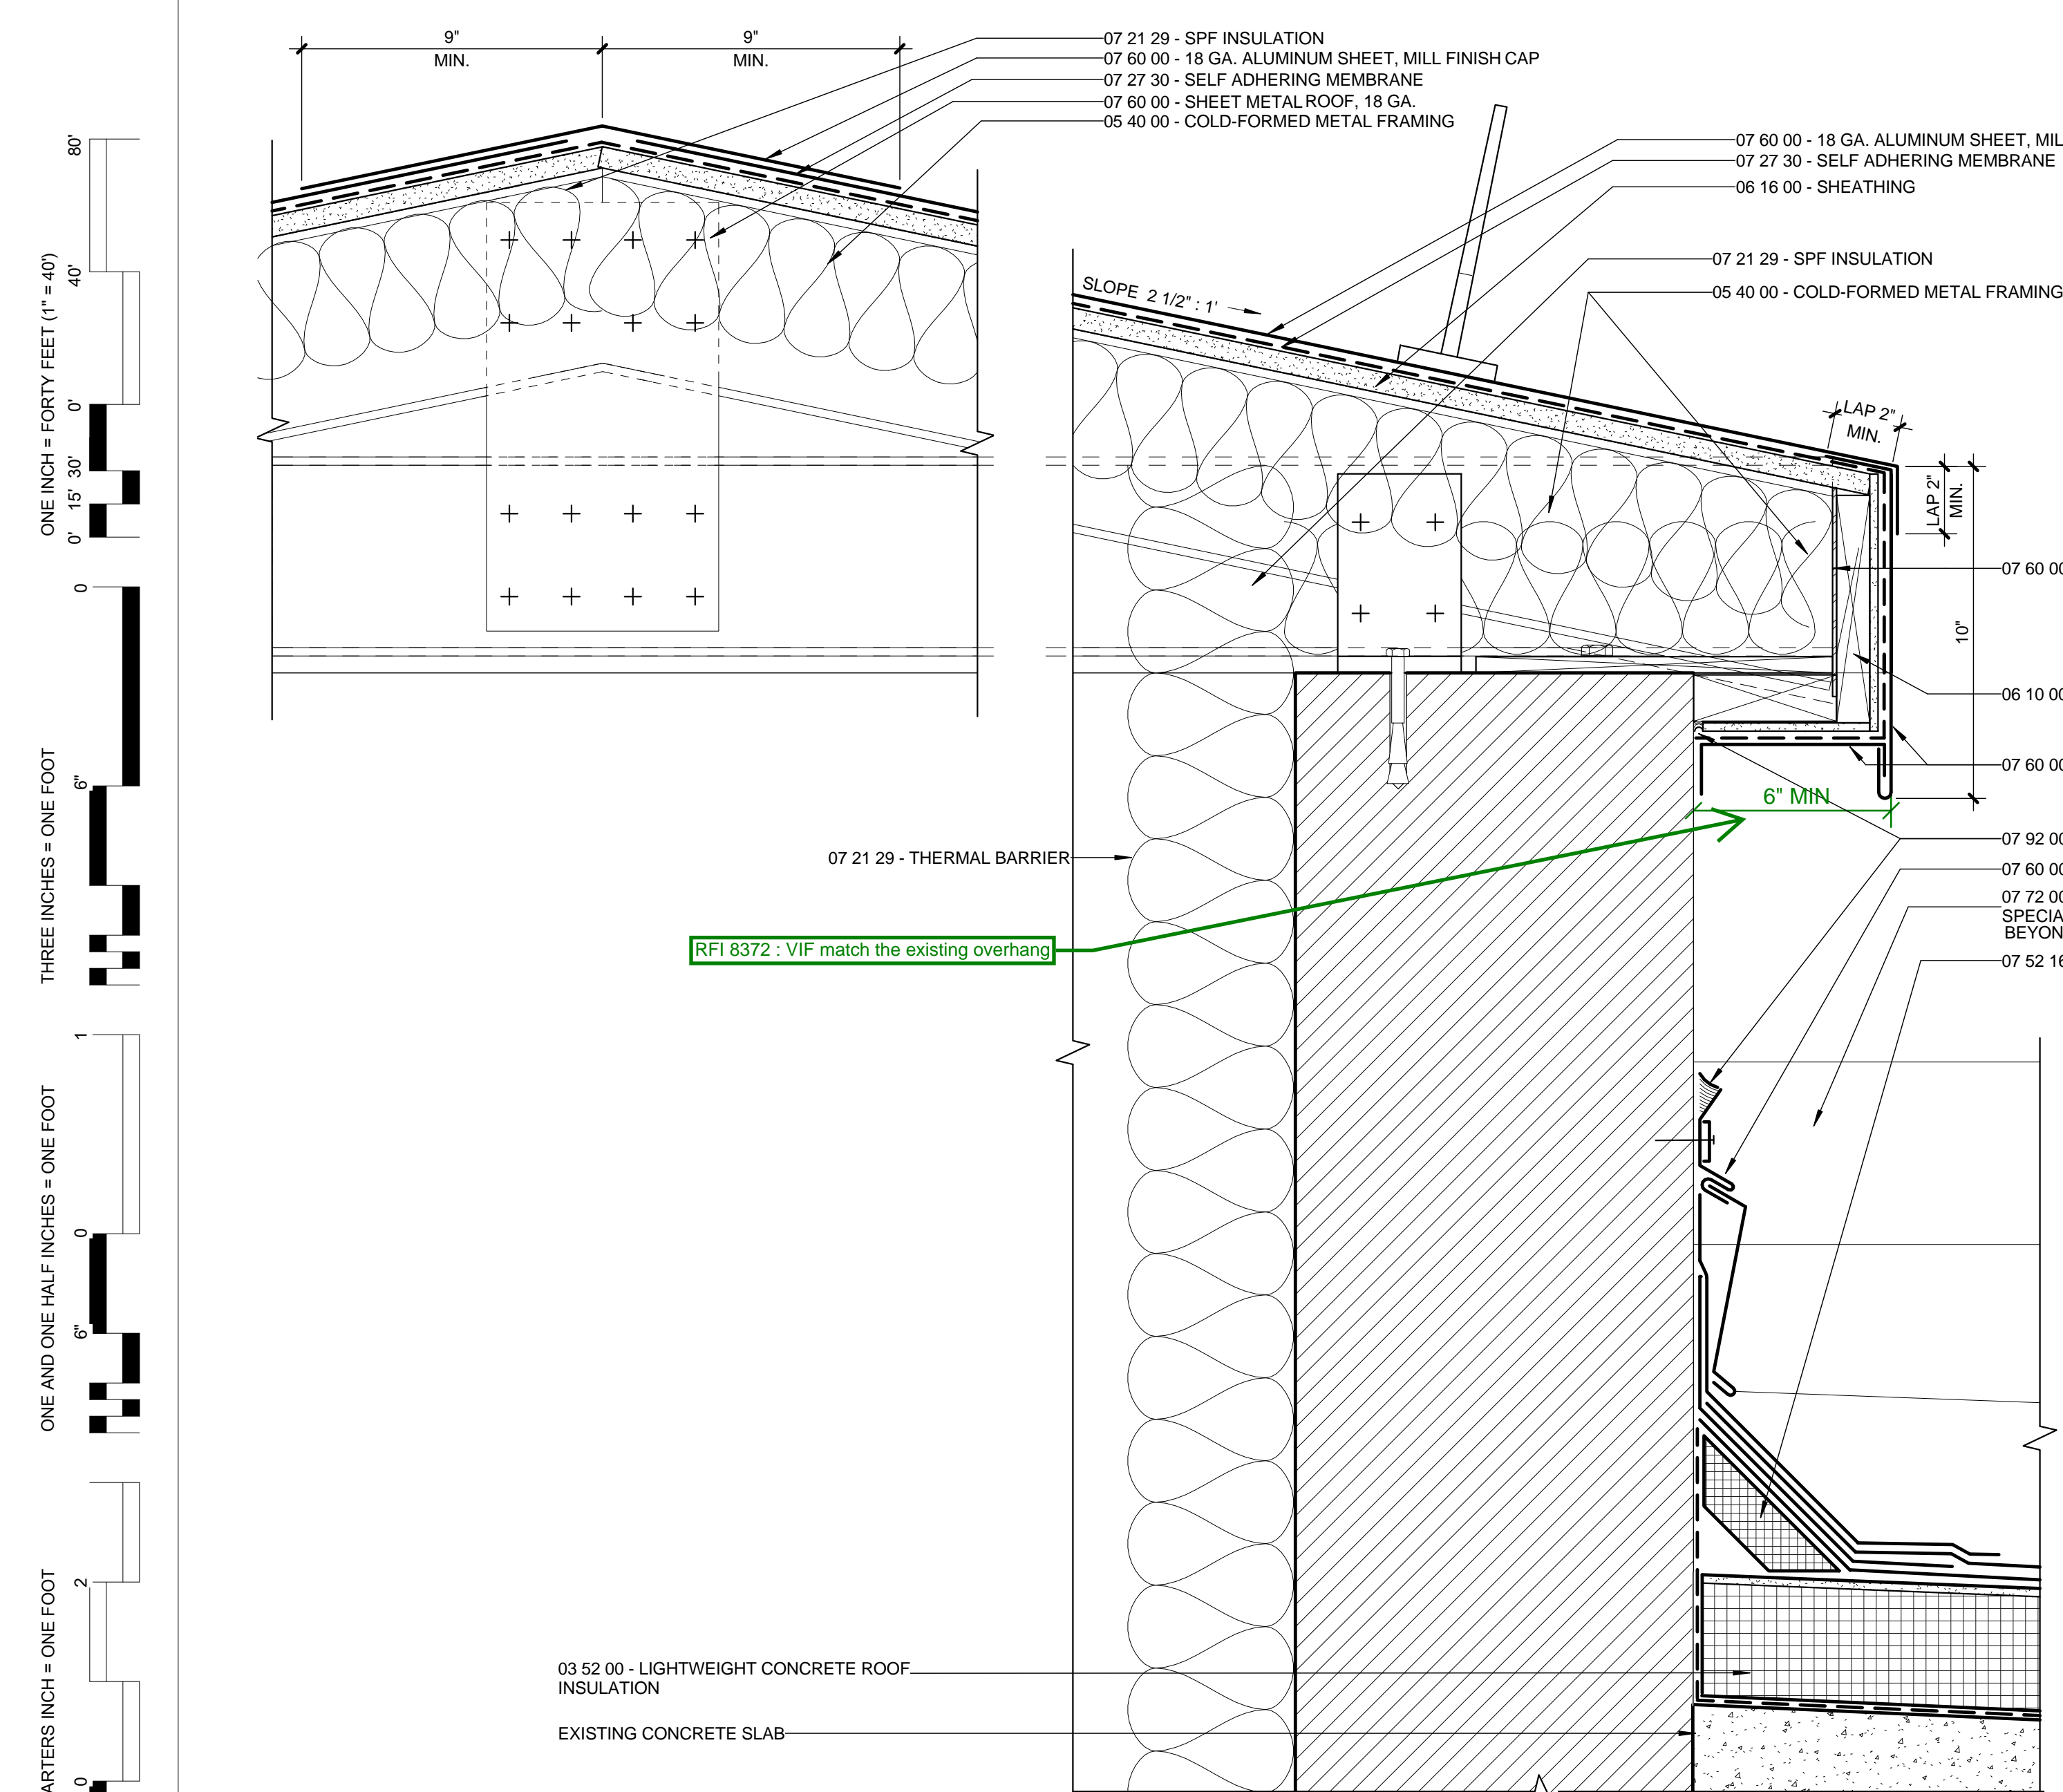

D6 SECTION THRU TURRET ROOF
SCALE: 3\"/>

D4 ENLARGED PLAN OF TURRET ROOF
SCALE: 1\"/>

C2 SECTION THRU TYPICAL METAL PILASTER CAP
SCALE: 3\"/>

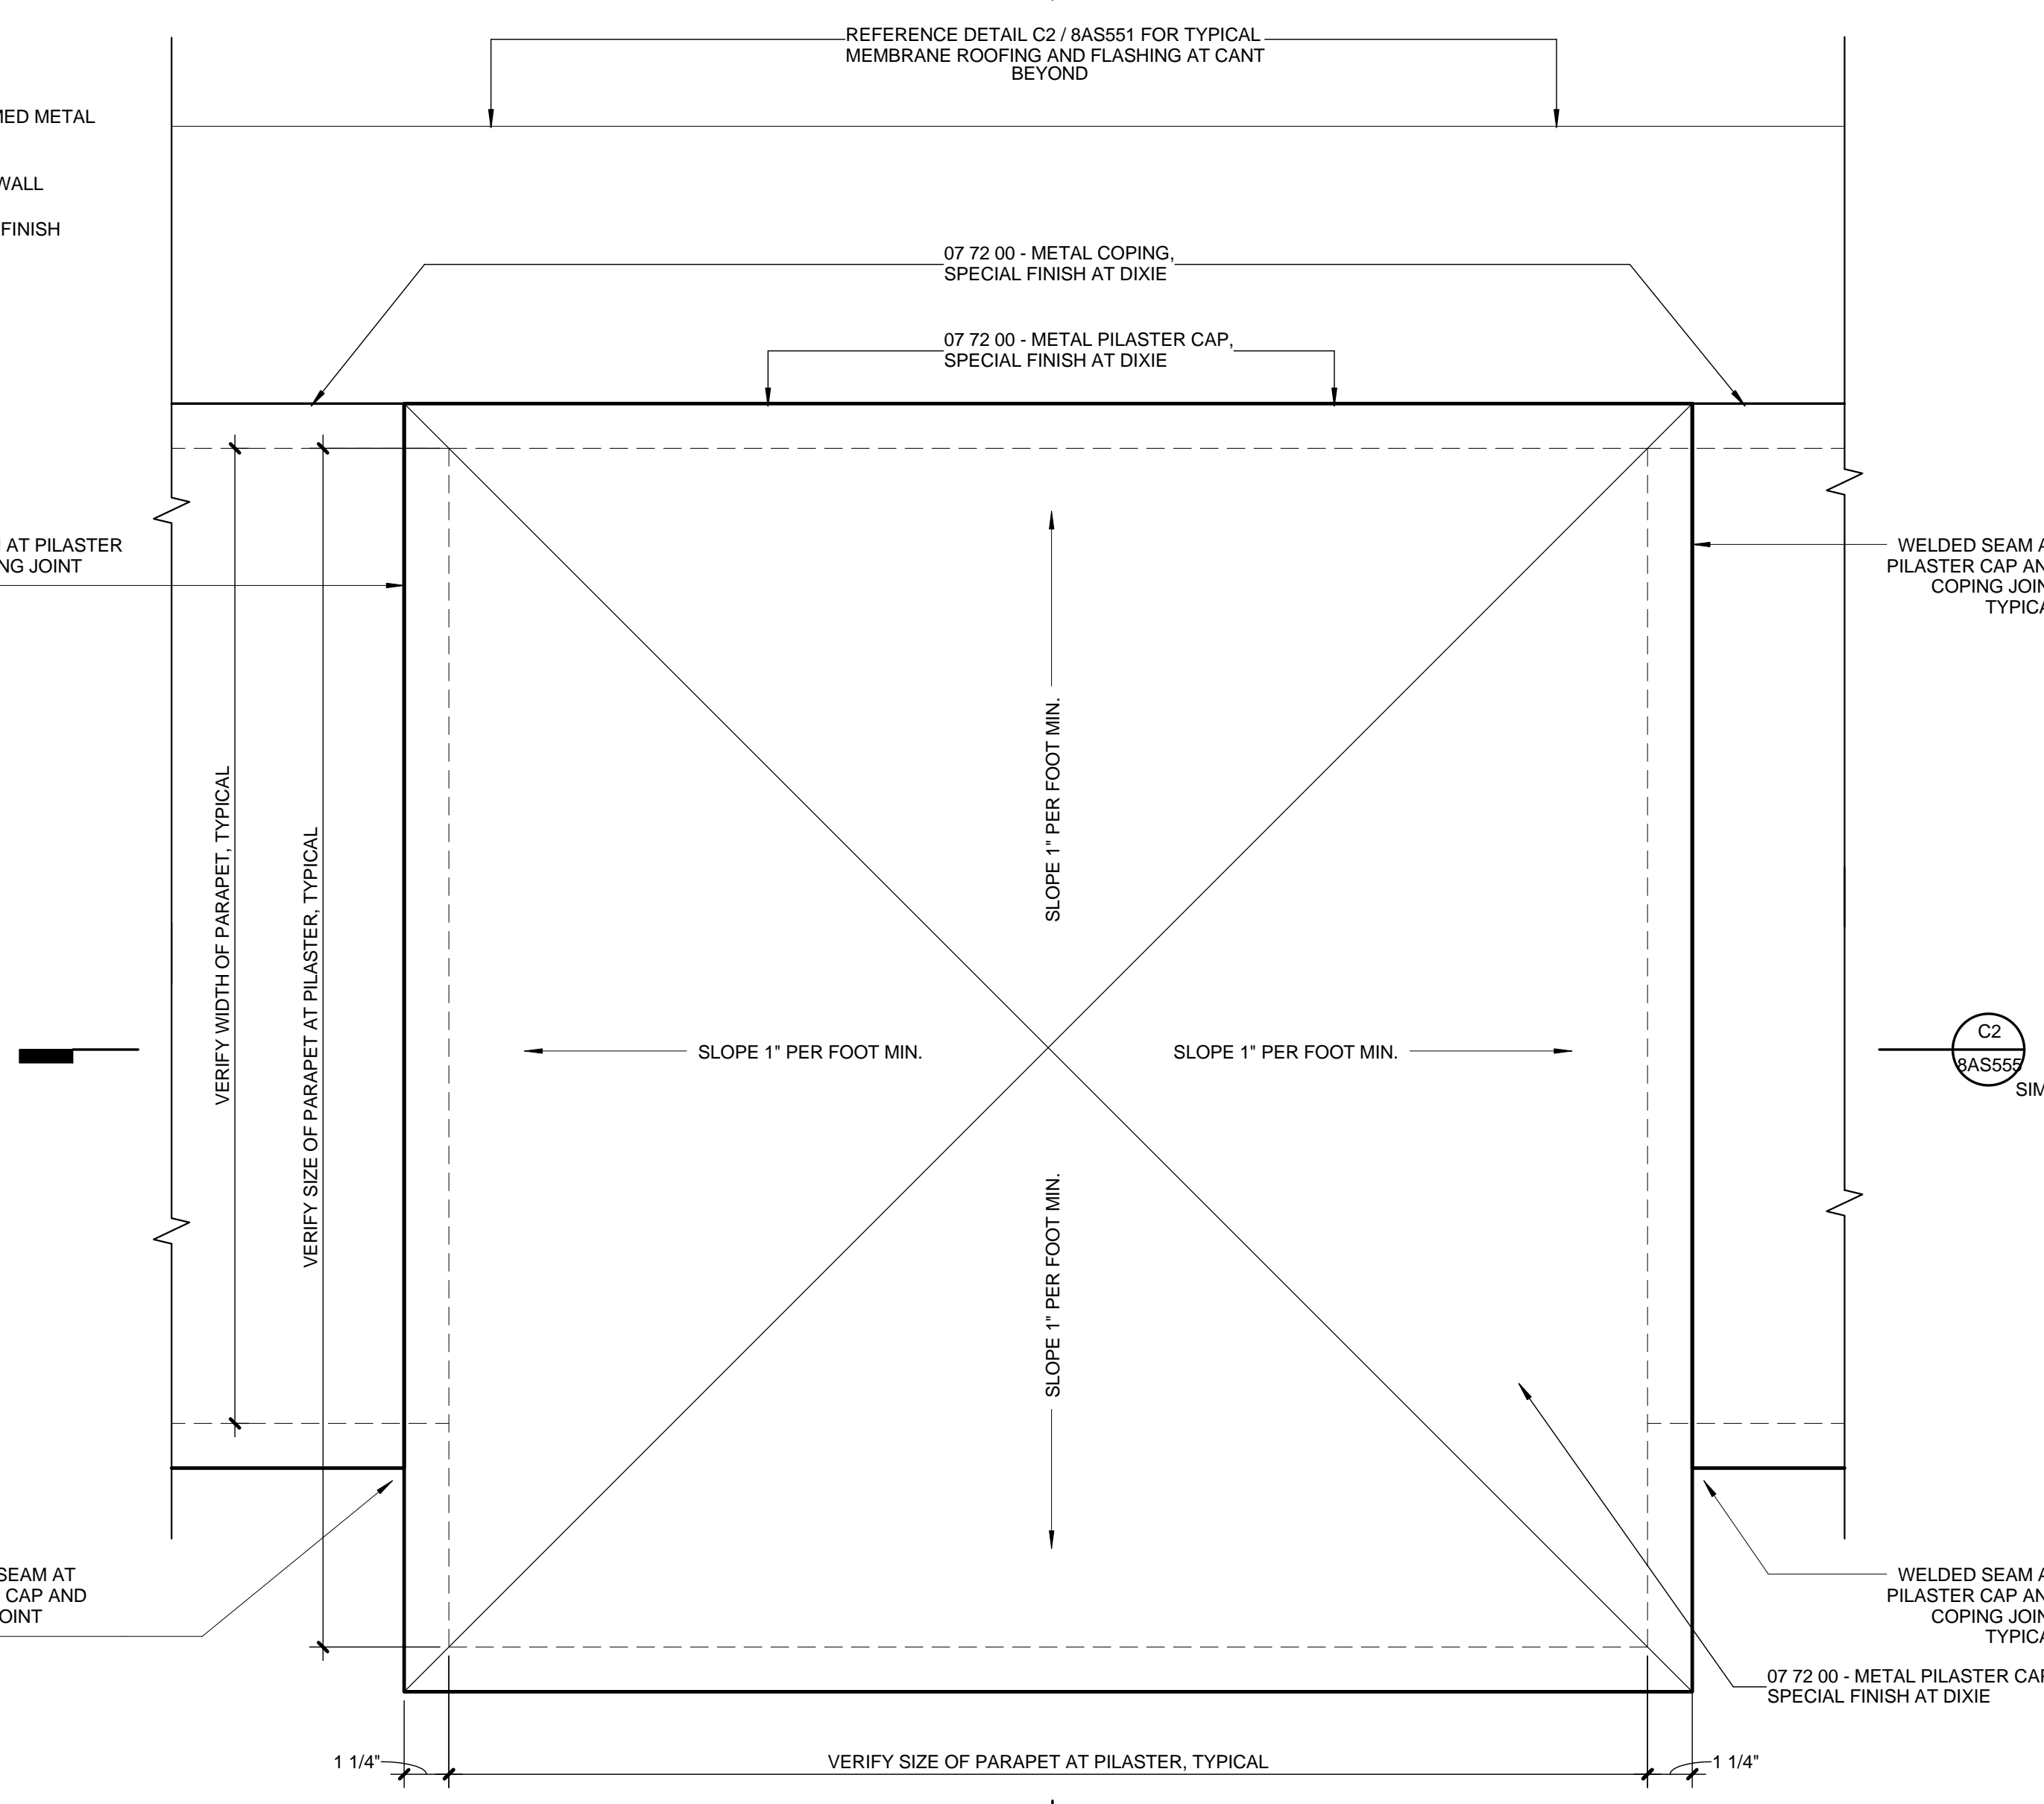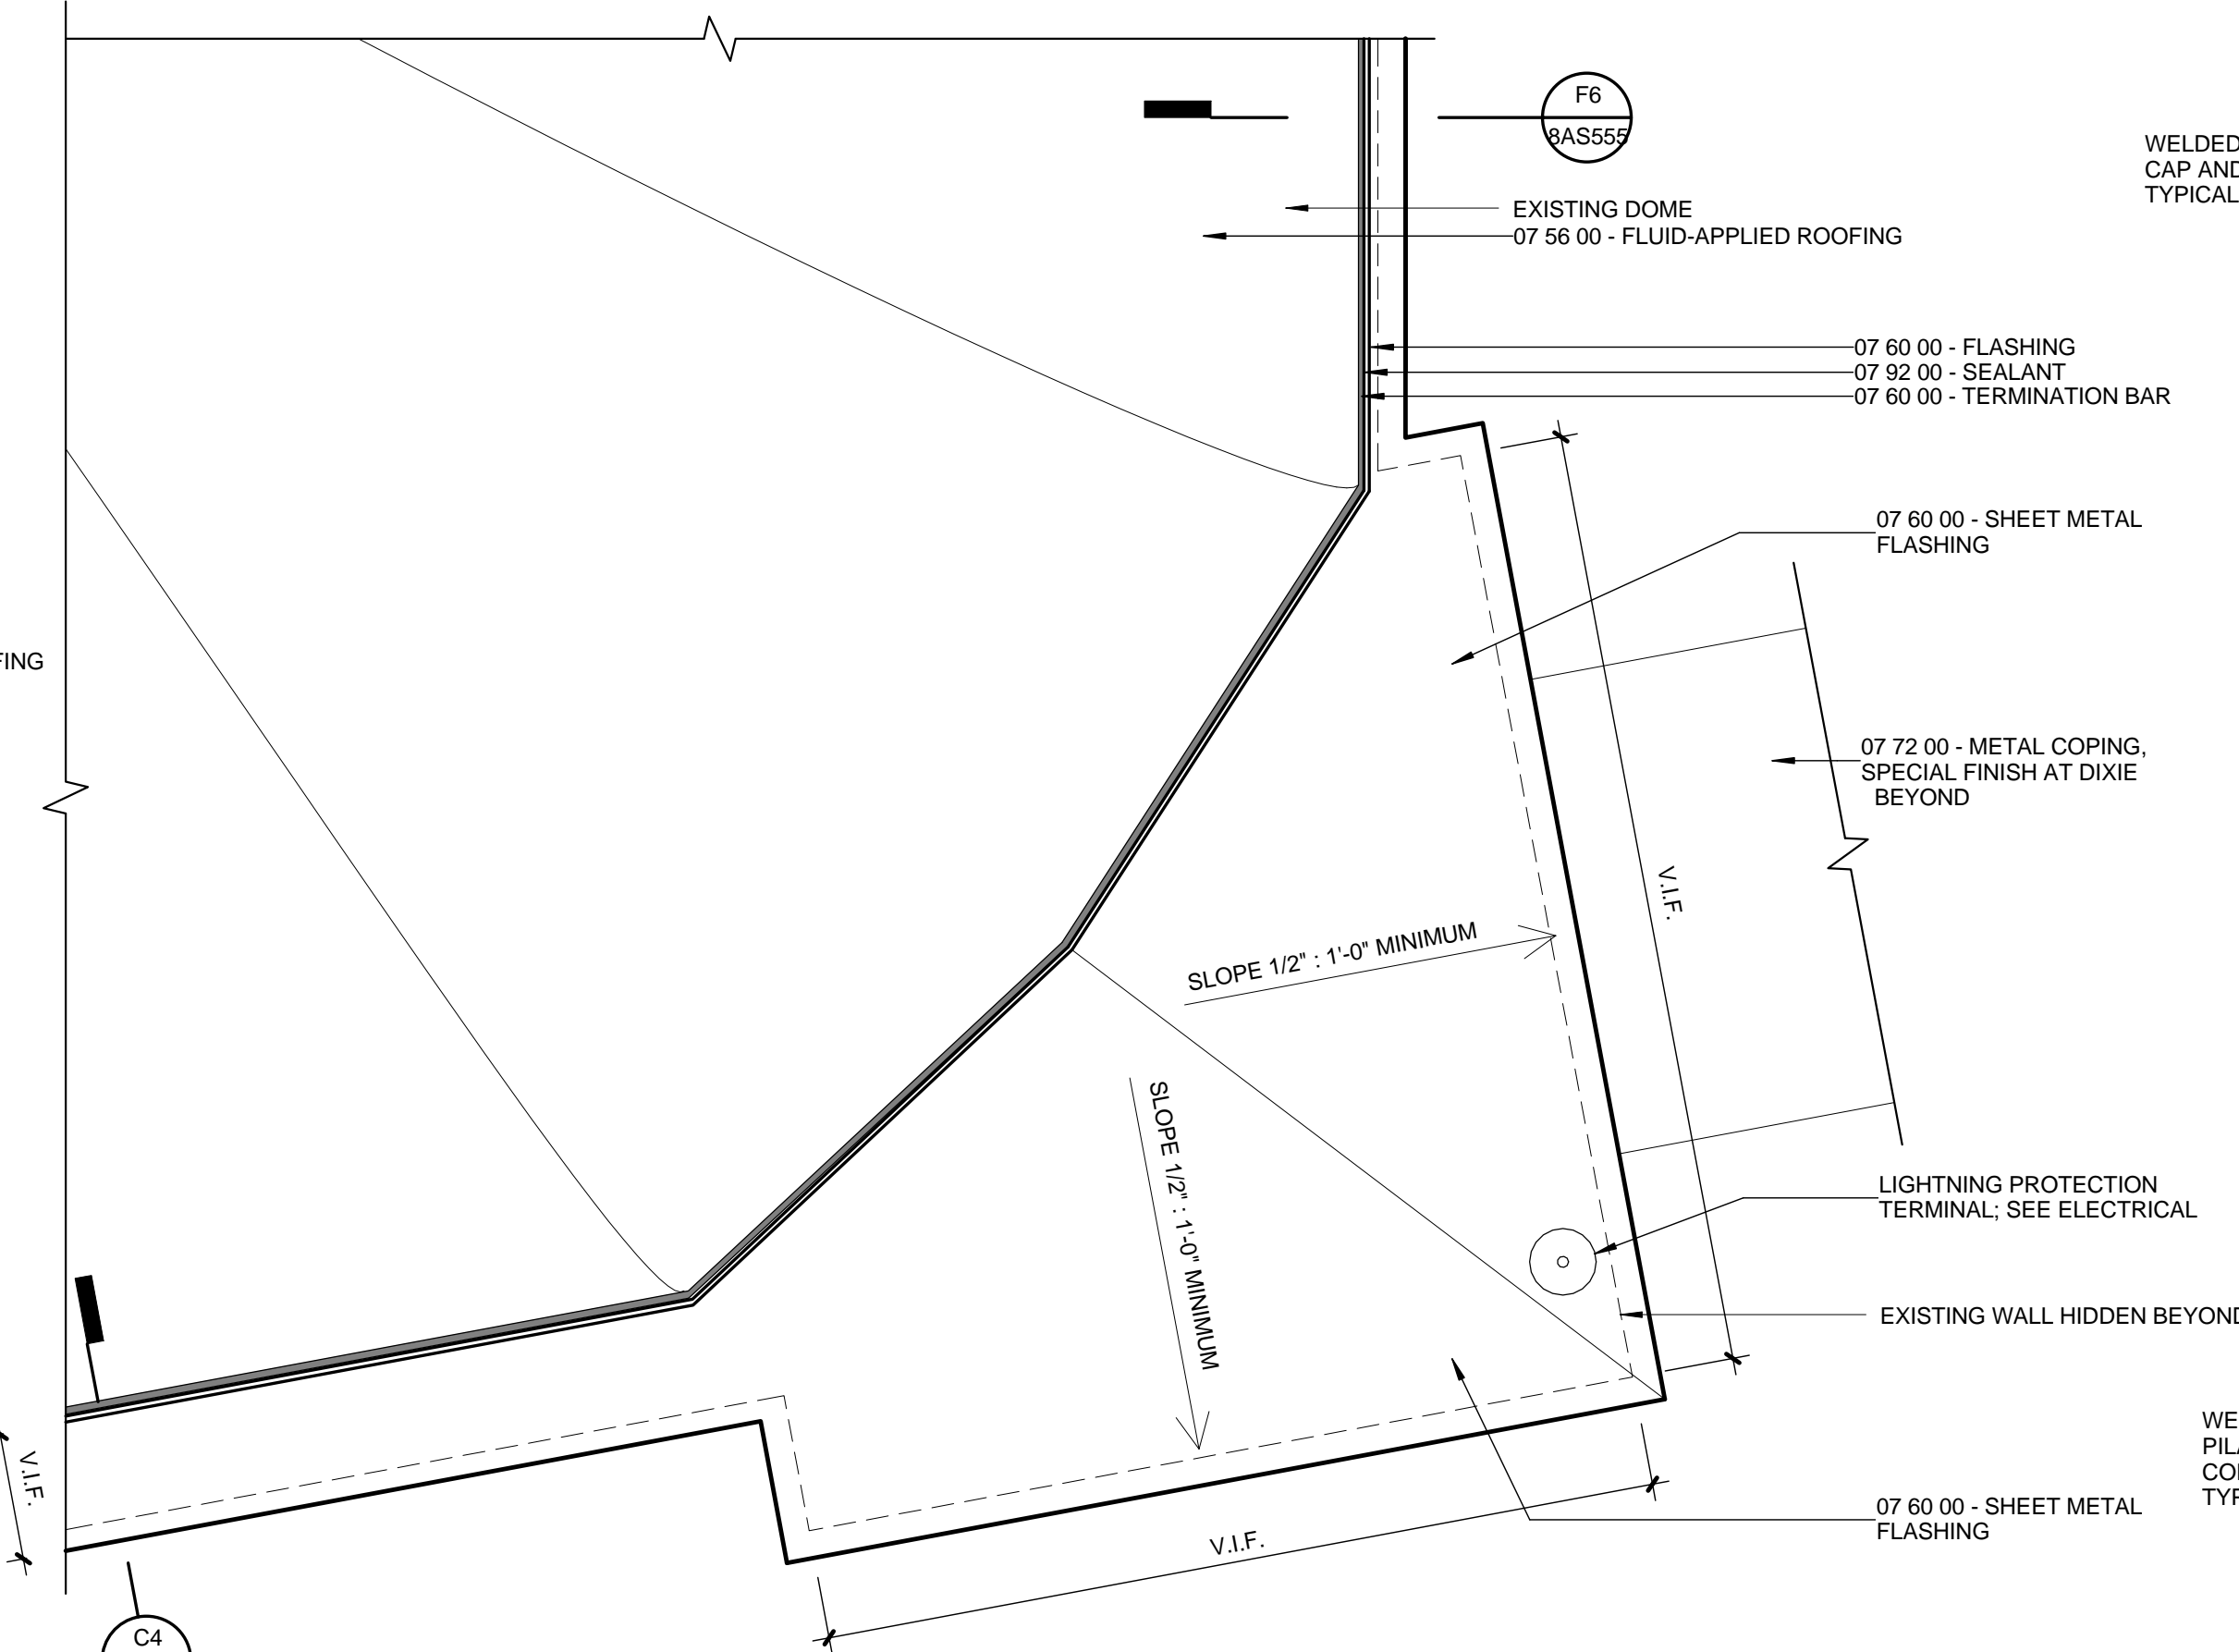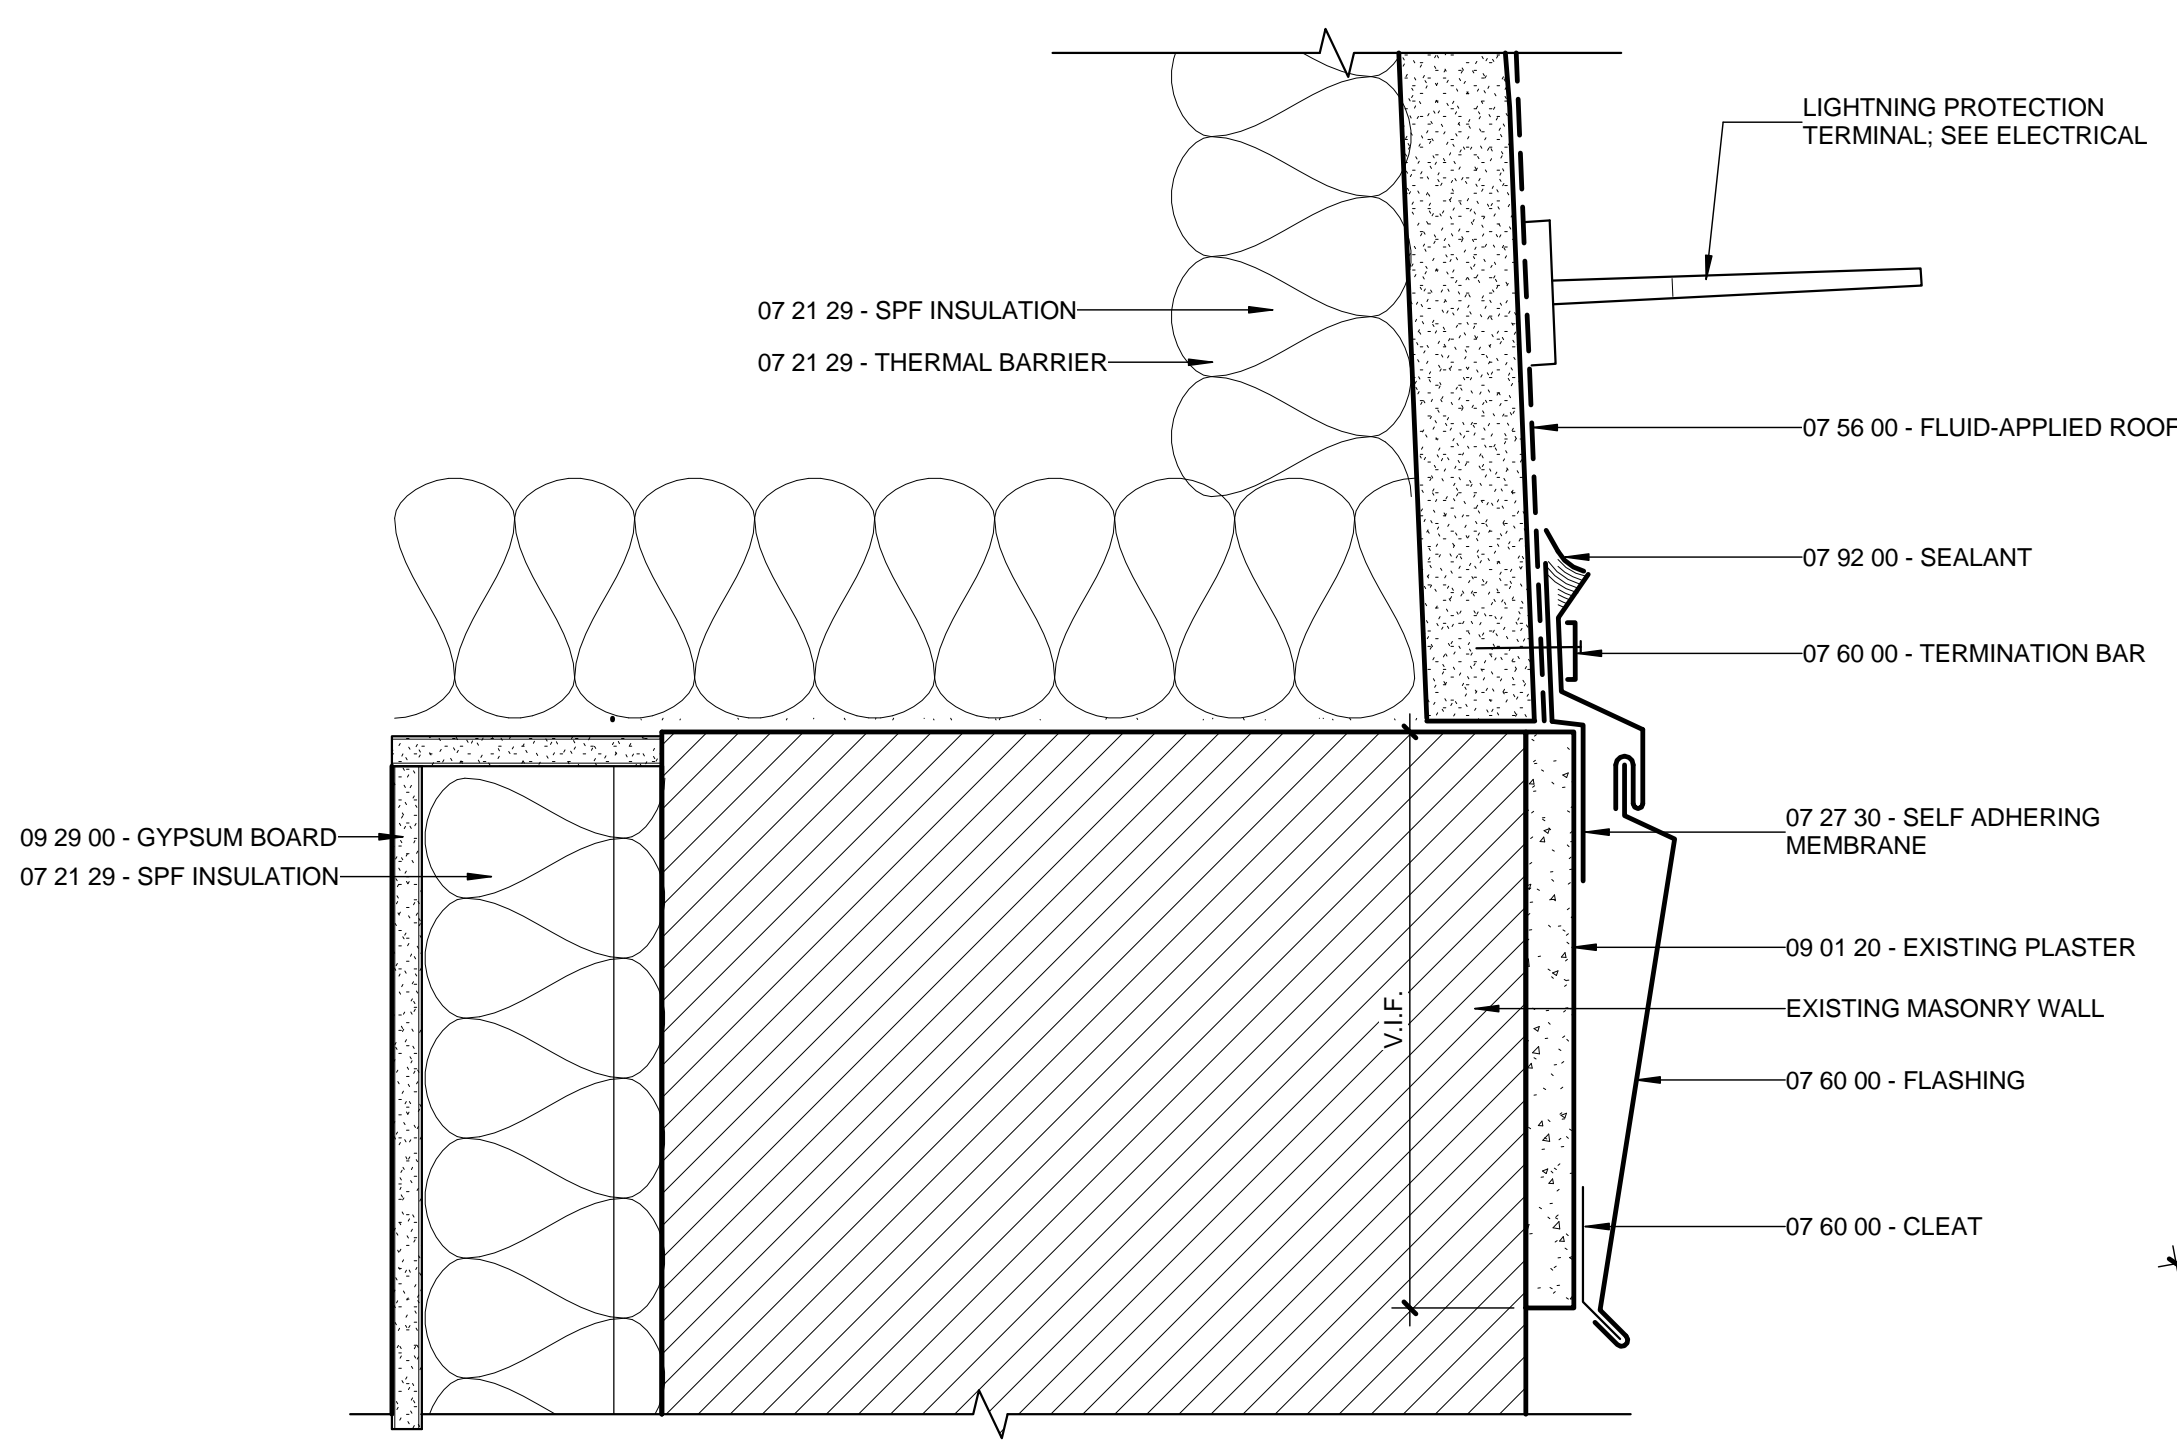

F6 SECTION THRU DOME AT EAST AND WEST WALLS
SCALE: 3\"/>

F4 PLAN OF TYPICAL SHEET METAL COPING AT DOME CORNERS
SCALE: 1 1/2\"/>

F2 PLAN OF TYPICAL PILASTER CAP
SCALE: 3\"/>

--	--	