

ONE INCH = FORTY FEET (1" = 40')

ONE AND ONE HALF INCHES = ONE FOOT

THREE INCHES = ONE FOOT

THREE QUARTERS INCH = ONE FOOT

ONE HALF INCH = ONE FOOT

THREE QUARTERS INCH = ONE FOOT












ONE HALF INCH = ONE FOOT

ONE QUARTER INCH = ONE FOOT

ONE EIGHT INCH = ONE FOOT

ONE QUARTER INCH = ONE FOOT


ONE SIXTEENTH INCH = ONE FOOT

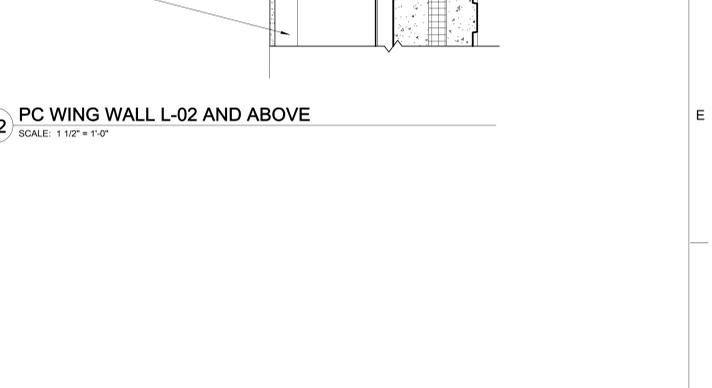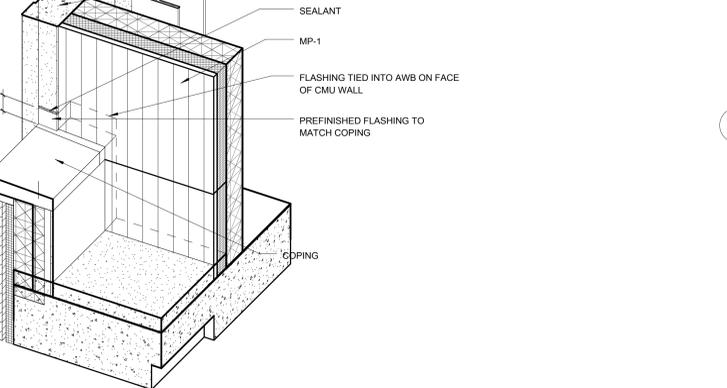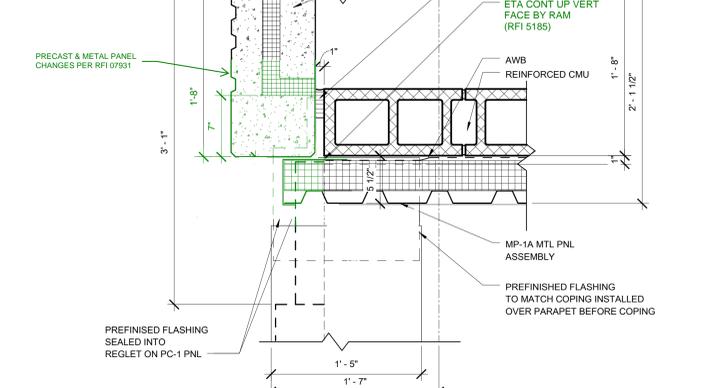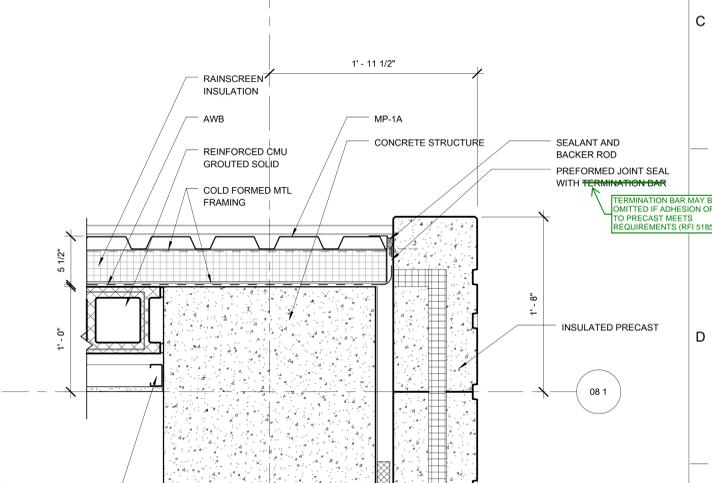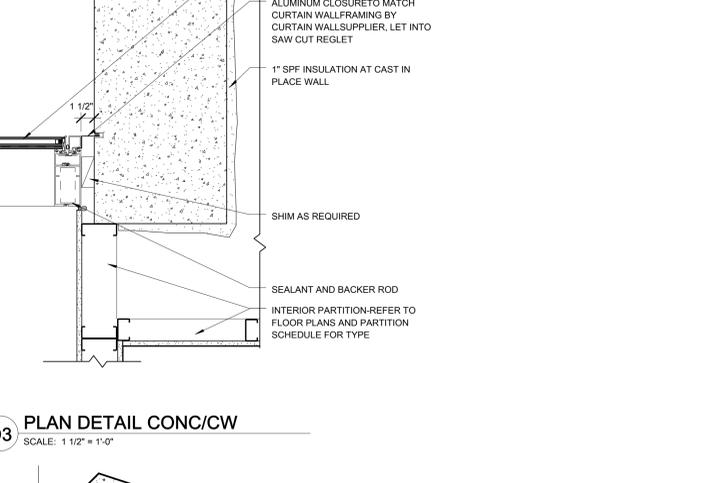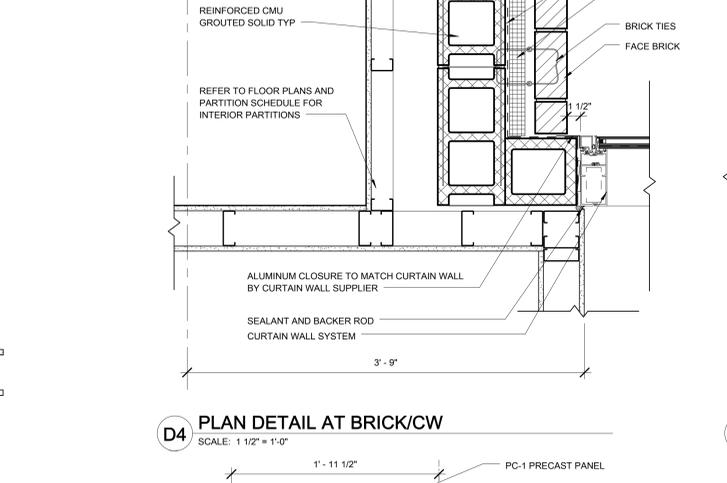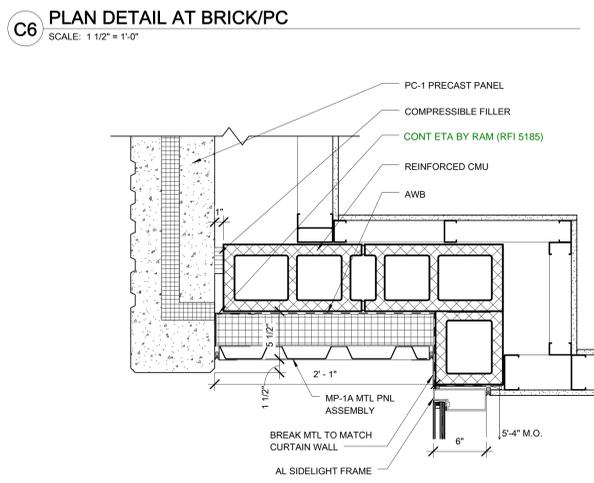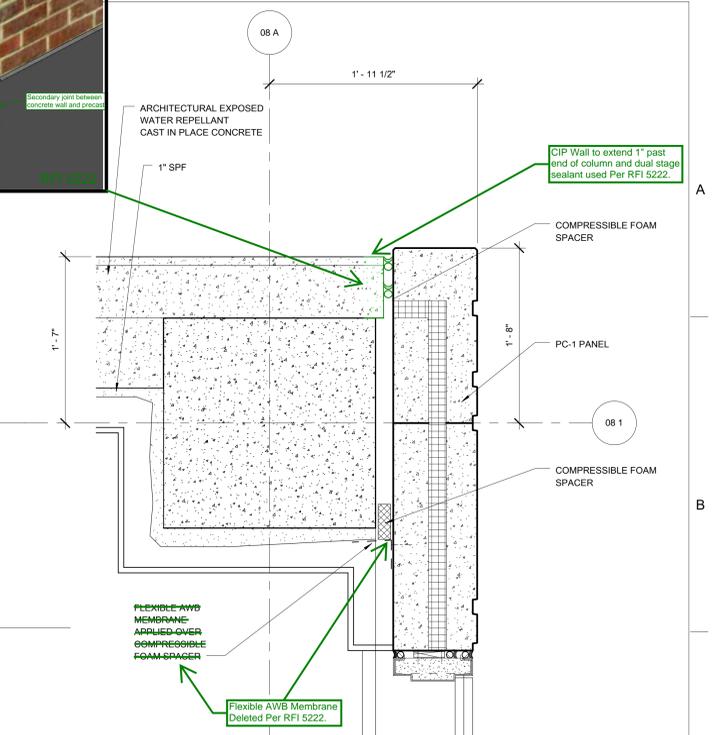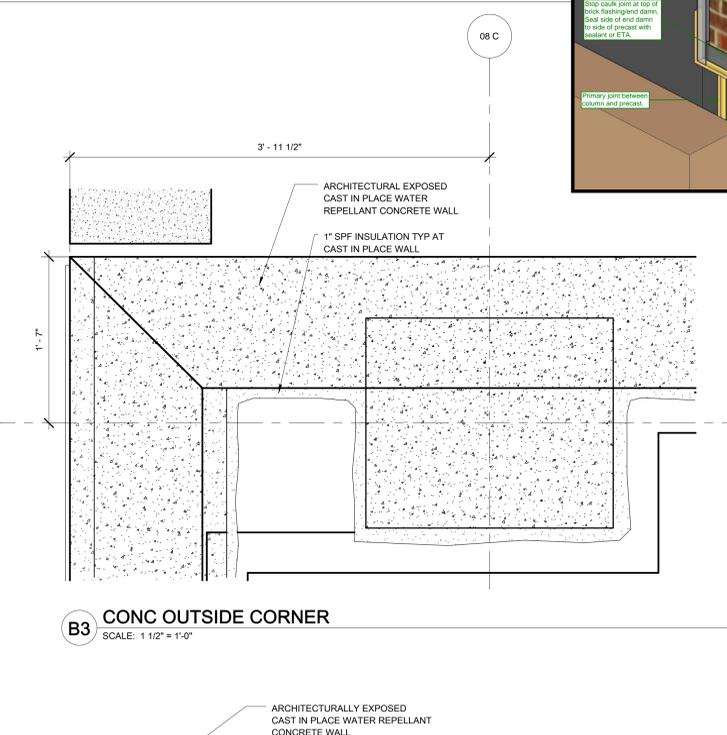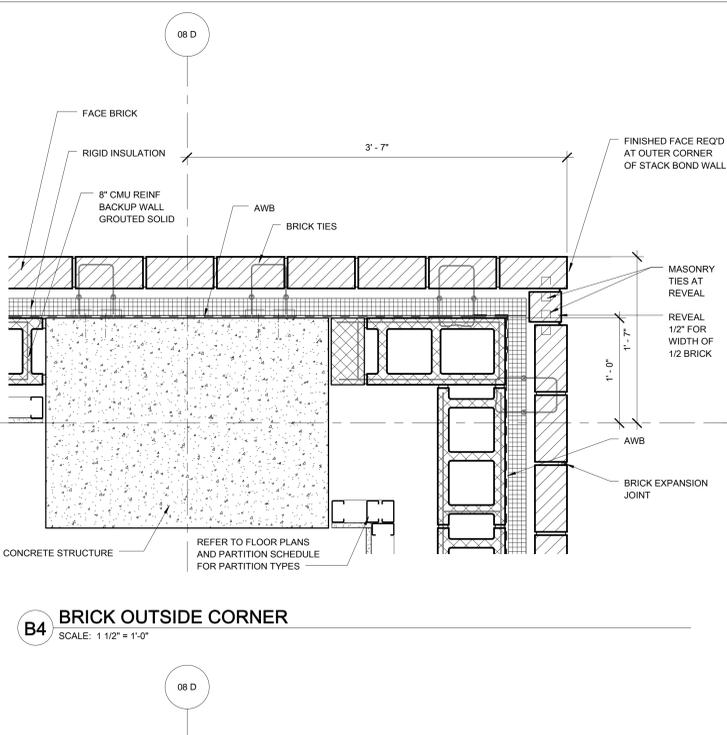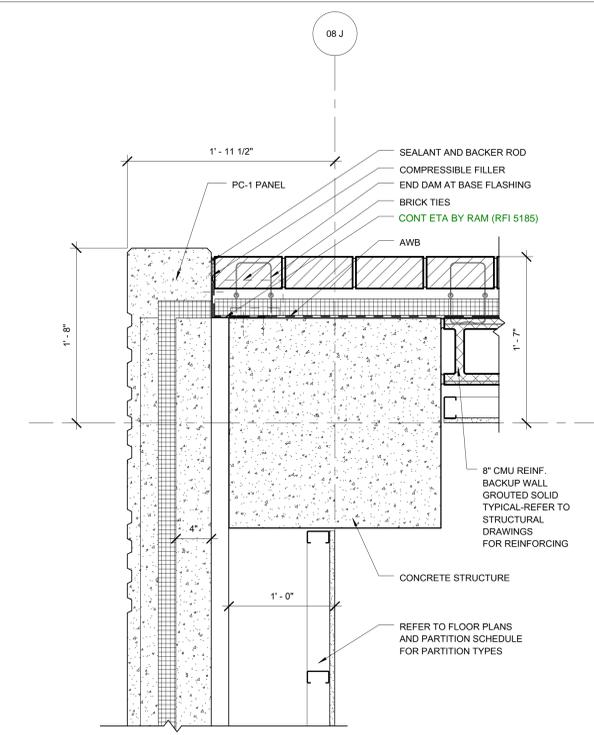

REVISIONS:

NO.	DATE	DESCRIPTION

CONSULTANTS:
 DESMAN ASSOCIATES / PARKING
 CODE CONSULTANTS, INC. / CODE CONSULTANT
 THE SEXTANT GROUP / AV & ACOUSTICAL
 HAMMER DESIGN ASSOCIATES / FOOD SERVICE
 PYBURN & ODOM / ABATEMENT
 TATA & HOWARD / TANK CONSULTANT
 I.S.C. GROUP, INC. / IRRIGATION
 DAN EUSER WATER ARCHITECTURE, INC. / WATER FEATURE

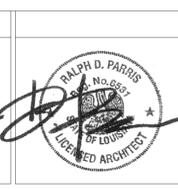

ARCHITECT/ENGINEERS:
 studio **NOVA**
 SCHRENK & PETERSON CONSULTING ENGINEERS / CIVIL
 KORDA/NEMETH ENGINEERING / STRUCTURAL
 BR+A CONSULTING ENGINEERS / MECH. ELECT. PLUMBING, LOW VOLTAGE
 ARCHITECTURAL ENGINEERING / PLUMBING
 SCALES ASSOCIATES / FIRE PROTECTION

DRAWING TITLE
 EXTERIOR PLAN DETAILS

APPROVED: PROJECT DIRECTOR
Judd Sanders

PROJECT TITLE
 SLVHCS REPLACEMENT MEDICAL CENTER PROJECT

LOCATION
 NEW ORLEANS, LOUISIANA

DATE
 July 16, 2012

CHECKED
 JR

DRAWN
 BW/CN

PROJECT NUMBER
 100342.00

BUILDING NUMBER
 8

DOCUMENT SET PACKAGE
 WP_09B

DRAWING NUMBER
8AS580

CONSTRUCTION DOCUMENTS 1
 FULLY SPRINKLERED

OFFICE OF CONSTRUCTION AND FACILITIES MANAGEMENT

Department of Veterans Affairs