

ONE INCH = FORTY FEET (1" = 40')

THREE INCHES = ONE FOOT

ONE AND ONE HALF INCHES = ONE FOOT


THREE QUARTERS INCH = ONE FOOT

ONE HALF INCH = ONE FOOT

ONE QUARTER INCH = ONE FOOT


ONE EIGHT INCH = ONE FOOT

ONE SIXTEENTH INCH = ONE FOOT

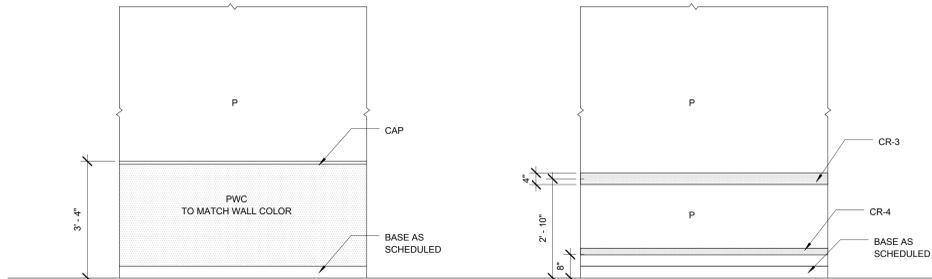


WALL PROTECTION: WP-2

WALL PROTECTION: WP-5

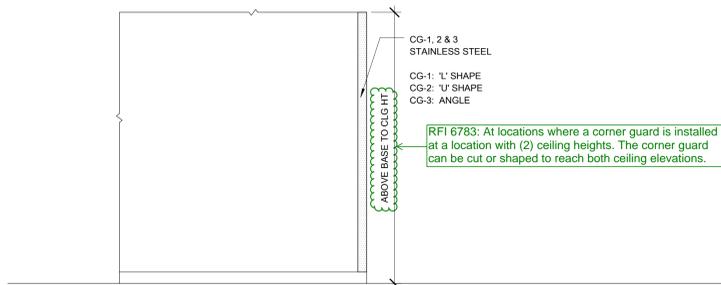

CORNER GUARD: CG-1/CG-2

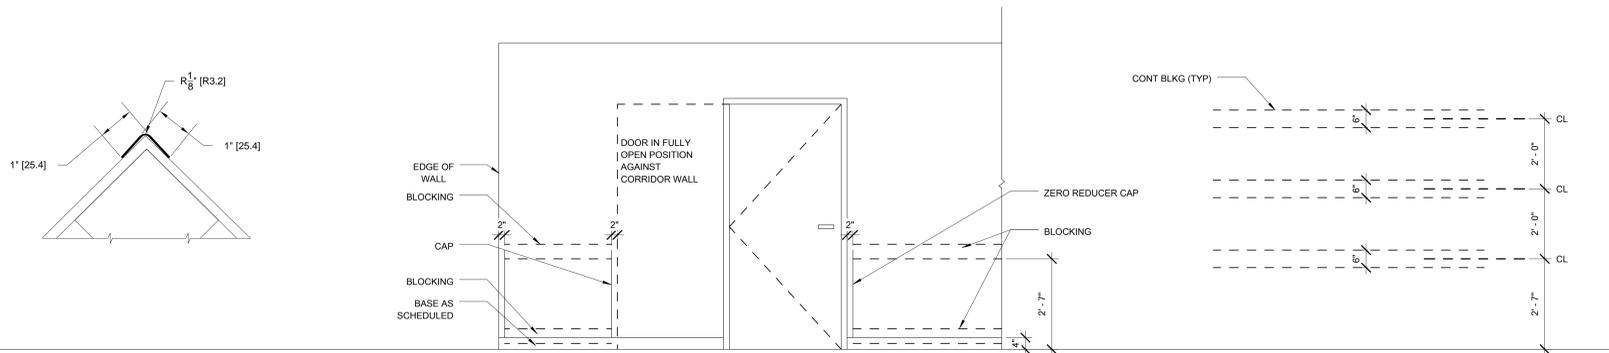

CORNER GUARD: CG-7

WALL PROTECTION EXTENTS FOR DOORS OPENING 180 DEGREES & WALL PROTECTION BLOCKING

SYSTEMS FURNITURE BLOCKING

*CONFIRM WITH SYSTEMS FURNITURE MANUFACTURER

1 WALL PROTECTION TYPICAL DETAILS

SCALE: 1/2" = 1'-0"

CONSULTANTS:

DESMAN ASSOCIATES / PARKING
 CODE CONSULTANTS, INC. / CODE CONSULTANT
 THE SEXTANT GROUP / AV & ACOUSTICAL
 HAMMER DESIGN ASSOCIATES / FOOD SERVICE
 PYBURN & ODOM / ABATEMENT
 TATA & HOWARD / TANK CONSULTANT
 I.S.C. GROUP, INC. / IRRIGATION
 DAN EUSER WATER ARCHITECTURE, INC. / WATER FEATURE



ARCHITECT/ENGINEERS:

studio **NOVA**
 SCHRENK & PETERSON CONSULTING ENGINEERS / CIVIL
 KORDA/NEMETH ENGINEERING / STRUCTURAL
 BR+A CONSULTING ENGINEERS / MECH, ELECT, PLUMBING, LOW VOLTAGE
 ARCHITECTURAL ENGINEERING / PLUMBING
 SCALES ASSOCIATES / FIRE PROTECTION

DRAWING TITLE
WALL PROTECTION LEGEND

APPROVED: PROJECT DIRECTOR
Judd Sanders

PROJECT TITLE
SLVHCS REPLACEMENT MEDICAL CENTER PROJECT

LOCATION
NEW ORLEANS, LOUISIANA

DATE
July 16, 2012

CHECKED
JR

DRAWN
AN

PROJECT NUMBER
100342.00

BUILDING NUMBER
08

DOCUMENT SET PACKAGE
WP_09B

DRAWING NUMBER
8AF605

CONSTRUCTION DOCUMENTS 1
FULLY SPRINKLERED

OFFICE OF
CONSTRUCTION
AND FACILITIES
MANAGEMENT

Department of
Veterans Affairs