

ONE INCH = FORTY FEET (1" = 40')

0' 15' 30"

0' 6"

THREE INCHES = ONE FOOT

0' 6"

ONE AND ONE HALF INCHES = ONE FOOT

0' 6"

THREE QUARTERS INCH = ONE FOOT

0' 6"

ONE HALF INCH = ONE FOOT

0' 6"

ONE QUARTER INCH = ONE FOOT


0' 6"

ONE EIGHT INCH = ONE FOOT


0' 4' 8"

ONE SIXTEENTH INCH = ONE FOOT


0' 4' 8"

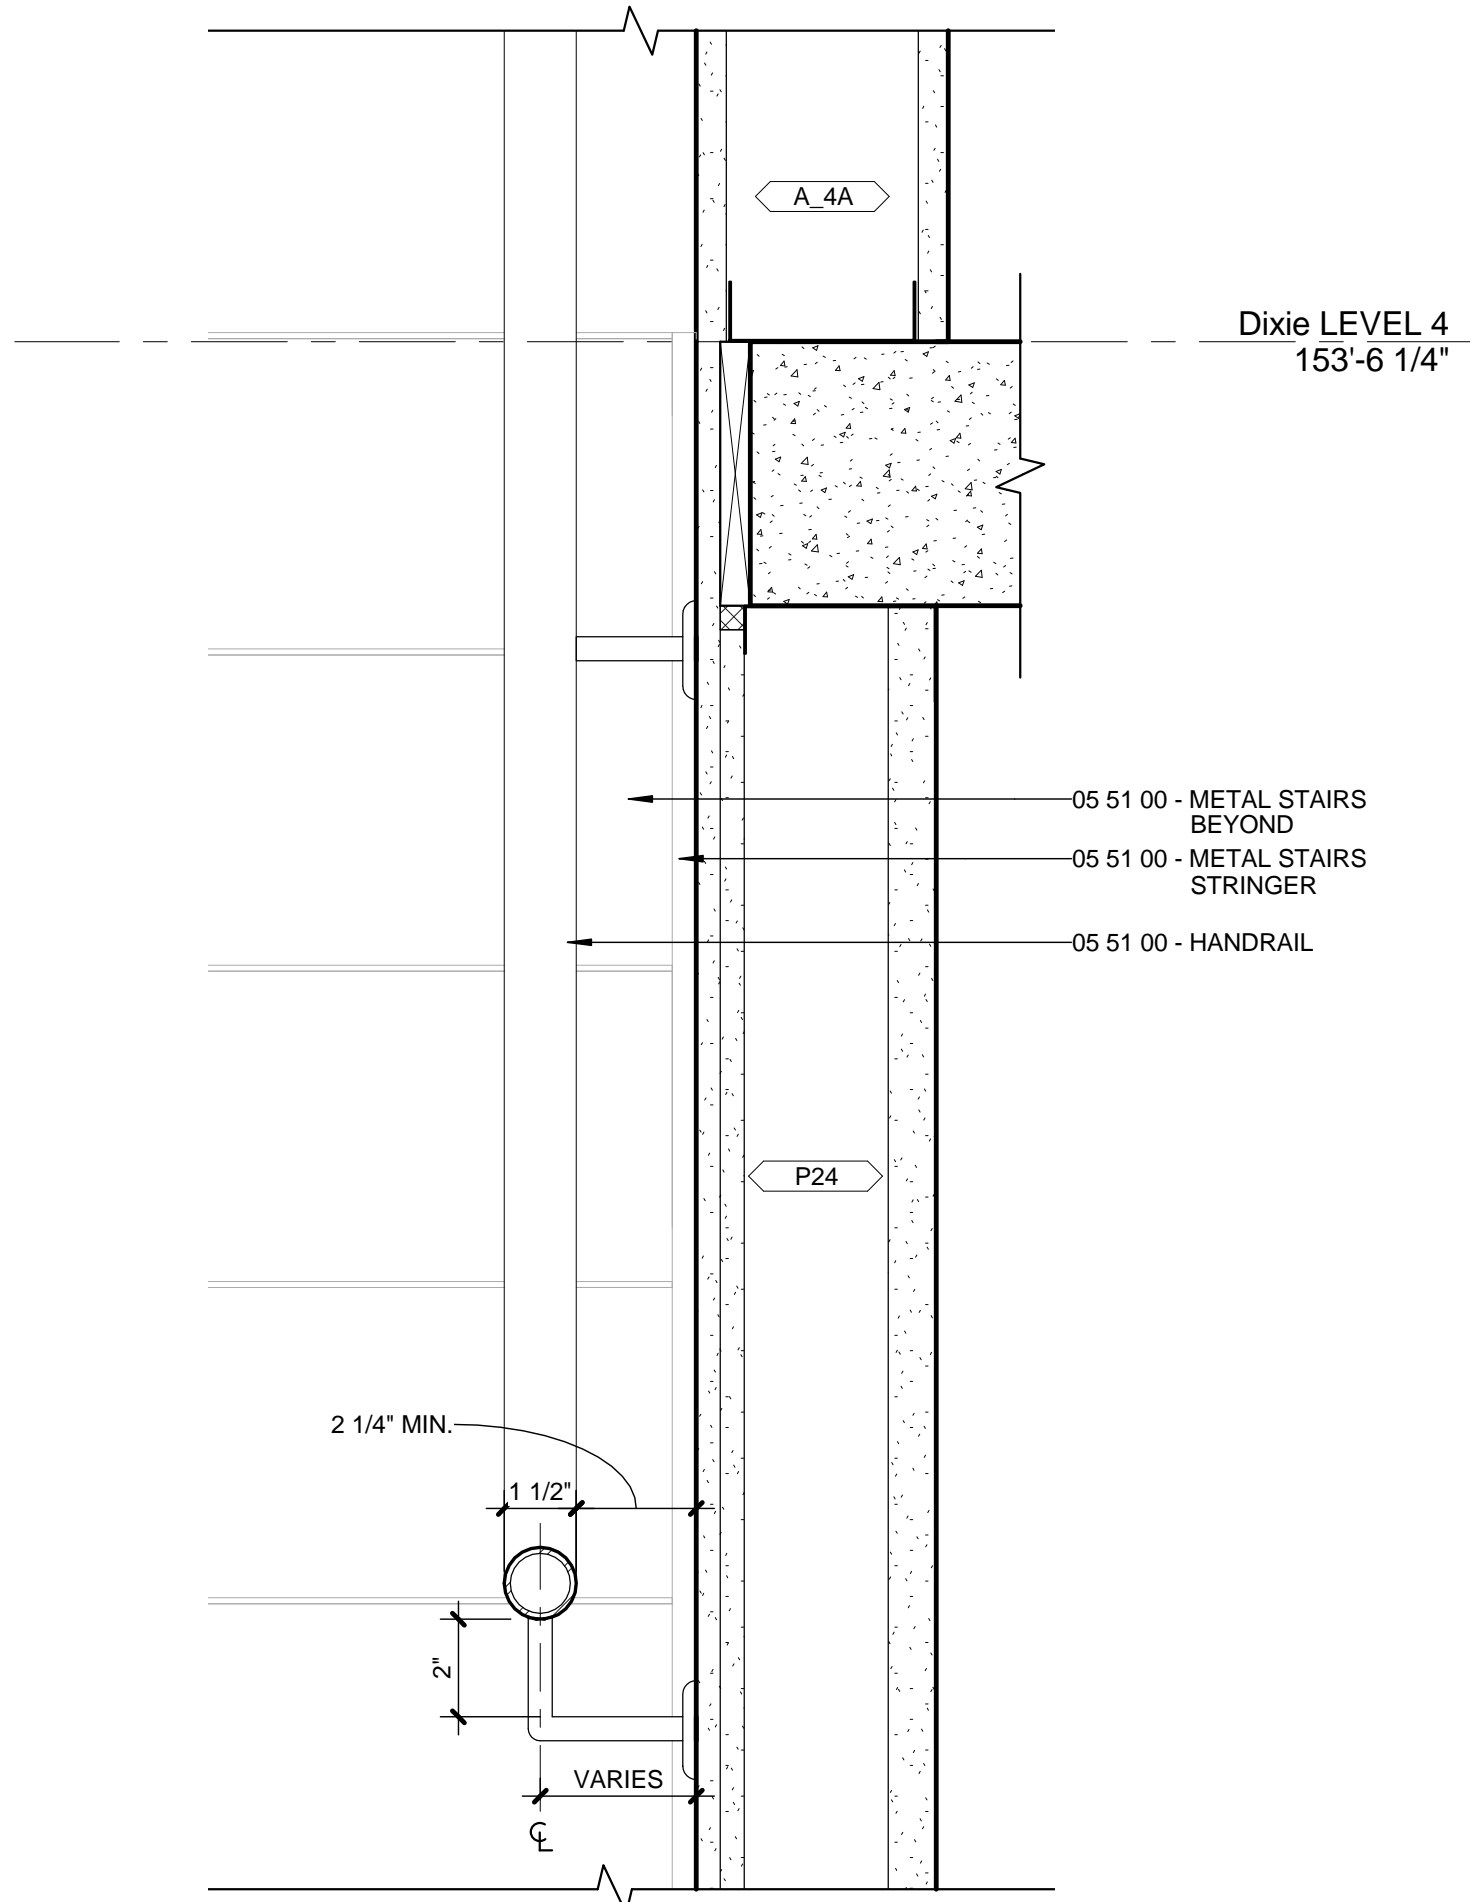


D6 TRANSVERSE SECTION THRU TYPICAL WALL-MOUNTED HANDRAIL AT STAIR 8M11
SCALE: 3" = 1'-0"

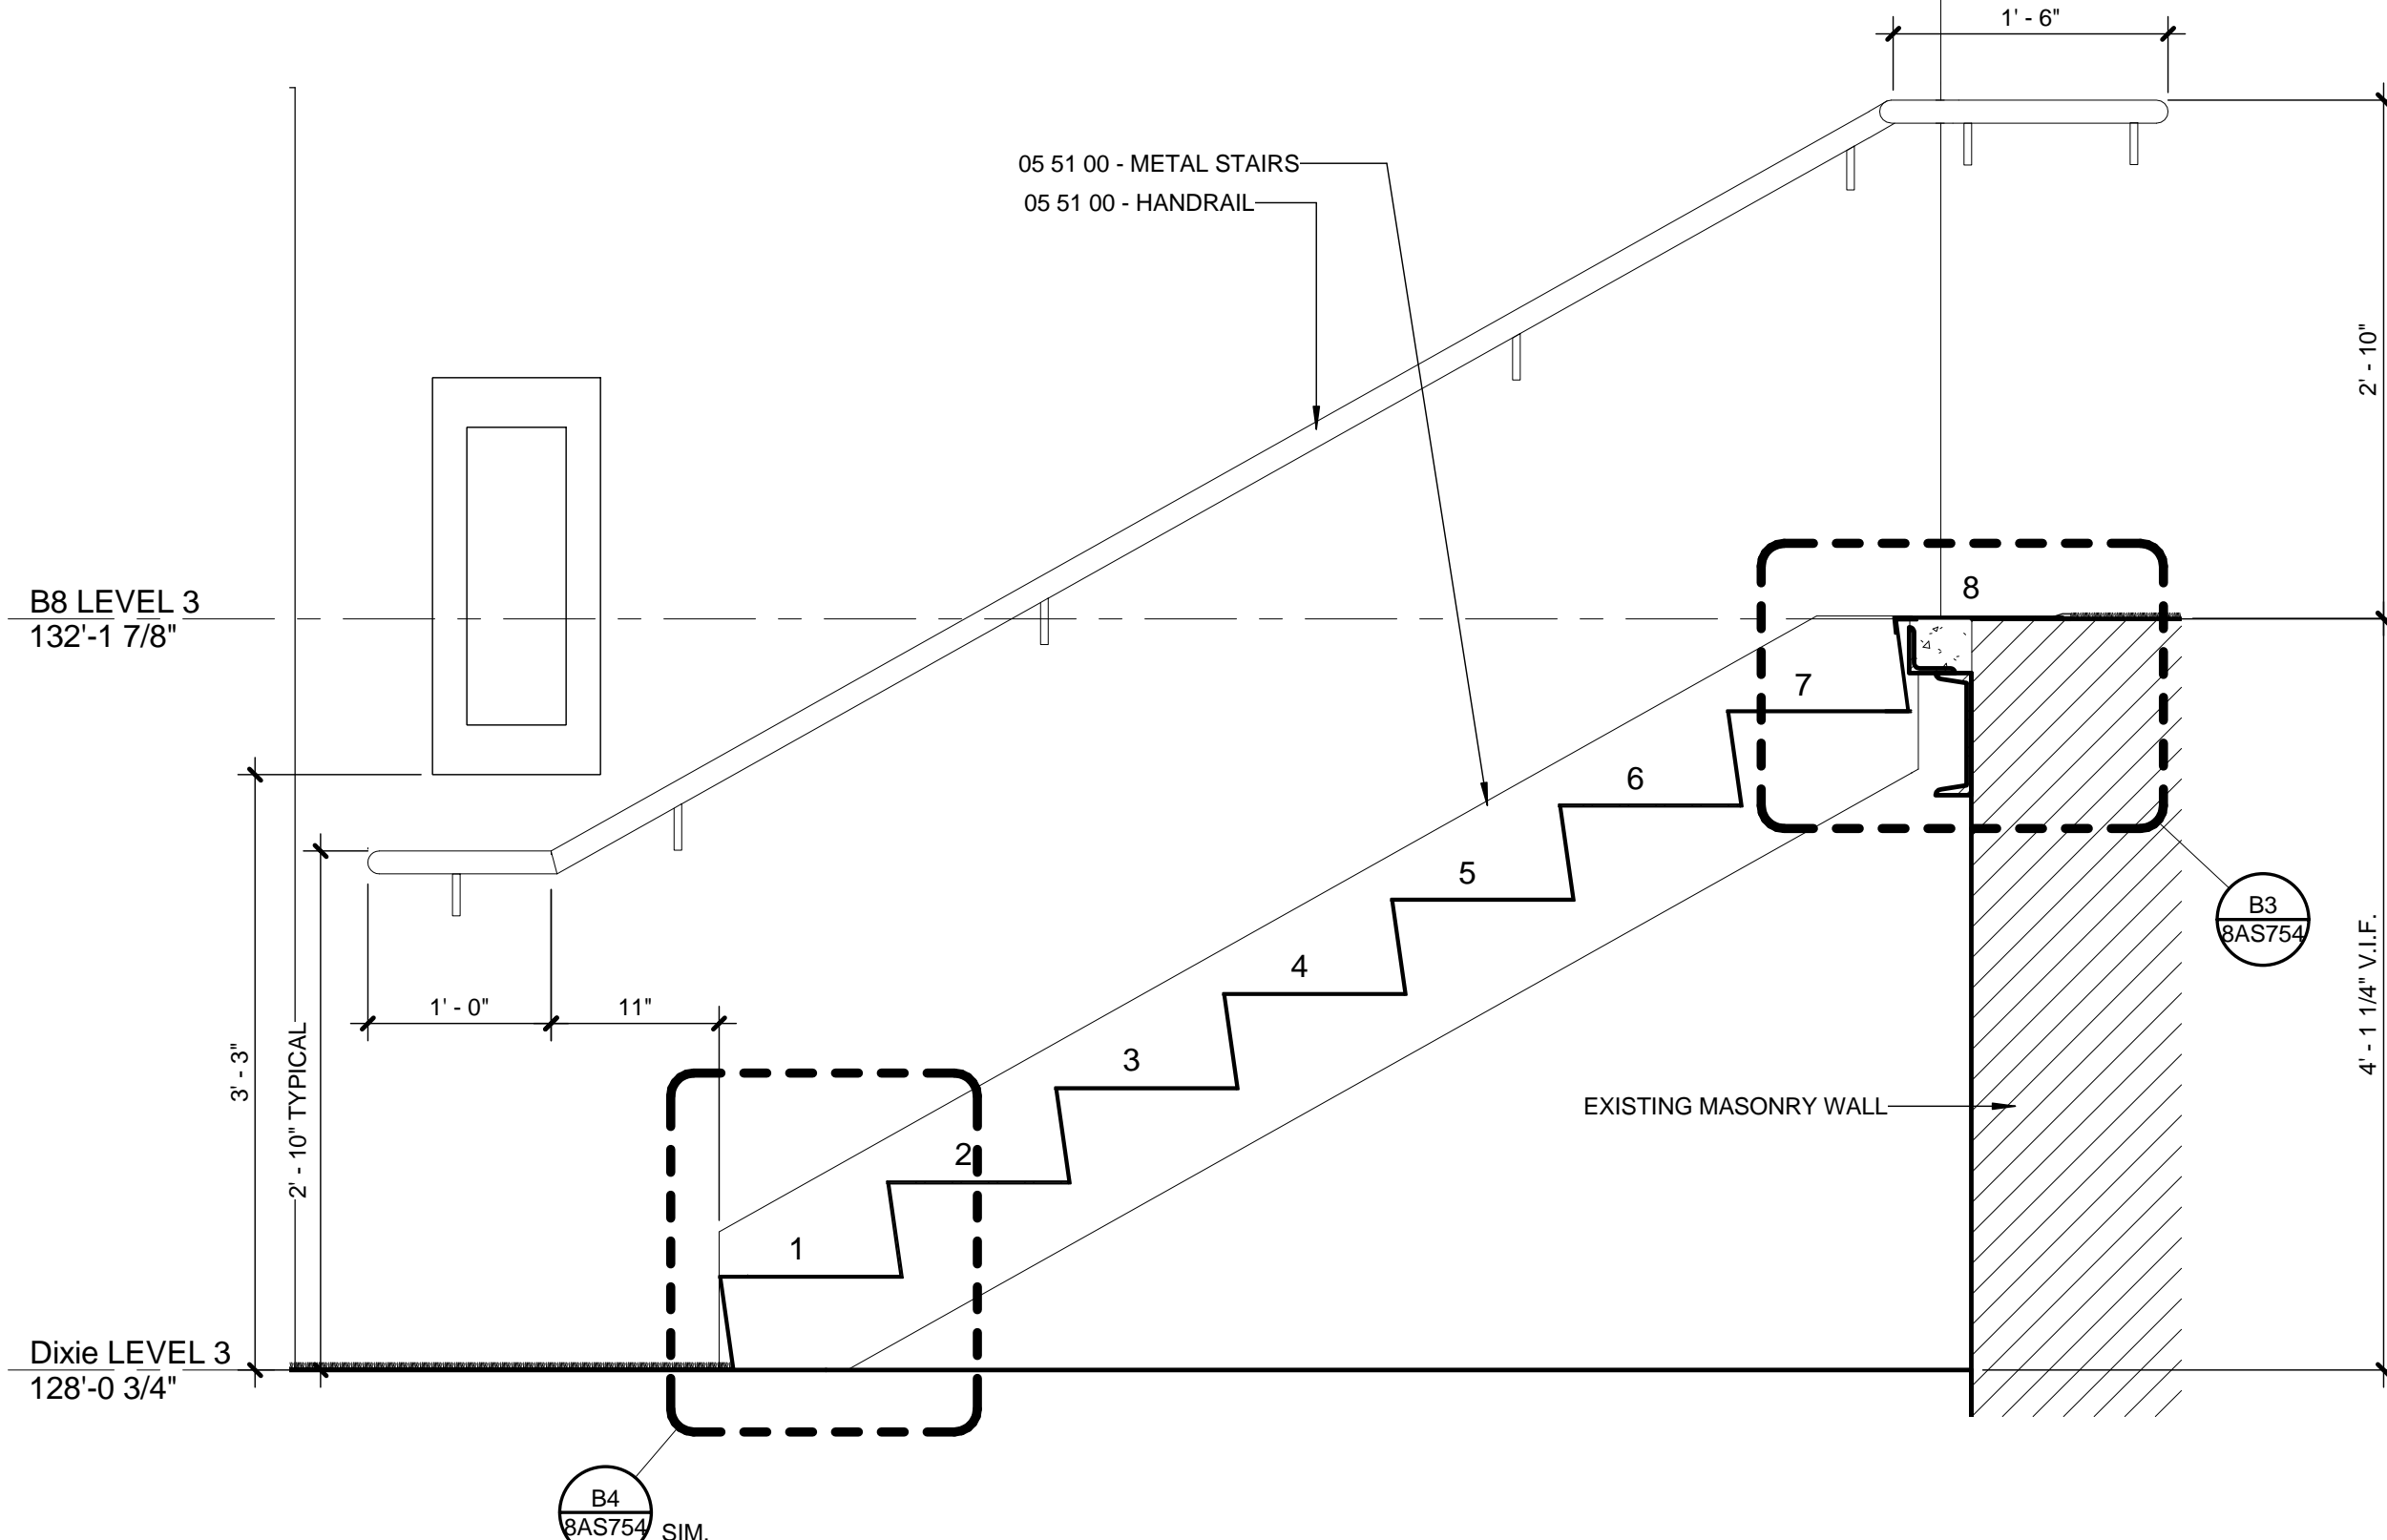


D4 SECTION THRU STAIR 8M10
SCALE: 1" = 1'-0"

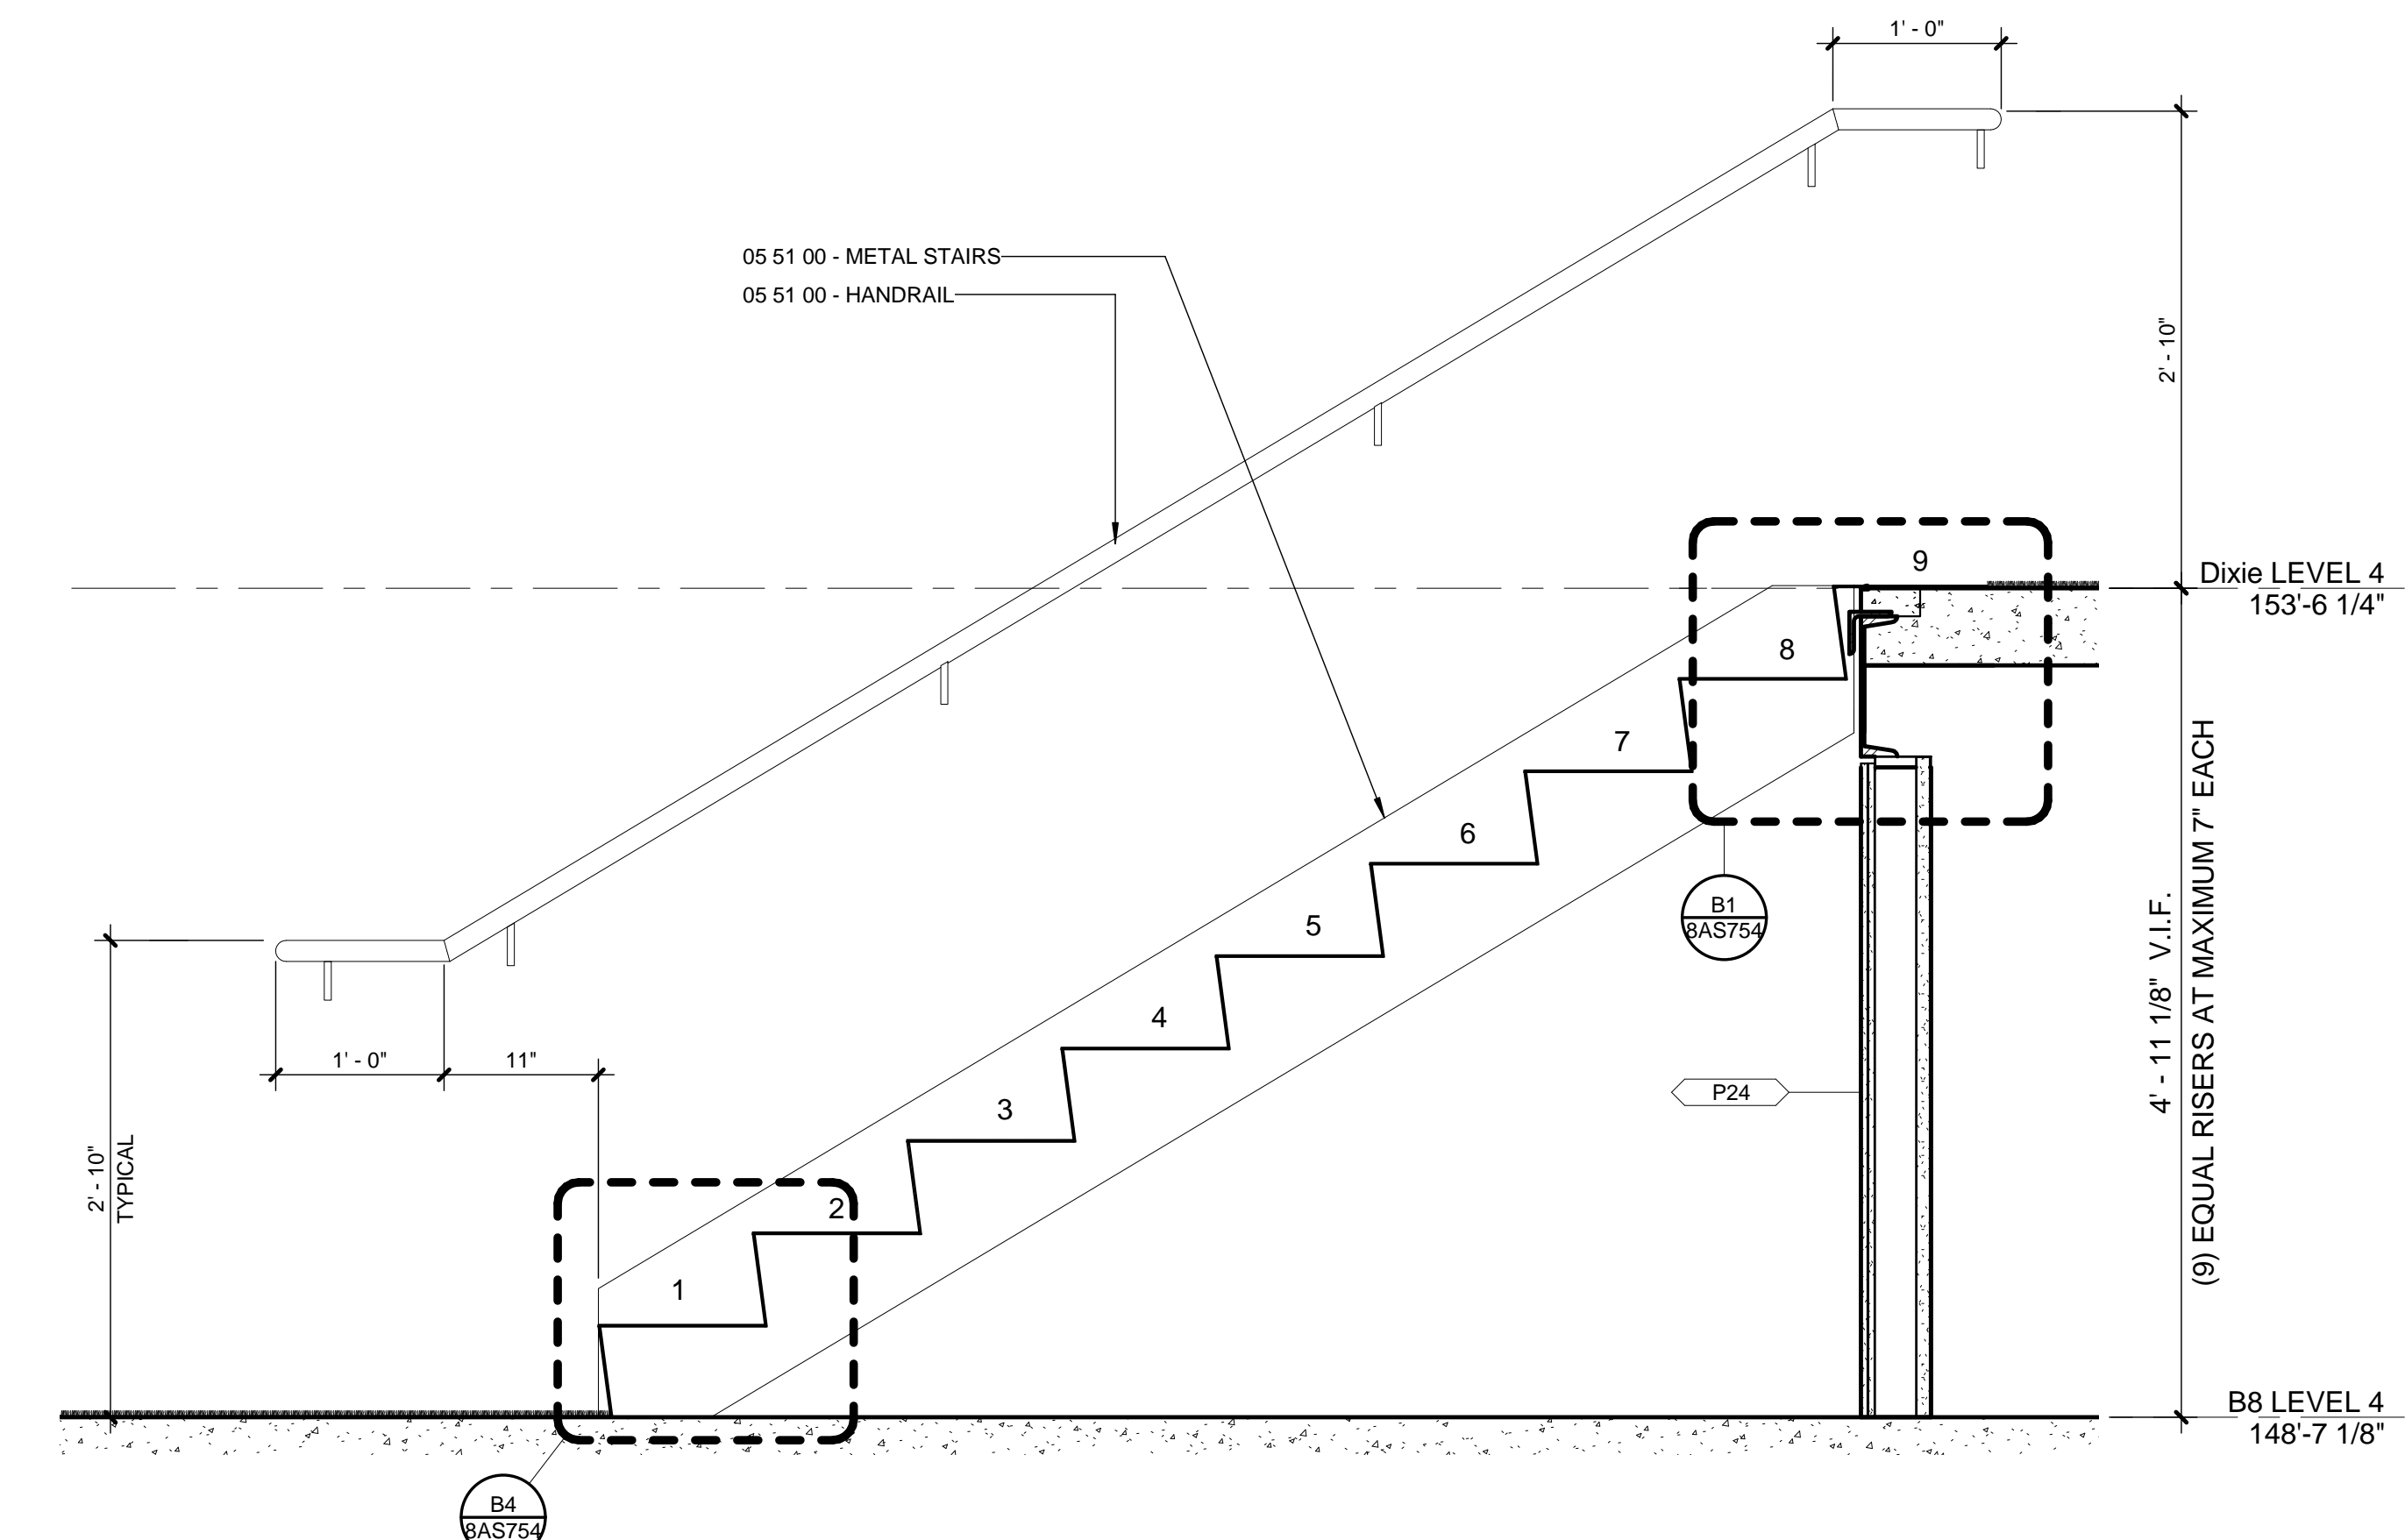

D2 SECTION THRU DIXIE STAIR 8M11
SCALE: 1" = 1'-0"

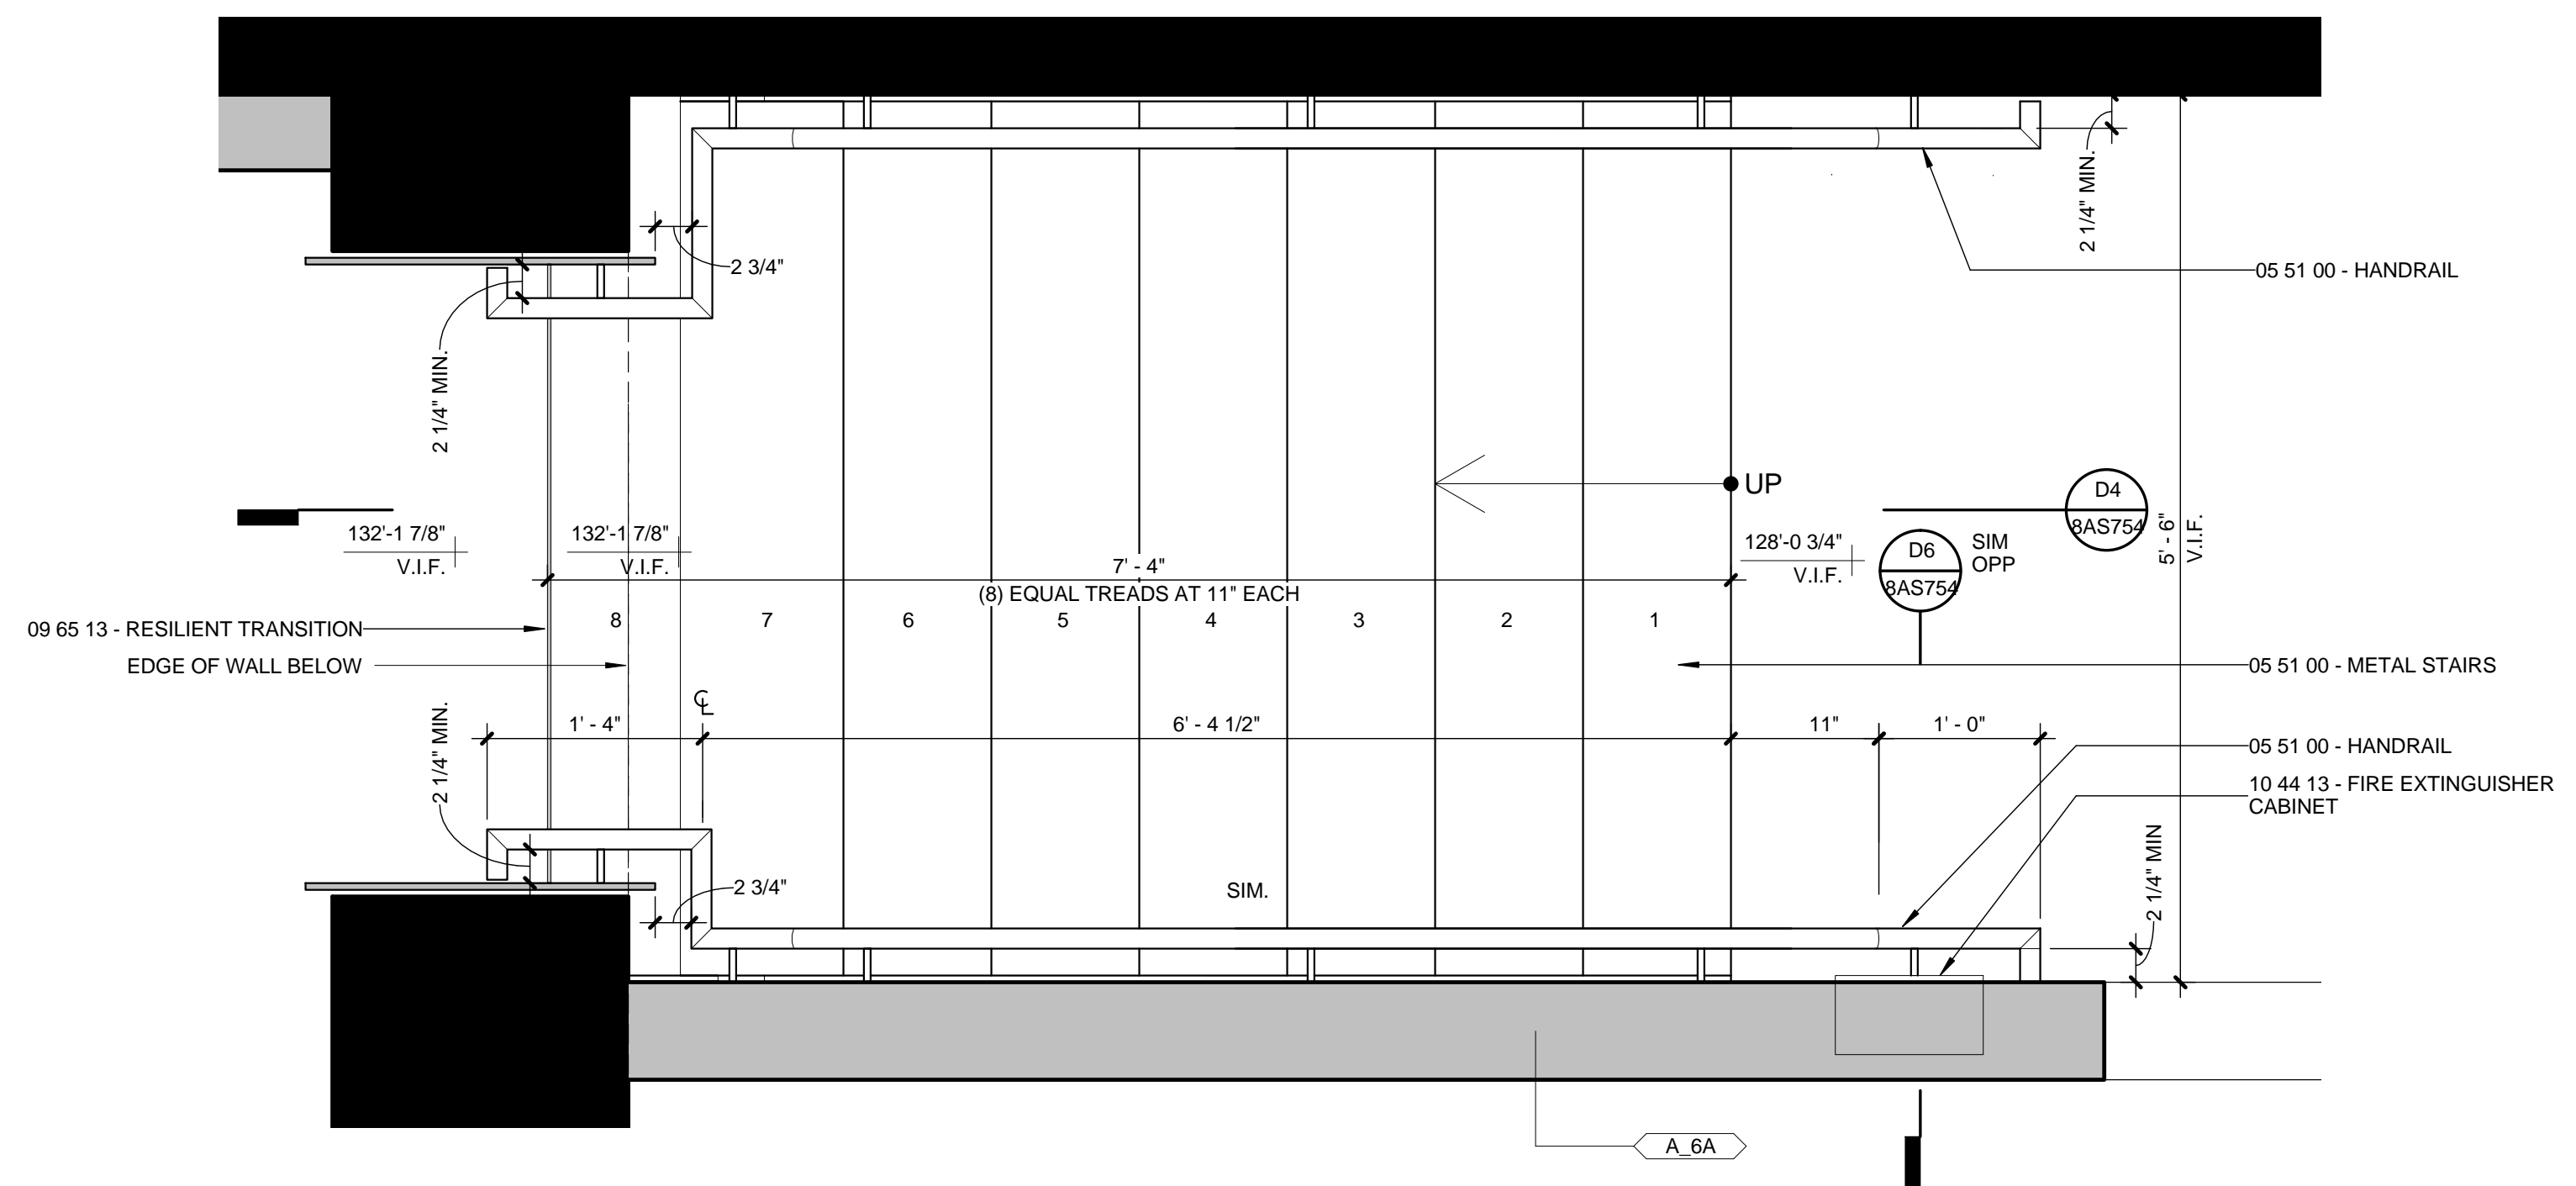

F6 PLAN OF STAIR 8M10
SCALE: 1" = 1'-0"

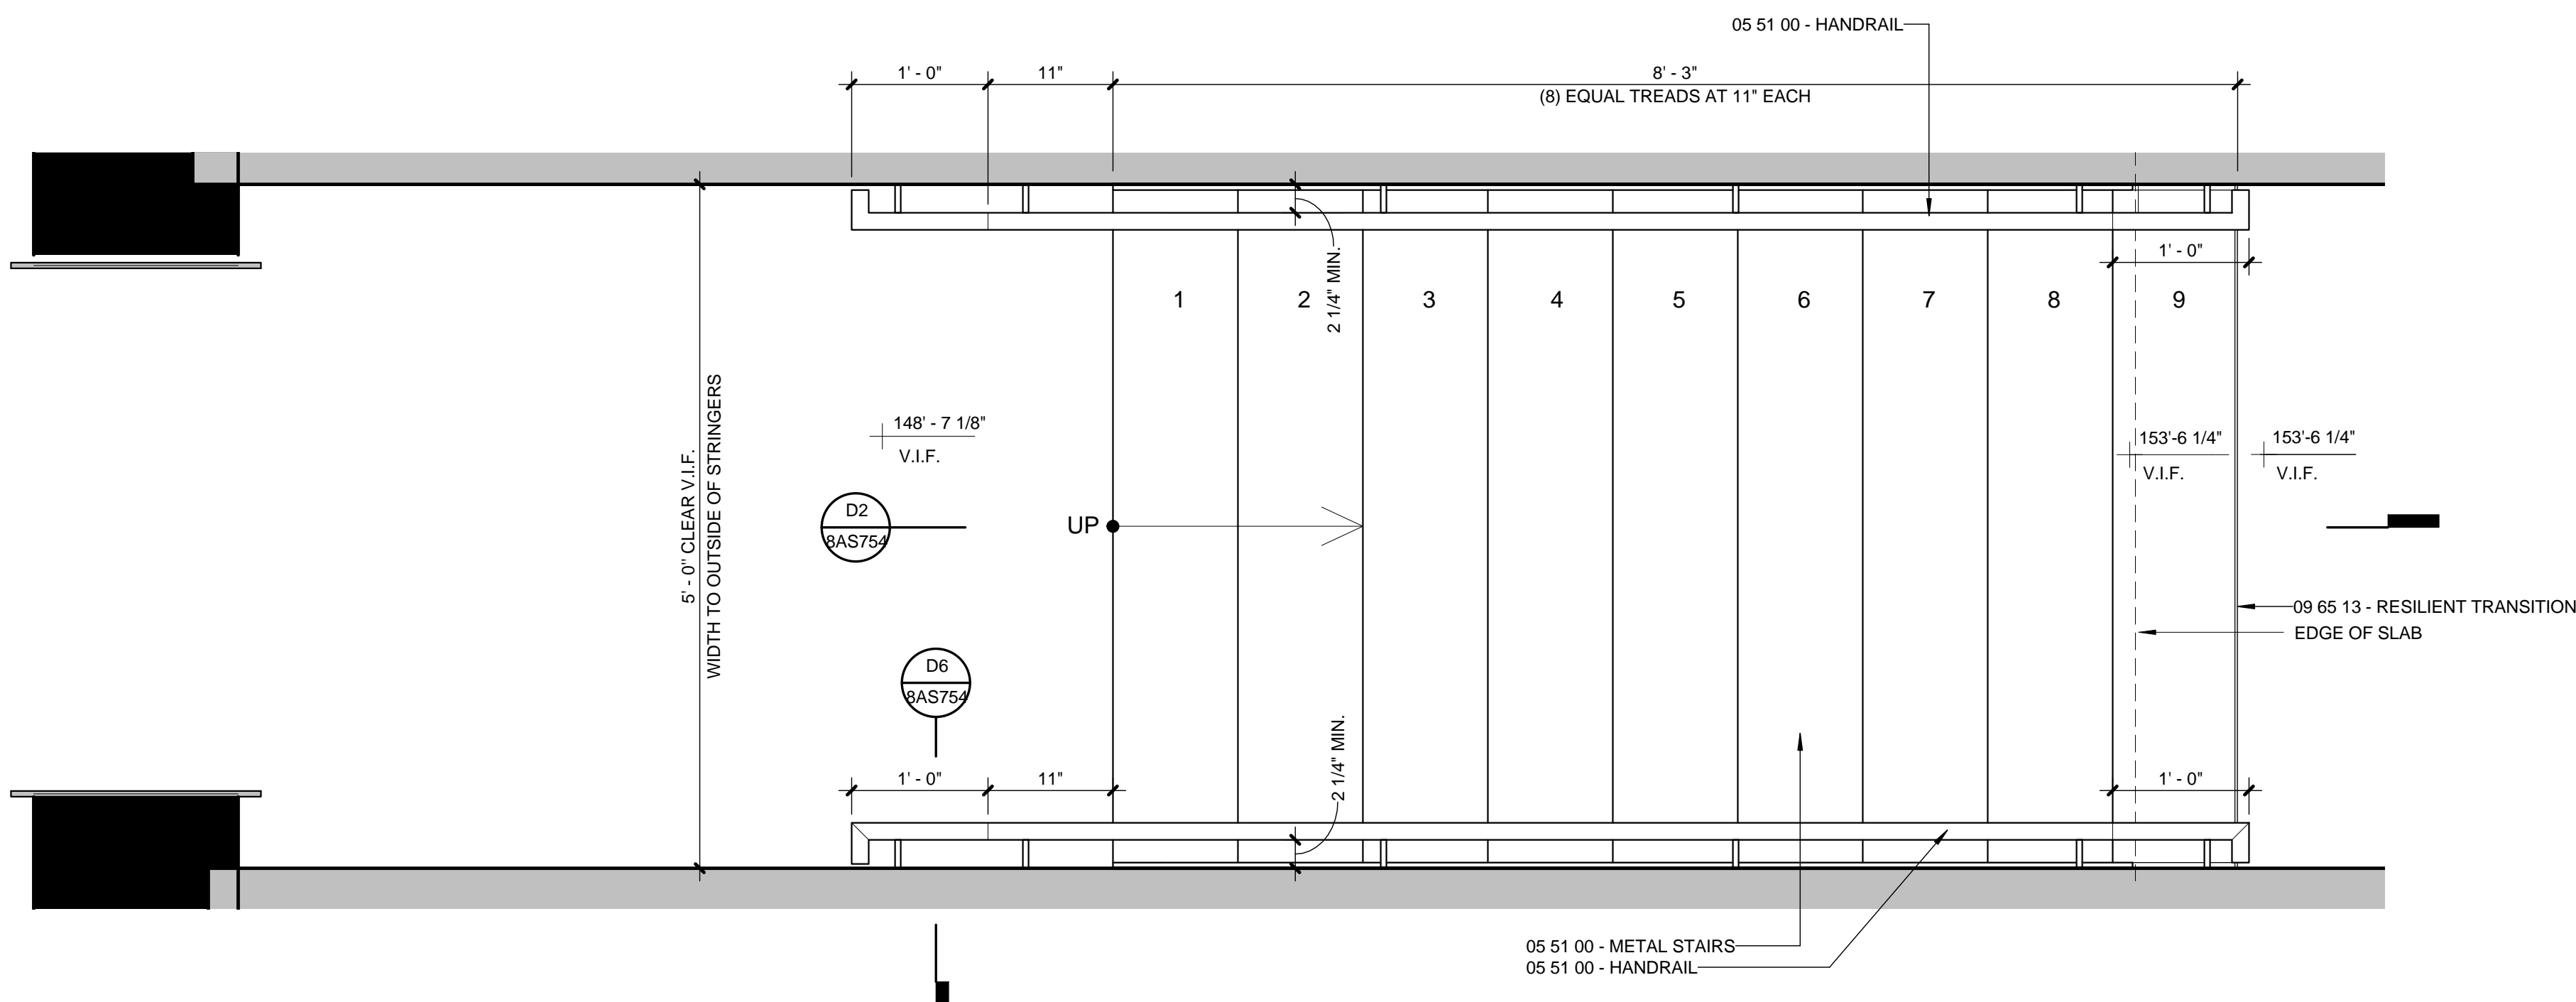

F2 PLAN OF STAIR 8M11
SCALE: 1" = 1'-0"

REVISIONS:		DATE

CONSULTANTS:
DESMAN ASSOCIATES / PARKING
CODE CONSULTANTS, INC / CODE CONSULTANT
THE SEXTANT GROUP / AV & ACOUSTICAL
HAMMER DESIGN ASSOCIATES / FOOD SERVICE
PYBURN & ODOM / ABATEMENT
TATA & HOWARD / TANK CONSULTANT
I.S.C. GROUP, INC / IRRIGATION
DAN EUSER WATER ARCHITECTURE, INC / WATER FEATURE



ARCHITECT/ENGINEERS:
studio **NOVA**
SCHRENK & PETERSON CONSULTING ENGINEERS / CIVIL
KORDA/NEMETH ENGINEERING / STRUCTURAL
BR+A CONSULTING ENGINEERS / MECH & ELEC
ARCHITECTURAL ENGINEERING / PLUMBING
SCALES ASSOCIATES / FIRE PROTECTION
COMMUNICATIONS DESIGN GROUP / LOW VOLTAGE

DRAWING TITLE
BLDG 8 DIXIE STAIR DETAILS
APPROVED: PROJECT DIRECTOR
J. J. J. J.

PROJECT TITLE
SLV/HCS REPLACEMENT MEDICAL CENTER PROJECT
LOCATION
NEW ORLEANS, LOUISIANA
DATE
July 16, 2012
CHECKED
CD
DRAWN
DL

PROJECT NUMBER
629-HS2-401
DOCUMENT SET PACKAGE
WP_9B
DRAWING NUMBER
8AS754

CONSTRUCTION DOCUMENTS 1
FULLY SPRINKLERED
OFFICE OF CONSTRUCTION AND FACILITIES MANAGEMENT
Department of Veterans Affairs