




D1 INTERIOR BEAM/COLUMN DETAIL

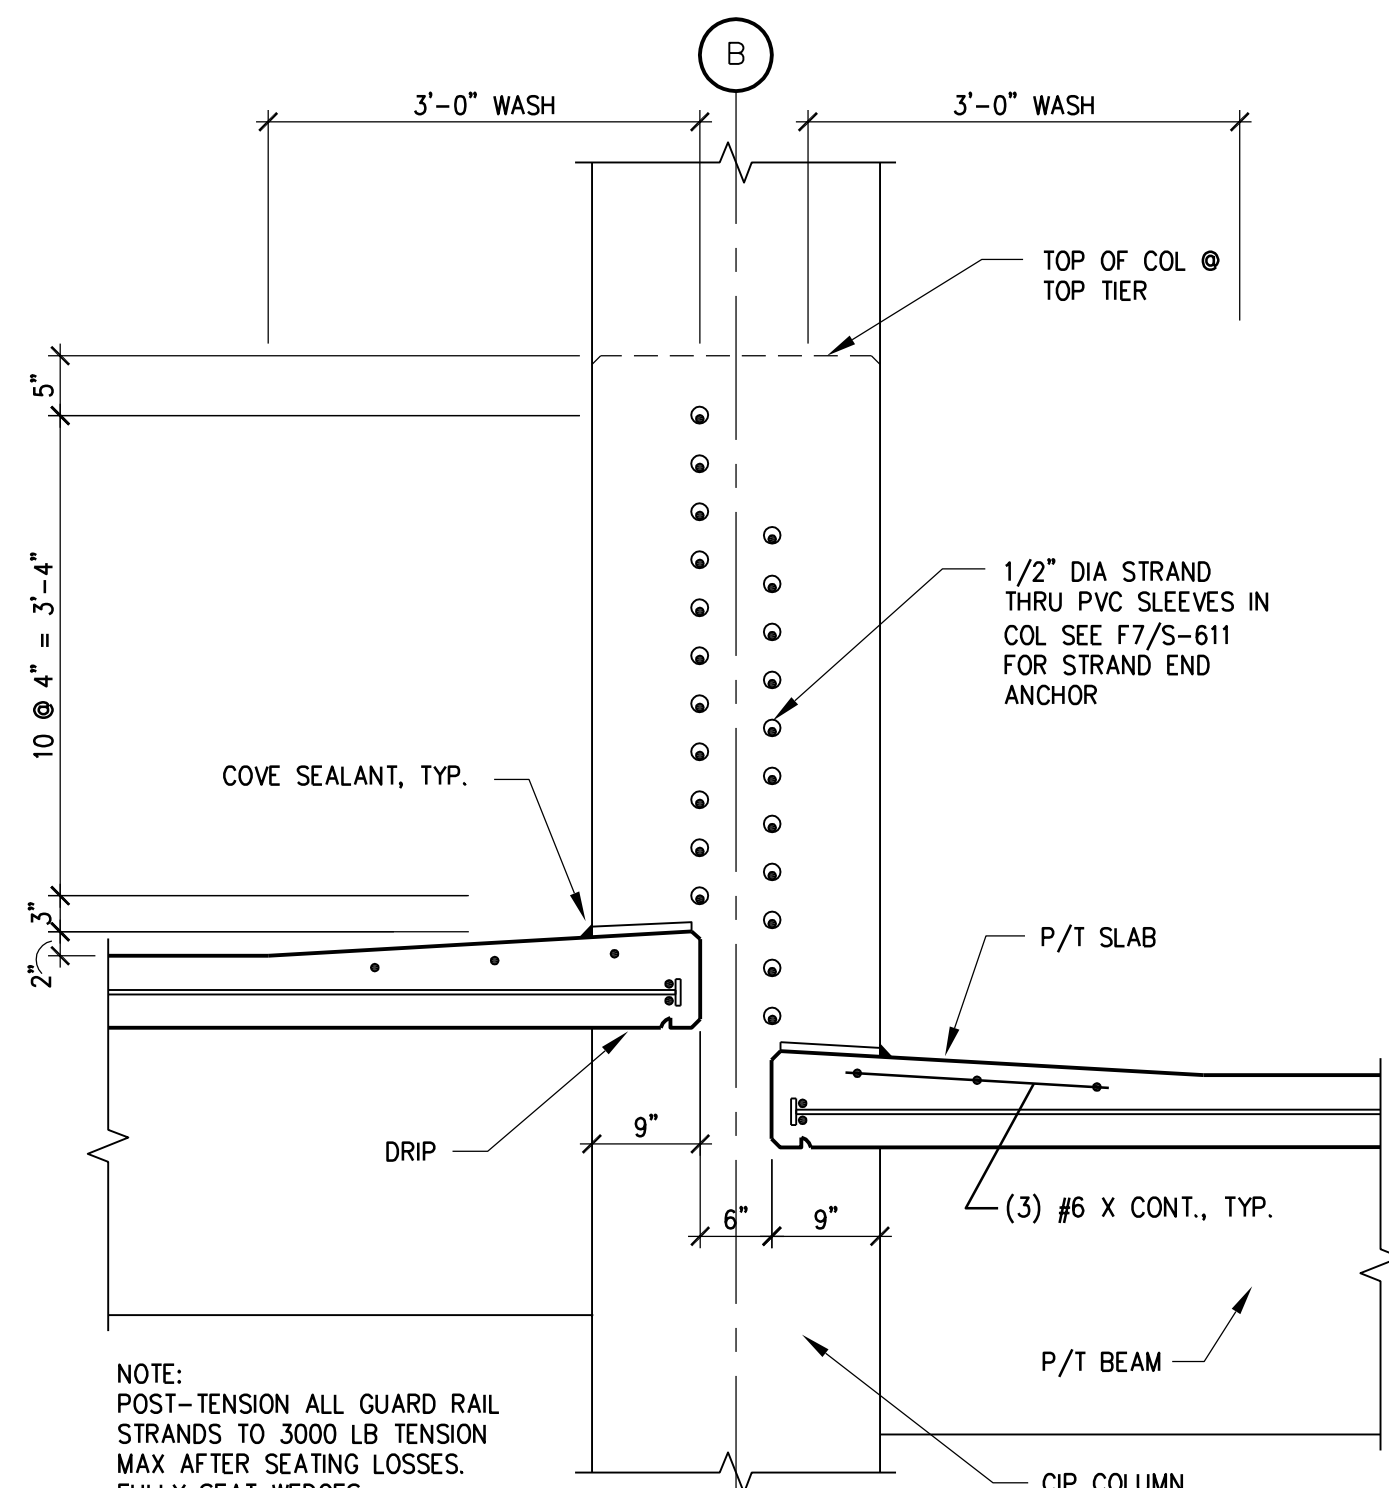


D3 INTERIOR SLAB/WASH DETAIL

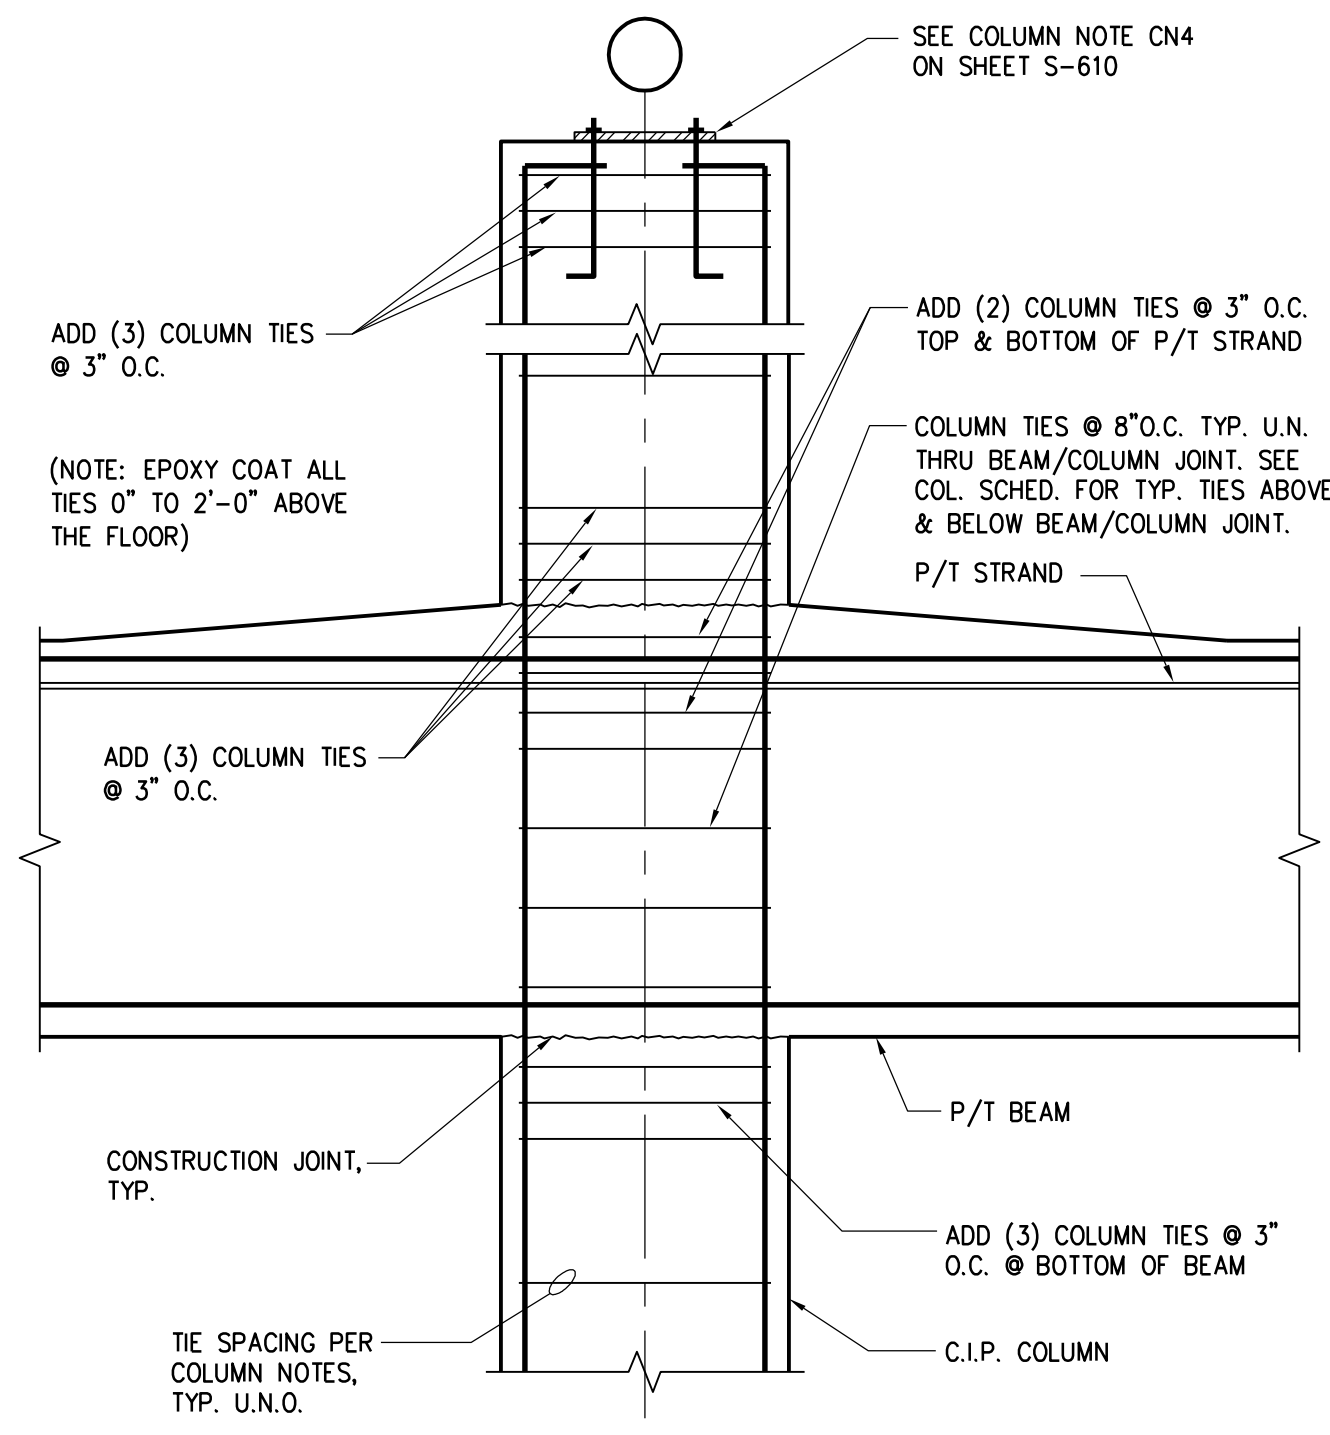


D5 COLUMN AT LIGHT POLE

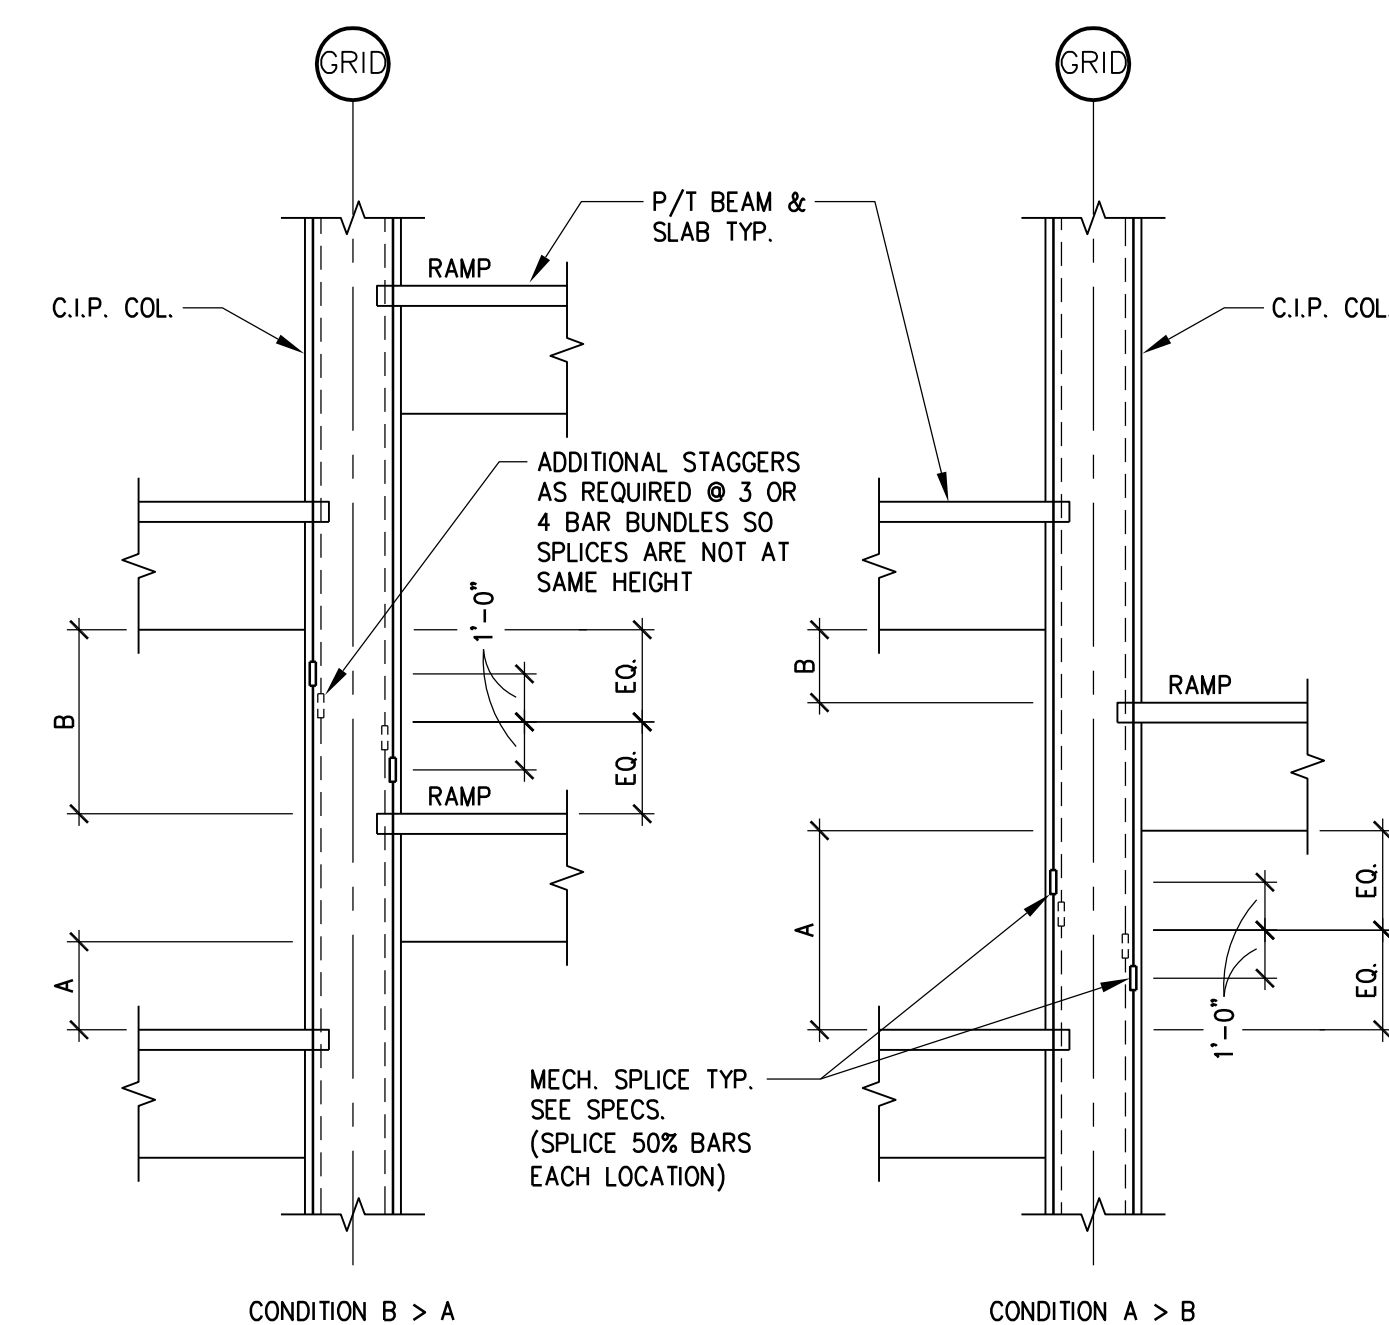


D7 MECHANICAL SPLICE DETAIL AT OFFSET FLOORS

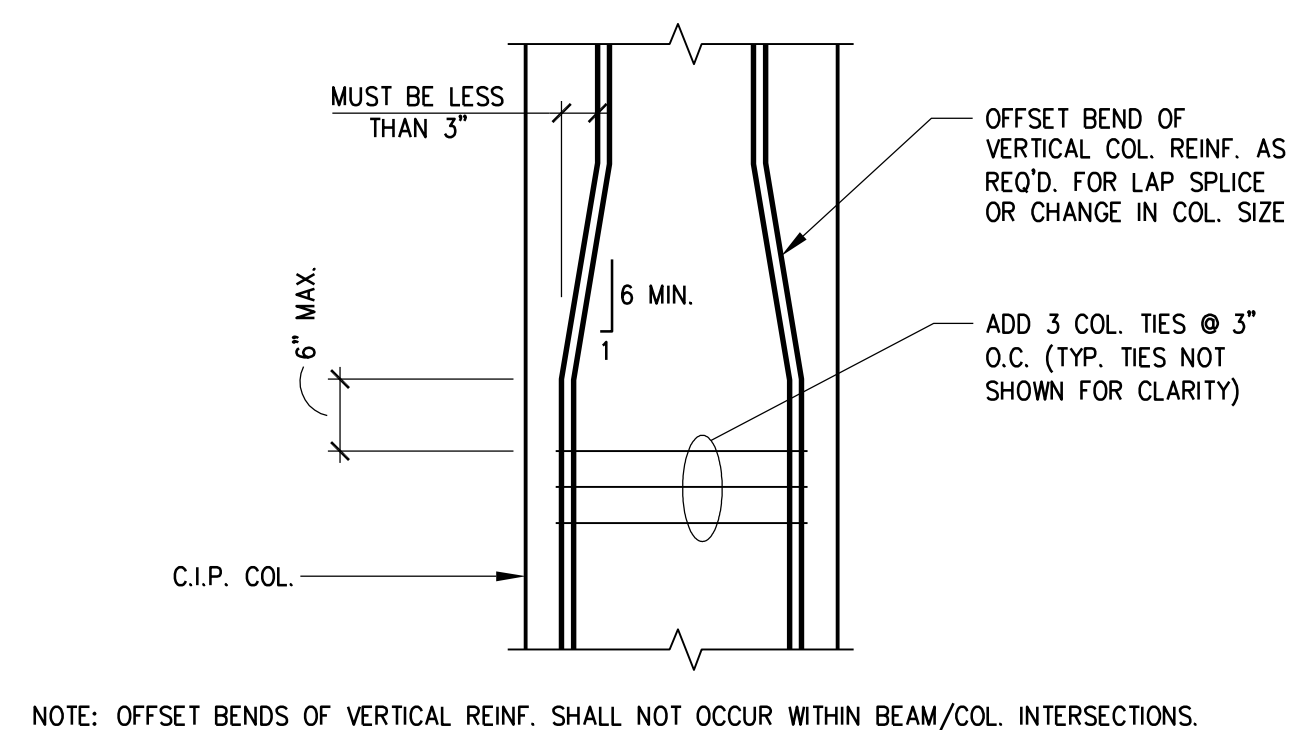


F1 COLUMN OFFSET BEND DETAIL

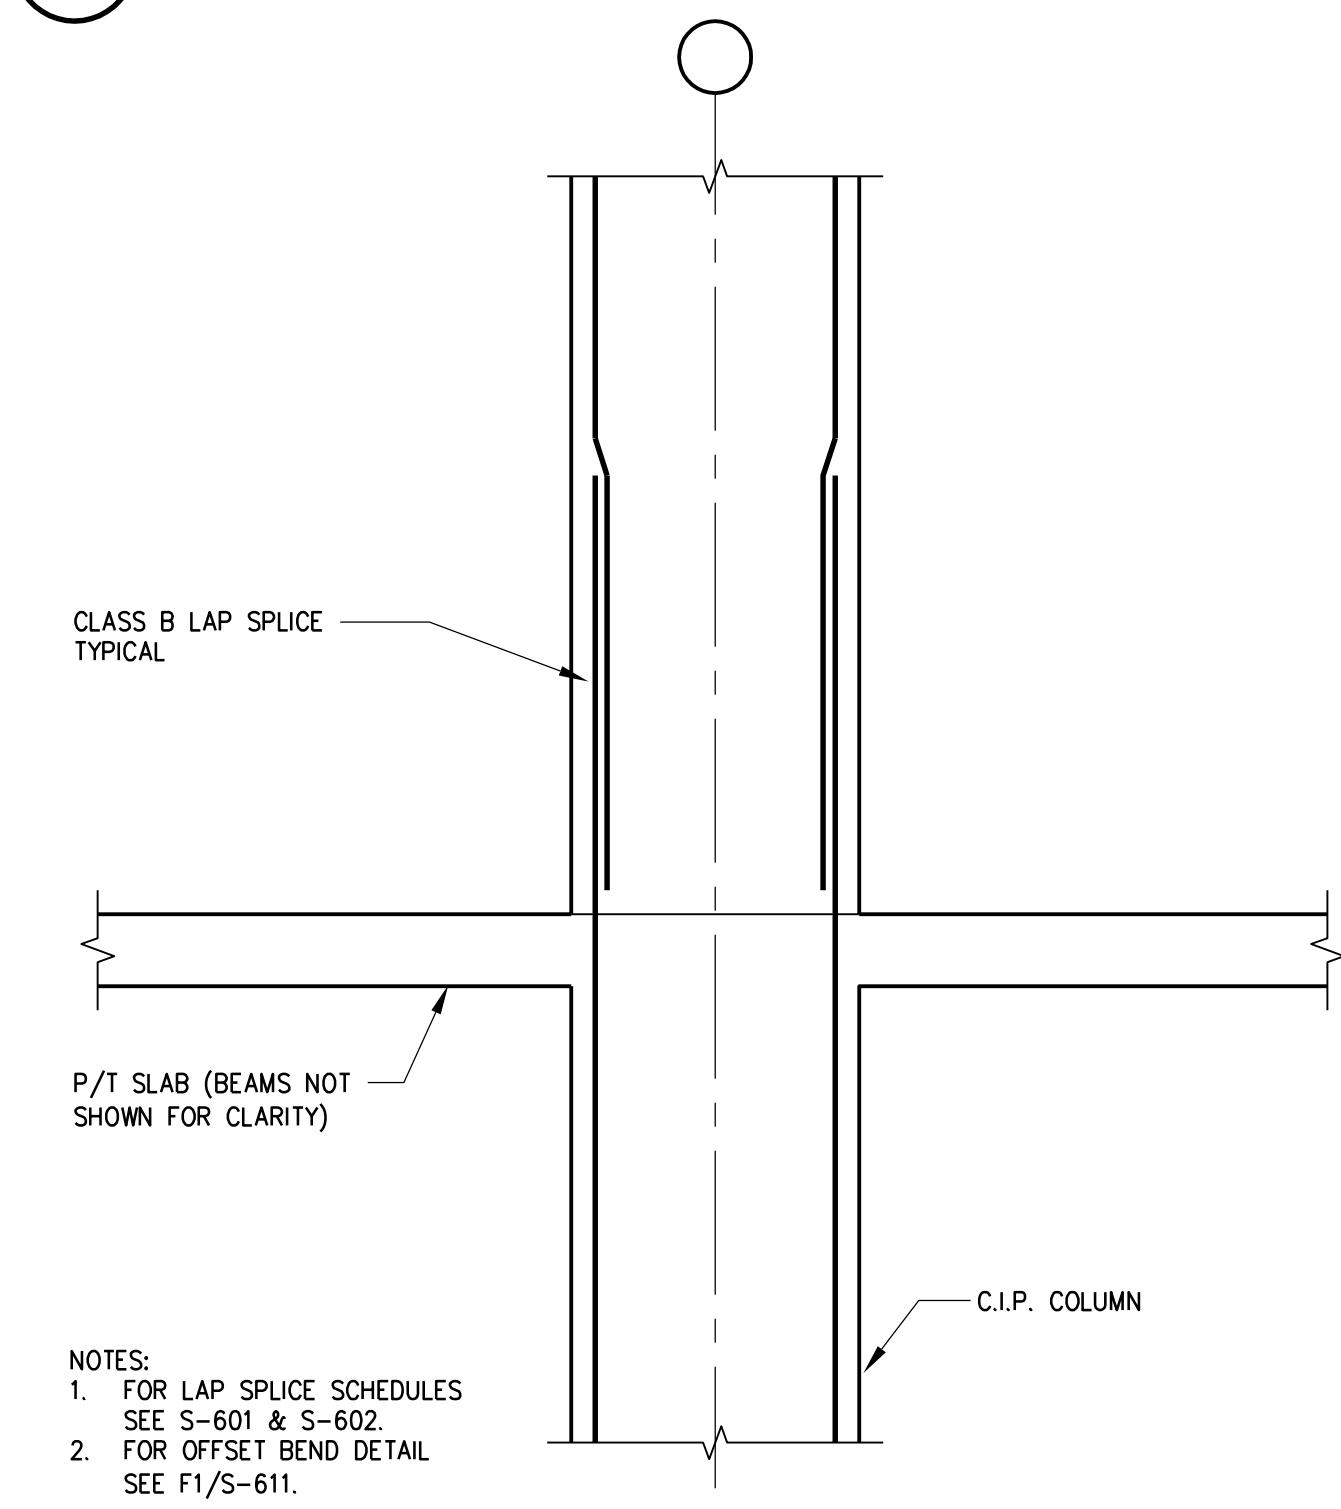

F3 LAP SPLICE DETAIL

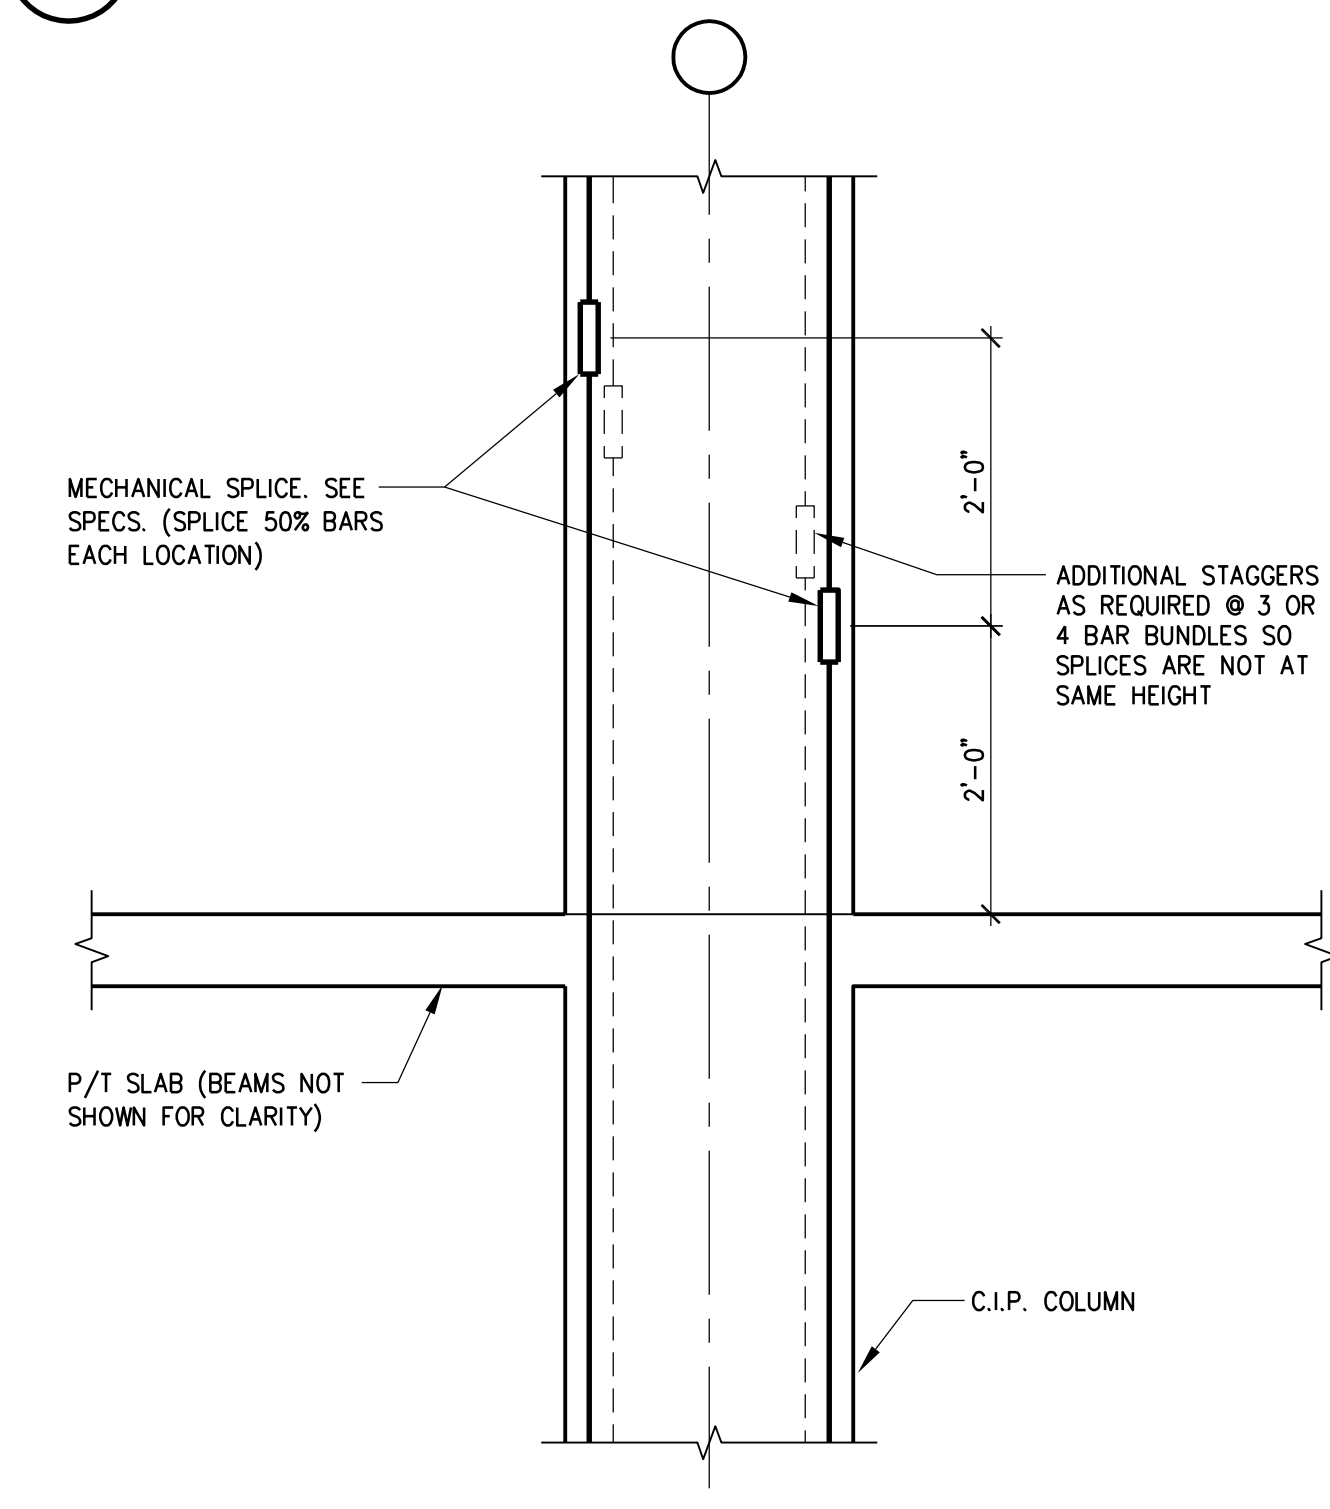

F5 MECHANICAL SPLICE DETAIL

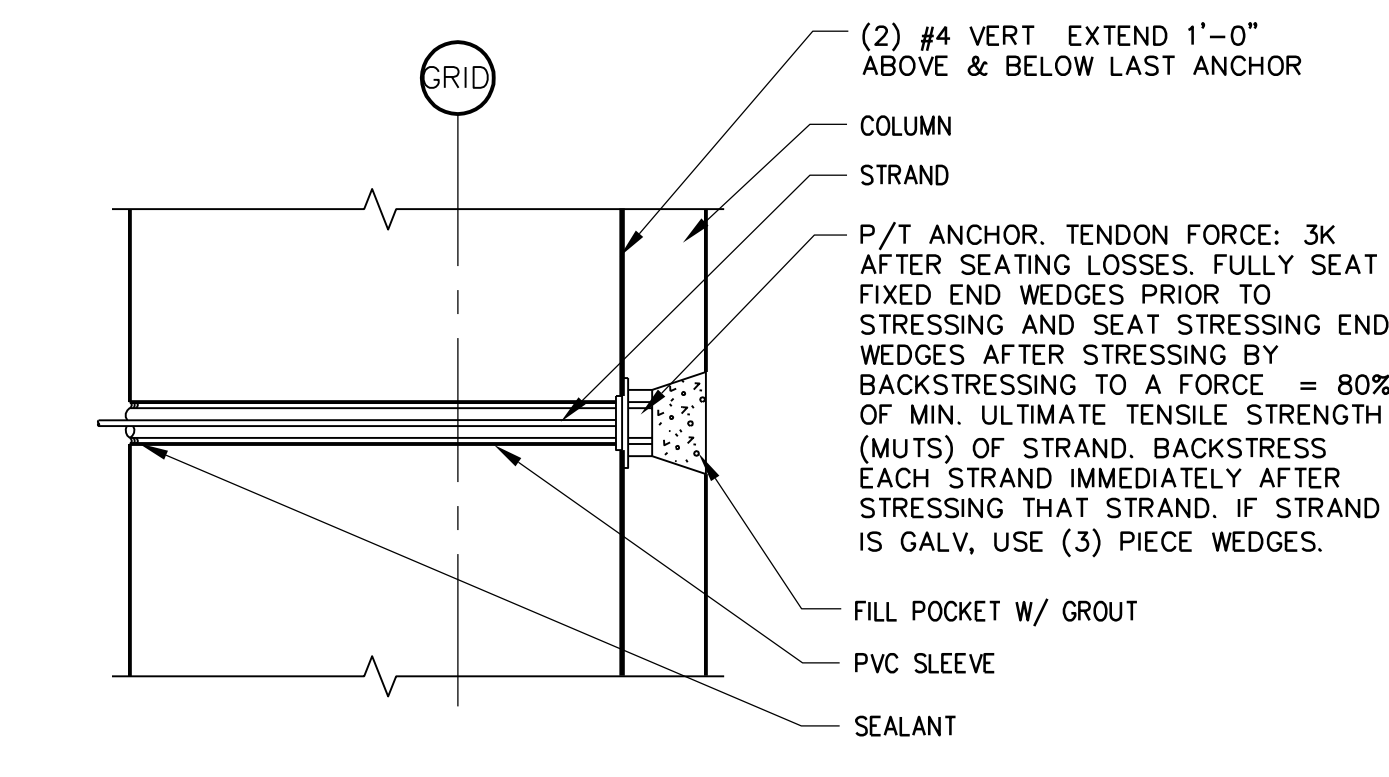

F7 STRAND END ANCHOR DETAIL

		CONSULTANTS/ENGINEERS:				ARCHITECT:		Drawing Title		Project Title		Project Number		Office of Construction and Facilities Management Department of Veterans Affairs	
						Loebl Schlossman & Hackl		COLUMN DETAILS		400 CAR PARKING GARAGE		636-402			
						Architecture • Planning • Interiors		Approved: Project Director		Location		Building Number			
						Iowa City VA Healthcare System Department of Veterans Affairs Medical Center		Iowa City, IA		Drawing Number		S-611			
										Date		Checked		Drawn	
										06/10/2011		BFN		MJK	
												Dwg. 113 of 152			

KJMW ENGINEERING CONSULTANTS Mechanical/Electrical/Plumbing Engineer		TERRACON Geotechnical Engineer		GRAF Civil Engineer/Landscape Architect		WALKER PARKING CONSULTANTS Structural Engineer		FAITHFUL + GOULD Cost Management	
623 26TH AVENUE ROCK ISLAND, ILLINOIS 61201 309.788.0673 Telephone 309.786.5967 Fax		2640 12TH STREET SW CEDAR RAPIDS, IOWA 52404 319.366.8321 Telephone 319.366.0032 Fax		332 SOUTH MICHIGAN, SUITE 1400 CHICAGO, ILLINOIS 60604-4367 312.582.2020 Telephone 312.939.7014 Fax		305 DAVIS ROAD ELGIN, ILLINOIS 60123 847.697.2640 Telephone 847.697.7439 Fax		222 SOUTH RIVERSIDE PLAZA, SUITE 2240 CHICAGO, ILLINOIS 60606 312.612.6319 Telephone 312.655.9037 Fax	
FINAL CONSTRUCTION DOCUMENTS 06/10/11		100% REVIEW SUBMISSION (NOT FOR CONSTRUCTION) 04/11/11		75% REVIEW SUBMISSION (NOT FOR CONSTRUCTION) 02/03/11		75% REVIEW SUBMISSION (NOT FOR CONSTRUCTION) - COST ESTIMATE 01/19/11		35% REVIEW SUBMISSION (NOT FOR CONSTRUCTION) 11/22/10	
Revisions:		Date							

VA FORM 38-6231	
-----------------	--