




**B1** EXTERIOR BUMPER WALL DETAIL  
(AT TOP TIER)

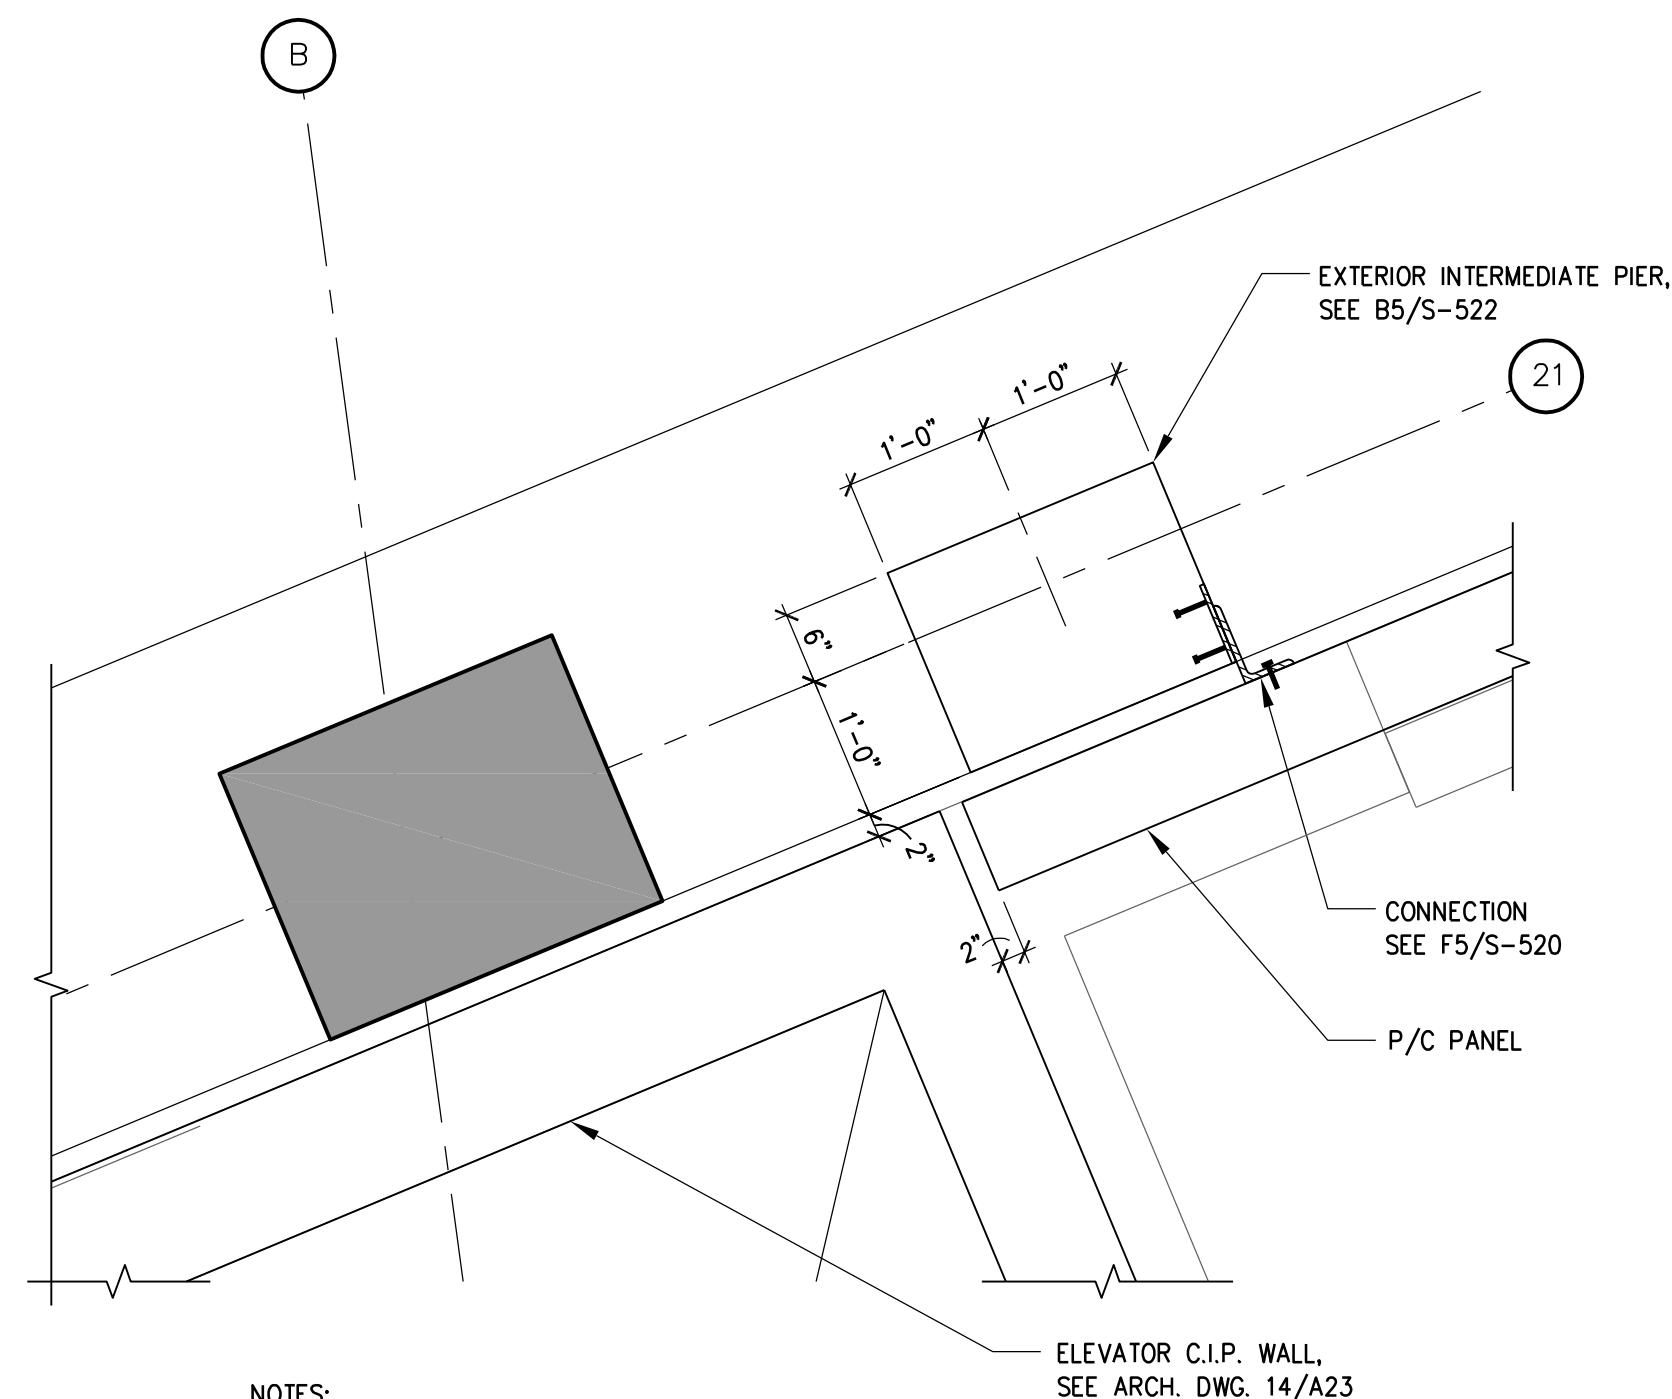


**B3** C.I.P. PIER/ P/C PANEL DETAIL

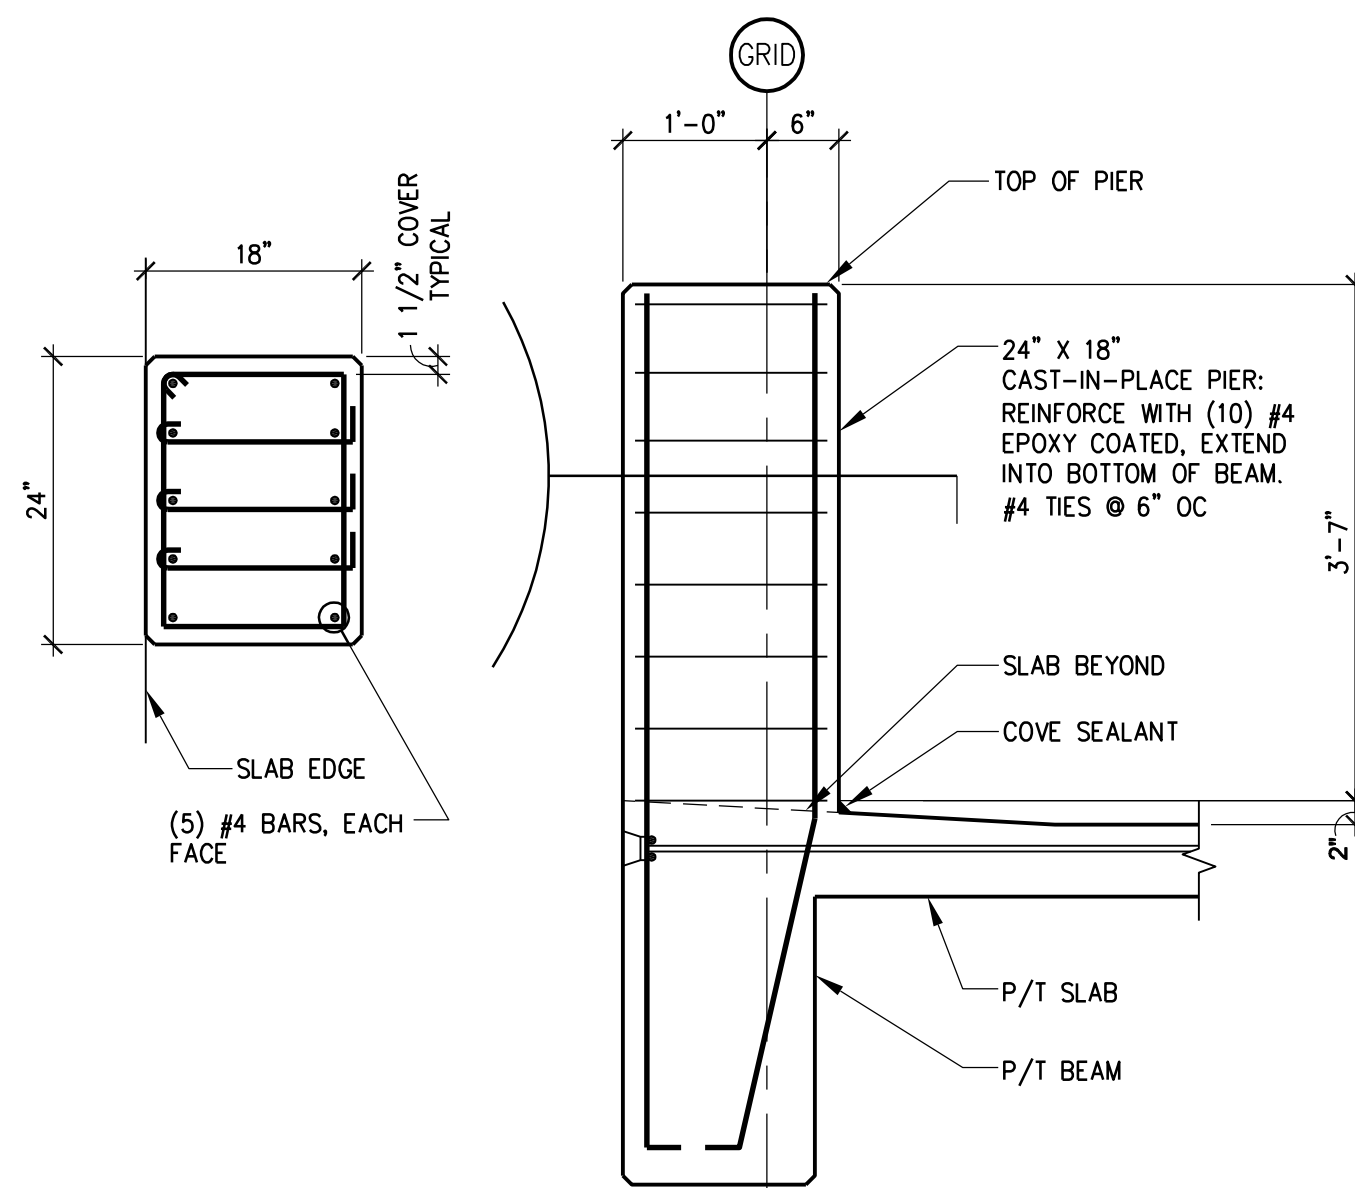


**B5** EXTERIOR INTERMEDIATE PIER DETAIL

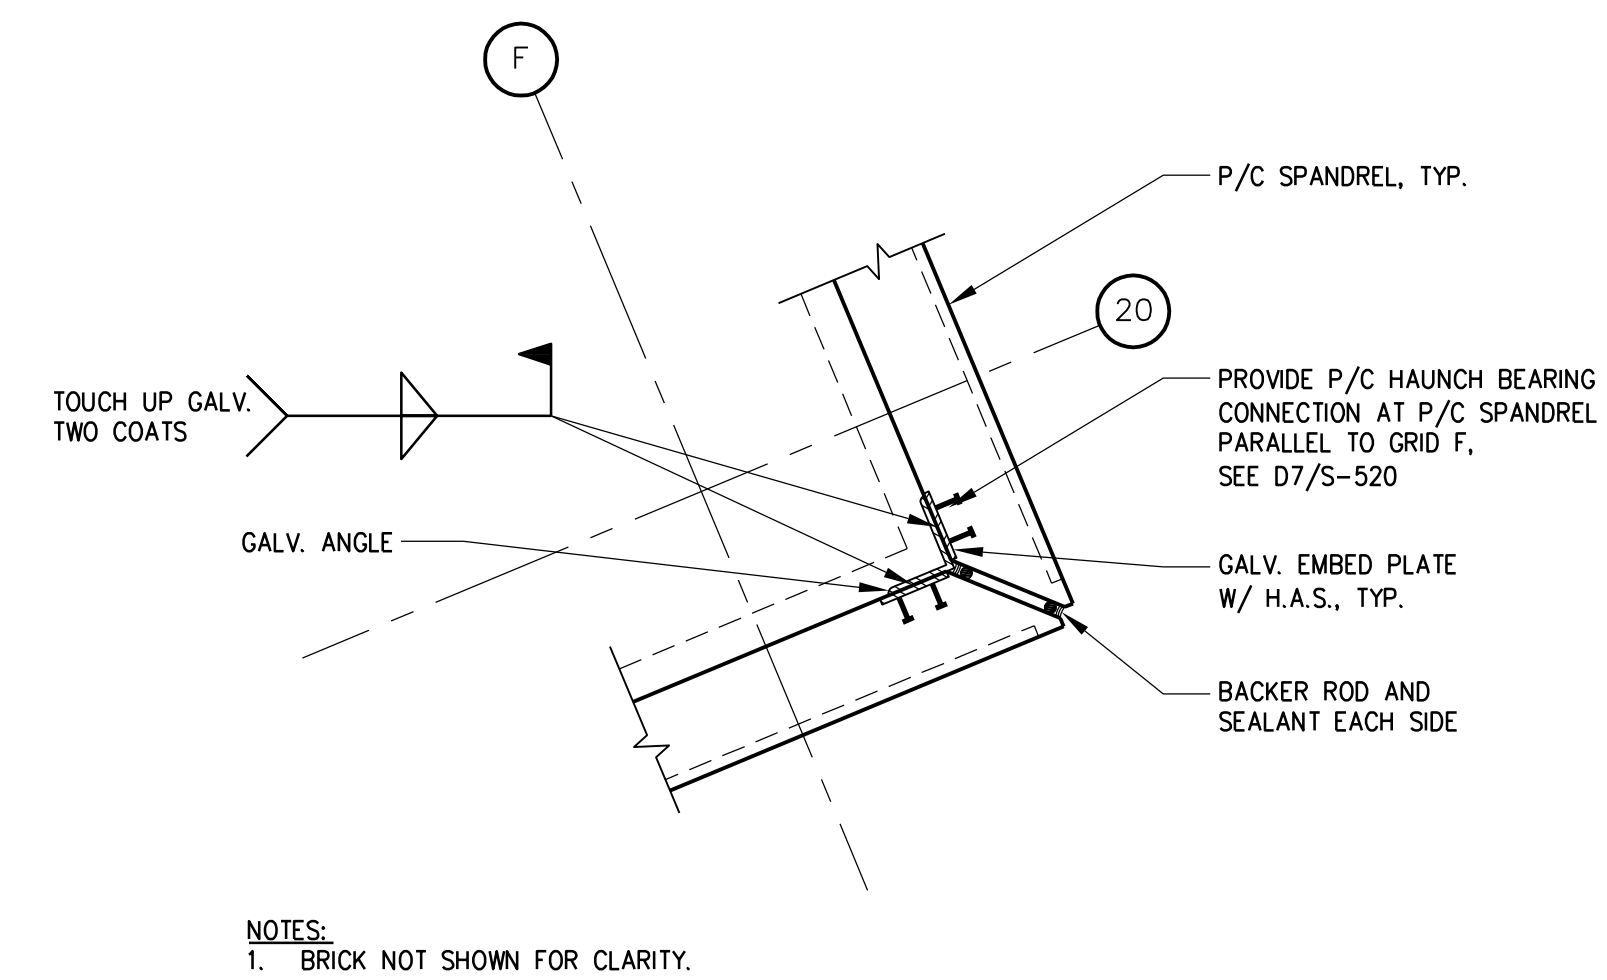


**B7** P/C SPANDREL / P/C SPANDREL DETAIL  
(PERFORMANCE DESIGN)

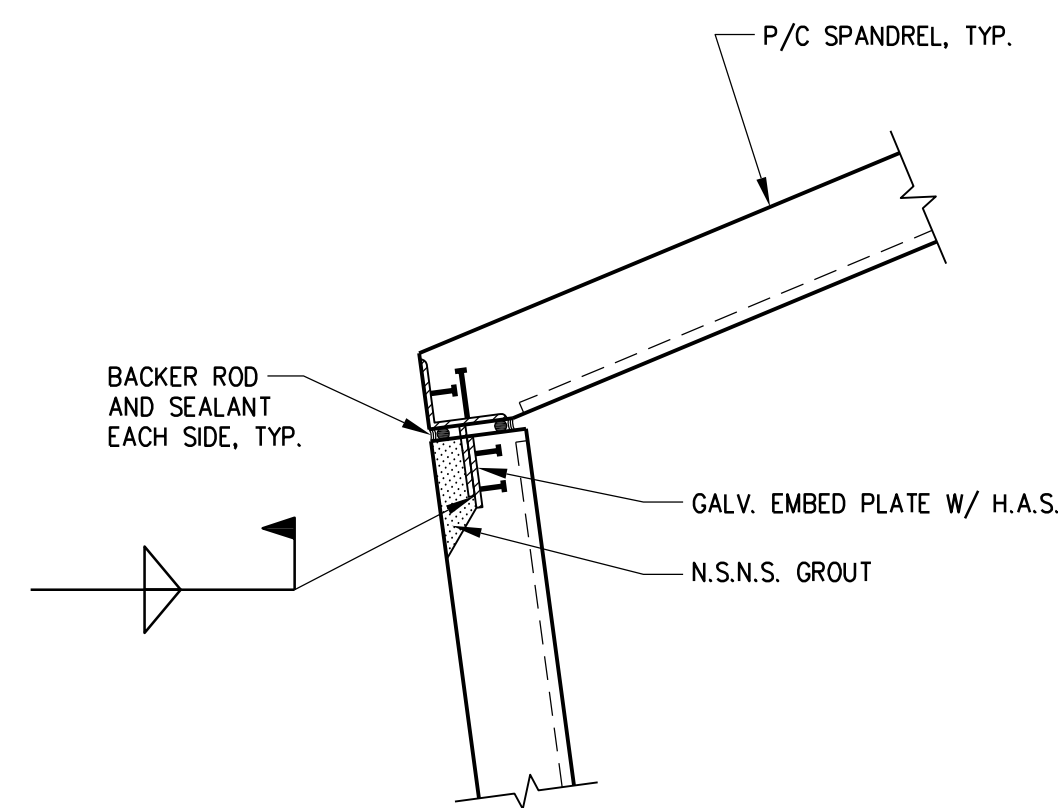


**D1** P/C SPANDREL / P/C SPANDREL DETAIL  
(PERFORMANCE DESIGN)

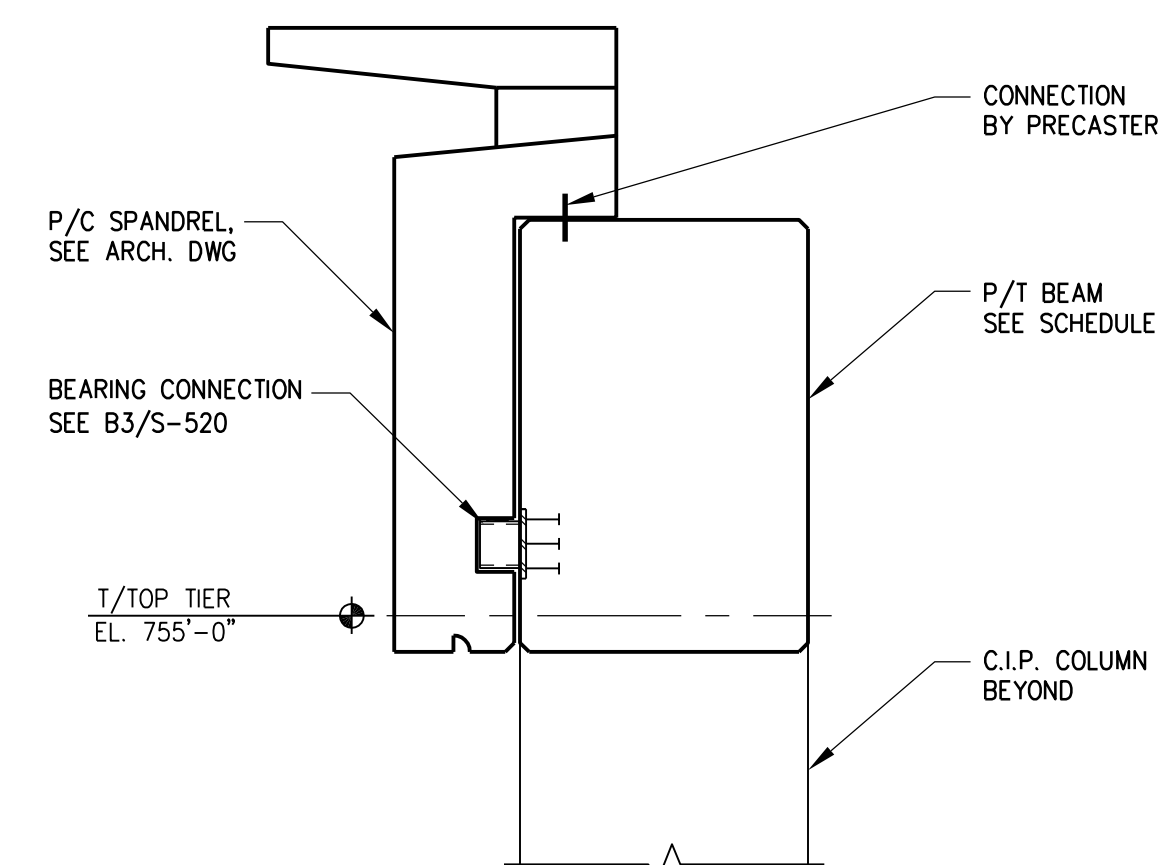


**D3** SECTION  
(PERFORMANCE DESIGN)

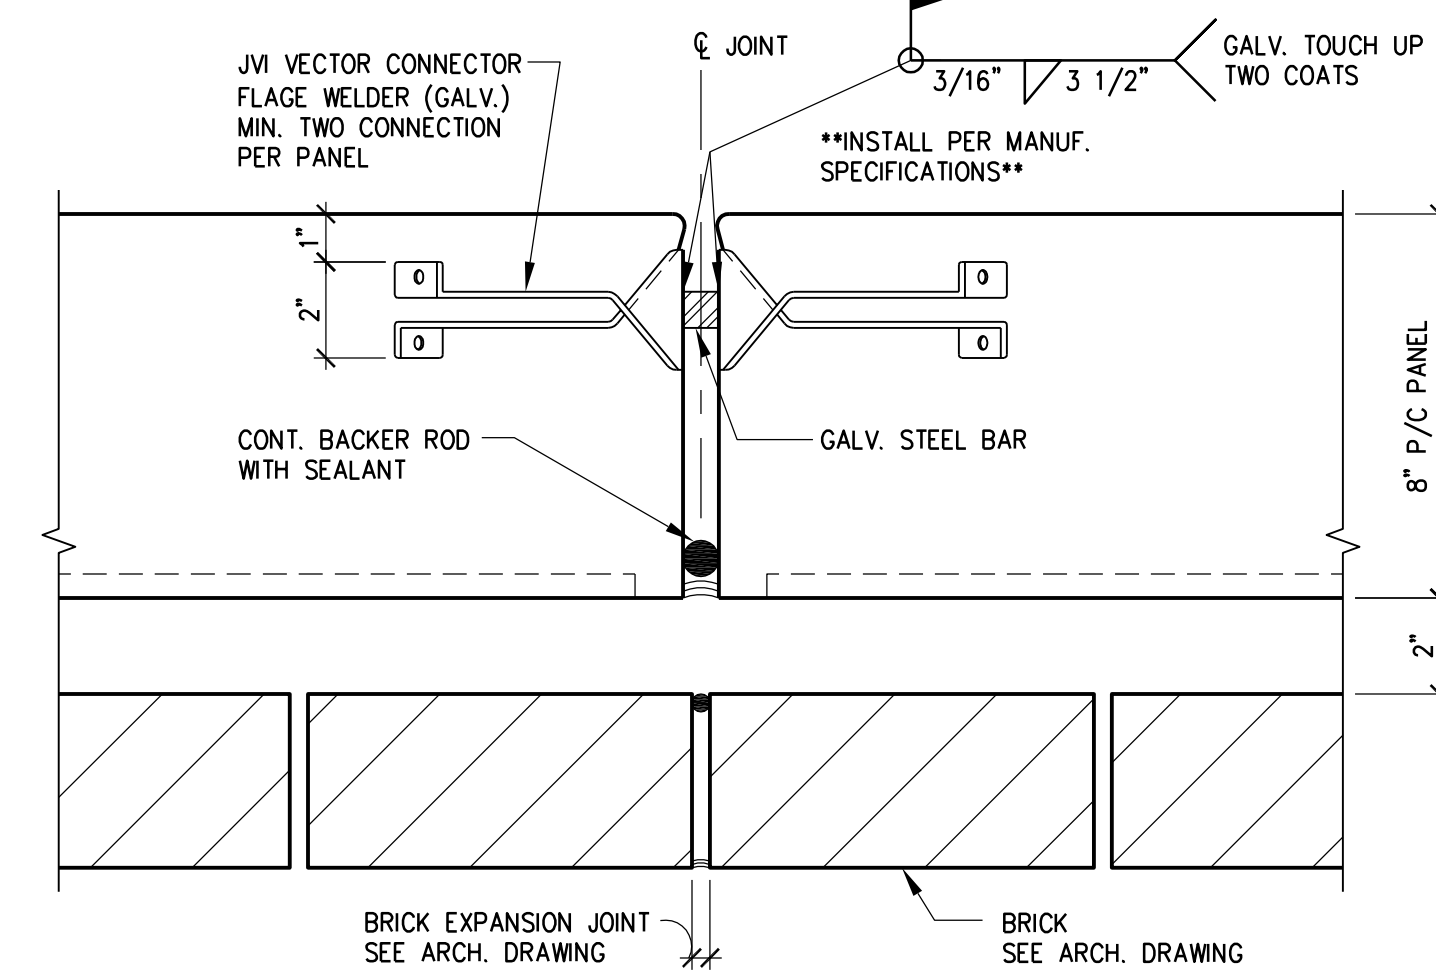


**D5** DETAIL

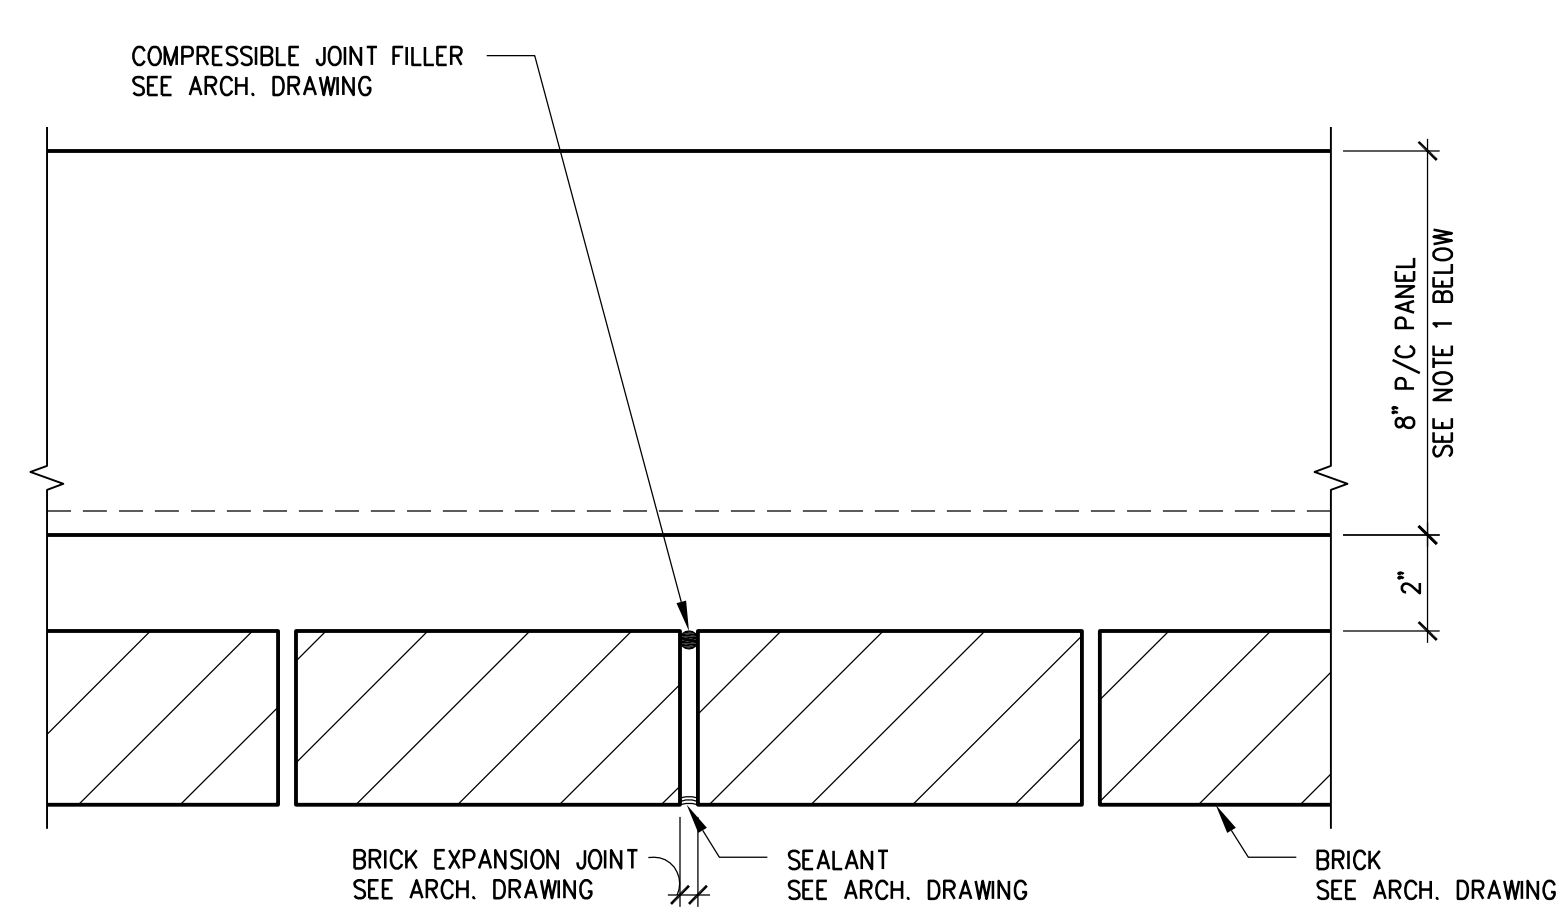

**D7** DETAIL

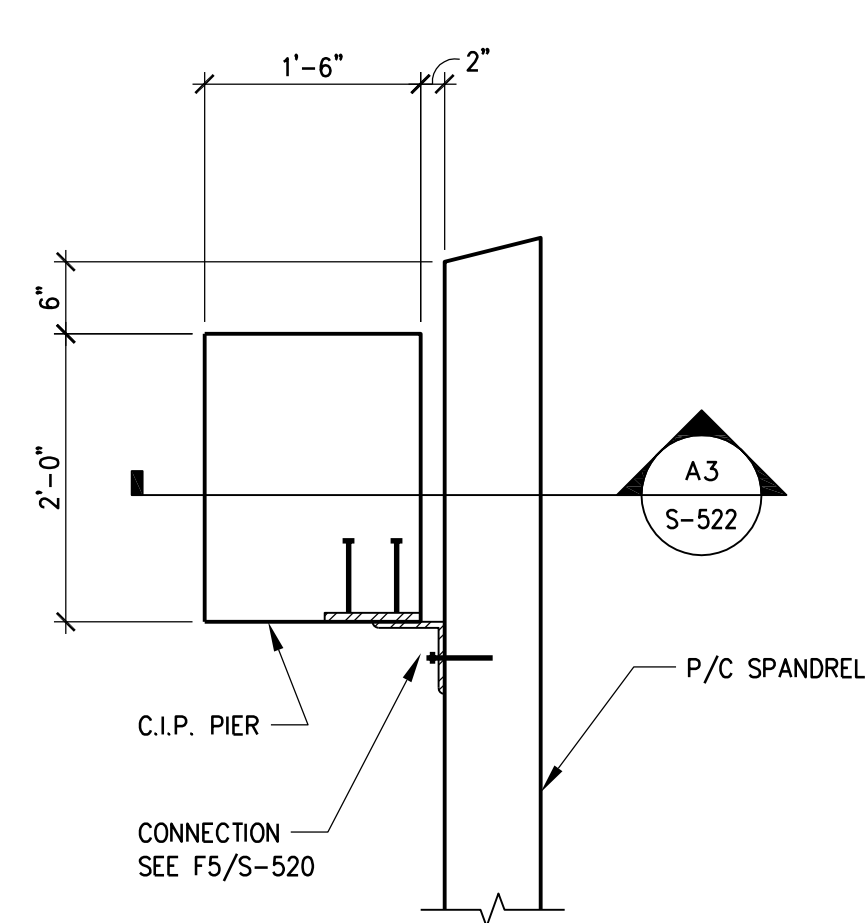

**A1** C.I.P. PIER/P/C SPANDREL DETAIL

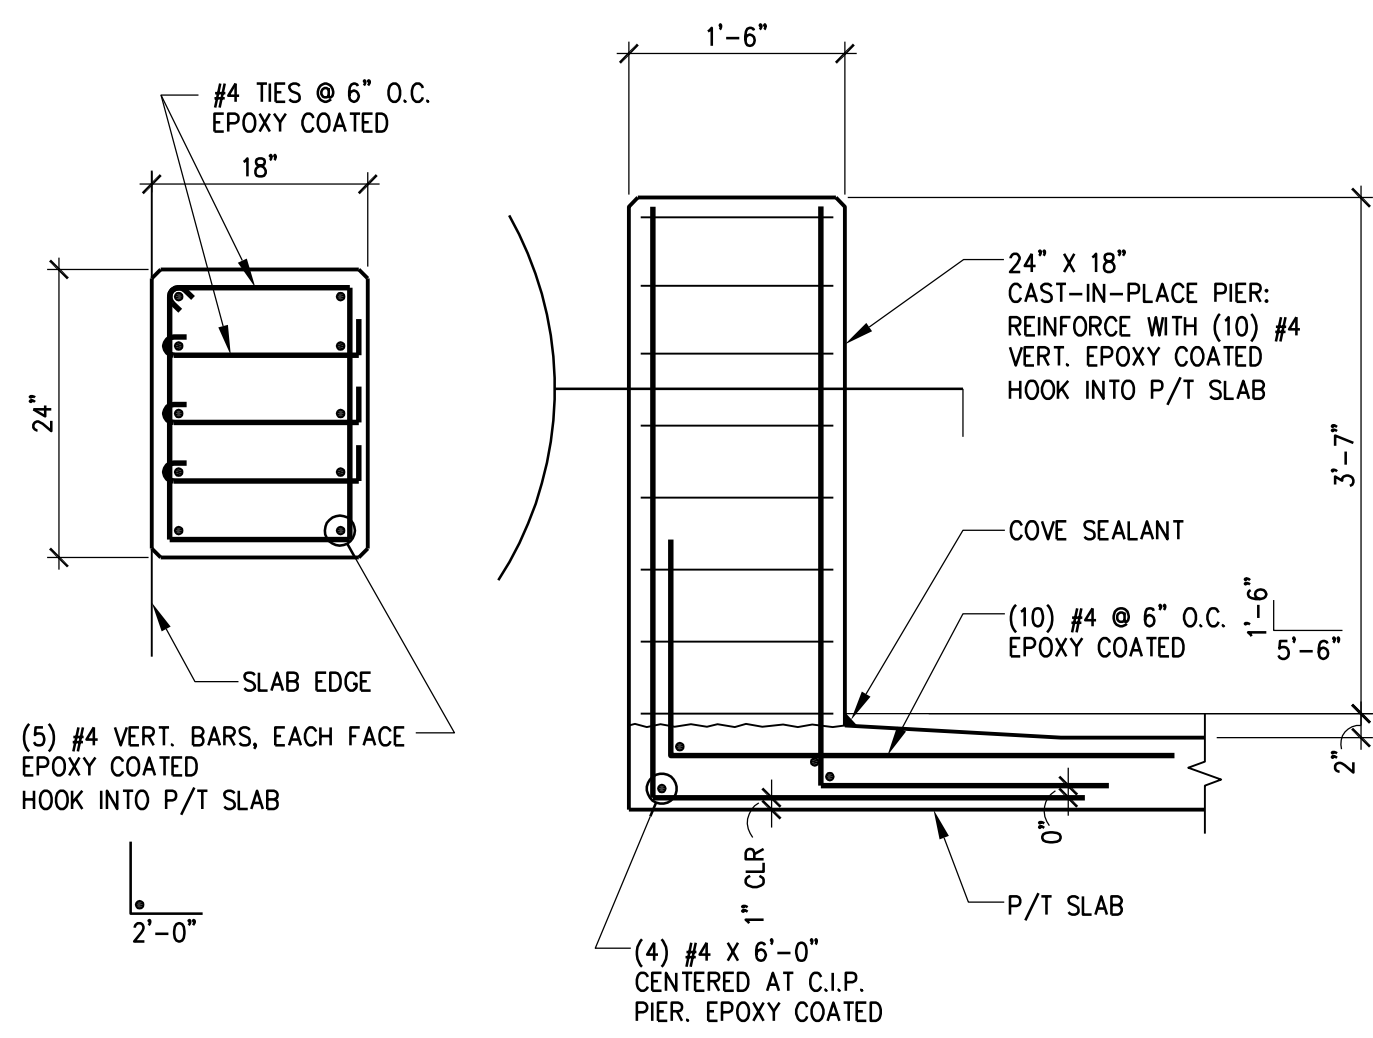

**A3** C.I.P. PIER DETAIL

		CONSULTANTS/ENGINEERS:				ARCHITECT:		Drawing Title		Project Title		Project Number		Office of Construction and Facilities Management	
						Loebl Schlossman & Hackl Architecture • Planning • Interiors		233 North Michigan Avenue Suite 3000 Chicago, Illinois 60601		STRUCTURAL DETAILS		400 CAR PARKING GARAGE			
FINAL CONSTRUCTION DOCUMENTS		06/10/11		KJWW ENGINEERING CONSULTANTS Mechanical/Electrical/Plumbing Engineer		TERRACON Geotechnical Engineer		GRAF Civil Engineer/Landscape Architect		WALKER PARKING CONSULTANTS Structural Engineer		FAITHFUL + GOULD Cost Management		Building Number 43	
100% REVIEW SUBMISSION (NOT FOR CONSTRUCTION)		04/11/11		623 26TH AVENUE ROCK ISLAND, ILLINOIS 61201 319.366.8321 Telephone 309.786.5967 Fax		2640 12TH STREET SW CEDAR RAPIDS, IOWA 52404 319.366.8321 Telephone 319.366.0032 Fax		332 SOUTH MICHIGAN, SUITE 1400 CHICAGO, ILLINOIS 60604-4367 312.682.2020 Telephone 312.939.7014 Fax		505 DAVIS ROAD ELGIN, ILLINOIS 60123 847.697.2640 Telephone 847.697.7439 Fax		222 SOUTH RIVERSIDE PLAZA, SUITE 2240 CHICAGO, ILLINOIS 60606 312.682.2020 Telephone 312.655.9037 Fax		Drawing Number S-522	
75% REVIEW SUBMISSION (NOT FOR CONSTRUCTION)		02/03/11												Dwg. 109 of 152	
75% REVIEW SUBMISSION (NOT FOR CONSTRUCTION) - COST ESTIMATE		01/19/11													
5% REVIEW SUBMISSION (NOT FOR CONSTRUCTION)		11/22/10													
REVISIONS:		Date													