
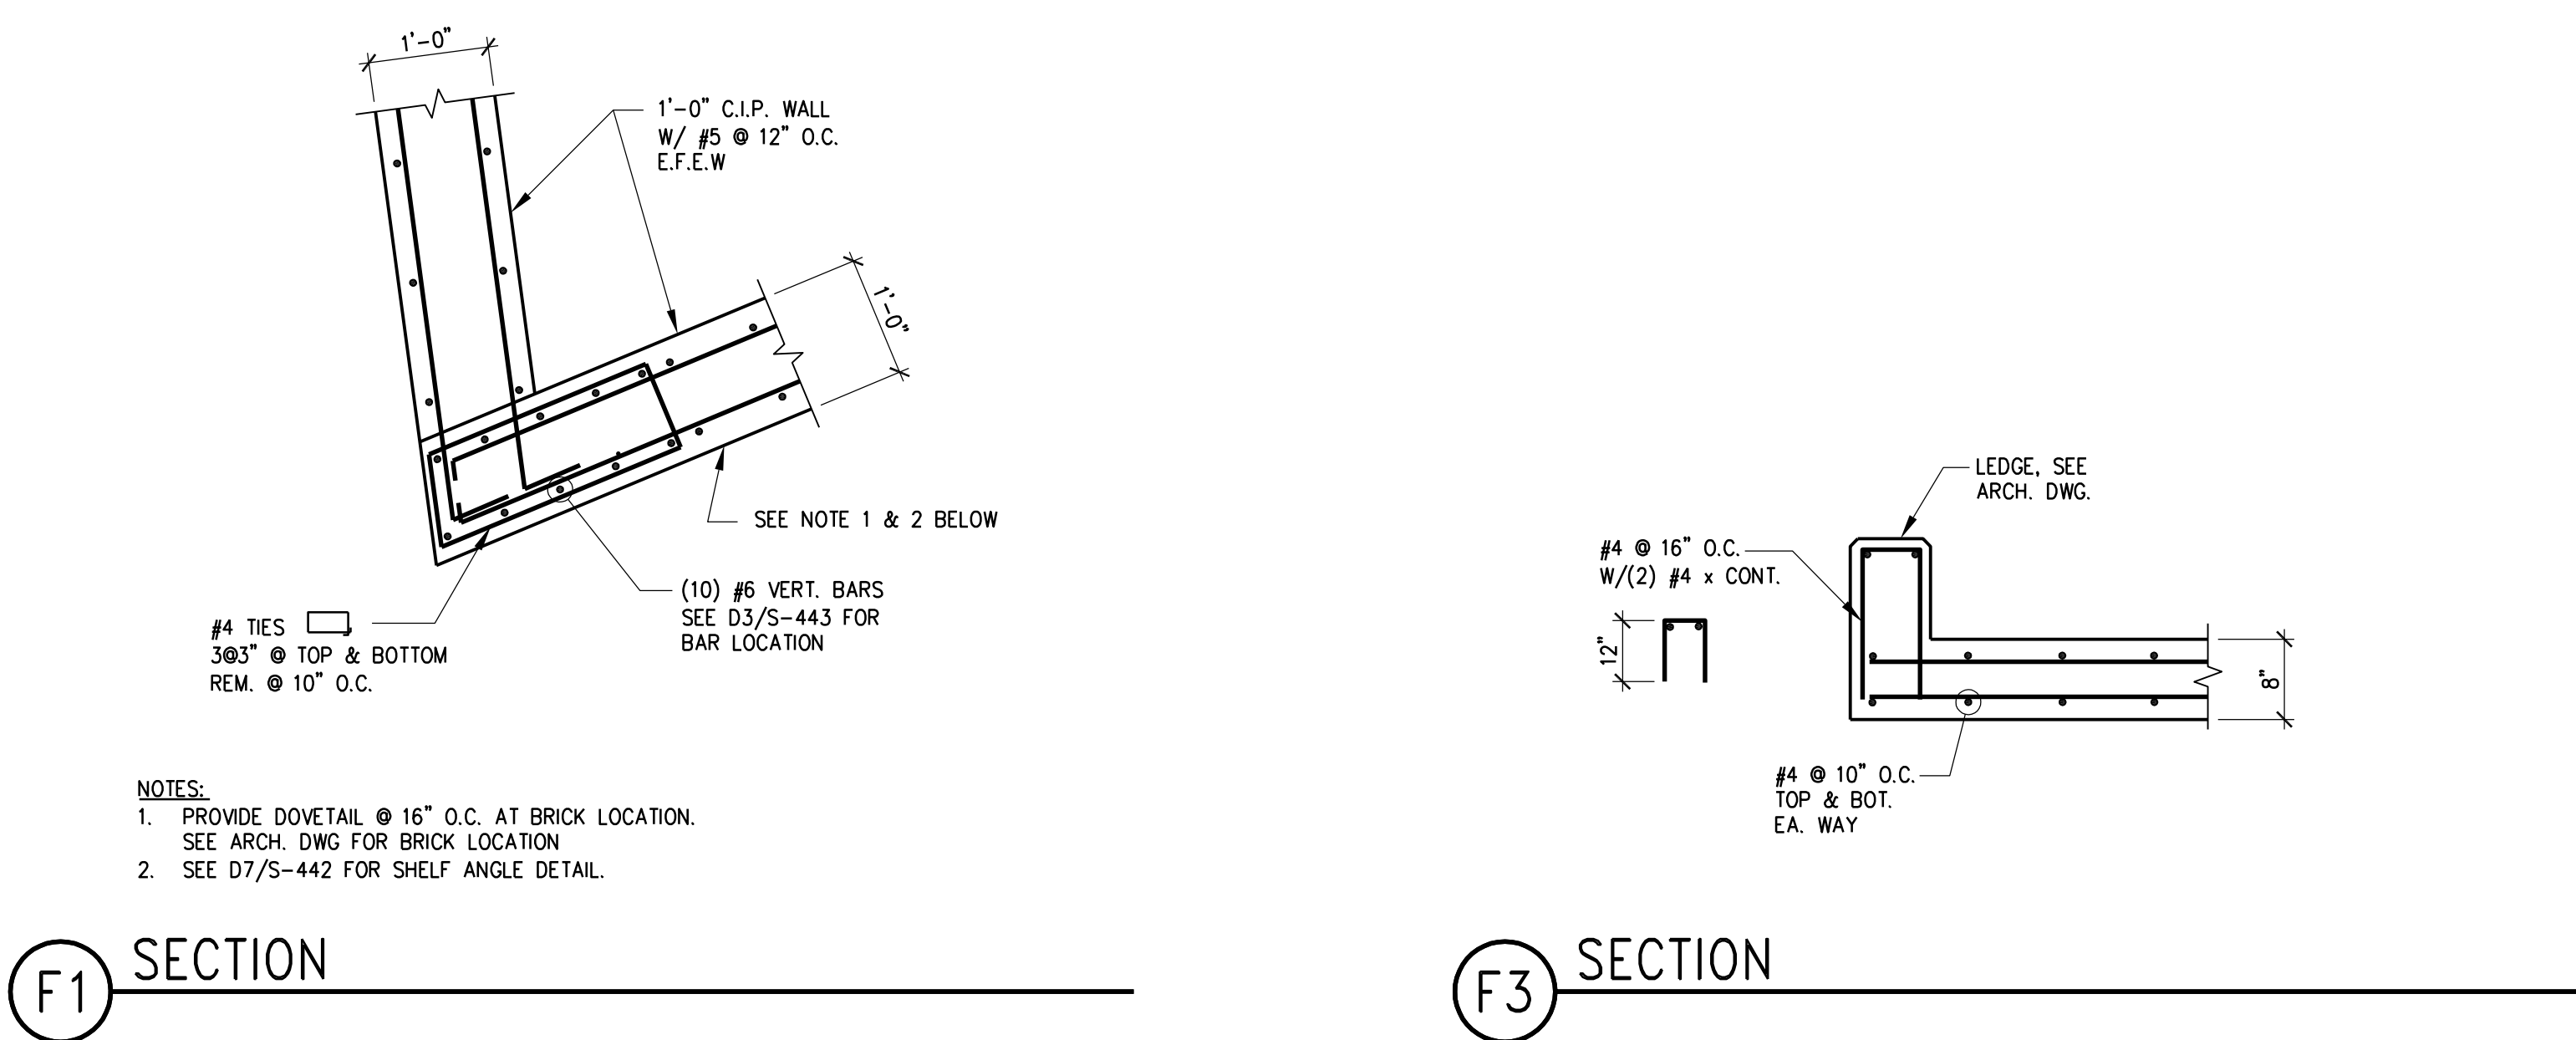
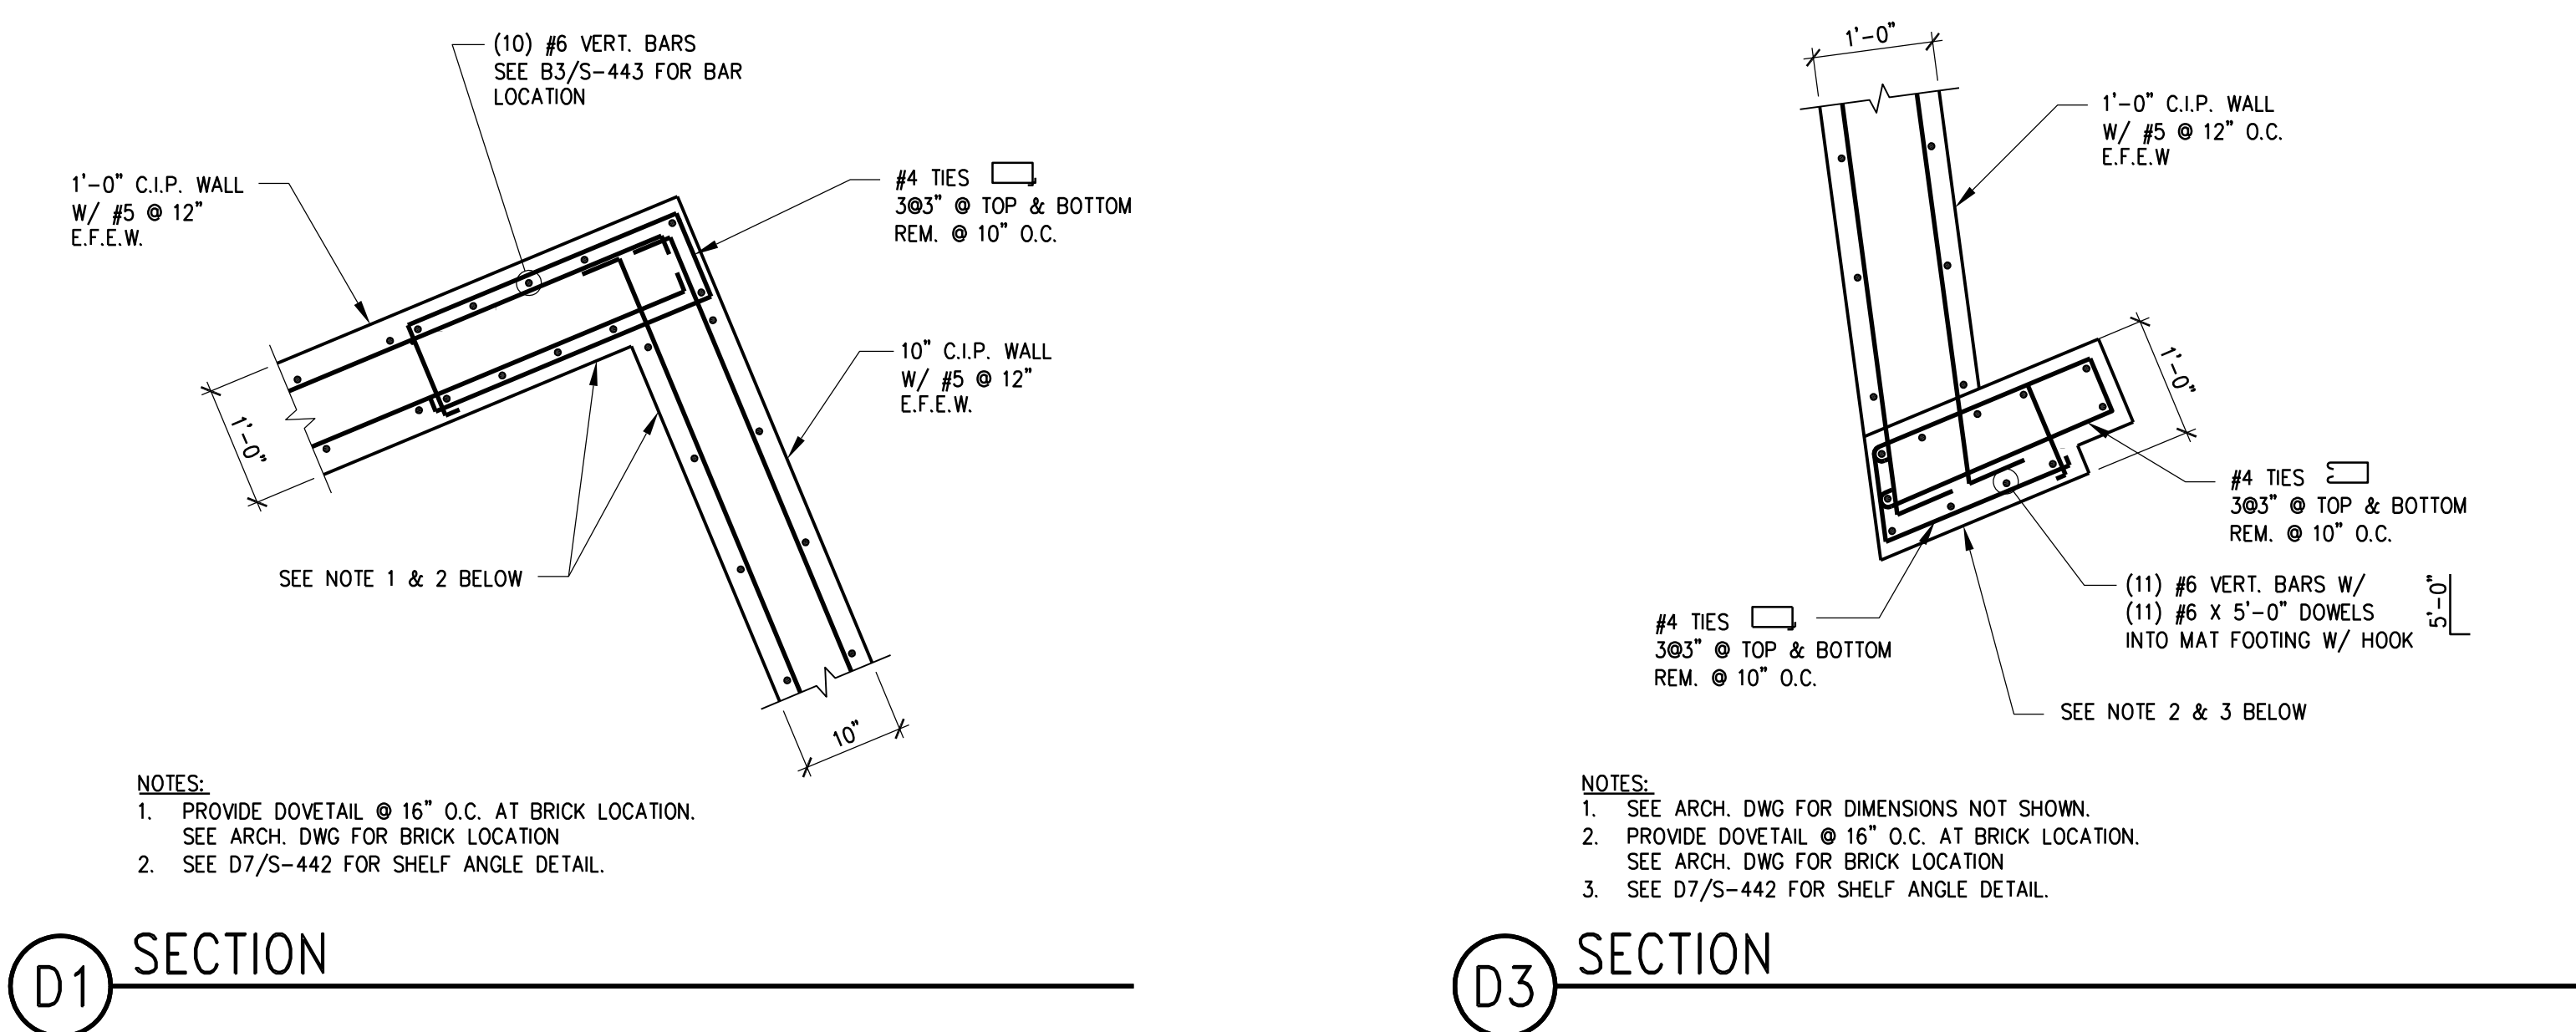


three inches = one foot
one and one half inches = one foot
one inch = one foot
three quarters inch = one foot
one half inch = one foot
three eighths inch = one foot
one quarter inch = one foot
one eighth inch = one foot
one eighth inch = one foot

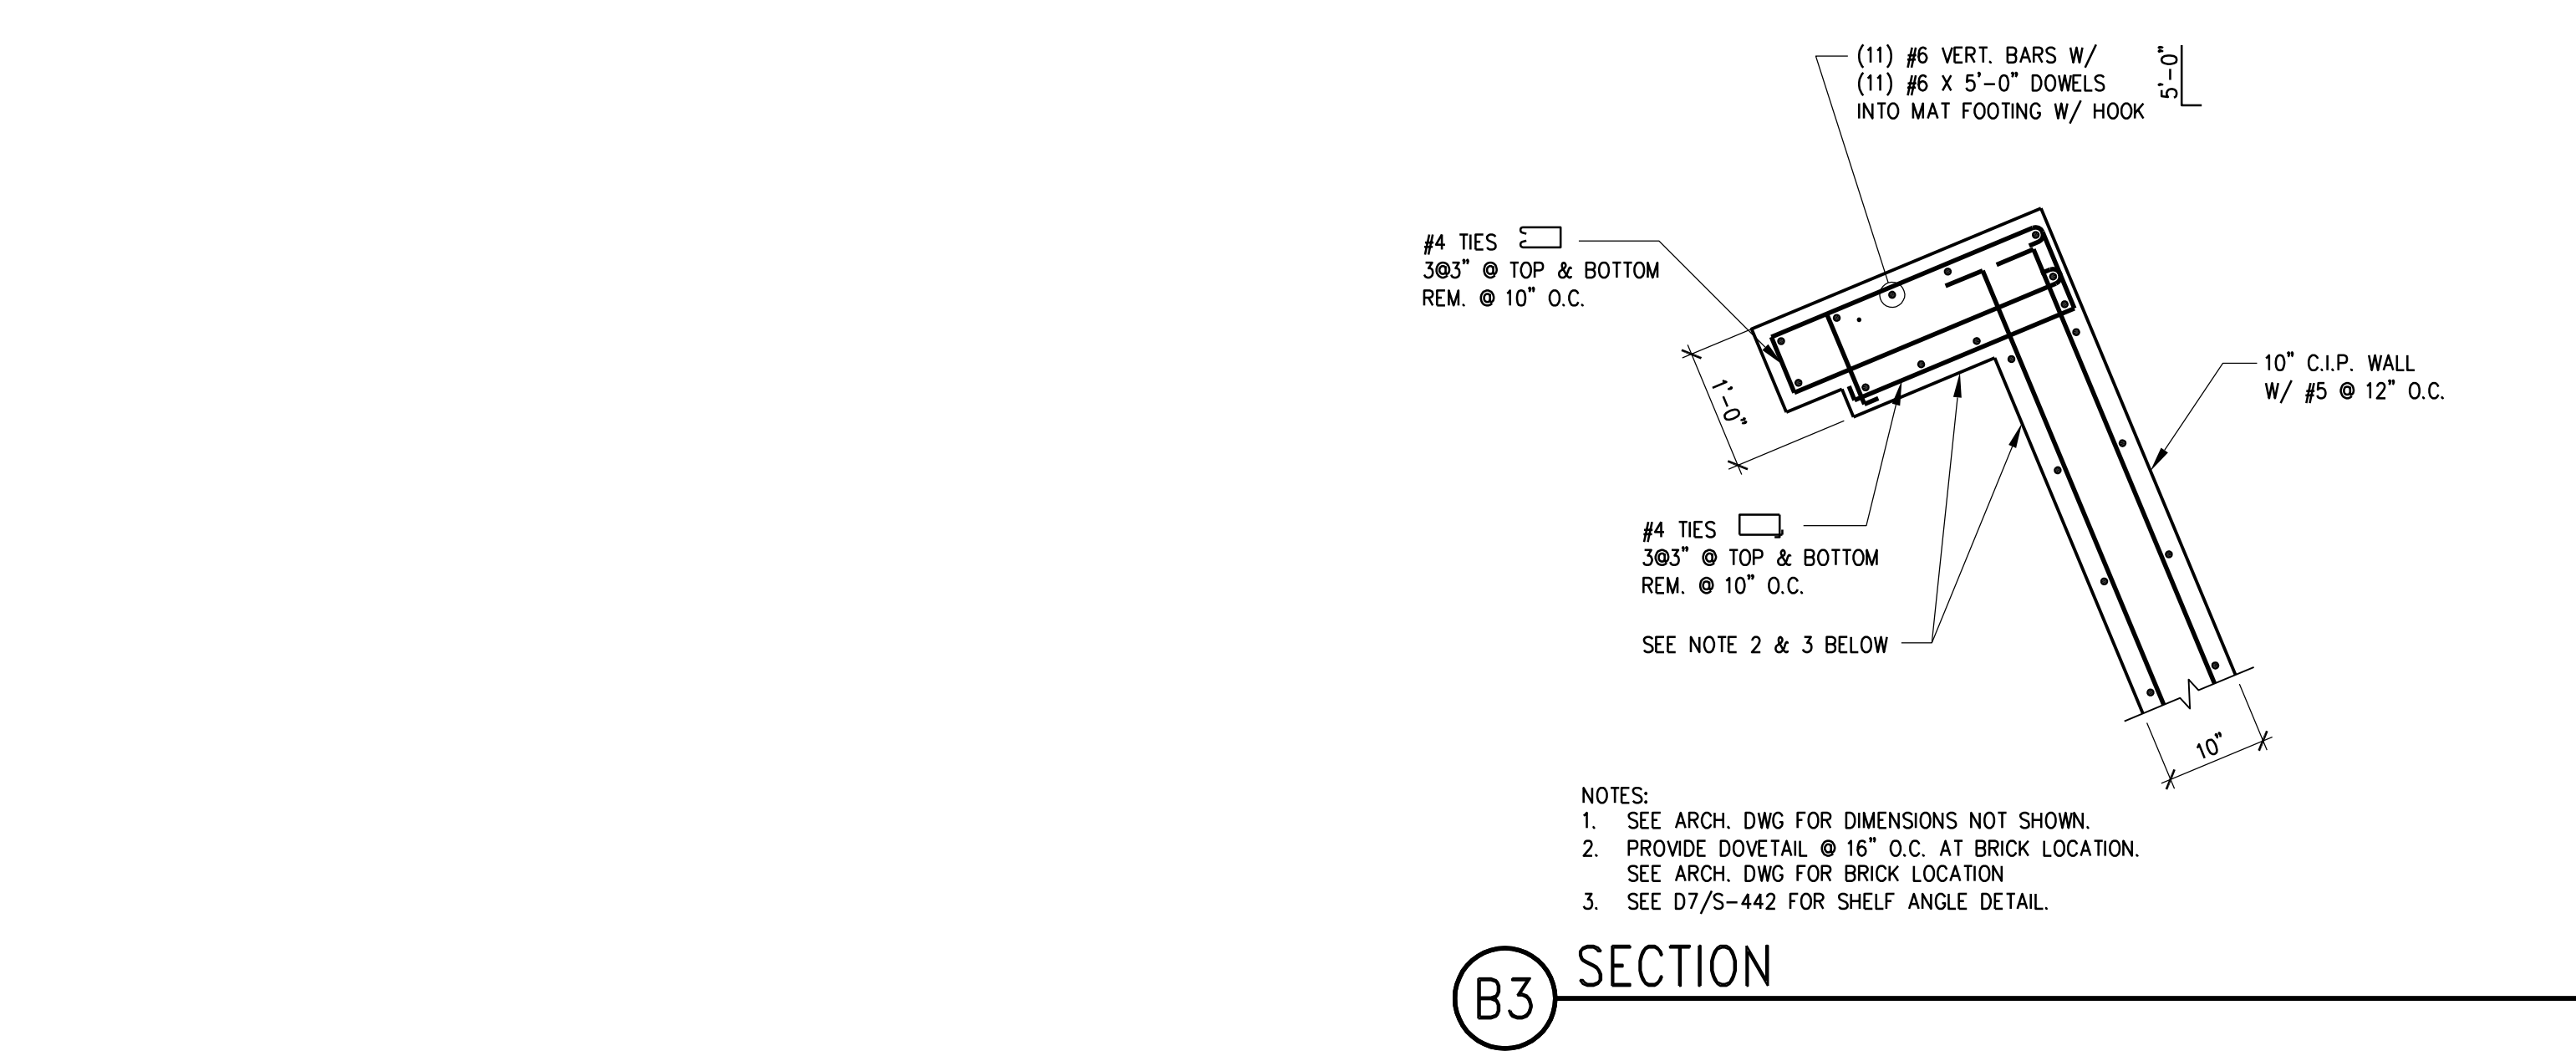

		CONSULTANTS/ENGINEERS:				ARCHITECT:		Drawing Title		Project Title		Project Number		Office of Construction and Facilities Management					
		KJMW ENGINEERING CONSULTANTS Mechanical/Electrical/Plumbing Engineer		TERRACON Geotechnical Engineer		GRAEF Civil Engineer/Landscape Architect		WALKER PARKING CONSULTANTS Structural Engineer		FAITHFUL + GOULD Cost Management		TYPICAL STAIR/ELEVATOR DETAILS				400 CAR PARKING GARAGE		636-402	
		623 26TH AVENUE ROCK ISLAND, ILLINOIS 61201		2640 12TH STREET SW CEDAR RAPIDS, IOWA 52404		332 SOUTH MICHIGAN, SUITE 1400 CHICAGO, ILLINOIS 60604-4367		505 DAVIS ROAD ELGIN, ILLINOIS 60123		222 SOUTH RIVERSIDE PLAZA, SUITE 2240 CHICAGO, ILLINOIS 60606		312 565 1800 Telephone 312 565 5912 Facsimile www.lhdesign.com				233 North Michigan Avenue Suite 3000 Chicago, Illinois 60601		Building Number 43	
INAL CONSTRUCTION DOCUMENTS		06/10/11		319 366 8321 Telephone 309 786 5967 Fax		312 582 2020 Telephone 312 939 7014 Fax		312 582 2020 Telephone 847 697 7439 Fax		312 612 6319 Telephone 312 655 9037 Fax		Approved: Project Director				IOWA CITY, IA		Drawing Number S-443	
00% REVIEW SUBMISSION (NOT FOR CONSTRUCTION)		04/11/11										Iowa City VA Healthcare System Department of Veterans Affairs Medical Center				Date 06/10/2011		Checked BFN	
0% REVIEW SUBMISSION (NOT FOR CONSTRUCTION)		02/03/11														Drawn MJK		Dwg. 103 of 152	
0% REVIEW SUBMISSION (NOT FOR CONSTRUCTION) - COST ESTIMATE		01/19/11																	
0% REVIEW SUBMISSION (NOT FOR CONSTRUCTION)		11/22/10																	
Revisions:		Date																	