




SHEET NOTE:  
1. BRICK NOT SHOWN FOR CLARITY.

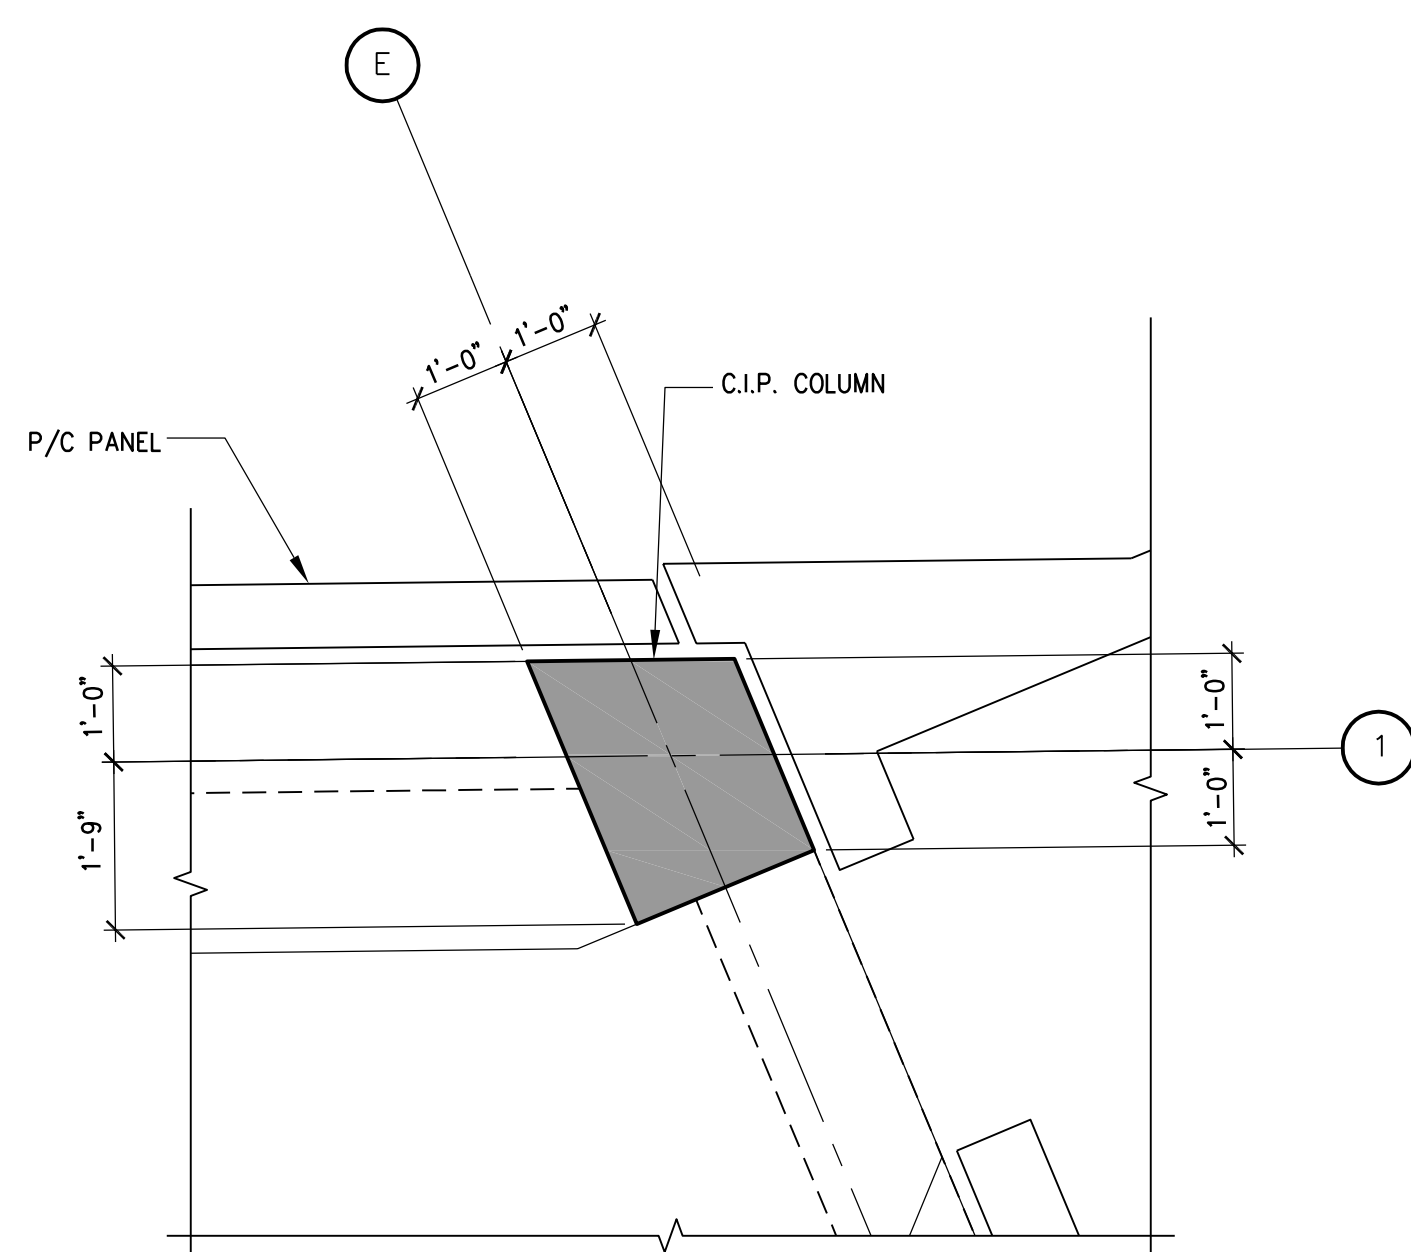


B3 PLAN DETAIL

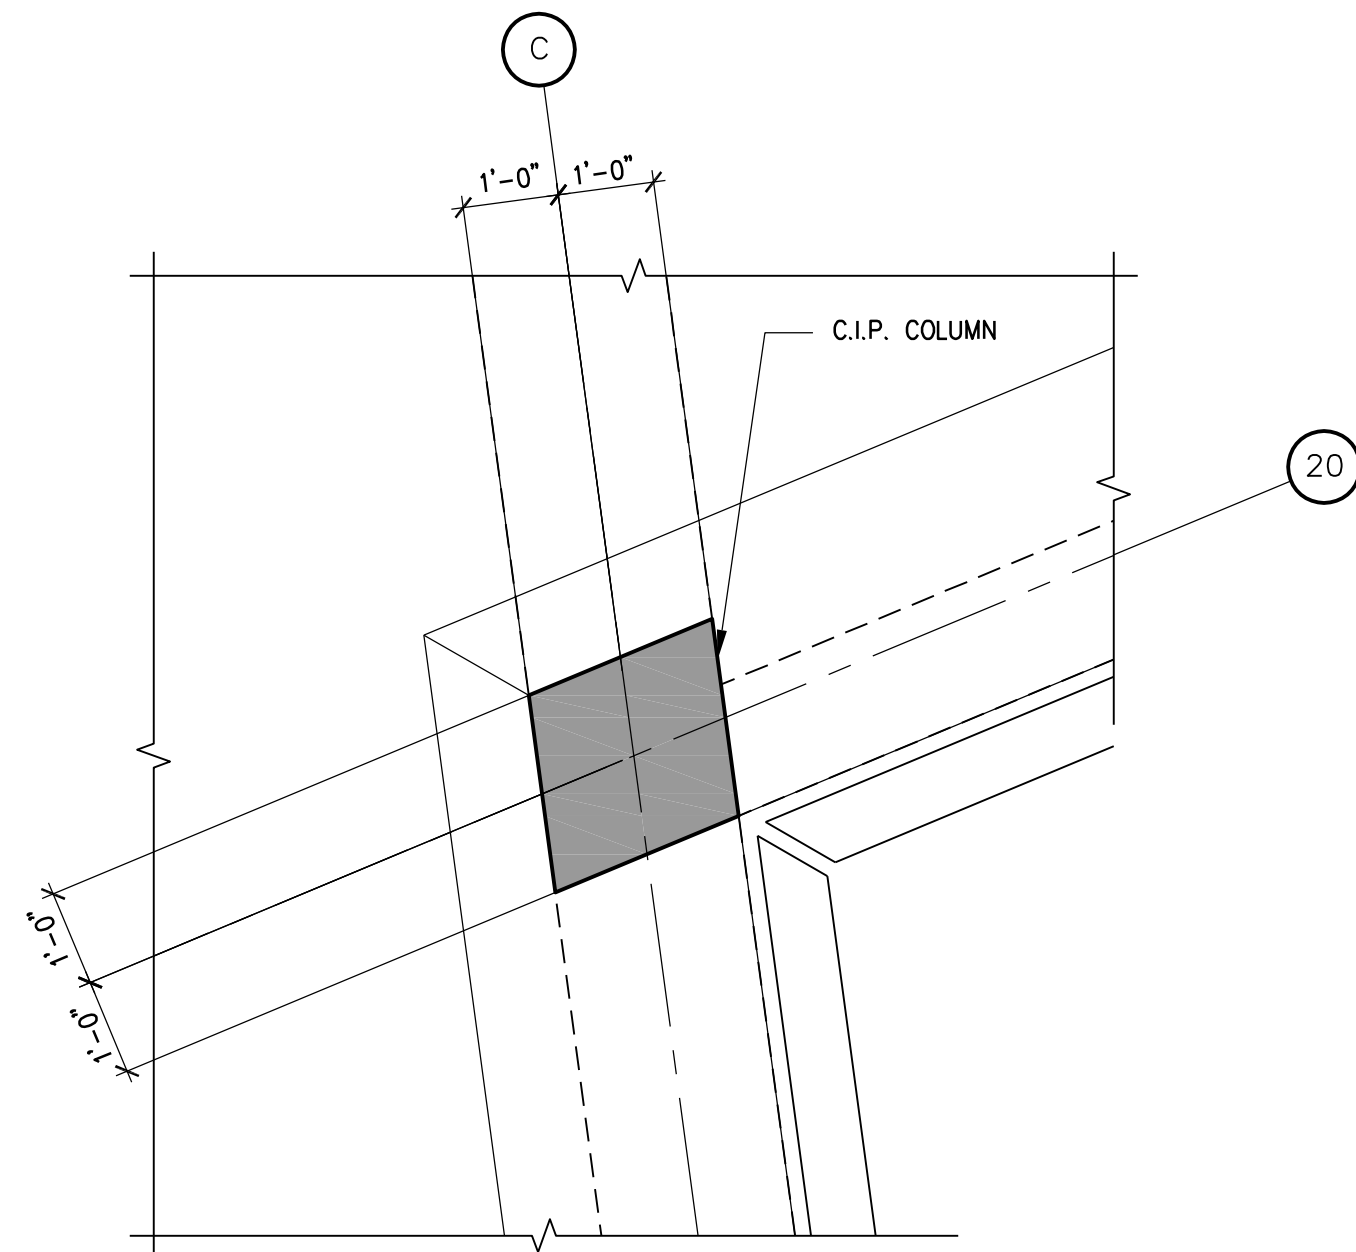


B5 PLAN DETAIL

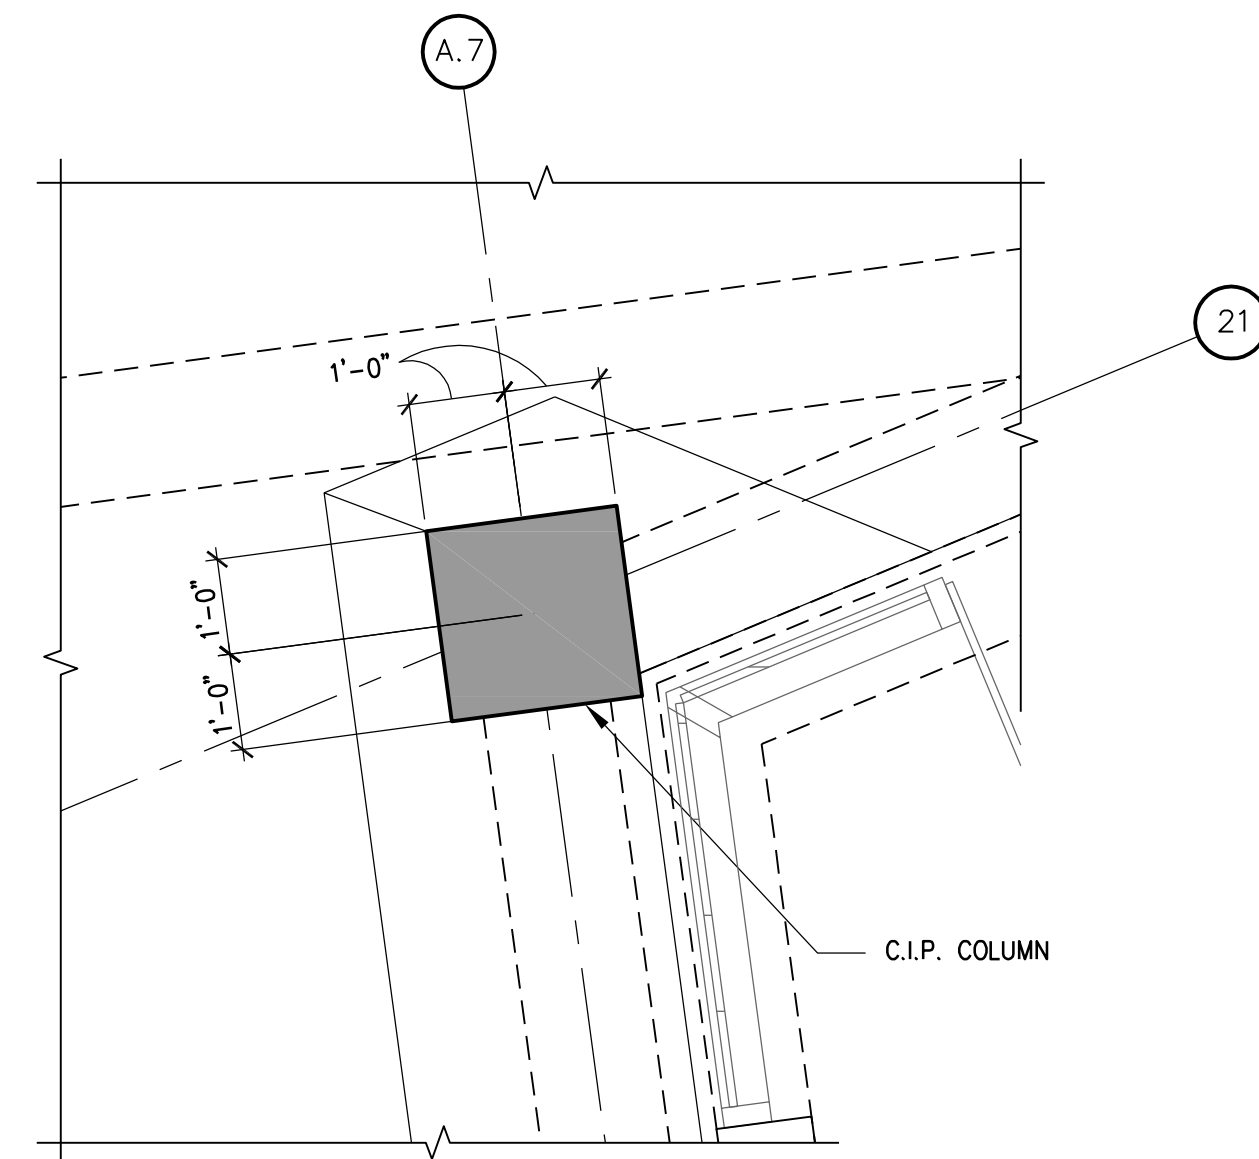


B7 PLAN DETAIL

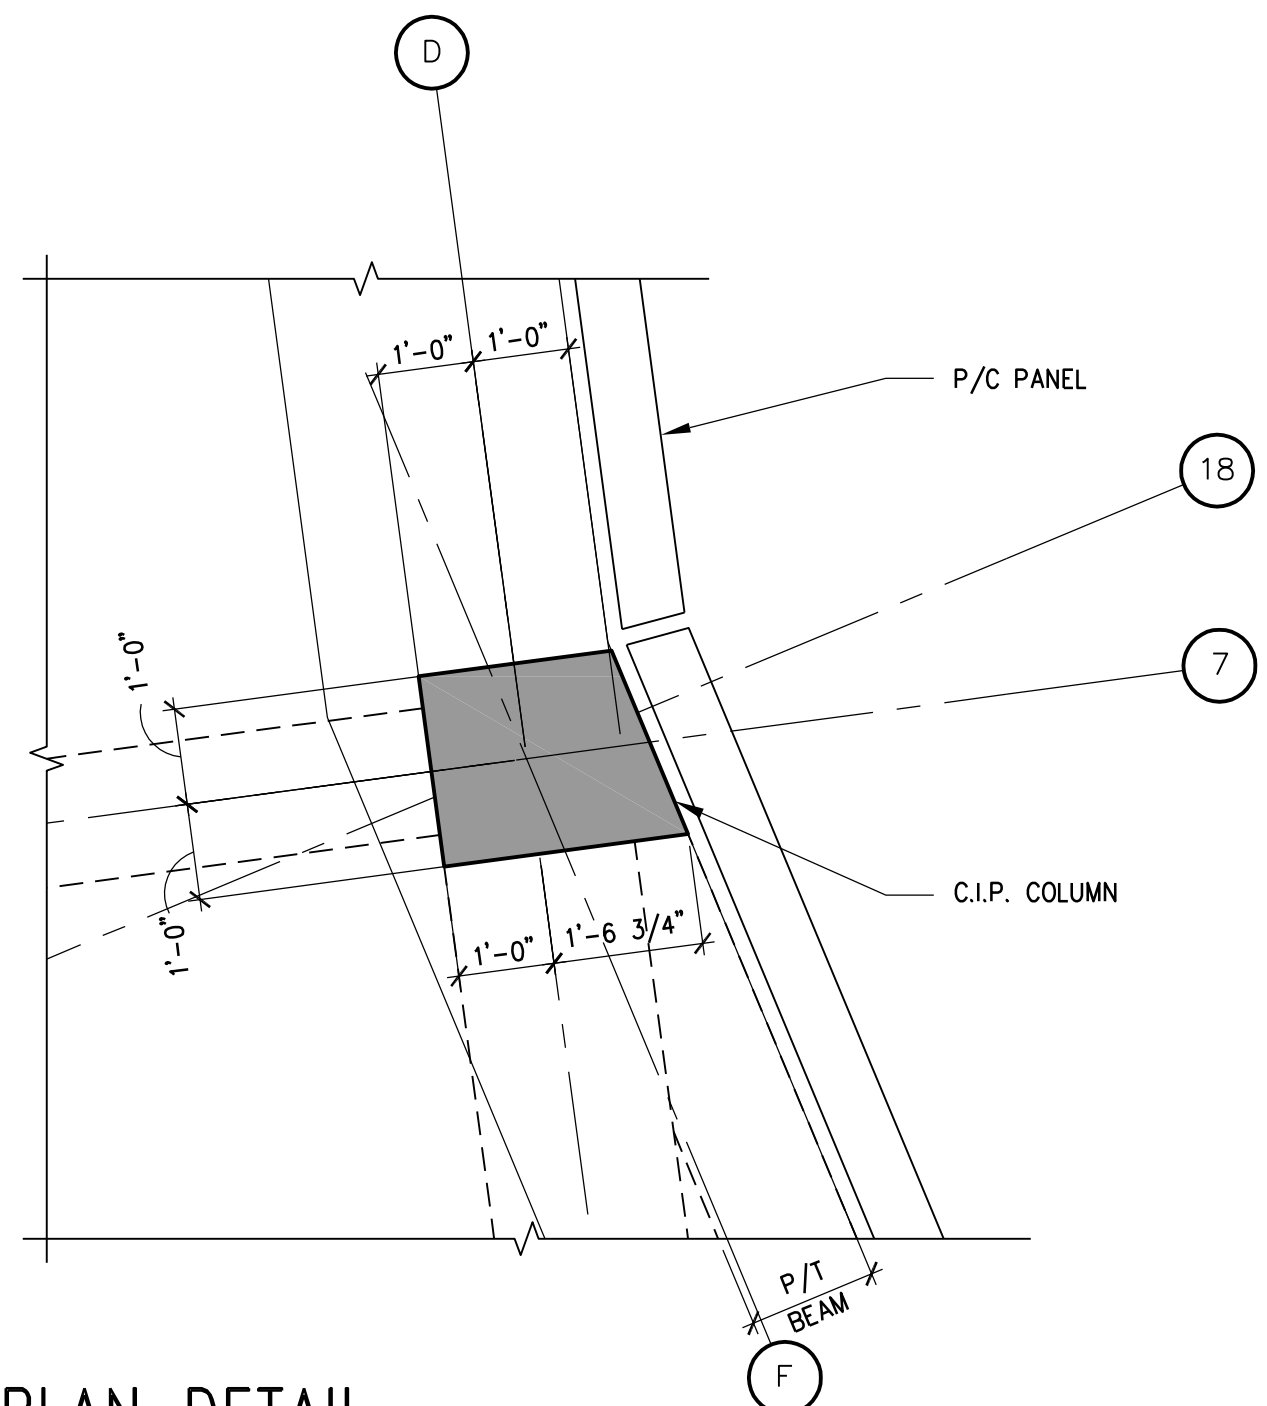


D3 PLAN DETAIL

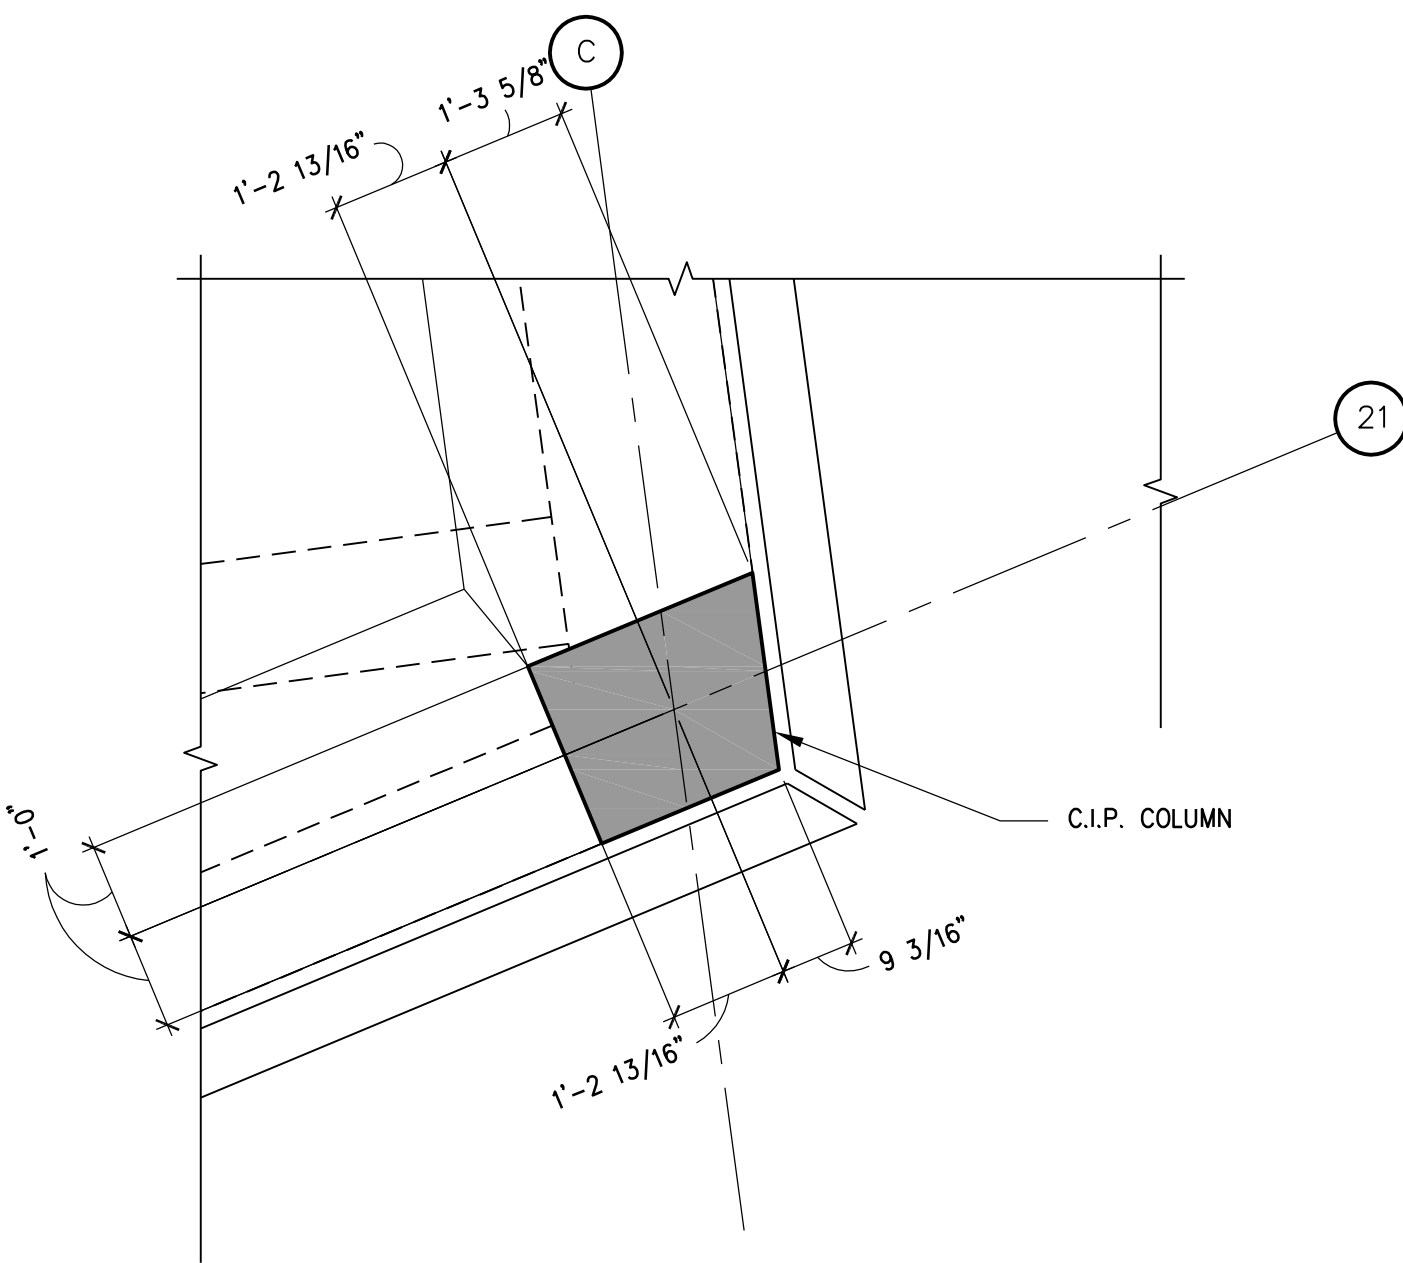


D5 PLAN DETAIL

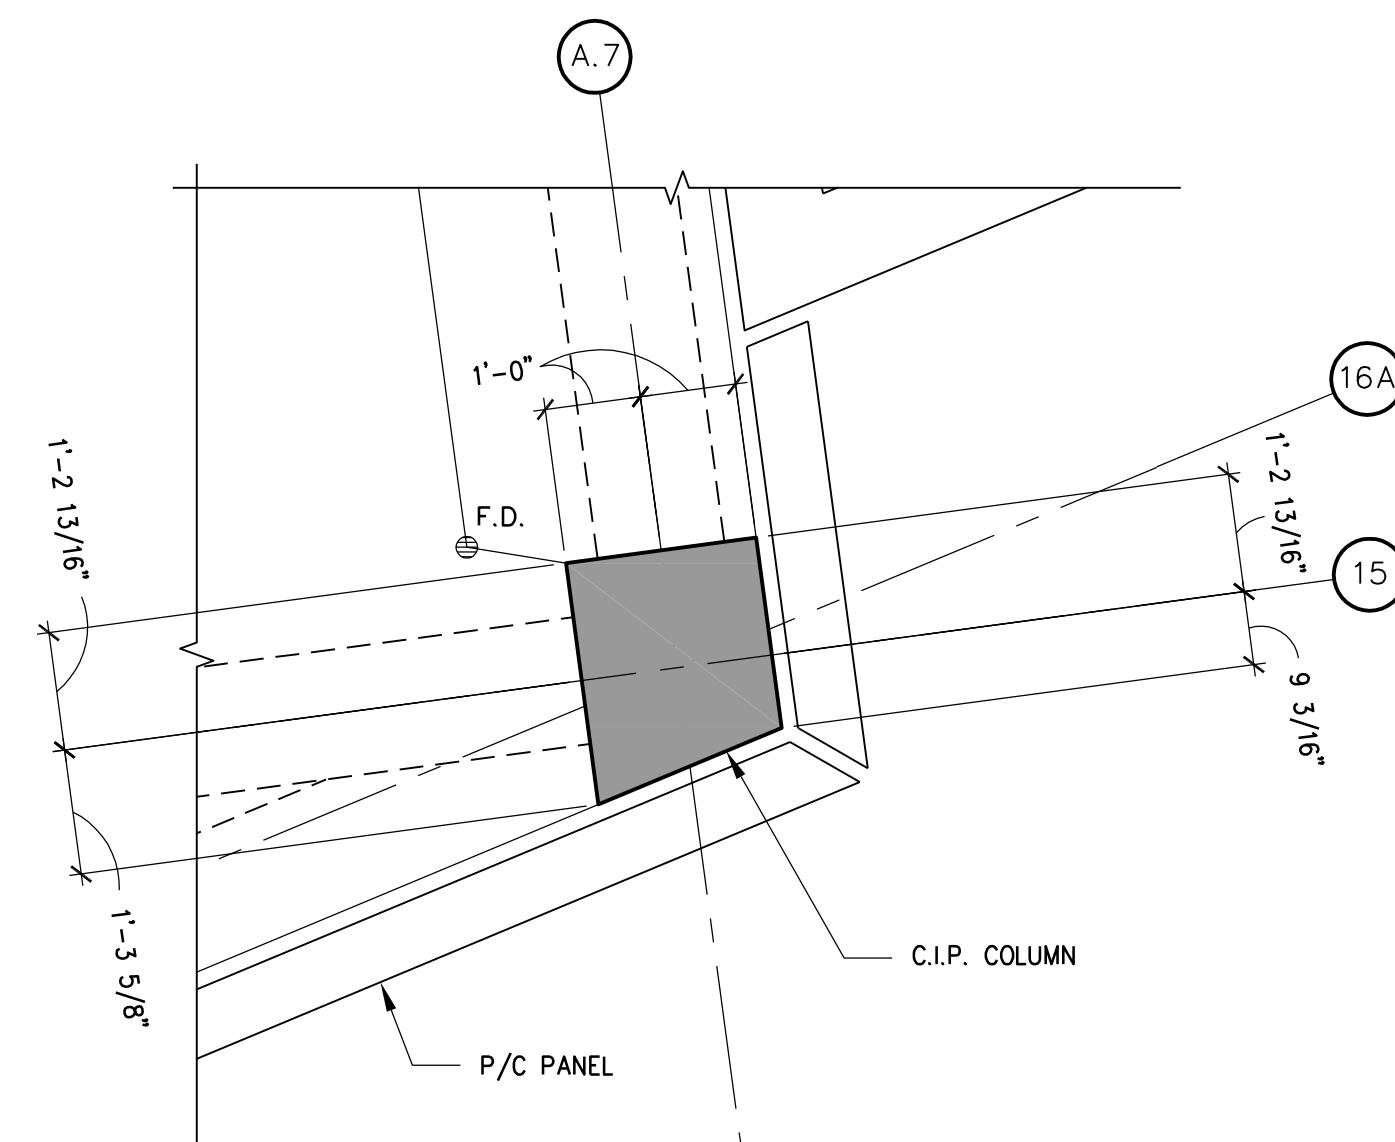


D7 PLAN DETAIL

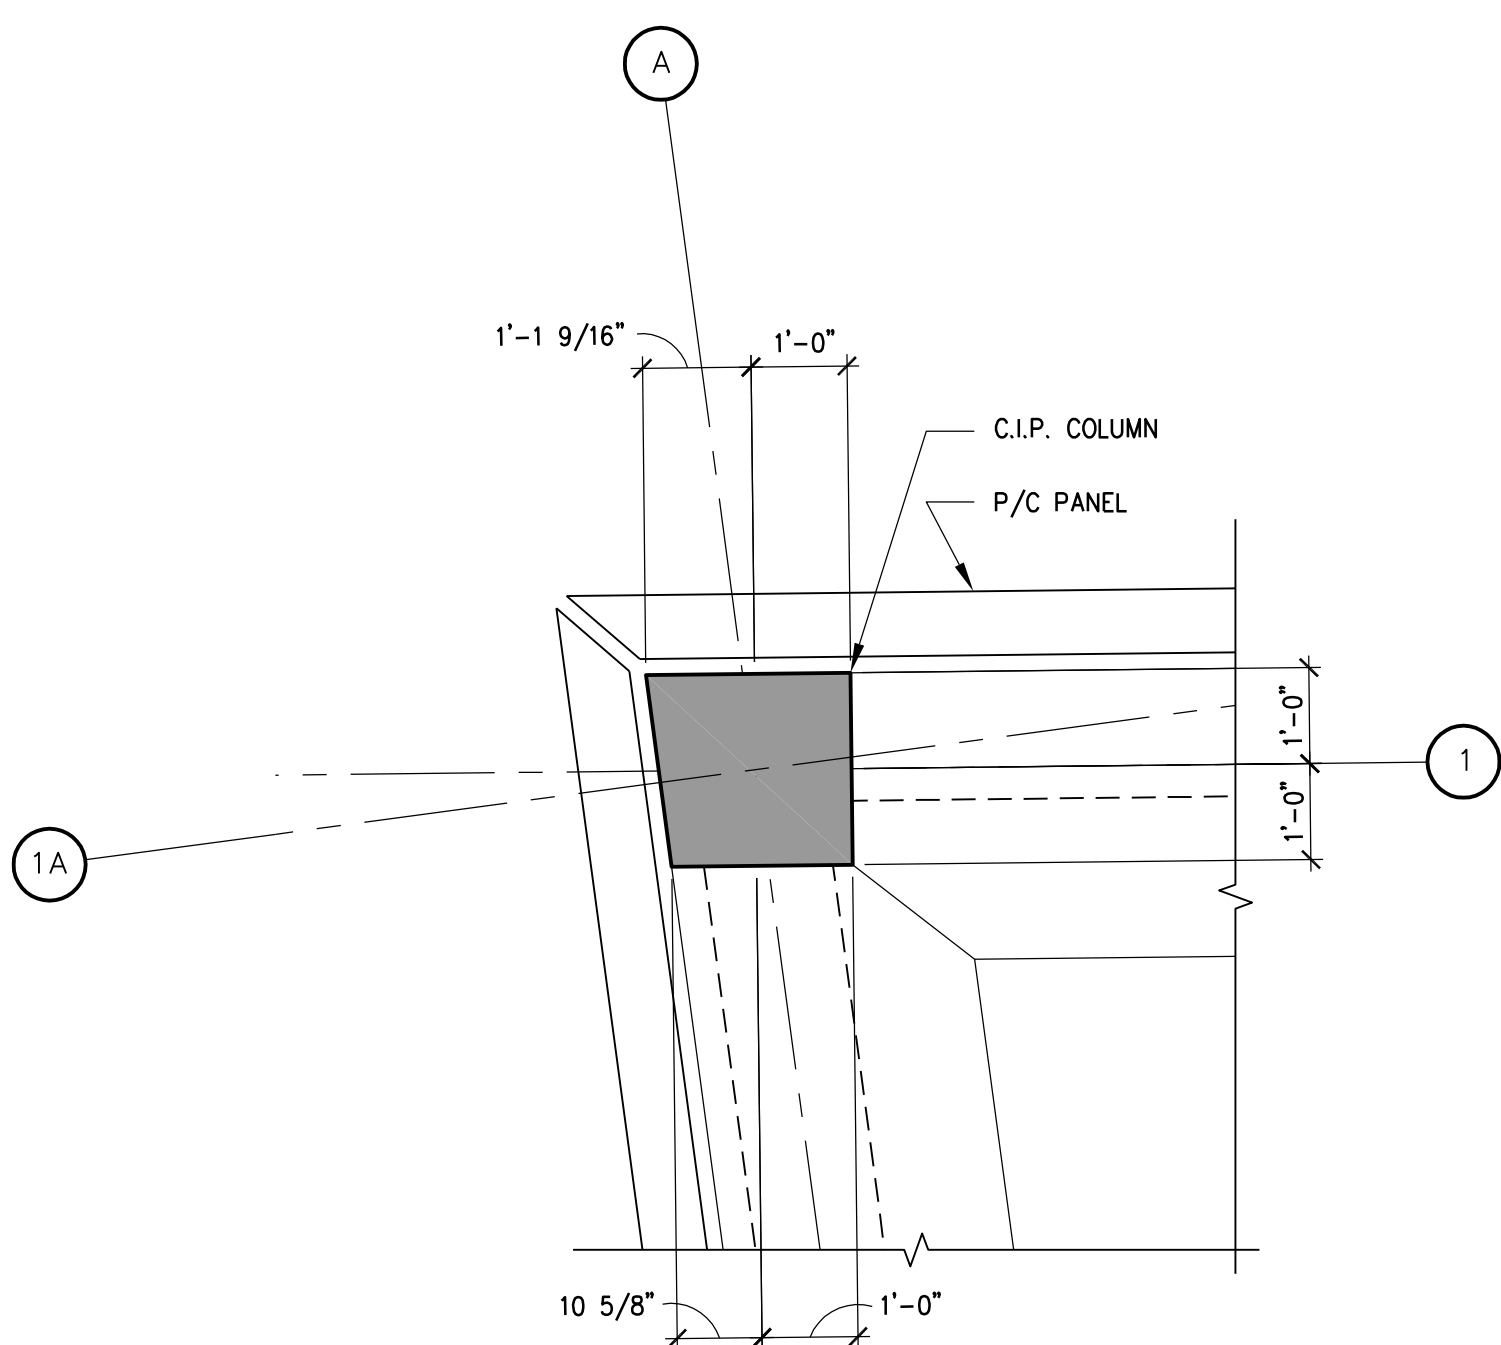


F1 PLAN DETAIL

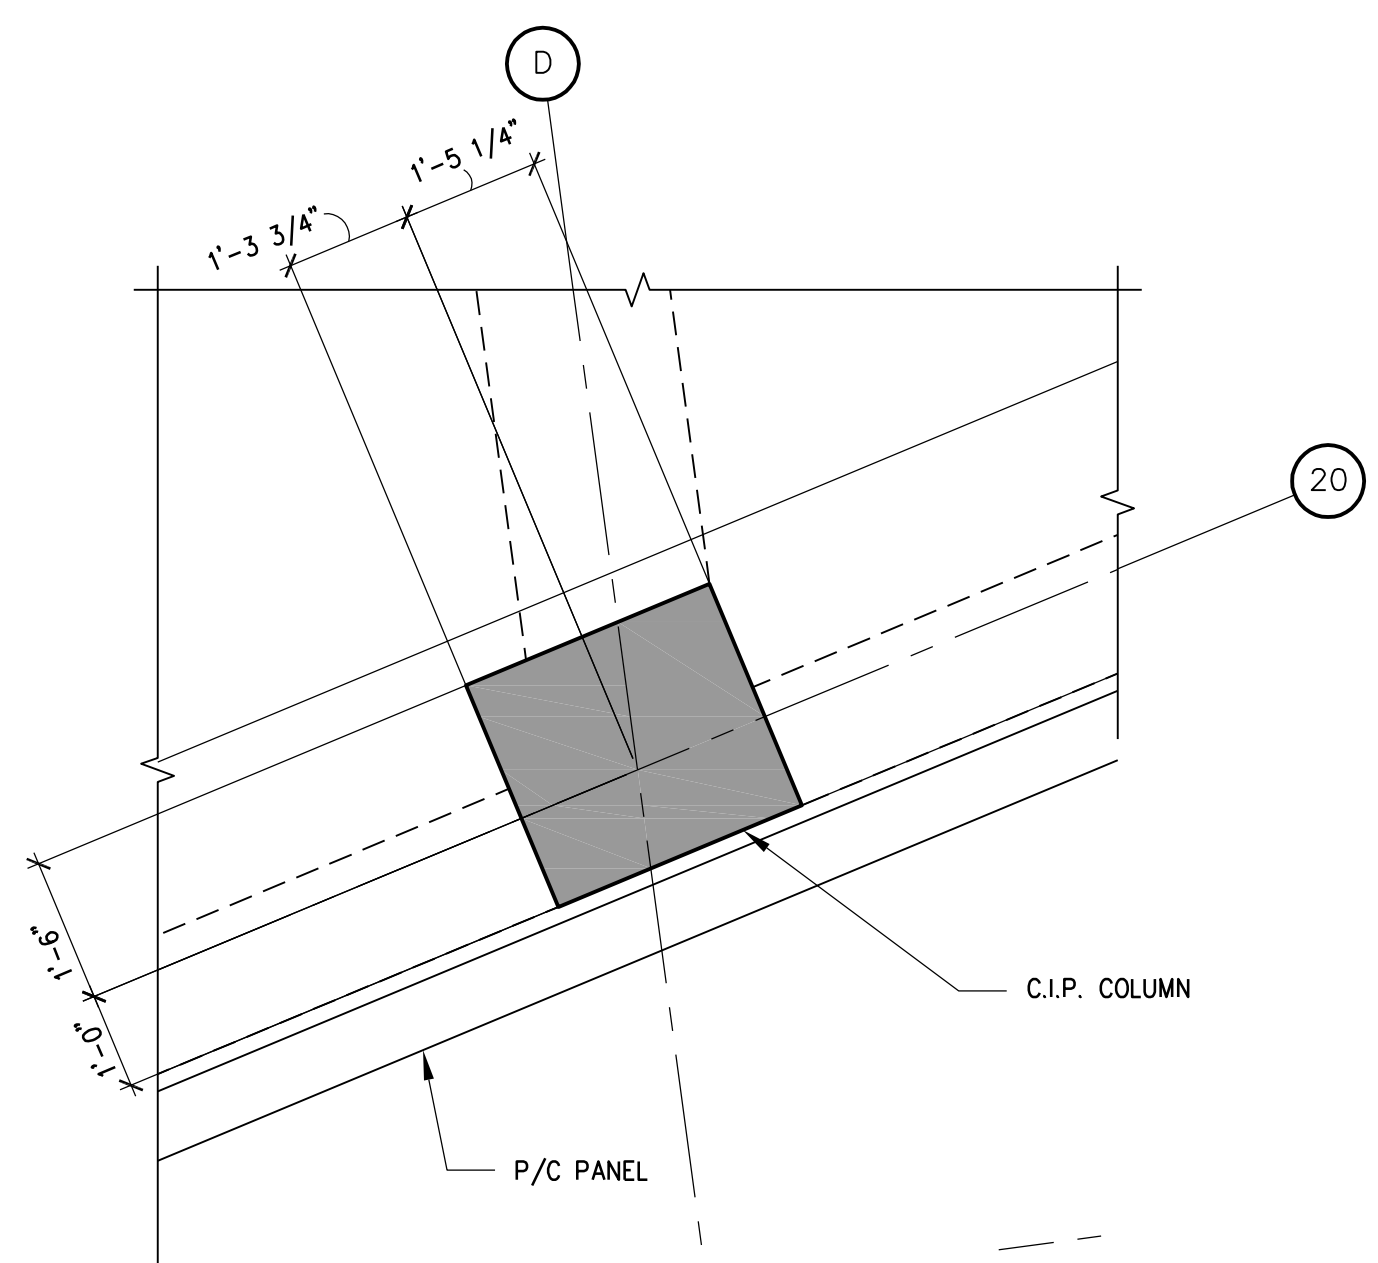

F3 PLAN DETAIL

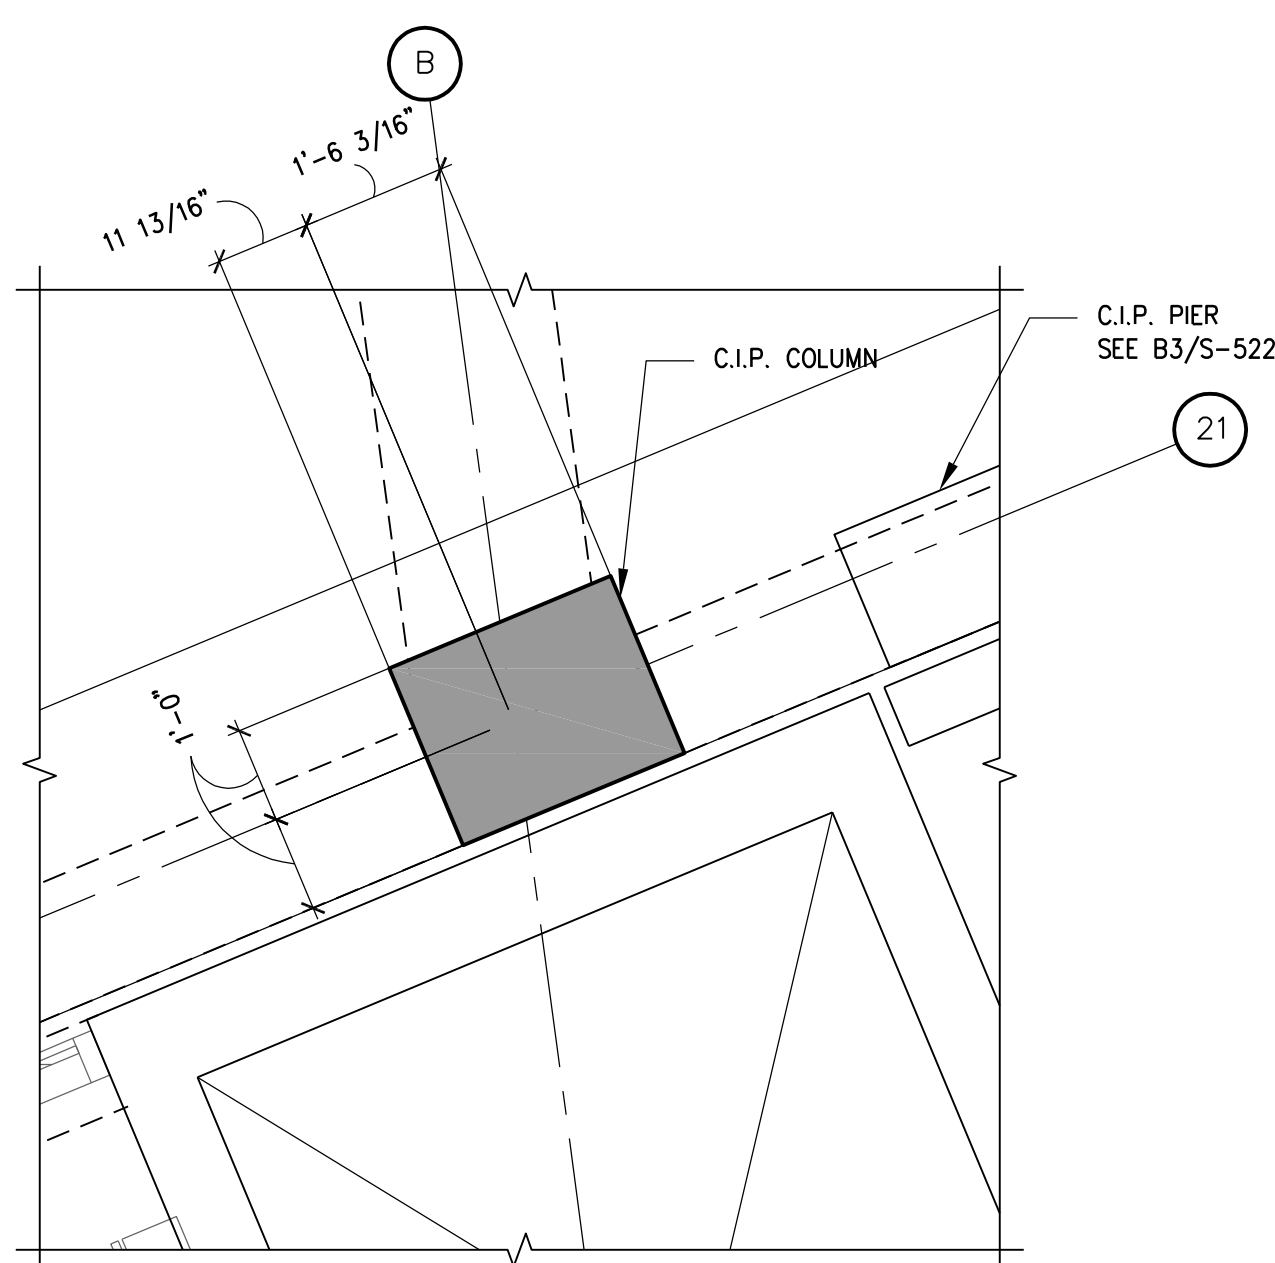

F5 PLAN DETAIL

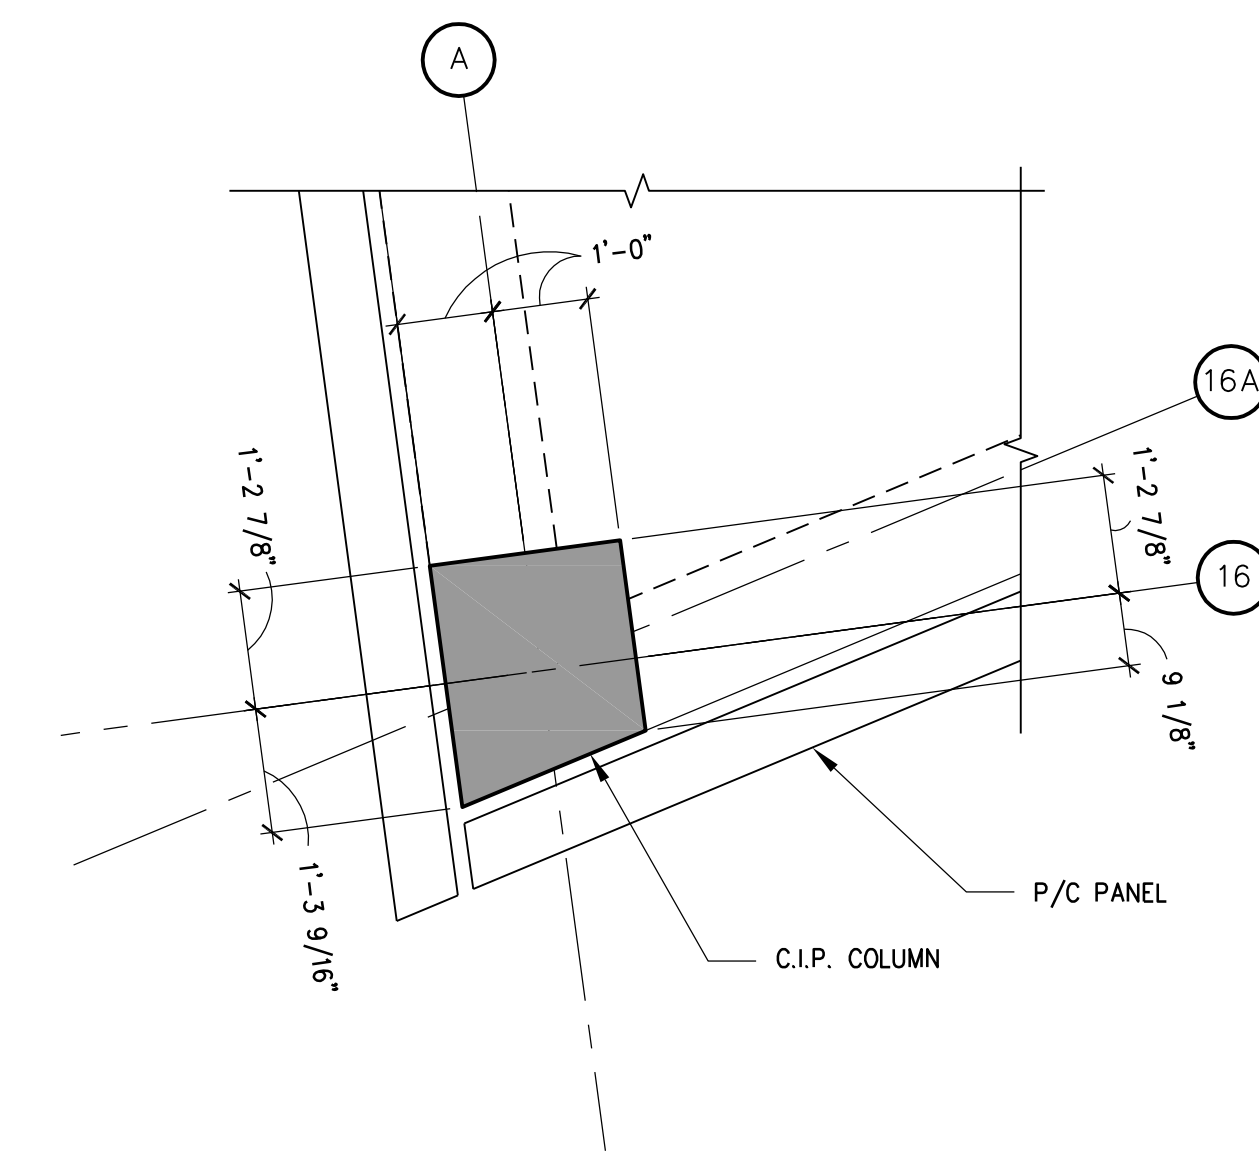

F7 PLAN DETAIL

		CONSULTANTS/ENGINEERS:				ARCHITECT:				Drawing Title		Project Title		Project Number		Office of Construction and Facilities Management	
						Loebl Schlossman & Hackl				COLUMN PLAN DETAILS		400 CAR PARKING GARAGE		636-402			
						Architecture • Planning • Interiors				Approved: Project Director		IOWA CITY, IA		Building Number			
								Iowa City VA Healthcare System Department of Veterans Affairs Medical Center		Date		Checked		Drawn		S-401	
										06/10/2011		BFN		MJK		Dwg. 94 of 152	
														Drawing Number			
														S-401			
														Dwg. 94 of 152			

KJMW ENGINEERING CONSULTANTS		TERRACON		GRAEF		WALKER PARKING CONSULTANTS		FAITHFUL + GOULD	
Mechanical/Electrical/Plumbing Engineer		Geotechnical Engineer		Civil Engineer/Landscape Architect		Structural Engineer		Cost Management	
623 26TH AVENUE		2640 12TH STREET SW		332 SOUTH MICHIGAN, SUITE 1400		305 DAVIS ROAD		222 SOUTH RIVERSIDE PLAZA, SUITE 2240	
ROCK ISLAND, ILLINOIS 61201		CEDAR RAPIDS, IOWA 52404		CHICAGO, ILLINOIS 60604-4367		ELSIN, ILLINOIS 60123		CHICAGO, ILLINOIS 60606	
309.788.0673 Telephone		319.366.8321 Telephone		312.582.2020 Telephone		847.697.2640 Telephone		312.612.6319 Telephone	
309.786-5967 Fax		319.366.0032 Fax		312.939.7014 Fax		847.697.7439 Fax		312.655.9037 Fax	
FINAL CONSTRUCTION DOCUMENTS		06/10/11		06/10/11		06/10/11		06/10/11	
100% REVIEW SUBMISSION (NOT FOR CONSTRUCTION)		04/11/11		04/11/11		04/11/11		04/11/11	
75% REVIEW SUBMISSION (NOT FOR CONSTRUCTION)		02/03/11		02/03/11		02/03/11		02/03/11	
75% REVIEW SUBMISSION (NOT FOR CONSTRUCTION) - COST ESTIMATE		01/19/11		01/19/11		01/19/11		01/19/11	
35% REVIEW SUBMISSION (NOT FOR CONSTRUCTION)		11/22/10		11/22/10		11/22/10		11/22/10	
Revisions:		Date		Date		Date		Date	