



three inches = one foot
one and one half inches = one foot
one inch = one foot
three quarters inch = one foot
one half inch = one foot
three eighths inch = one foot
one quarter inch = one foot
one eighth inch = one foot


PROVIDE CONSTRUCTION AND SAFETY SIGN AS DETAILED ON THIS SHEET. COORDINATE LOCATION OF EACH SIGN WITH THE PROJECT MANAGER PRIOR TO INSTALLATION.

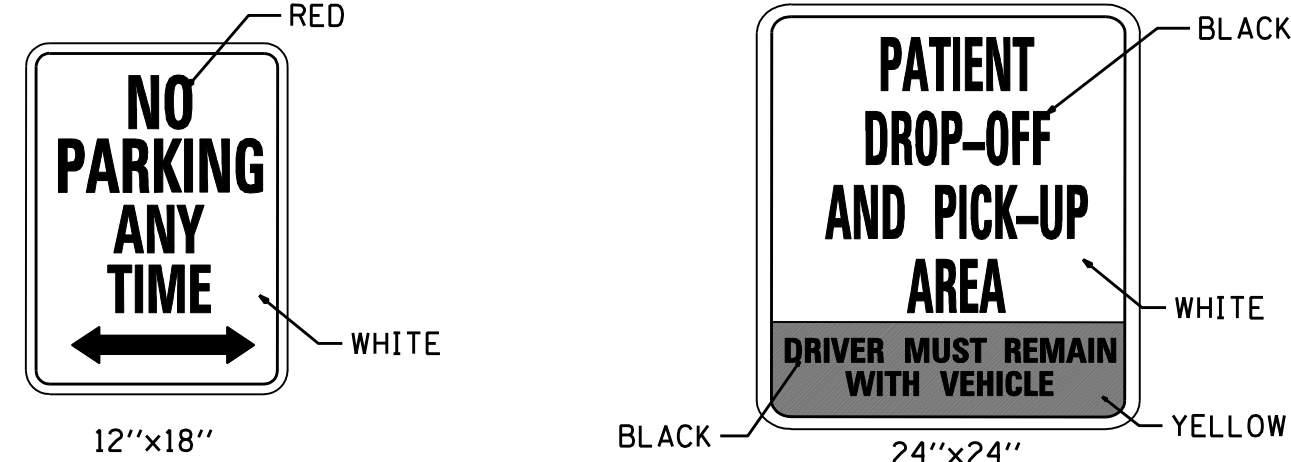


① NO PARKING ANY TIME SIGN N.T.S. ② PATIENT DROP-OFF SIGN N.T.S.

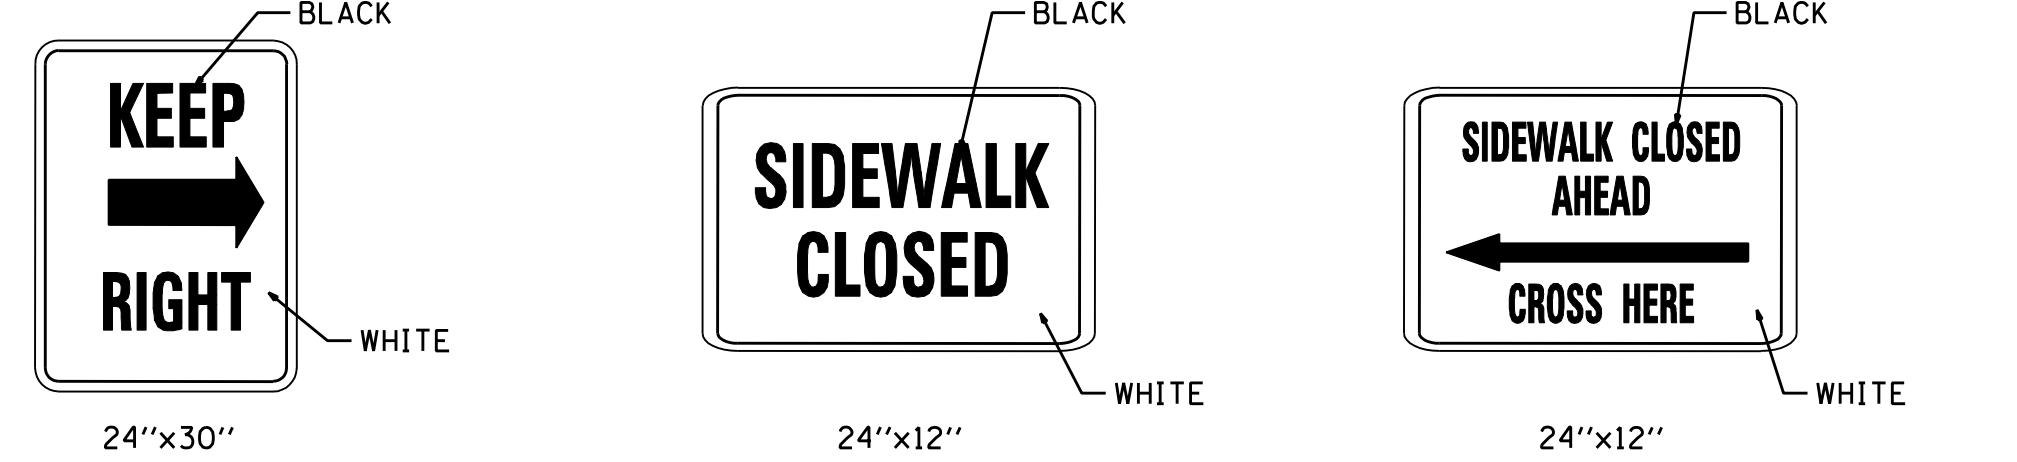

③ KEEP RIGHT SIGN N.T.S. ④ SIDEWALK CLOSED N.T.S. ⑤ SIDEWALK CLOSED AHEAD N.T.S.

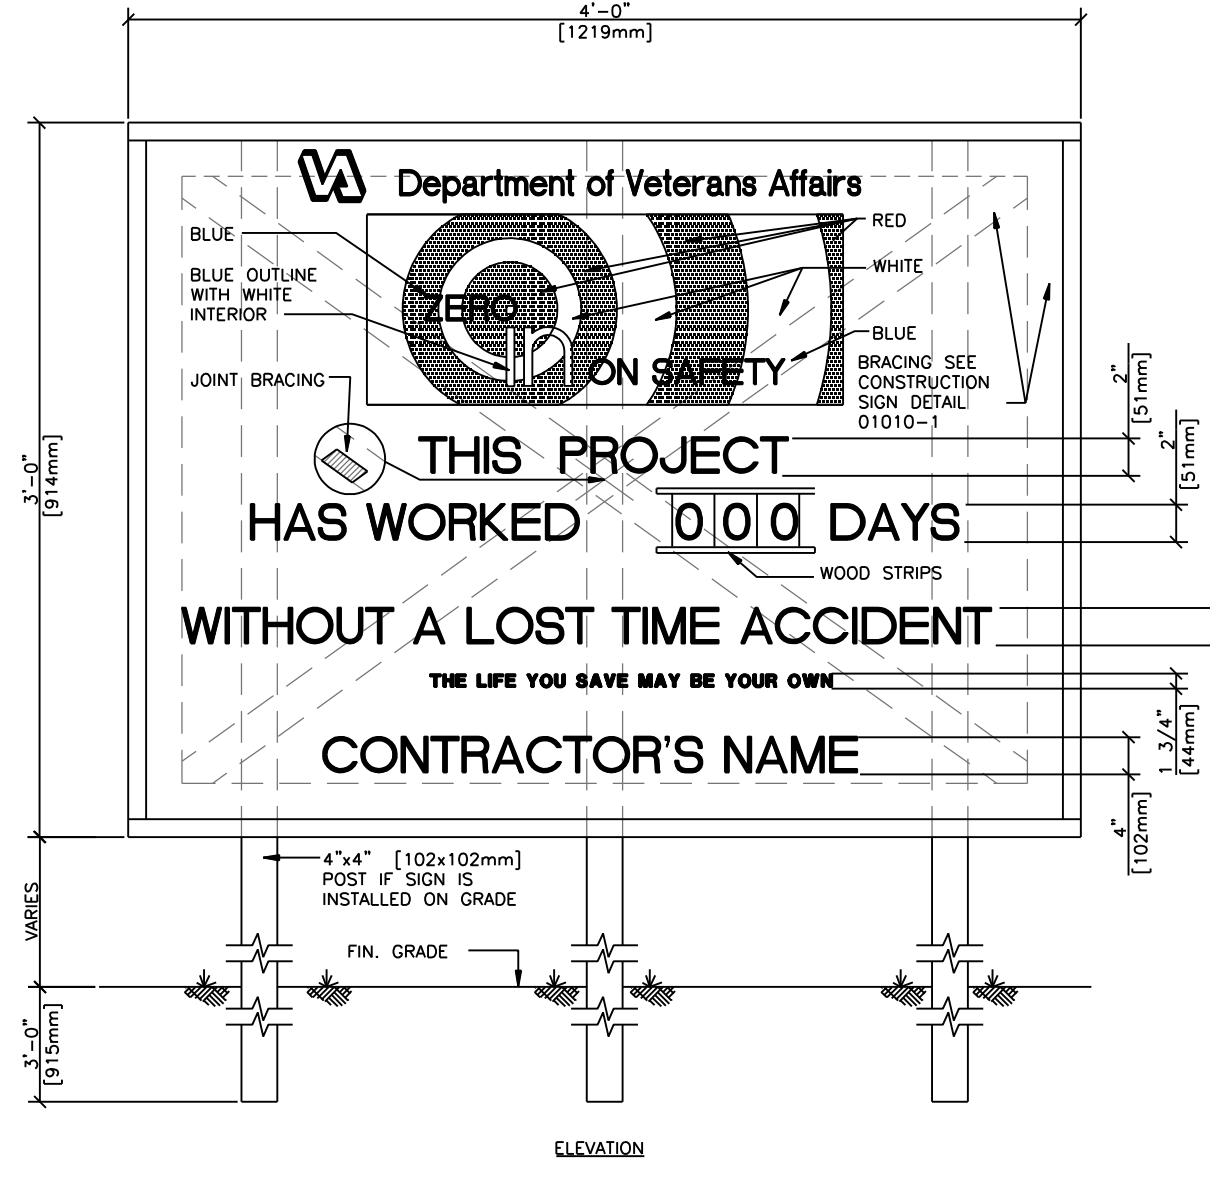

⑥ SAFETY SIGN N.T.S.

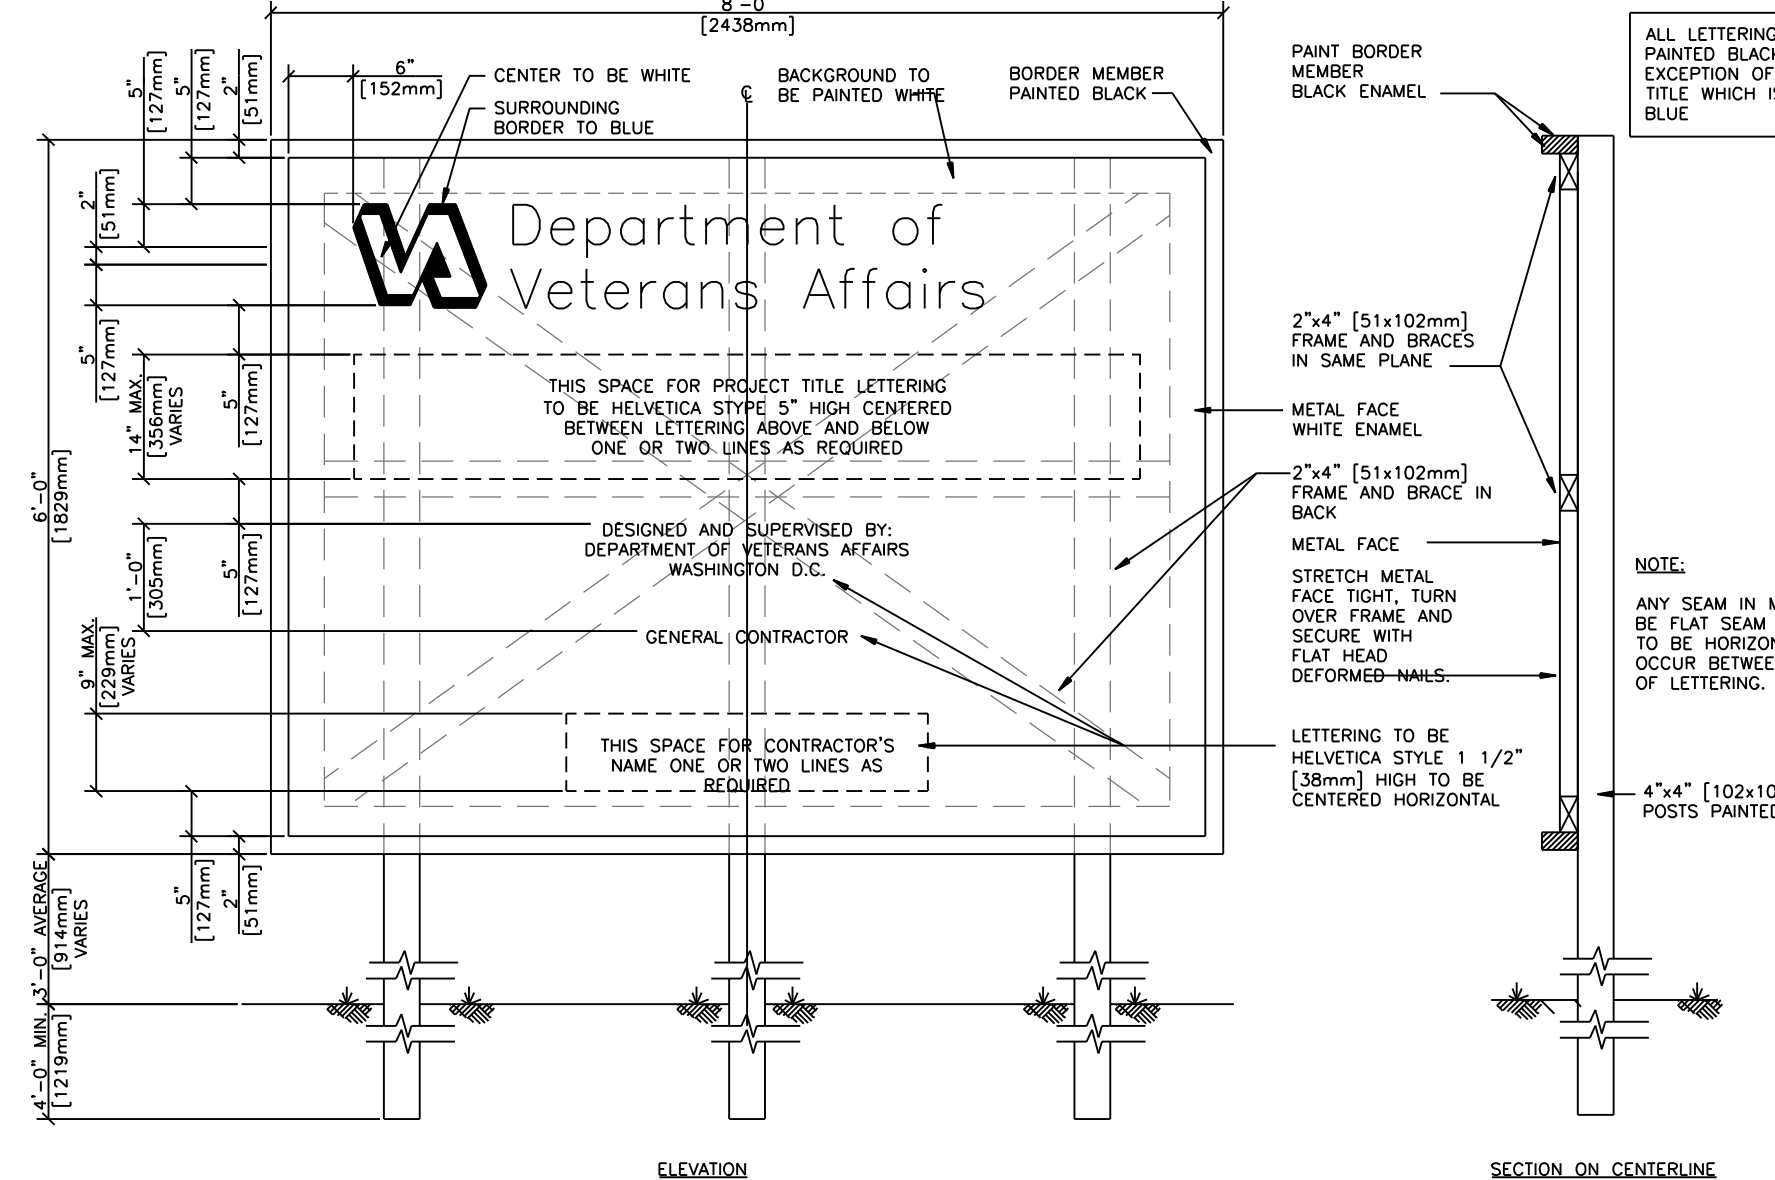

⑦ CONSTRUCTION SIGN N.T.S.

SHEET LEGEND

- PROPOSED CURB & GUTTER
- PROPOSED REVERSE PITCH CURB & GUTTER
- PROPOSED DEPRESSED CURB & GUTTER
- PROPOSED SIDEWALK
- PROPOSED CONCRETE PAVEMENT
- EXISTING BUILDING
- PROPOSED LANDSCAPE RESTORATION
- PROPOSED PAVEMENT PATCHING
- PROPOSED STORM SEWER
- PROPOSED WATER MAIN
- PROPOSED SANITARY SEWER
- TEMPORARY CHAIN LINK FENCE

STAGING PLAN
SCALE: 1"=40'-0"
40 0 40 80
SCALE IN FEET

		CONSULTANTS/ENGINEERS:				ARCHITECT:		Drawing Title		Project Title		Project Number		Office of Construction and Facilities Management <div>Department of Veterans Affairs</div>			
		KJWW ENGINEERING CONSULTANTS Mechanical/Electrical/Plumbing Engineer		TERRACON Geotechnical Engineer		GRAEF Civil Engineer/Landscape Architect		WALKER PARKING CONSULTANTS Structural Engineer		FAITHFUL+GOULD Cost Management		STAGING PLAN				400 CAR PARKING GARAGE	
FINAL CONSTRUCTION DOCUMENTS		06/10/11		623 26TH AVENUE ROCK ISLAND, ILLINOIS 61201 309.786.0672 Telephone 309.786.5967 Fax		2640 12TH STREET SW CEDAR RAPIDS, IOWA 52404 319.368.6321 Telephone 319.368.0032 Fax		332 SOUTH MICHIGAN, SUITE 1400 CHICAGO, ILLINOIS 60604-4367 312.682.3200 Telephone 312.939.7014 Fax		505 DAVIS ROAD ELEG, ILLINOIS 60123 847.697.2640 Telephone 847.697.7439 Fax		223 North Michigan Avenue Suite 3000 Chicago, Illinois 60601				Building Number 43	
100% REVIEW SUBMISSION (NOT FOR CONSTRUCTION)		04/11/11										Approved: Project Director				Location IOWA CITY, IA	
75% REVIEW SUBMISSION (NOT FOR CONSTRUCTION)		02/03/11														Drawing Number 43-L3	
75% REVIEW SUBMISSION (NOT FOR CONSTRUCTION) - COST ESTIMATE		01/19/11														Dwg. 7 of 152	
35% REVIEW SUBMISSION (NOT FOR CONSTRUCTION)		11/22/10															
Revisions:		Date															