

1 TOP TIER PLAN
1/16" = 1'-0"

CONSTRUCTION PLAN SYMBOLS

	NEW DOOR AND FRAME
	EXISTING DOOR TO REMAIN
	NEW WALL SEE PARTITION TYPE TAGS AND DETAILS
	EXISTING WALL
	1 HOUR RATED PARTITION
	2 HOUR RATED PARTITION
	PARTITION TYPE TAG
	DOOR TAG
	NEW COLUMN GRID LINE
	EXISTING COLUMN GRID LINE
	ELEVATION MARKER
	EXIT SIGN
	NO WORK IN EXISTING AREA

REFER TO STRUCTURAL DRAWINGS FOR COLUMN GRID DIMENSIONS

REFER TO ARCHITECTURAL ELEVATIONS AND SECTIONS FOR LOCATIONS OF MASONRY OPENINGS WITHIN CONTEXT OF ENTIRE ELEVATION

REFER TO STRUCTURAL DRAWINGS FOR STRIPING LAYOUT AND DIMENSIONS


REFER TO STRUCTURAL DRAWINGS FOR SIGNAGE, SIGNAGE SCHEDULE AND GRAPHIC DETAILS FOR SIGNAGE

ALL EXPOSED PIPES IN STRUCTURE TO RECEIVE PIPE GUARD. REFER TO PLUMBING DRAWINGS FOR PIPE LOCATIONS. REFER TO STRUCTURE DRAWINGS FOR PIPE GUARD DETAIL

REFER TO SPECIFICATION SECTION 09 60 00 FOR ROOM FINISH SCHEDULE

CONSTRUCTION KEYNOTES

- NEW SITE CONSTRUCTION TO BLEND AND TIE INTO EXISTING SITE CONSTRUCTION
- EDGE OF CANOPY ABOVE
- EXISTING RETAINING WALL
- REFER TO LANDSCAPE & CIVIL DRAWINGS FOR ADDITIONAL SITE INFORMATION, PAVING & PLANTED AREAS
- EXISTING BOLLARD TO REMAIN
- EXISTING CURB TO REMAIN
- ADD RAILING TO MATCH EXISTING RAILING OF STAIR
- EXISTING PAVING AND STRIPING VERIFY WITH CIVIL STAGING AREA FOR CONSTRUCTION
- BOLLARDS SPACED MAXIMUM OF 6' - 6" O.C.
- LIGHT BOLLARD; SEE ELECTRICAL DRAWINGS FOR TYPE
- ACCESS GATE AND FENCE
- REMOVABLE BOLLARDS TO ALLOW FOR SITE ACCESS
- REFER TO CIVIL DRAWINGS FOR CURB RADIUS AND DRIVE LANE LAYOUT AND STAGING AREA FOR CONSTRUCTION
- EDGE OF PARKING STRUCTURE ABOVE
- PAVED WALKWAY TO TIE INTO CSI BUILDING EGRESS WALKWAY
- SEE LANDSCAPE AND CIVIL FOR PLANTED AREA
- RESTRICTED AREA
- CURB CUT; REFER TO CIVIL
- EXISTING PLANTER TO REMAIN
- FOR LIMITS OF SITE WORK REFER TO CIVIL DRAWINGS

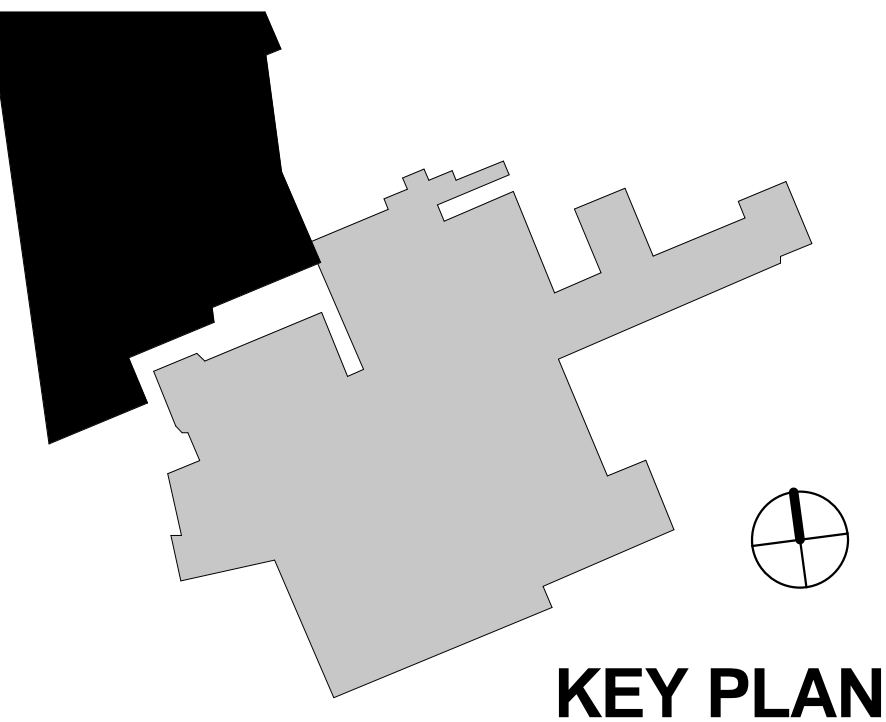

		CONSULTANTS/ENGINEERS:				ARCHITECT:				Drawing Title		Project Title		Project Number		Office of Construction and Facilities Management			
		KJWW ENGINEERING CONSULTANTS Mechanical/Electrical/Plumbing Engineer		TERRACON Geotechnical Engineer		GRAEF Civil Engineer/Landscape Architect		WALKER PARKING CONSULTANTS Structural Engineer		FAITHFUL+GOULD Cost Management		TOP TIER PLAN		400 CAR PARKING GARAGE				636-402	
		632 26TH AVENUE ROCK ISLAND, ILLINOIS 61201 309.788.0673 Telephone 309.786.5967 Fax		2640 12TH STREET SW CEDAR RAPIDS, IOWA 52404 319.366.8321 Telephone 319.366.0032 Fax		332 SOUTH MICHIGAN, SUITE 1400 CHICAGO, ILLINOIS 60604-4387 312.582.2020 Telephone 312.939.7014 Fax		505 DAVIS ROAD ELGIN, ILLINOIS 60123 847.697.2640 Telephone 847.697.7439 Fax		233 North Michigan Avenue Suite 3000 Chicago, Illinois 60601		Approved: Project Director		Location IOWA CITY, IA				Building Number 43	
FINAL CONSTRUCTION DOCUMENTS		06/10/11								312.565.1800 Telephone 312.565.5912 Facsimile www.lshdsga.com		Iowa City VA Healthcare System Department of Veterans Affairs Medical Center		Date 06/10/2011		Drawing Number A5		 Department of Veterans Affairs	
100% REVIEW SUBMISSION (NOT FOR CONSTRUCTION)		04/11/11												Checked: PS/JP		Drawn: DM			
75% REVIEW SUBMISSION (NOT FOR CONSTRUCTION)		02/03/11														Dwg.37 of 152			
75% REVIEW SUBMISSION (NOT FOR CONSTRUCTION) - COST ESTIMATE		01/19/11																	
35% REVIEW SUBMISSION (NOT FOR CONSTRUCTION)		11/22/10																	
Revisions:		Date																	