



three inches = one foot
one and one half inches = one foot
one inch = one foot
three quarters inch = one foot
one half inch = one foot
three eighths inch = one foot
one quarter inch = one foot
one eighth inch = one foot

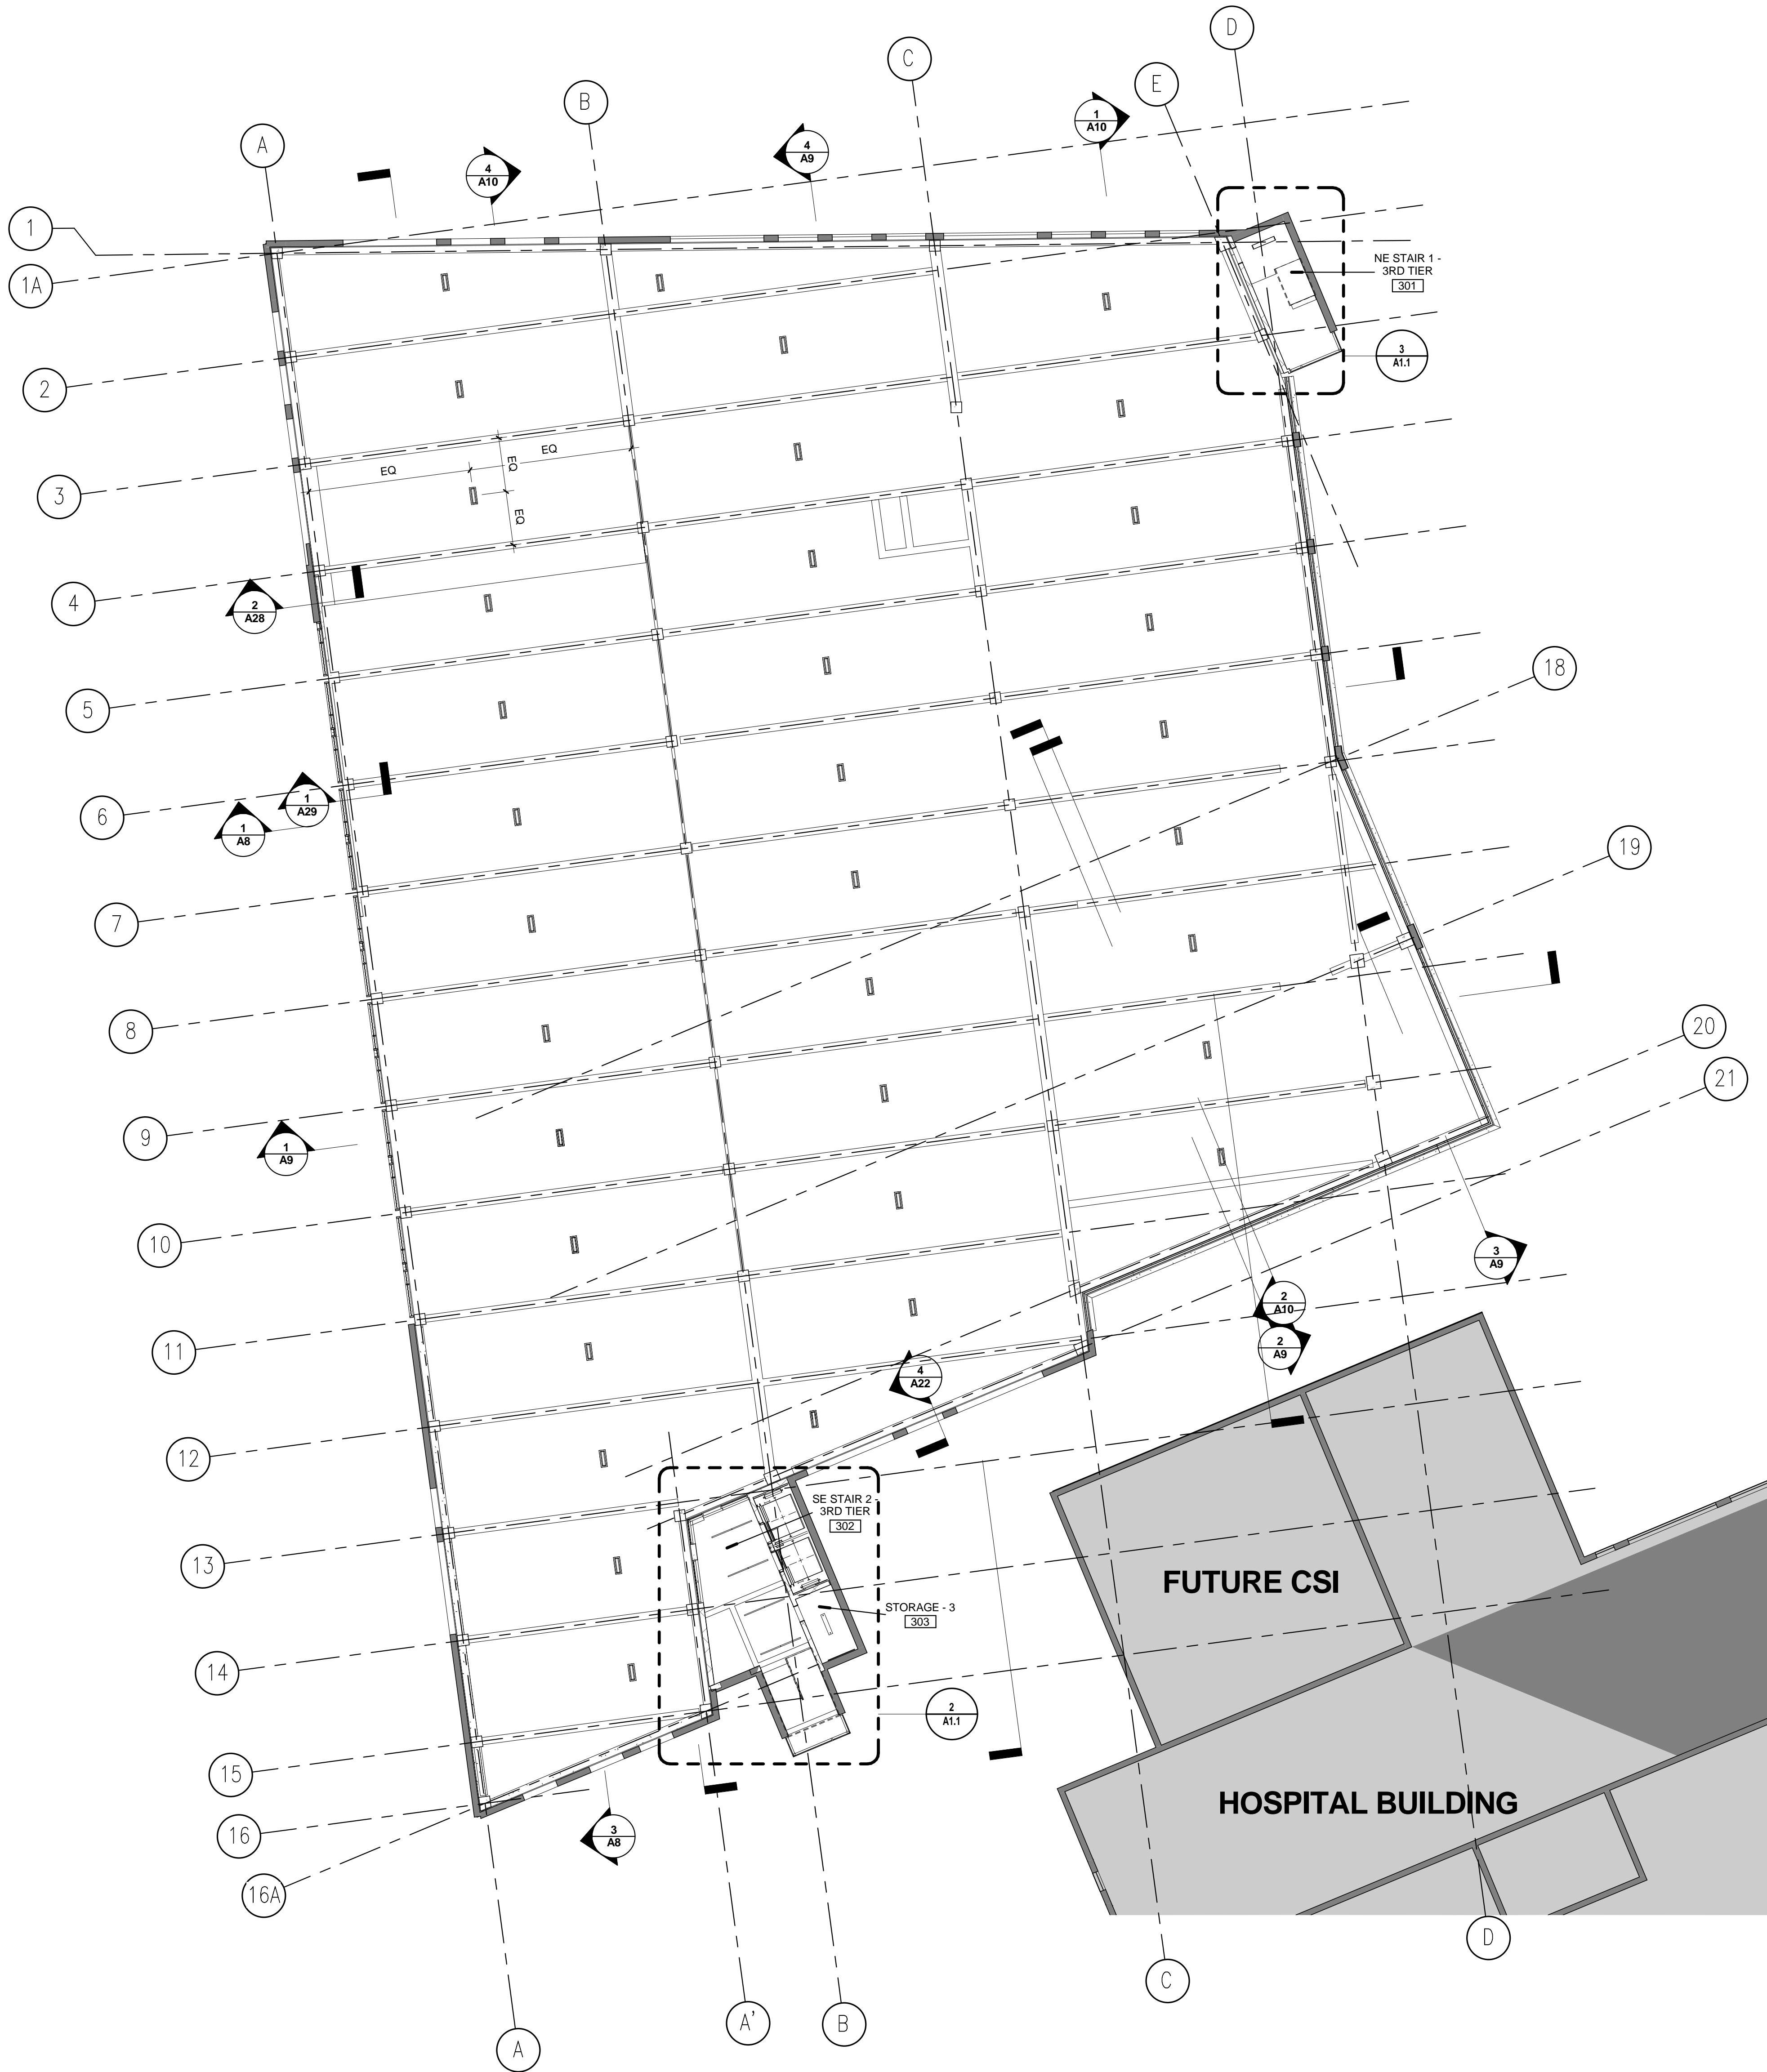

CONSTRUCTION PLAN SYMBOLS	
	NEW DOOR AND FRAME
	EXISTING DOOR TO REMAIN
	NEW WALL SEE PARTITION TYPE TAGS AND DETAILS
	EXISTING WALL
	1 HOUR RATED PARTITION
	2 HOUR RATED PARTITION
	PARTITION TYPE TAG
	DOOR TAG
	NEW COLUMN GRID LINE
	EXISTING COLUMN GRID LINE
	ELEVATION MARKER
	EXIT SIGN
	NO WORK IN EXISTING AREA

REFER TO ELECTRICAL DRAWINGS FOR
ADDITIONAL FIXTURE TYPE INFORMATION

RCP KEYNOTES
1. ALL LIGHTING FIXTURES TO BE CENTERED IN
STRUCTURAL GRID IN BOTH DIRECTIONS UNLESS OTHERWISE
NOTED

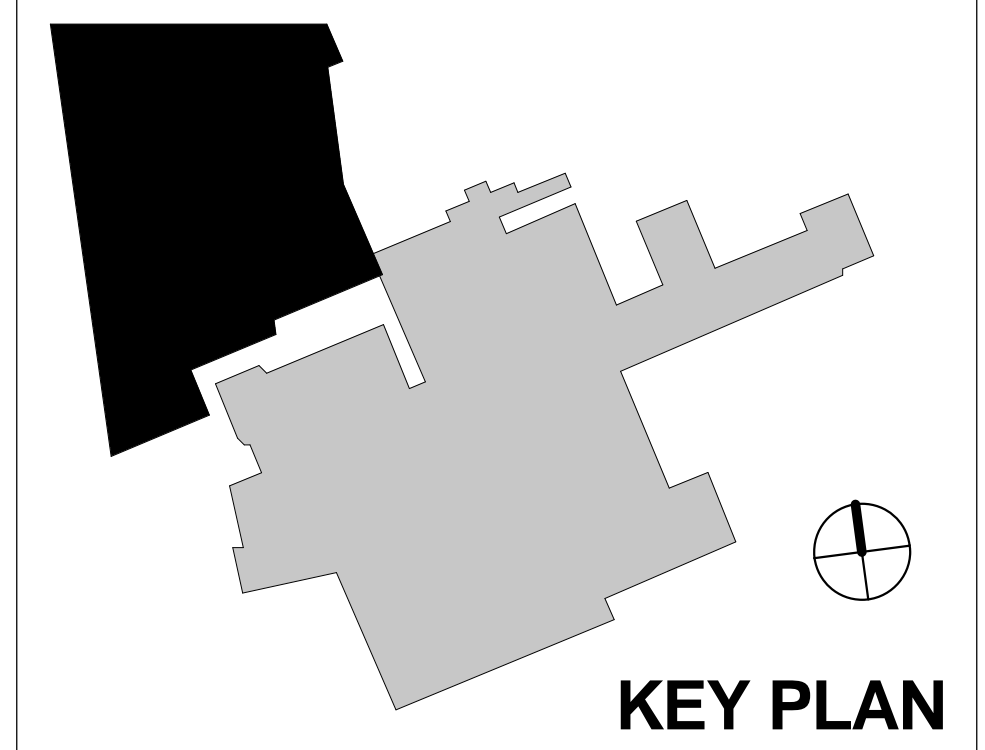

FINAL CONSTRUCTION DOCUMENTS	06/10/11
100% REVIEW SUBMISSION (NOT FOR CONSTRUCTION)	04/11/11
75% REVIEW SUBMISSION (NOT FOR CONSTRUCTION) - COST ESTIMATE	02/03/11
35% REVIEW SUBMISSION (NOT FOR CONSTRUCTION)	01/19/11
Revisions:	11/22/10

CONSULTANTS/ENGINEERS:	
KJWW ENGINEERING CONSULTANTS Mechanical/Electrical/Plumbing Engineer 623 26TH AVENUE ROCK ISLAND, ILLINOIS 61201 309.788.0673 Telephone 309.786.5967 Fax	TERRACON Geotechnical Engineer 2640 12TH STREET SW CEDAR RAPIDS, IOWA 52404 319.366.8321 Telephone 319.366.0032 Fax
GRAEF Civil Engineer/Landscape Architect 332 SOUTH MICHIGAN, SUITE 1400 CHICAGO, ILLINOIS 60604-4507 312.582.2020 Telephone 312.939.7014 Fax	WALKER PARKING CONSULTANTS Structural Engineer 505 DAVIS ROAD EUGEN, ILLINOIS 60123 847.697.2640 Telephone 847.697.7439 Fax
FAITHFUL+GOULD Cost Management 222 SOUTH RIVERSIDE PLAZA, SUITE 2240 CHICAGO, ILLINOIS 60606 312.612.6319 Telephone 312.655.9037 Fax	

ARCHITECT: Loebl Schlossman & Hackl Architecture • Planning • Interiors 233 North Michigan Avenue Suite 3000 Chicago, Illinois 60601 312.565.1800 Telephone 312.565.5912 Facsimile www.lshdesign.com
--

Drawing Title THIRD TIER RCP
Approved: Project Director Iowa City VA Healthcare System Department of Veterans Affairs Medical Center

Project Title 400 CAR PARKING GARAGE
Location IOWA CITY, IA
Date 06/10/2011
Checked PS/JP
Drawn DM

Project Number 636-402
Building Number 43
Drawing Number A3.1
Dwg 34 of 152
Office of Construction and Facilities Management Department of Veterans Affairs