


HIGHWAY 6

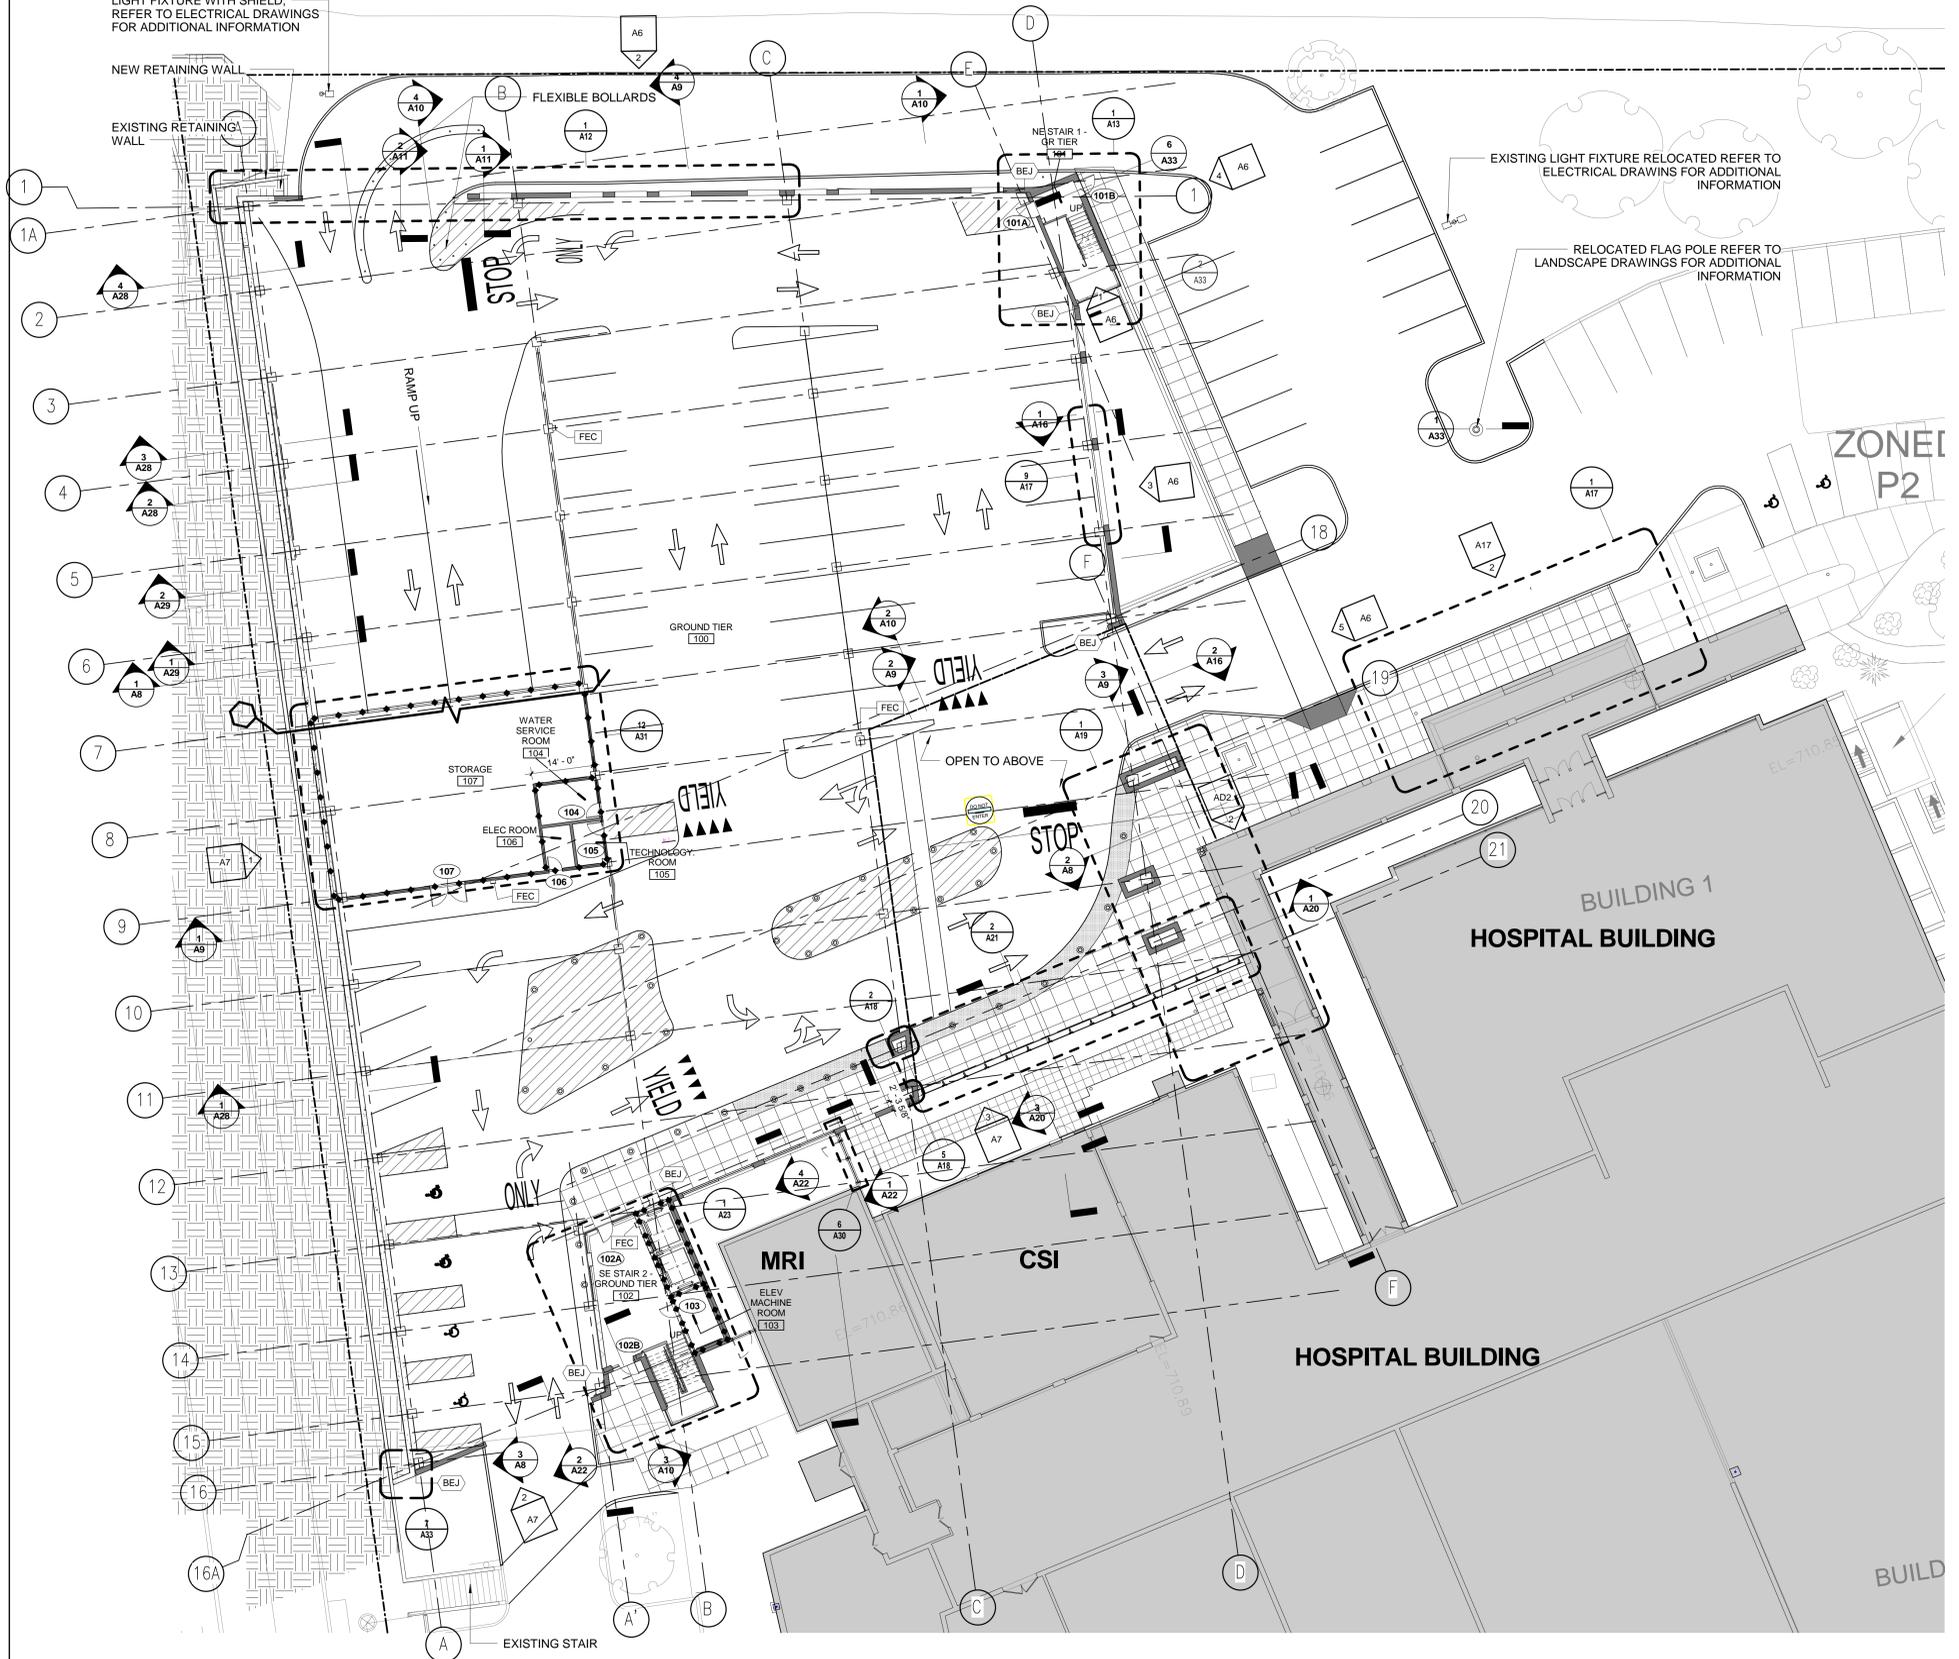

	NEW DOOR AND FRAME
	EXISTING DOOR TO REMAIN
	NEW WALL SEE PARTITION TYPE TAGS AND DETAILS
	EXISTING WALL
	1 HOUR RATED PARTITION
	2 HOUR RATED PARTITION
	PARTITION TYPE TAG
	DOOR TAG
	NEW COLUMN GRID LINE
	EXISTING COLUMN GRID LINE
	ELEVATION MARKER
	EXIT SIGN
	NO WORK IN EXISTING AREA

REFER TO STRUCTURAL DRAWINGS FOR COLUMN GRID DIMENSIONS

REFER TO ARCHITECTURAL ELEVATIONS AND SECTIONS FOR LOCATIONS OF MASONRY OPENINGS WITHIN CONTEXT OF ENTIRE ELEVATION

REFER TO STRUCTURAL DRAWINGS FOR STRIPING LAYOUT AND DIMENSIONS


REFER TO STRUCTURAL DRAWINGS FOR SIGNAGE, SIGNAGE SCHEDULE AND GRAPHIC DETAILS FOR SIGNAGE

ALL EXPOSED PIPES IN STRUCTURE TO RECEIVE PIPE GUARD. REFER TO PLUMBING DRAWINGS FOR PIPE LOCATIONS. REFER TO STRUCTURE DRAWINGS FOR PIPE GUARD DETAIL

REFER TO SPECIFICATION SECTION 09 60 00 FOR ROOM FINISH SCHEDULE

CONSTRUCTION KEYNOTES

- 1 NEW SITE CONSTRUCTION TO BLEND AND TIE INTO EXISTING SITE CONSTRUCTION
- 2 EDGE OF CANOPY ABOVE
- 3 EXISTING RETAINING WALL
- 4 REFER TO LANDSCAPE & CIVIL DRAWINGS FOR ADDITIONAL SITE INFORMATION, PAVING & PLANTED AREAS
- 5 EXISTING BOLLARD TO REMAIN
- 6 EXISTING CURB TO REMAIN
- 7 ADD RAILING TO MATCH EXISTING RAILING OF STAIR AREA FOR CONSTRUCTION
- 8 EXISTING PAVING AND STRIPING VERIFY WITH CIVIL STAGING AREA FOR CONSTRUCTION
- 9 BOLLARDS SPACED MAXIMUM OF 6' - 6" O.C.
- 10 LIGHT BOLLARD; SEE ELECTRICAL DRAWINGS FOR TYPE
- 11 ACCESS GATE AND FENCE
- 12 REMOVABLE BOLLARDS TO ALLOW FOR SITE ACCESS
- 13 REFER TO CIVIL DRAWINGS FOR CURB RADIUS AND DRIVE LANE LAYOUT AND STAGING AREA FOR CONSTRUCTION
- 14 EDGE OF PARKING STRUCTURE ABOVE
- 15 PAVED WALKWAY TO TIE INTO CSI BUILDING EGRESS WALKWAY
- 16 SEE LANDSCAPE AND CIVIL FOR PLANTED AREA
- 17 RESTRICTED AREA
- 18 CURB CUT; REFER TO CIVIL
- 19 EXISTING PLANTER TO REMAIN
- 20 FOR LIMITS OF SITE WORK REFER TO CIVIL DRAWINGS

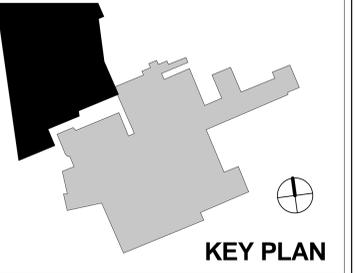

1 GROUND TIER PLAN
1/8" = 1'-0"

CONSULTANTS/ENGINEERS:

<p>KJMW ENGINEERING CONSULTANTS Mechanical/Electrical/Plumbing Engineer</p> <p>632 26TH AVENUE ROCK ISLAND, ILLINOIS 61201 309.788.0673 Telephone 309.786.5967 Fax</p>	<p>TERRACON Geotechnical Engineer</p> <p>2640 12TH STREET SW CEDAR RAPIDS, IOWA 52404 319.366.8321 Telephone 319.366.0032 Fax</p>	<p>GRAEF Civil Engineer/Landscape Architect</p> <p>332 SOUTH MICHIGAN, SUITE 1400 CHICAGO, ILLINOIS 60604-4507 312.939.7014 Fax</p>	<p>WALKER PARKING CONSULTANTS Structural Engineer</p> <p>505 DAVIS ROAD ELGIN, ILLINOIS 60123 847.697.2640 Telephone 847.697.7439 Fax</p>	<p>FAITHFUL+GOULD Cost Management</p> <p>222 SOUTH RIVERSIDE PLAZA, SUITE 2240 CHICAGO, ILLINOIS 60606 312.612.6319 Telephone 312.655.9037 Fax</p>
---	--	--	--	---

ARCHITECT:

Loebl Schlossman & Hackl
Architecture • Planning • Interiors

233 North Michigan Avenue
Suite 3000
Chicago, Illinois 60601

312.565.1800 Telephone
312.565.5912 Facsimile
www.lshdesign.com

Drawing Title	GROUND TIER PLAN
Approved: Project Director	Iowa City VA Healthcare System Department of Veterans Affairs Medical Center

Project Title	400 CAR PARKING GARAGE
Project Number	636-402
Building Number	43
Drawing Number	A1
Date	06/10/2011
Checked	PS/JP
Drawn	DM
Dwg 29 of 152	

Office of Construction and Facilities Management

Department of Veterans Affairs