

- GENERAL TECHNOLOGY NOTES
1. ALL CABLING SHOWN ON THIS DRAWING SHALL ROUTE TO (TR-1).

KEYNOTES

1. INSTALL EMERGENCY PHONE ON NORTH SIDE OF COLUMN.

2. (2) 2" CONDUITS FROM J-BOX LOCATED ON SECOND TIER. REFER TO 1/43.T2 FOR ADDITIONAL DETAILS.

3. J-BOX. REFER TO ELECTRICAL DRAWINGS AND SPECIFICATIONS FOR SIZE.

4. (1) 1" CONDUIT.

5. (1) 1 1/2" CONDUIT.

6. (2) 2" CONDUITS.

7. (4) 2" CONDUITS.

8. INSTALL EMERGENCY PHONE ON WEST SIDE OF COLUMN.

9. (3) 2" CONDUITS.

2


ENLARGED EQUIPMENT ROOM PLAN (TR-1)

SCALE: 1/4"=1'-0"

KEYNOTES:

(1) (2) 4" CONDUITS. REFER TO 6/43-E8 FOR CONDUIT ROUTING INFORMATION.


(2) LOW VOLTAGE CONDUITS. REFER TO 1/43.T1 FOR ADDITIONAL INFORMATION.

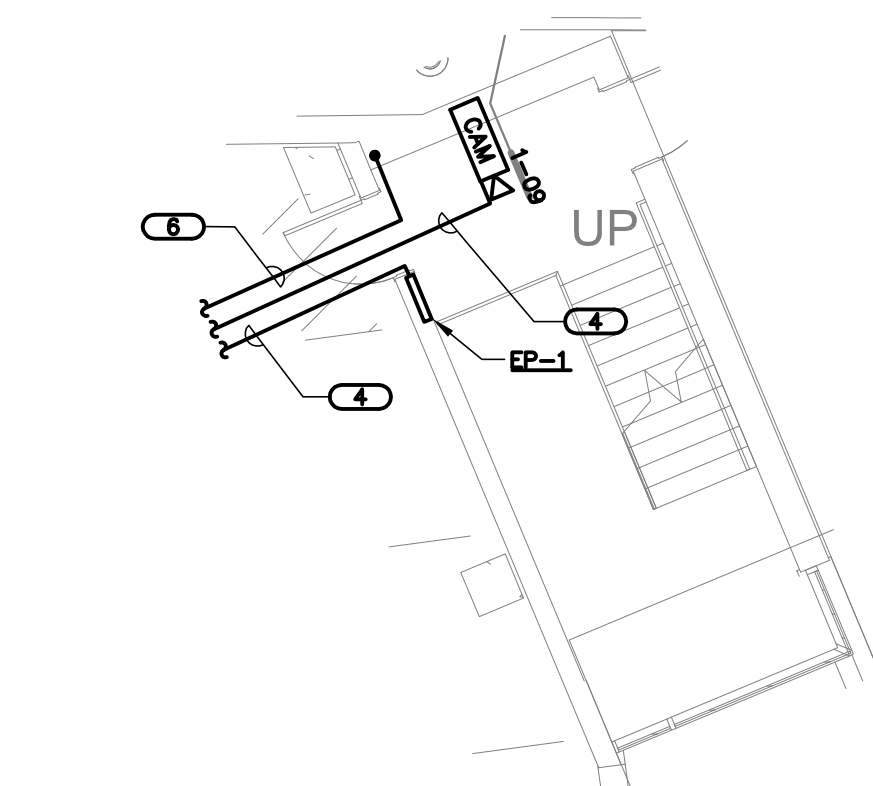

3

ENLARGED STAIRWELL PLAN

SCALE: 1/8"=1'-0"

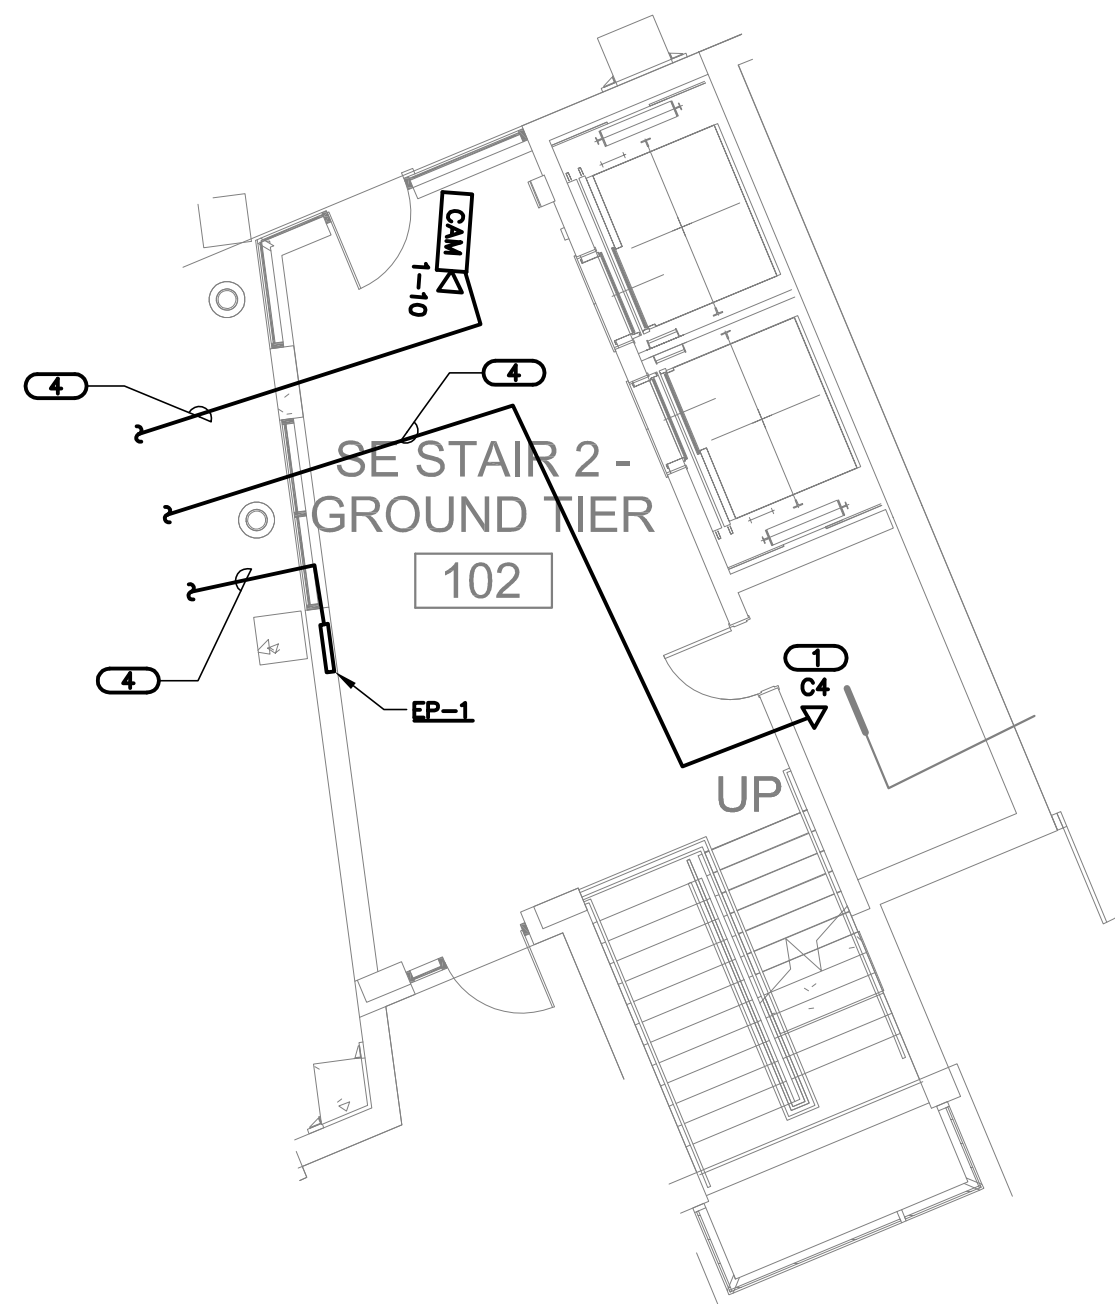

4

ENLARGED ELEVATOR LOBBY PLAN

SCALE: 1/8"=1'-0"


KEYNOTES:

(1) CONTRACTOR SHALL COORDINATE WITH ELEVATOR CONTRACTOR ON FINAL TERMINATION LOCATION OF CABLING.

1

GROUND TIER PLAN - TECHNOLOGY

SCALE: 1/16"=1'-0"

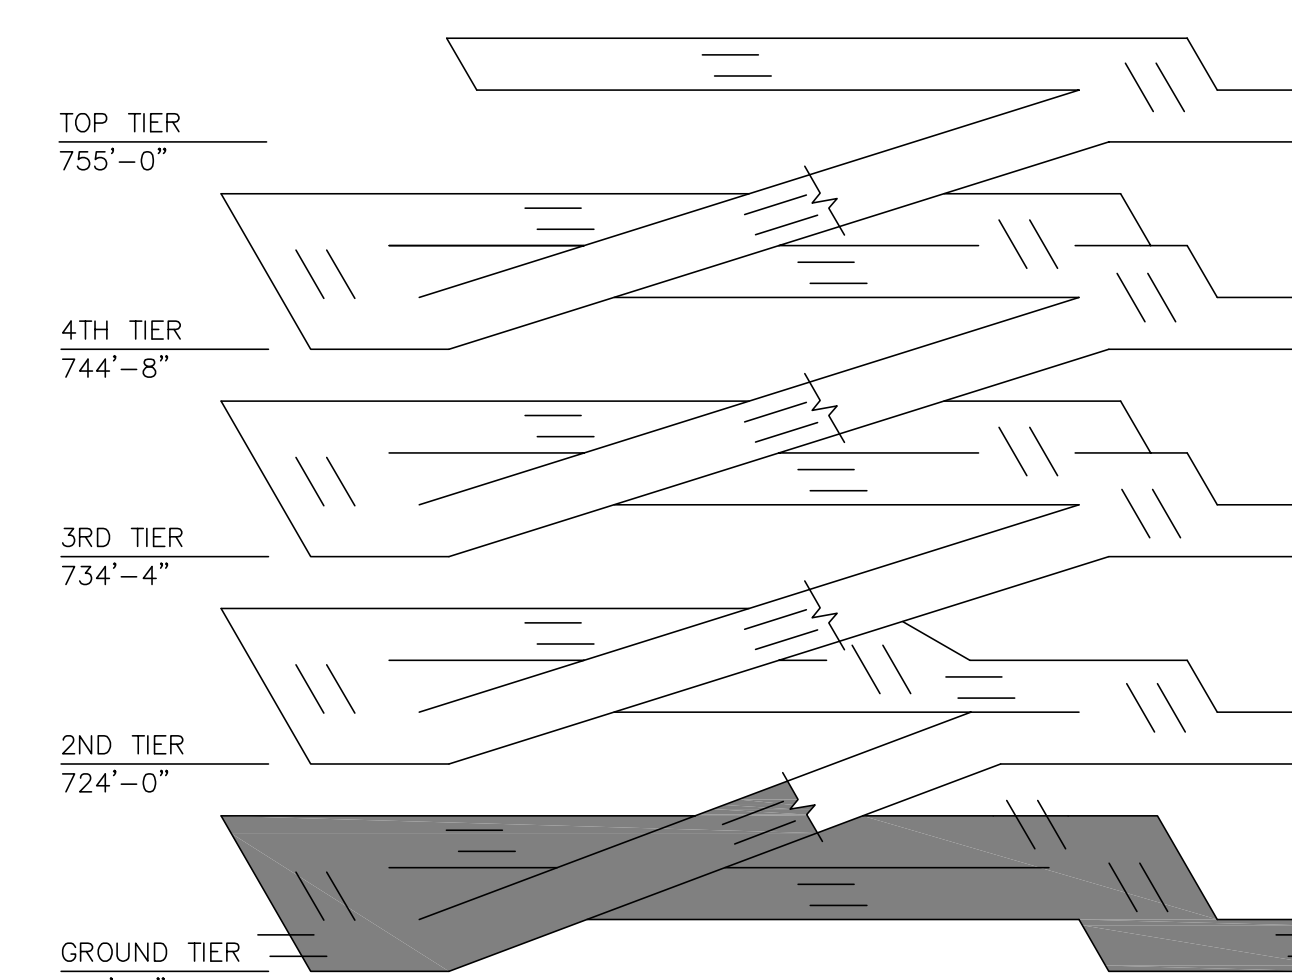

KEYPLAN

CONSULTANTS/ENGINEERS:		ARCHITECT:		Drawing Title		Project Title		Project Number		Office of Construction and Facilities Management	
KJWW ENGINEERING CONSULTANTS Mechanical/Electrical/Plumbing Engineer		TERRACON Geotechnical Engineer		GRAEF Civil Engineer/Landscape Architect		WALKER PARKING CONSULTANTS Structural Engineer		FAITHFUL+GOULD Cost Management		233 North Michigan Avenue Suite 3000 Chicago, Illinois 60601	
623 26TH AVENUE ROCK ISLAND, ILLINOIS 61201 309.788.0673 Telephone 309.786-5967 Fax		2640 12TH STREET SW CEDAR RAPIDS, IOWA 52404 319.395.0321 Telephone 319.366.0032 Fax		332 SOUTH MICHIGAN, SUITE 1400 CHICAGO, ILLINOIS 60604-4367 312.582.2020 Telephone 312.939.7014 Fax		505 DAVIS ROAD ELGIN, ILLINOIS 60123 847.697.2640 Telephone 847.697.7439 Fax		222 SOUTH RIVERSIDE PLAZA, SUITE 2240 CHICAGO, ILLINOIS 60606 312.612.6310 Telephone 312.655.9037 Fax		312.565.1800 Telephone 312.565.5912 Facsimile www.fishdesign.com	
FINAL CONSTRUCTION DOCUMENTS		06/10/11		100% REVIEW SUBMISSION (NOT FOR CONSTRUCTION)		04/11/11		75% REVIEW SUBMISSION (NOT FOR CONSTRUCTION)		02/03/11	
75% REVIEW SUBMISSION (NOT FOR CONSTRUCTION) - COST ESTIMATE		01/19/11		35% REVIEW SUBMISSION (NOT FOR CONSTRUCTION)		11/22/10		Revisions:		Date	
400 CAR PARKING GARAGE		IOWA CITY, IA		Date		06/10/2011		Checked		PETMCG	
Drawing Number		43		Drawing Number		43-T1		Dwg. 145 of 152		Department of Veterans Affairs	
636-402		43		43-T1		Dwg. 145 of 152		Iowa City VA Healthcare System Department of Veterans Affairs Medical Center		Department of Veterans Affairs	