

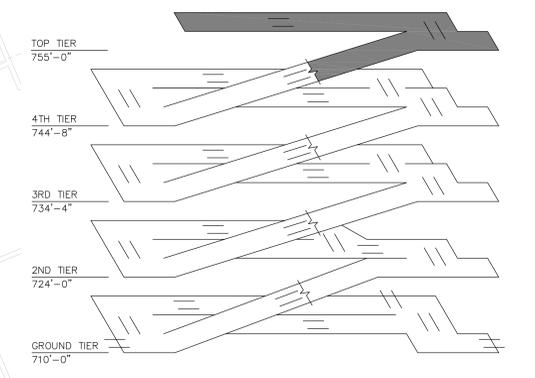


- GENERAL SHEET NOTES**
- REFER TO 43-P6 FOR DOMESTIC WATER RISER DIAGRAM.
  - REFER TO 43-P7 FOR STORM WATER RISER DIAGRAM.
  - COORDINATE INSTALLATION OF DOMESTIC WATER AND STORM PIPE PROTECTION / GUARDING WITH GENERAL CONTRACTOR. REFER TO F7/S-101 FOR PIPE GUARD DETAIL.

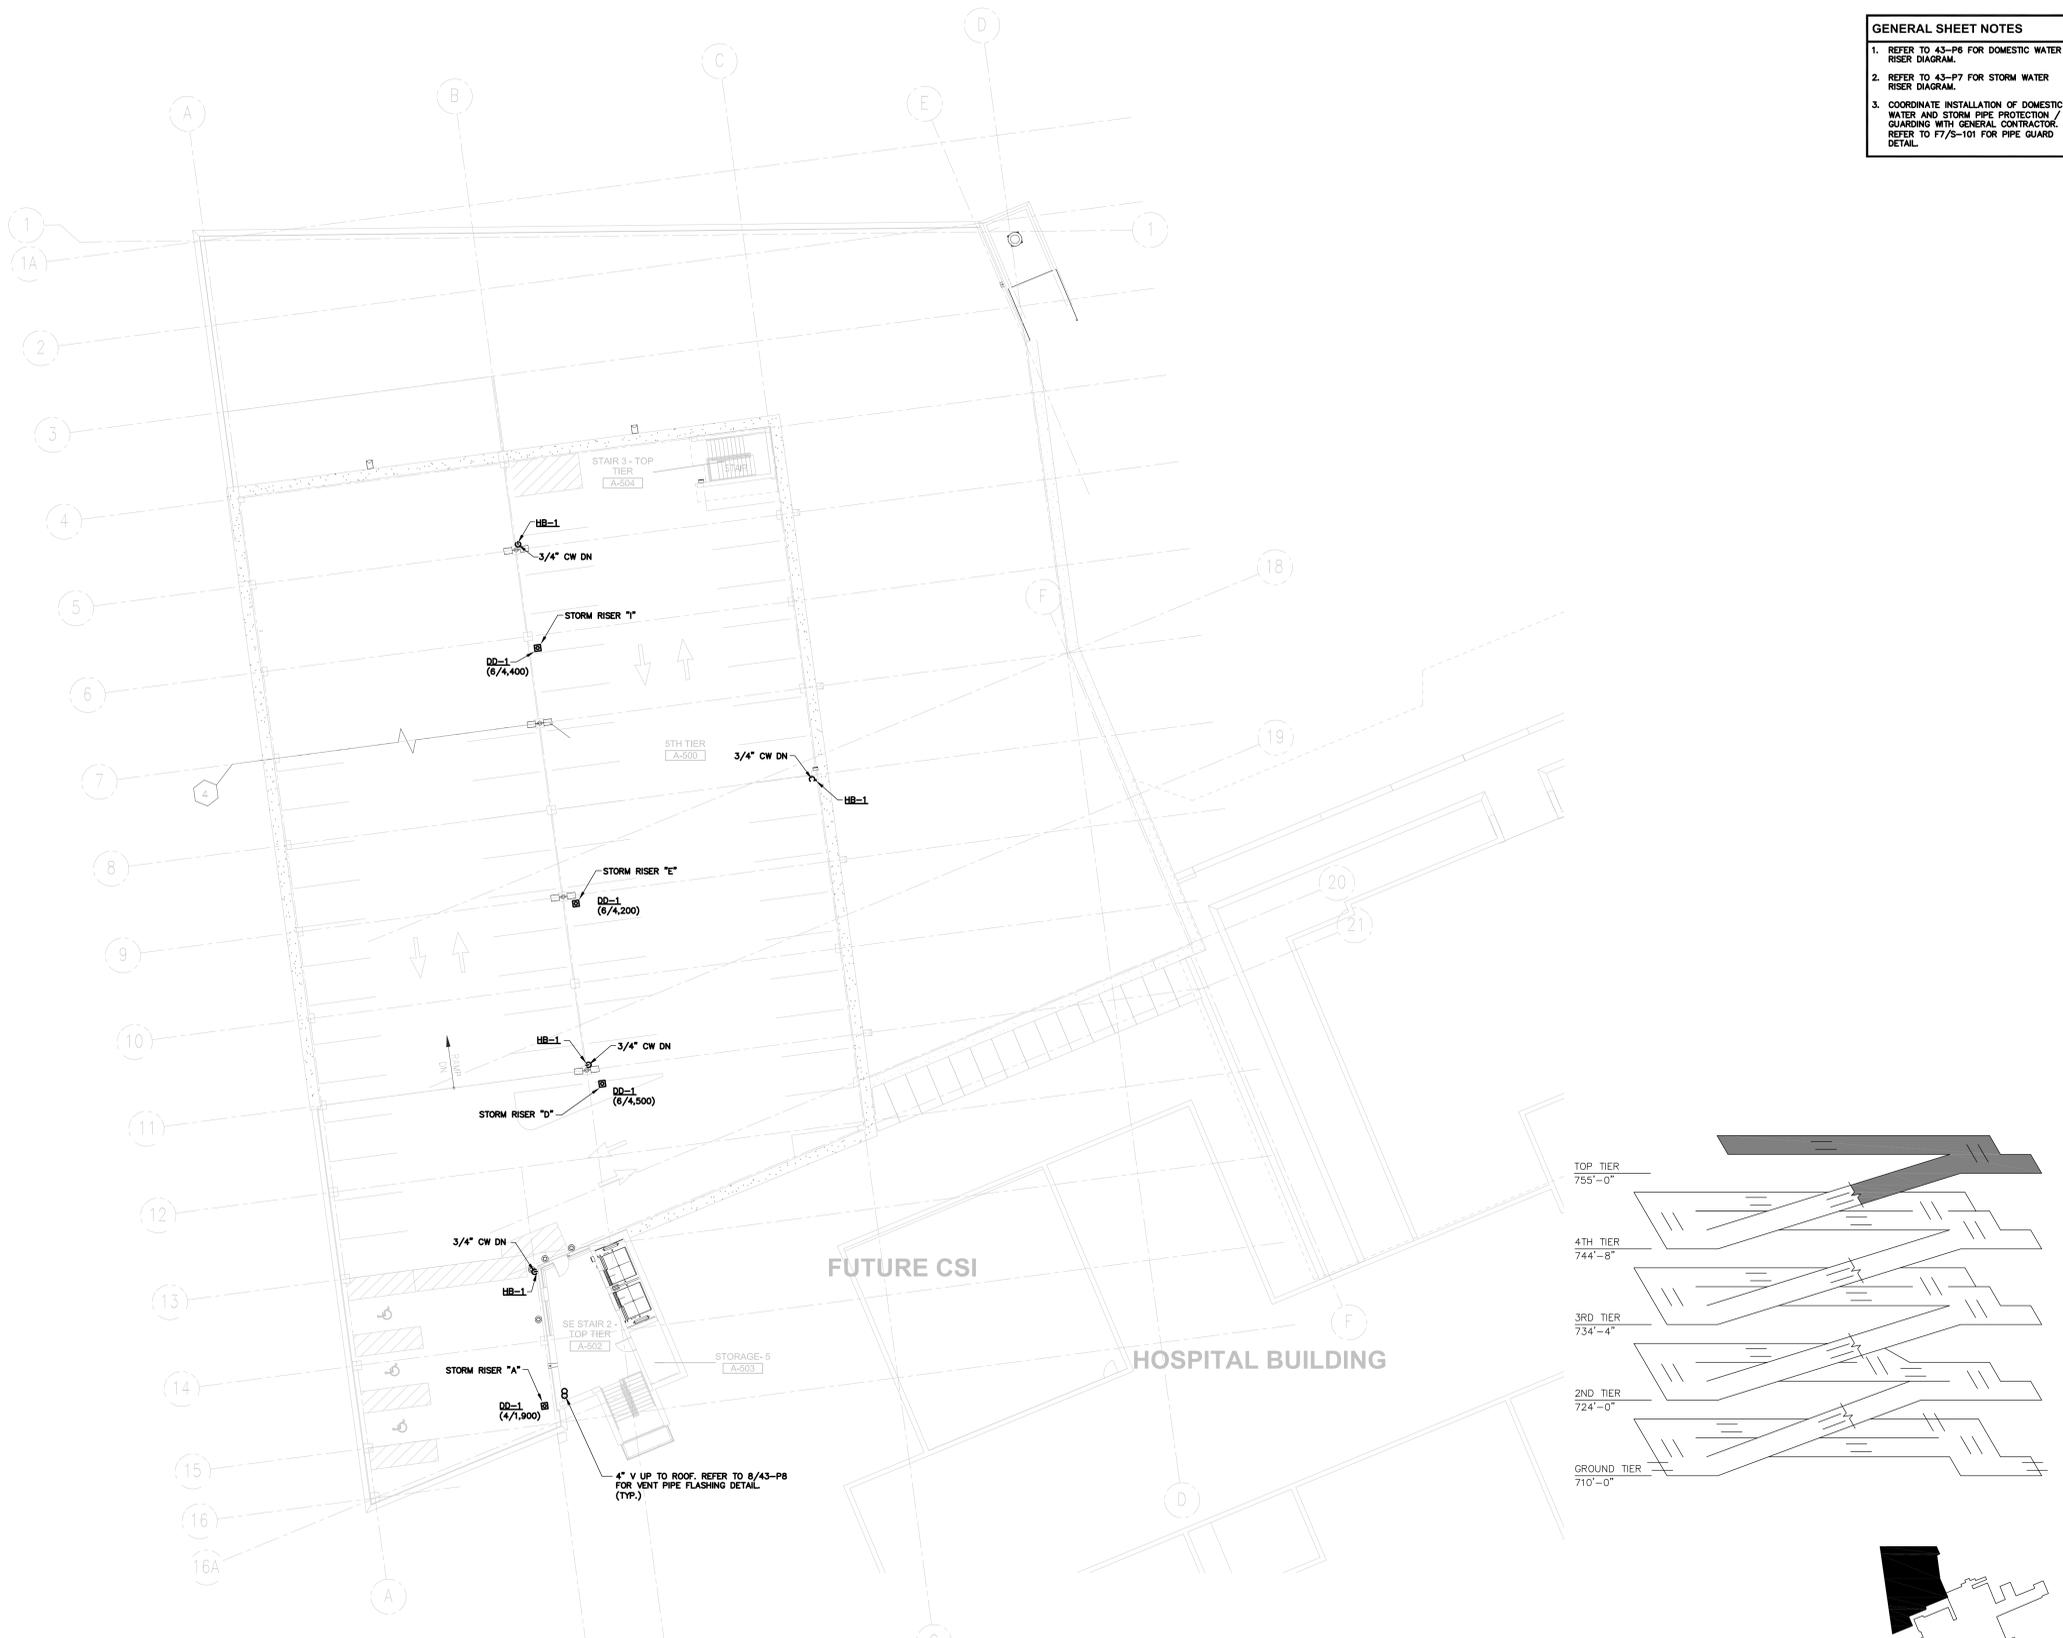

**1 TOP TIER PLAN - PLUMBING**  
SCALE: 1/16"=1'-0"

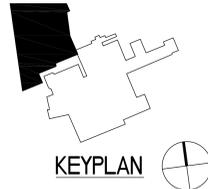

one eighth inch = one foot  
one quarter inch = one foot  
three eighths inch = one foot  
one half inch = one foot  
three quarters inch = one foot  
one inch = one foot  
one and one half inches = one foot  
two inches = one foot  
three inches = one foot

FINAL CONSTRUCTION DOCUMENTS	06/10/11
100% REVIEW SUBMISSION (NOT FOR CONSTRUCTION)	04/11/11
75% REVIEW SUBMISSION (NOT FOR CONSTRUCTION) - COST ESTIMATE	02/03/11
75% REVIEW SUBMISSION (NOT FOR CONSTRUCTION) - COST ESTIMATE	01/19/11
35% REVIEW SUBMISSION (NOT FOR CONSTRUCTION)	11/22/10
Revisions:	Date

CONSULTANTS/ENGINEERS:	
<b>KJWW ENGINEERING CONSULTANTS</b> Mechanical/Electrical/Plumbing Engineer 622 26TH AVENUE ROCK ISLAND, ILLINOIS 61201 309.788.0673 Telephone 309.786-5967 Fax	<b>TERRACON</b> Geotechnical Engineer 2640 12TH STREET SW CEDAR RAPIDS, IOWA 52404 319.366.8321 Telephone 319.366.0032 Fax
<b>GRAEF</b> Civil Engineer/Landscape Architect 332 SOUTH MICHIGAN, SUITE 1400 CHICAGO, ILLINOIS 60604-4367 312.582.2020 Telephone 312.939.7014 Fax	<b>WALKER PARKING CONSULTANTS</b> Structural Engineer 505 DAVIS ROAD ELGIN, ILLINOIS 60123 847.697.2640 Telephone 847.697.7439 Fax
<b>FAITHFUL+GOULD</b> Cost Management 222 SOUTH RIVERSIDE PLAZA, SUITE 2240 CHICAGO, ILLINOIS 60606 312.612.6319 Telephone 312.655.9037 Fax	<b>312.565.1800 Telephone</b> 312.565.5912 Facsimile www.lhdesign.com

<b>ARCHITECT:</b> <b>Loebl Schlossman &amp; Hackl</b> Architecture•Planning•Interiors 233 North Michigan Avenue Suite 3000 Chicago, Illinois 60601 312.565.1800 Telephone 312.565.5912 Facsimile www.lhdesign.com
---

Drawing Title <b>TOP TIER PLAN - PLUMBING</b>
Approved: Project Director <b>Iowa City VA Healthcare System</b> Department of Veterans Affairs Medical Center

Project Title <b>400 CAR PARKING GARAGE</b>	Project Number <b>636-402</b>
Location <b>IOWA CITY, IA</b>	Building Number <b>43</b>
Date <b>06/10/2011</b>	Drawing Number <b>43-P5</b>
Checked <b>MATMEA</b>	Drawn <b>JOSHEA</b>
Dwg. 128 of 152	

Office of Construction and Facilities Management  
Department of Veterans Affairs