



one eighth inch = one foot  
one quarter inch = one foot  
one half inch = one foot  
three eighths inch = one foot  
three quarters inch = one foot  
one inch = one foot  
one and one half inches = one foot  
two inches = one foot  
three inches = one foot

- GENERAL SHEET NOTES**
1. HORIZONTAL STORM WATER PIPE SIZES BASED ON 1/8" PER FOOT SLOPE.
  2. REFER TO 43-P6 FOR DOMESTIC WATER RISER DIAGRAM.
  3. REFER TO 43-P7 FOR STORM WATER RISER DIAGRAM.
  4. COORDINATE INSTALLATION OF DOMESTIC WATER AND STORM PIPE PROTECTION / GUARDING WITH GENERAL CONTRACTOR. REFER TO F7/S-101 FOR PIPE GUARD DETAIL.

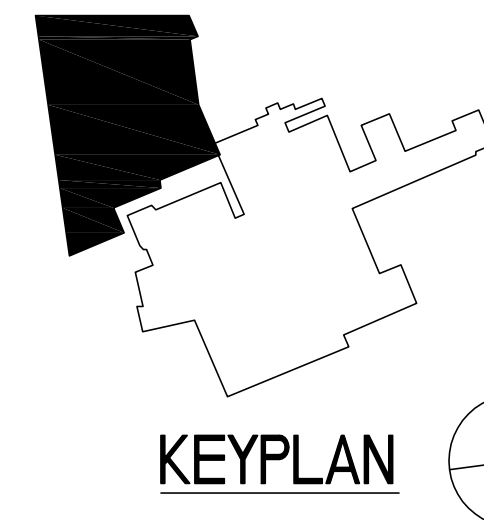

**1 THIRD TIER PLAN - PLUMBING**  
SCALE: 1/16"=1'-0"

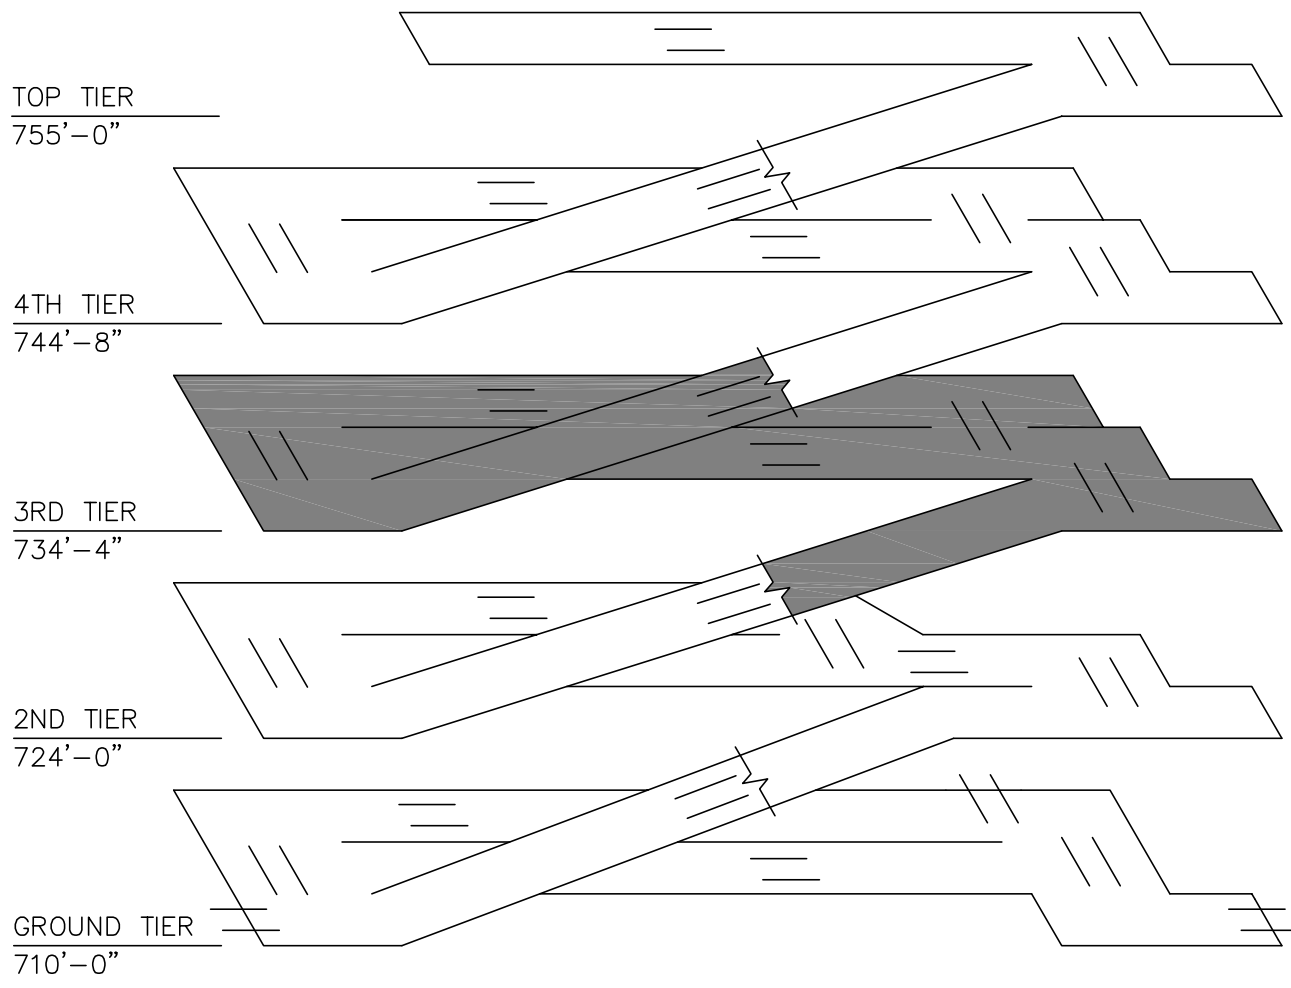

FINAL CONSTRUCTION DOCUMENTS	06/10/11
100% REVIEW SUBMISSION (NOT FOR CONSTRUCTION)	04/11/11
75% REVIEW SUBMISSION (NOT FOR CONSTRUCTION) - COST ESTIMATE	02/03/11
75% REVIEW SUBMISSION (NOT FOR CONSTRUCTION) - COST ESTIMATE	01/19/11
35% REVIEW SUBMISSION (NOT FOR CONSTRUCTION)	11/22/10
Revisions:	Date

**CONSULTANTS/ENGINEERS:**

**KJWW ENGINEERING CONSULTANTS**  
Mechanical/Electrical/Plumbing Engineer  
623 26TH AVENUE  
ROCK ISLAND, ILLINOIS 61201  
309.788.0673 Telephone  
309.786-5967 Fax

**TERRACON**  
Geotechnical Engineer  
2640 12TH STREET SW  
CEDAR RAPIDS, IOWA 52404  
319.366.8321 Telephone  
319.366.0032 Fax

**GRAEF**  
Civil Engineer/Landscape Architect  
332 SOUTH MICHIGAN, SUITE 1400  
CHICAGO, ILLINOIS 60604-4367  
312.582.2020 Telephone  
312.939.7014 Fax

**WALKER PARKING CONSULTANTS**  
Structural Engineer  
305 DAVIS ROAD  
ELGIN, ILLINOIS 60123  
847.697.2640 Telephone  
847.697.7439 Fax

**FAITHFUL+GOULD**  
Cost Management  
222 SOUTH RIVERSIDE PLAZA, SUITE 2240  
CHICAGO, ILLINOIS 60606  
312.612.6319 Telephone  
312.655.9037 Fax

**ARCHITECT:**

**Loebl Schlossman & Hackl**  
Architecture•Planning•Interiors

Copyright © 2011 Loebl Schlossman & Hackl Inc.

233 North Michigan Avenue  
Suite 3000  
Chicago, Illinois 60601

312.565.1800 Telephone  
312.565.5912 Facsimile  
www.lhsdesign.com

Drawing Title	THIRD TIER PLAN - PLUMBING
Approved: Project Director	
Iowa City VA Healthcare System Department of Veterans Affairs Medical Center	

Project Title	400 CAR PARKING GARAGE
Project Number	636-402
Building Number	43
Drawing Number	43-P3
Date	06/10/2011
Checked	MATMEA
Drawn	JOSHEA
Dwg. 126 of 152	

Office of  
Construction  
and Facilities  
Management

