



one eighth inch = one foot  
one quarter inch = one foot  
three eighths inch = one foot  
one half inch = one foot  
three quarters inch = one foot  
one inch = one foot  
one and one half inches = one foot  
two inches = one foot  
three inches = one foot

GENERAL SHEET NOTES

1. REFER TO 1/43-FP7 FOR FIRE PROTECTION RISER DIAGRAM.
2. COORDINATE INSTALLATION AND ROUTING OF FIRE PROTECTION SYSTEM WITH OTHER TRADES AND STRUCTURE.
3. COORDINATE INSTALLATION OF DOMESTIC WATER AND STORM PIPE PROTECTION / GUARDING WITH GENERAL CONTRACTOR. REFER TO F7/S-101 FOR PIPE GUARD DETAIL.
4. WHERE POSSIBLE, PIPING SHALL BE ROUTED TIGHT TO STRUCTURE.



1 TOP TIER PLAN - FIRE PROTECTION  
SCALE: 1/16"=1'-0"

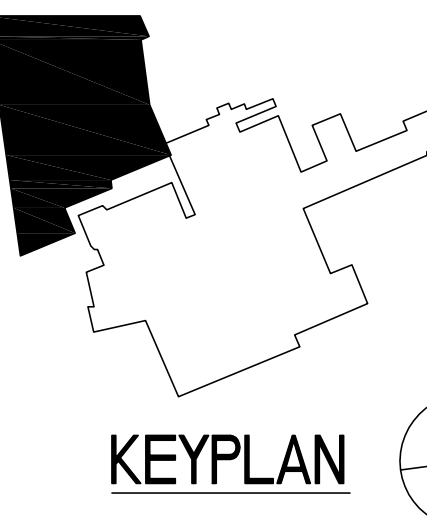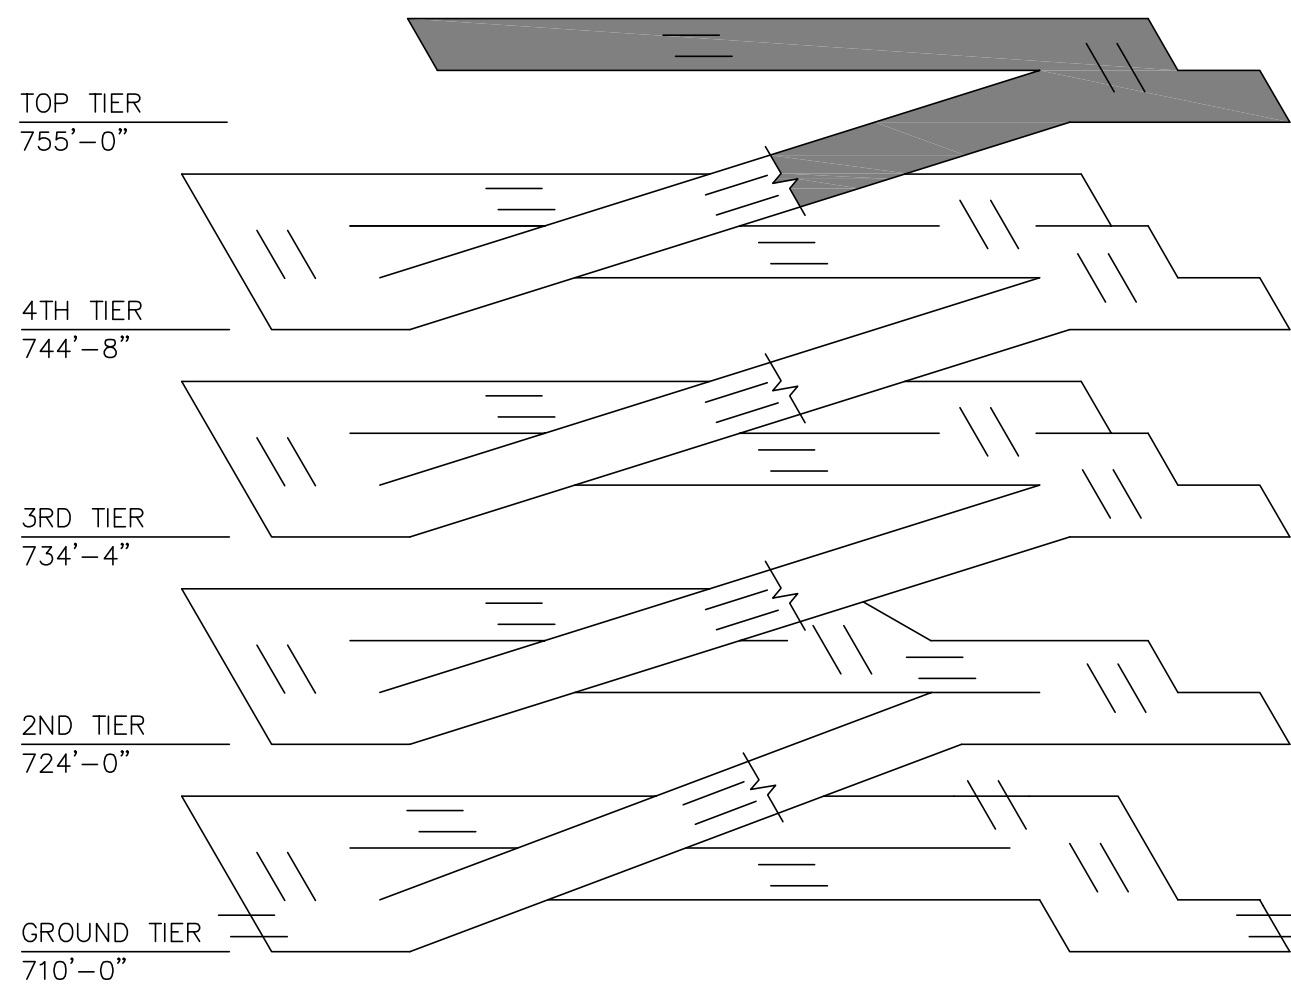

FINAL CONSTRUCTION DOCUMENTS	06/10/11
100% REVIEW SUBMISSION (NOT FOR CONSTRUCTION)	04/11/11
75% REVIEW SUBMISSION (NOT FOR CONSTRUCTION)	02/03/11
75% REVIEW SUBMISSION (NOT FOR CONSTRUCTION) - COST ESTIMATE	01/19/11
35% REVIEW SUBMISSION (NOT FOR CONSTRUCTION)	11/22/10
Revisions:	Date

CONSULTANTS/ENGINEERS:

KJMW ENGINEERING CONSULTANTS  
Mechanical/Electrical/Plumbing Engineer  
623 26TH AVENUE  
ROCK ISLAND, ILLINOIS 61201  
309.788.0673 Telephone  
309.786-5967 Fax

TERRACON  
Geotechnical Engineer  
2640 12TH STREET SW  
CEDAR RAPIDS, IOWA 52404  
319.366.8321 Telephone  
319.366.0032 Fax

GRAEF  
Civil Engineer/Landscape Architect  
332 SOUTH MICHIGAN, SUITE 1400  
CHICAGO, ILLINOIS 60604-4367  
312.582.2020 Telephone  
312.939.7014 Fax

WALKER PARKING CONSULTANTS  
Structural Engineer  
505 DAVIS ROAD  
ELGIN, ILLINOIS 60123  
847.697.2640 Telephone  
847.697.7439 Fax

FAITHFUL+GOULD  
Cost Management  
222 SOUTH RIVERSIDE PLAZA, SUITE 2240  
CHICAGO, ILLINOIS 60606  
312.612.6319 Telephone  
312.655.9037 Fax

ARCHITECT:

Loebl Schlossman & Hackl  
Architecture•Planning•Interiors

Copyright © 2011 Loebl Schlossman & Hackl Inc.

233 North Michigan Avenue  
Suite 3000  
Chicago, Illinois 60601

312.565.1800 Telephone  
312.565.5912 Facsimile  
www.lshdesign.com

Drawing Title

TOP TIER PLAN - FIRE PROTECTION

Approved: Project Director

Iowa City VA Healthcare System  
Department of Veterans Affairs Medical Center

Project Title

400 CAR PARKING GARAGE

Location

IOWA CITY, IA

Date  
06/10/2011

Checked

MATMEA

Drawn

JOSHEA

Project Number

636-402

Building Number

43

Drawing Number

43-FP5

Dwg. 120 of 152

Office of  
Construction  
and Facilities  
Management

Department of  
Veterans Affairs