


KEYNOTES

1. E.G. TO INSTALL AND WIRE ACTUATORS PROVIDED WITH DOOR HARDWARE. REFER TO ARCHITECTURAL PLANS FOR LOCATIONS.

2 ENLARGED STAIRWELL A-201 PLAN

SCALE: 1/8"=1'-0"

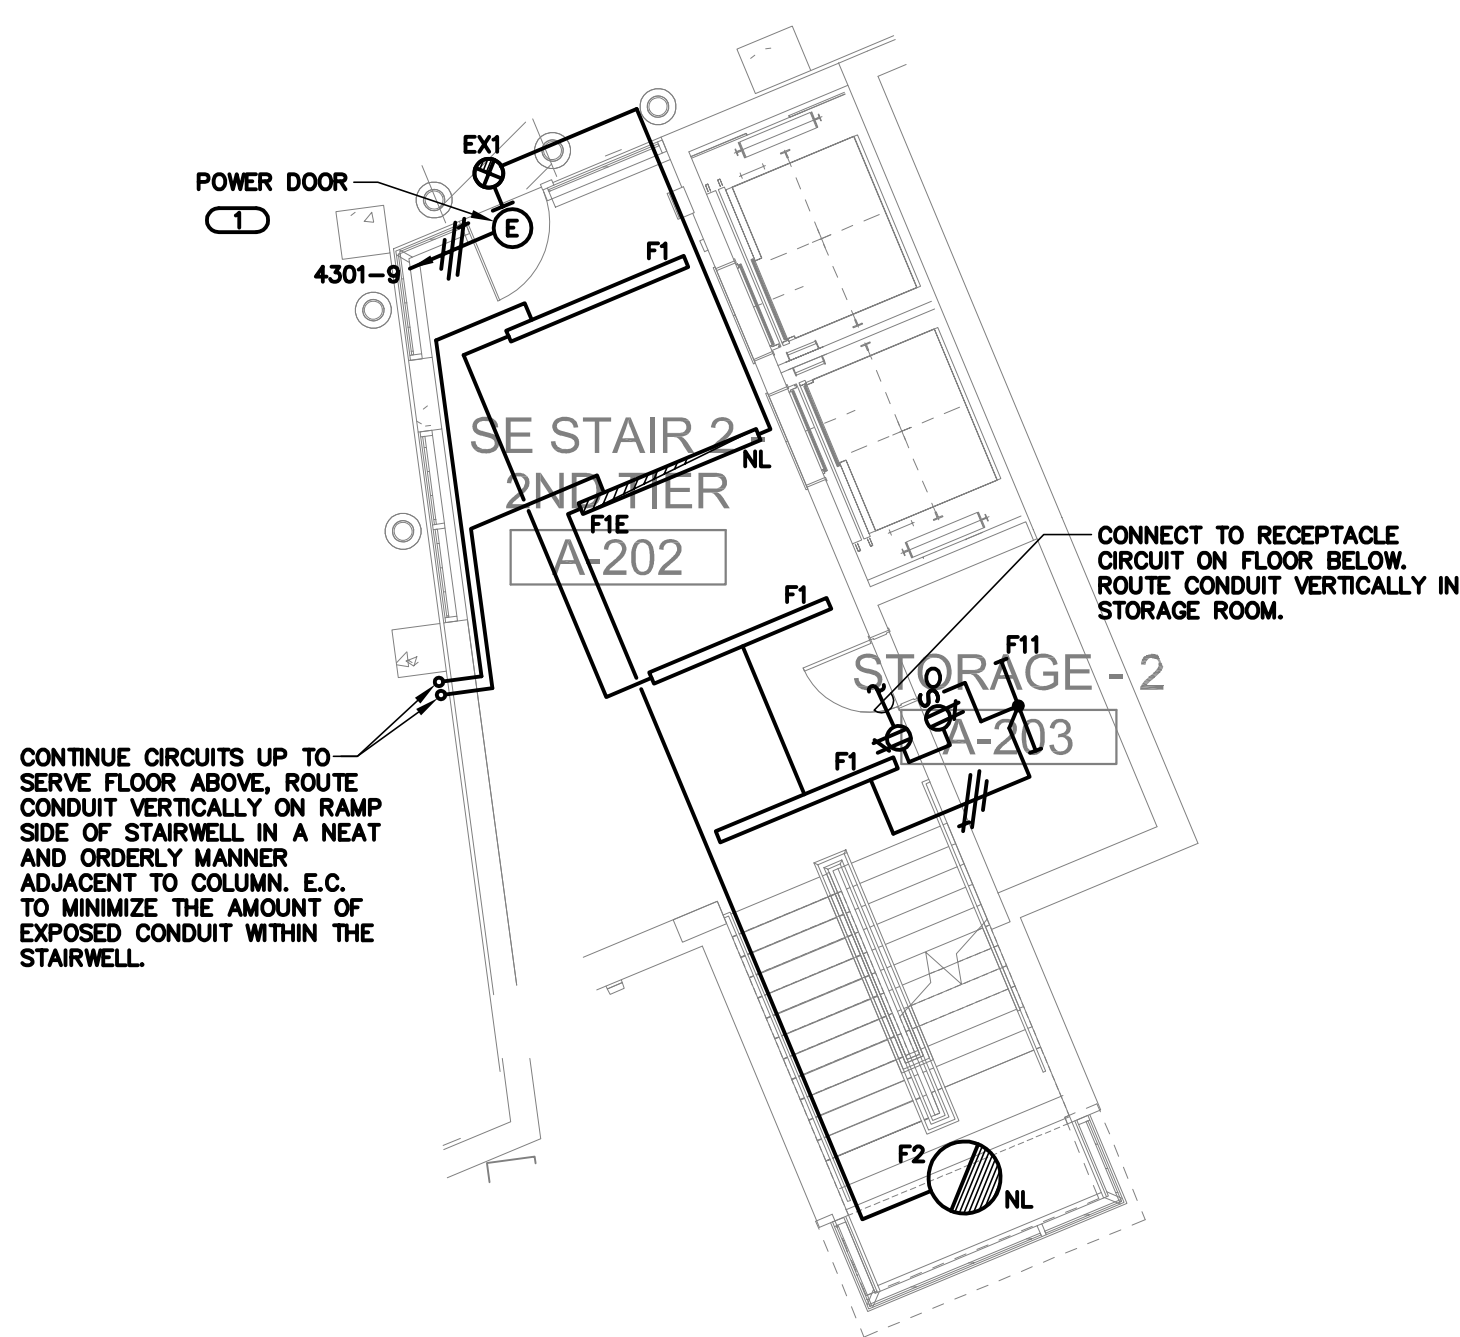

3 ENLARGED ELEVATOR LOBBY A-202 PLAN

SCALE: 1/8"=1'-0"

1 SECOND TIER PLAN - ELECTRICAL

SCALE: 1/16"=1'-0"

CONSULTANTS/ENGINEERS:

KJWW ENGINEERING CONSULTANTS
Mechanical/Electrical/Plumbing Engineer

TERRACON
Geotechnical Engineer

2640 12TH STREET SW
CEDAR RAPIDS, IOWA 52404
319.366.8321 Telephone
319.366.0032 Fax

GRAEF
Civil Engineer/Landscape Architect

332 SOUTH MICHIGAN, SUITE 1400
CHICAGO, ILLINOIS 60604-4307
312.582.2020 Telephone
312.939.7014 Fax

WALKER PARKING CONSULTANTS
Structural Engineer

305 DAVIS ROAD
ELGIN, ILLINOIS 60123
847.697.2640 Telephone
847.697.7439 Fax

FAITHFUL+GOULD
Cost Management

222 SOUTH RIVERSIDE PLAZA, SUITE 2240
CHICAGO, ILLINOIS 60606
312.612.6319 Telephone
312.655.9037 Fax

ARCHITECT:

Loebl Schlossman & Hackl
Architecture•Planning•Interiors

Copyright © 2013 Loebl Schlossman & Hackl Inc.

233 North Michigan Avenue
Suite 3000
Chicago, Illinois 60601
312.565.1800 Telephone
312.565.5912 Facsimile
www.lshdesign.com

Drawing Title
SECOND TIER PLAN - ELECTRICAL

Approved: Project Director

Iowa City VA Healthcare System
Department of Veterans Affairs Medical Center

Project Title
400 CAR PARKING GARAGE

Location
IOWA CITY, IA

Date
06/10/2011

Checked
BRIWEG

Drawn
MATSNY

Project Number
636-402

Building Number
43

Drawing Number
43-E2

Dwg. 137 of 152

KEYPLAN

Office of
Construction
and Facilities
Management

Department of
Veterans Affairs