

GENERAL NOTES


1. AN EXTERIOR FOUR (4) FOOT WIDE DOOR SHALL BE INSTALLED PER DRAWING WITH PROPER WEATHER STRIPPING.
2. TWO (2) SHUTOFF VALVES SHALL BE INSTALLED IN AN EASY TO ACCESS AREA INSIDE THE EMERGENCY DEPARTMENT FOR BOTH THE DOMESTIC HOT AND DOMESTIC COLD WATER LINES.
3. DOMESTIC HOT AND COLD WATER LINES ARE TO BE RAN TO FOUR (4) SEPARATE MIXING VALVES, WHICH WILL BE CONNECTED TO FOUR (4) SEPARATE FIVE (5) FOOT EXTENDABLE SHOWER HEADS.
4. ALL ITEMS ARE TO BE INSTALLED AS PER DRAWING OR AS PER COR INSTRUCTIONS.
5. CURTAIN RAILS SHALL BE INSTALLED AS PER CURTAIN RAIL SUBMITTED INSTALLATION DETAILS. CURTAIN RAILS SHALL CREATE SPACE APPROXIMATELY IN SIZE OF 6'x6'.
6. ALL VALVES AND SHOWERS ARE TO BE TESTED AND VERIFIED WITH VA/ENGINEERING PERSONNEL PRESENT.
7. ALL AREAS INSIDE DECON AND WHERE WORK WAS DONE MUST BE PATCH AND PAINTED TO LOOK LIKE NEW
8. ALL EXTERIOR, WALKWAY AND LANDSCAPE MUST APPEAR AS BEFORE WORK STARTED OR IN BETTER CONDITION.

LEGEND


- Ⓜ LIGHT SWITCH
- Ⓜ SHOWER HEAD
- CURTAIN RAIL

KEY NOTES

- ① DEMO PORTION OF WALL, REUSE STONE, TO INSTALL 4' WIDE EXTERIOR DOOR
- ② SHUTOFF VALVES TO BE INSTALLED ON E.D. SIDE
- ③ HOT & COLD DOMESTIC WATER TO BE RAN TO SHOWER HEAD WITH VALVES AT EACH SHOWER HEAD LOCATION.
- ④ SHOWER HEADS TO BE 4 TO 5 FOOT EXTENDABLE LOCATED AS PER DRAWING, 6' AFF.
- ⑤ INSTALL CURTAIN RAILS AS PER DRAWING

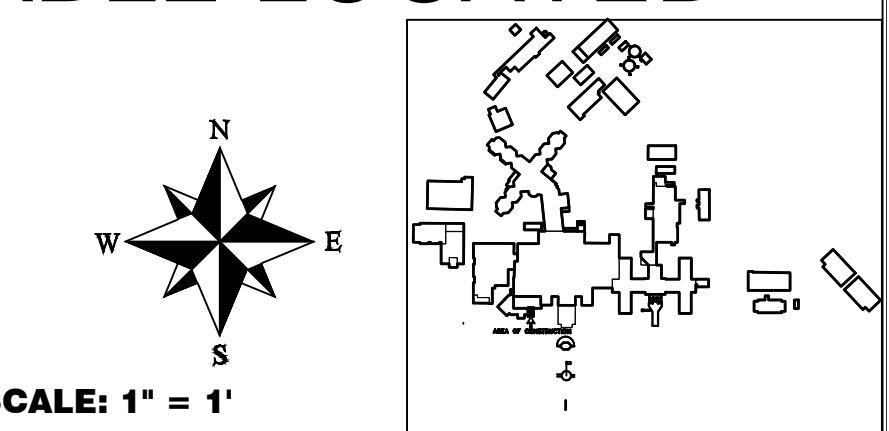

SCALE: 1" = 1'

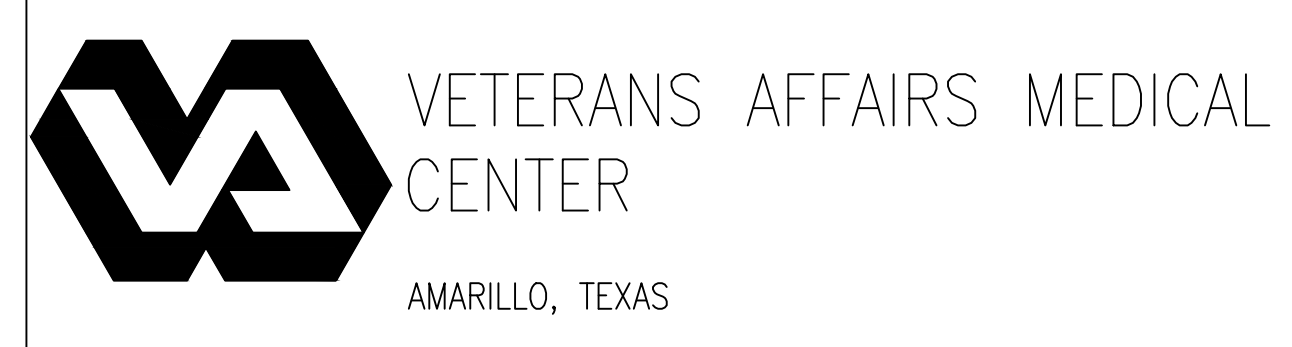

Drawing Title RENOVATE DECON ROOM					Project Title RENOVATE DECON ROOM		Date 30-MAR-2017	
Approved: Proj Eng					Approved: Infect Cont		Approved: Chief P&O	
Approved: Service Chief					Approved: Chief Facilities Mgmt		Approved: VAMC Director	
Approved: Chief M&R					Approved: Safety Mgr.		Building No. 28	
Approved: Chief M&R					Approved: Safety Mgr.		Checked By/Proj.Mgr SDH	
Approved: Chief M&R					Approved: Safety Mgr.		Drawing No. 504-17-107	
Approved: Chief M&R					Approved: Safety Mgr.		Location AMARILLO, TX	
Approved: Chief M&R					Approved: Safety Mgr.		Dwg. 1 of 1	

US DEPARTMENT OF VETERANS AFFAIRS