



1986 Northern Section Admin Addition

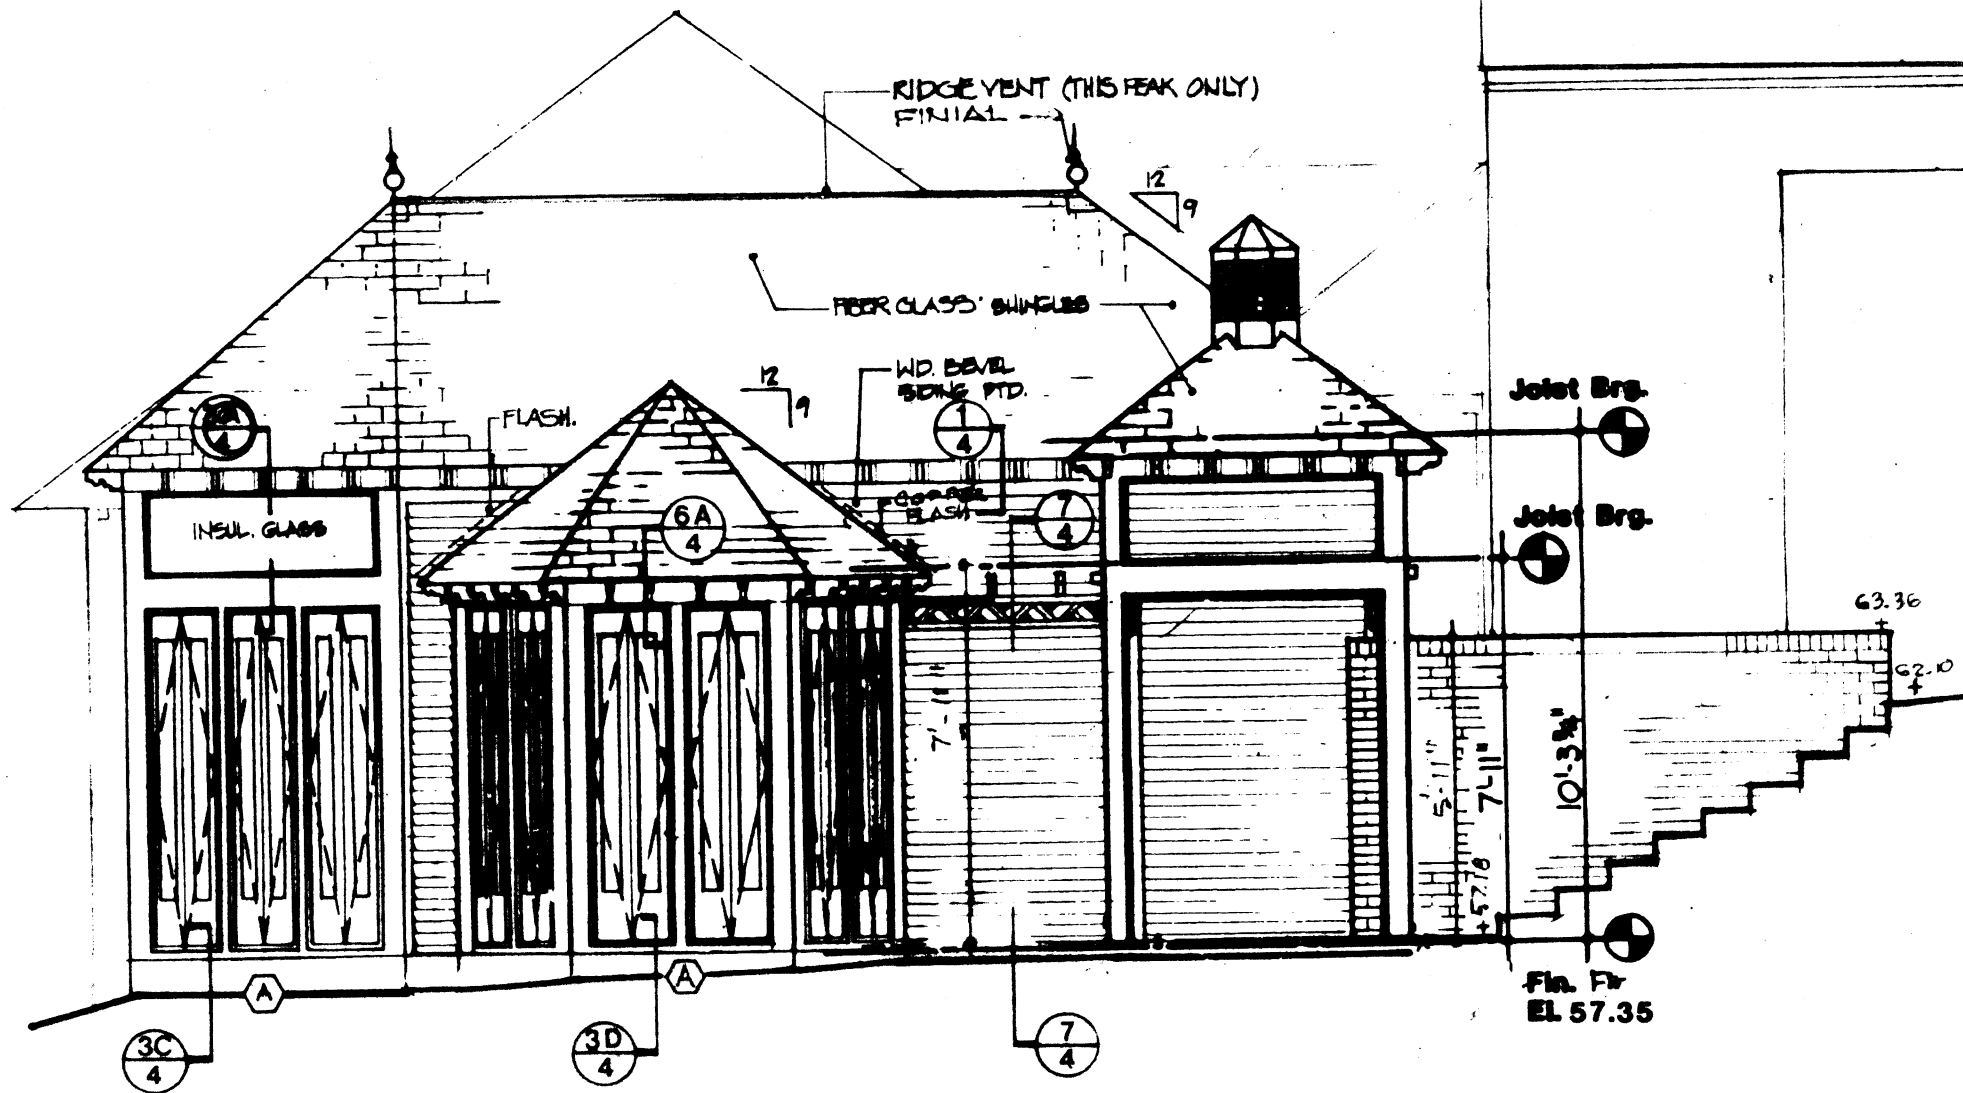

North Elevation at Administration Bldg.

1/4" = 1'-0"


1986 Northern Section Admin Addition

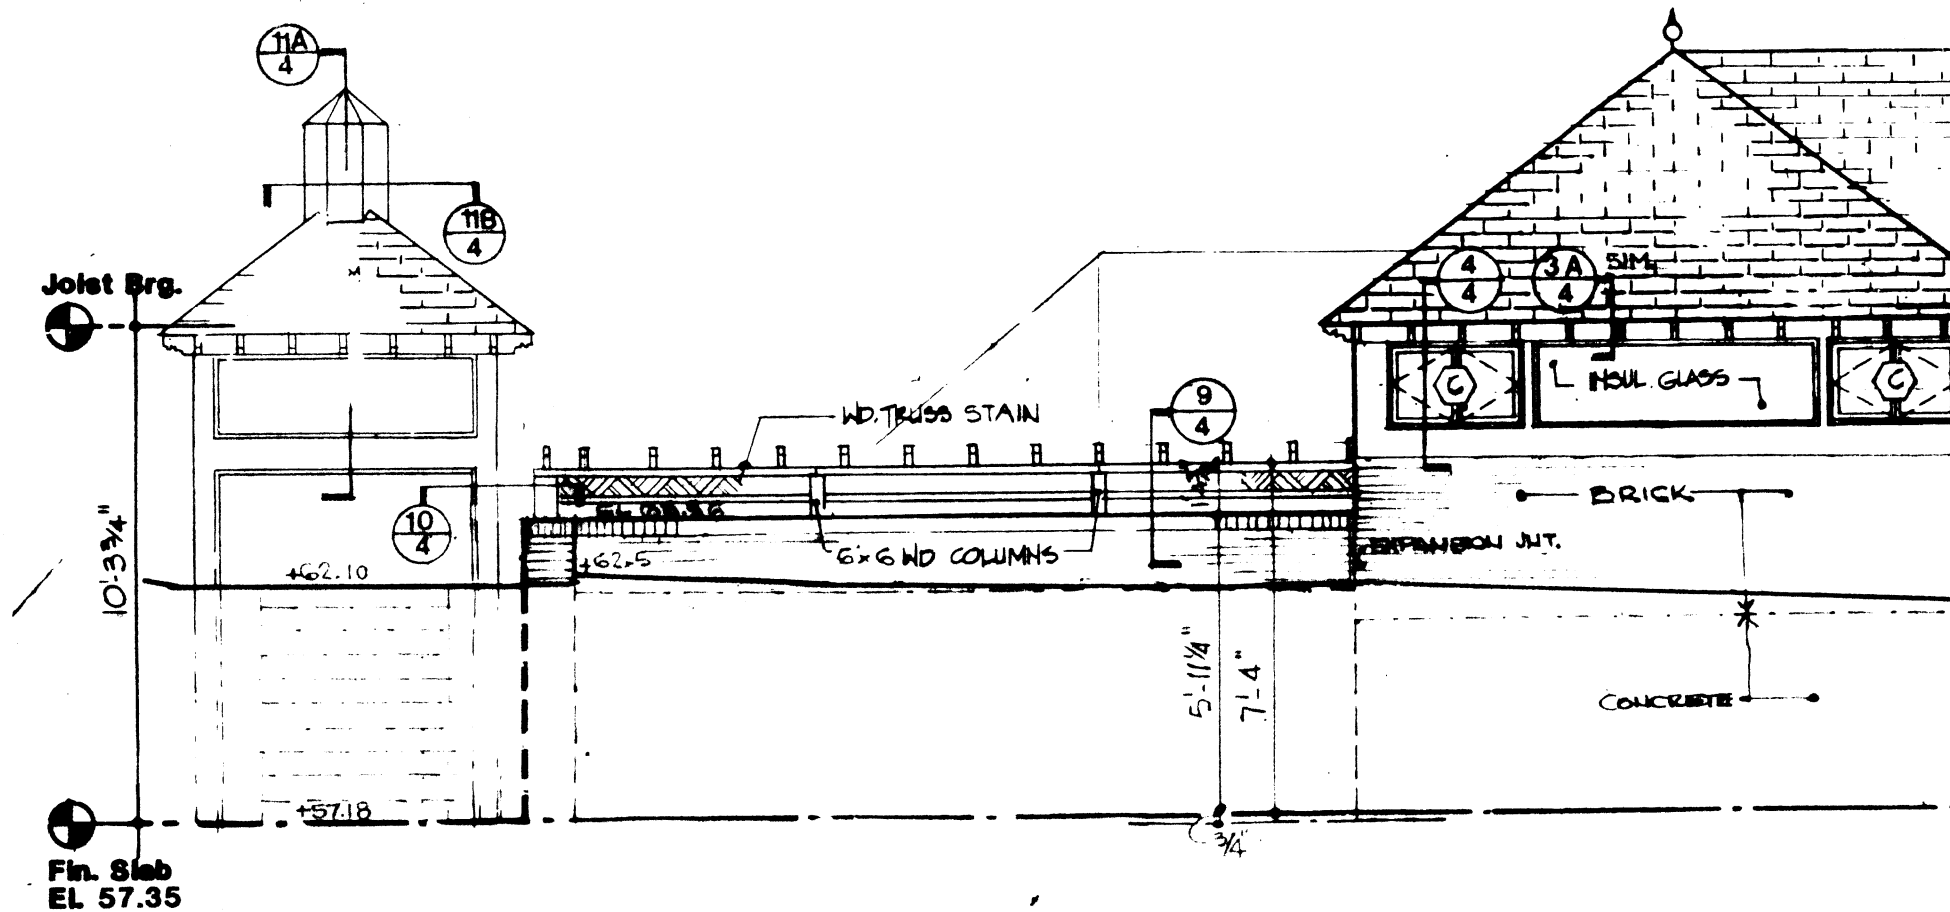

West Elevation

1/4" = 1'-0"

1986 Northern Section Admin Addition

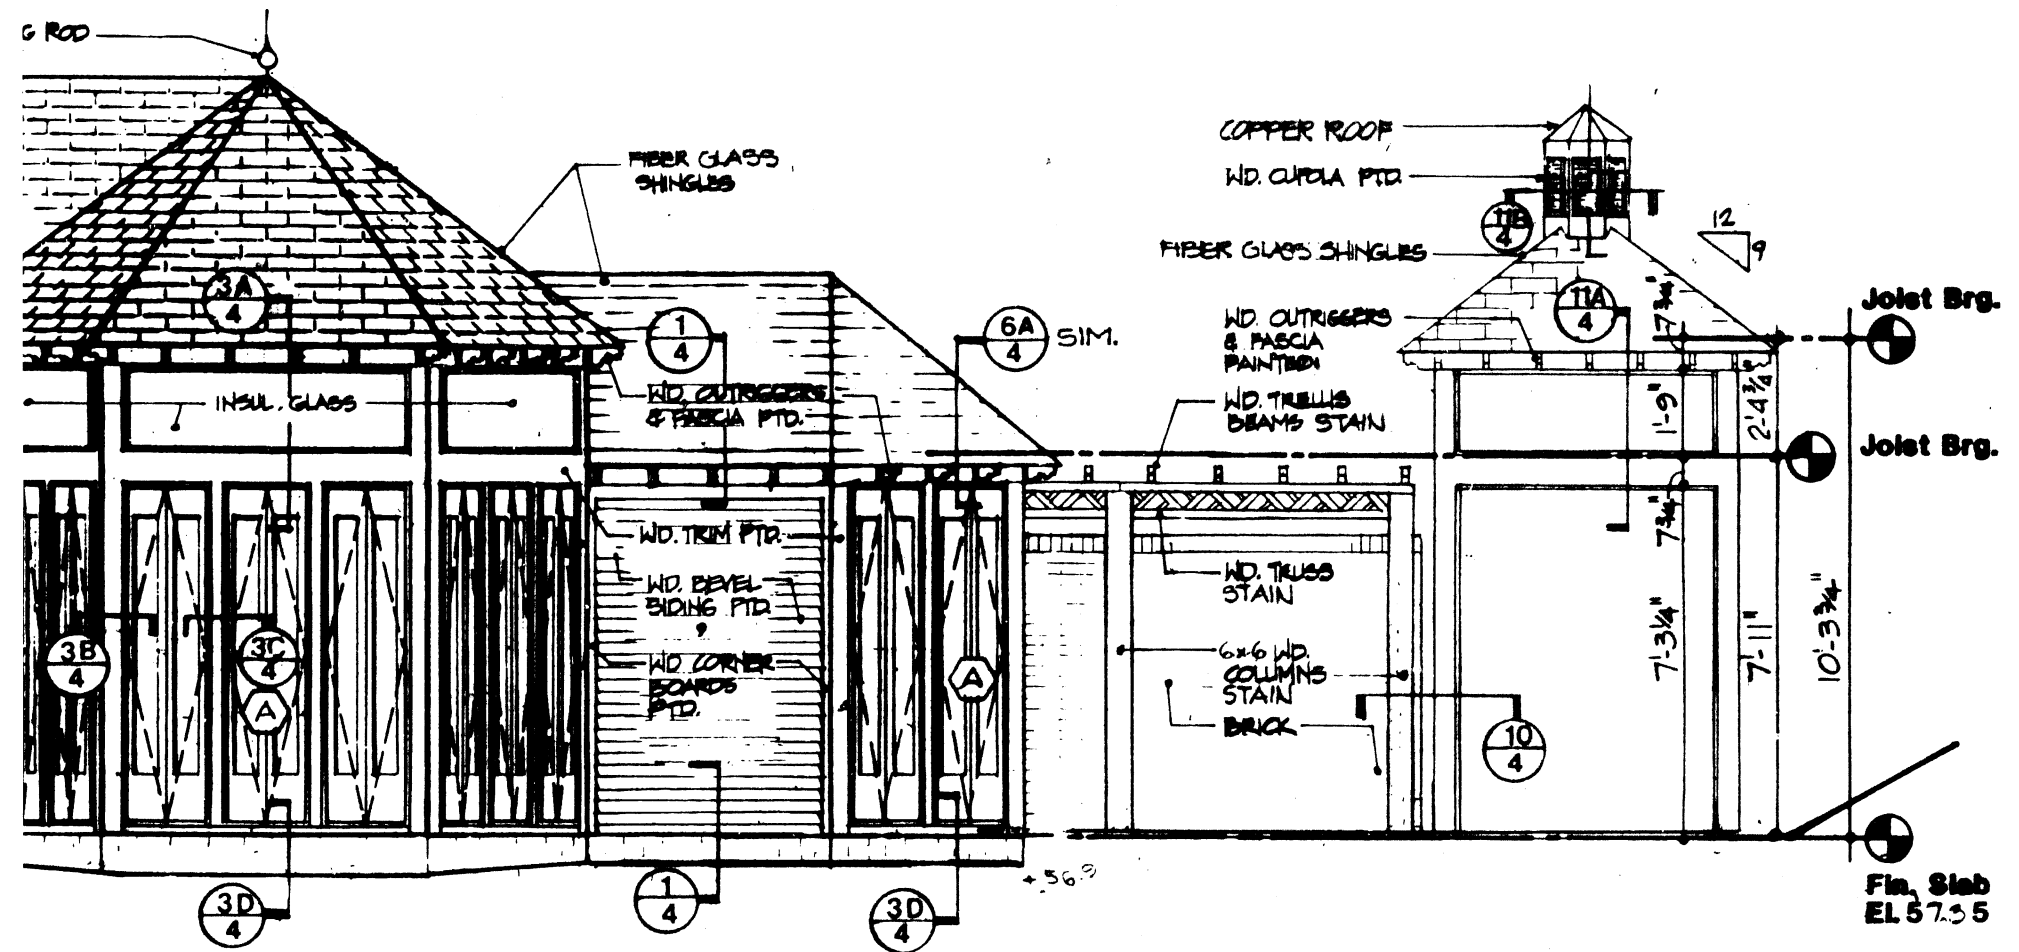

East Elevation