









NOTES:


- SHEET NOTES:
- A. SEE SHEET G-011 FOR GENERAL ABBREVIATIONS AND ARCHITECTURAL SYMBOLS.
  - B. ALL PRECAST REVEALS ARE TO BE ACID ETCHED FOLLOWING THE PANEL TREATMENT SPECIFIED IN THE EXTERIOR FINISH SCHEDULE.
  - C. INTERIOR FINISH SCHEDULE: REF. H-AE2.223 FOR MOD-UP ELEVATORS REF. H-AE2.261-H-AE2.264 FOR MOD-UP ELEVATORS LOUVERS, METAL FABRICATIONS, CORNERS, NOT ASSIGNED AN EXTERIOR FINISH SCHEDULE, SHALL BE FINISHED TO MATCH ASSOCIATED PRECAST OR METAL PANEL COLOR MATCH T.B.D. BY ARCHITECT.
  - D. FOR PERSPECTIVES OF THE HOSPITAL/CLINIC BUILDINGS, REFER TO SHEET H-AE2.6 SERIES.
  - F. SEE SHEET H-AE2.133 FOR PRECAST CONCRETE ALL METAL PANEL REVEALS ARE AS 2H-AE2.175 UN.D.

GLAZED UNIT LEGEND	
	INSULATING-LAMINATED GLASS UNIT
	INSULATING-LAMINATED SPANDREL GLASS UNIT
	INSULATING-LAMINATED-ACOUSTICAL GLASS UNIT
	INSULATING-LAMINATED-ACOUSTICAL SPANDREL GLASS UNIT
	INSULATING-FIRE PROTECTION-RATED GLASS
	INSULATING-FIRE PROTECTION-RATED SPANDREL GLASS UNIT

MATERIAL NOTES

034600.A01 PRECAST CONCRETE SHAPE  
034600.A03 PRECAST CONCRETE WALL PANEL  
074213.A04C FACTORY INSULATED WALL PANEL 2" THICK  
074213.A04C FACTORY INSULATED WALL PANEL 3" THICK  
074213.A04C FACTORY INSULATED WALL PANEL 4" THICK  
074213.A04C FACTORY INSULATED WALL PANEL 5" THICK  
084113.A01 GLAZED ALUMINUM STOREFRONT SYSTEM  
084113.A01 GLAZED ALUMINUM CURTAIN WALL  
084113.A01 GLAZED ALUMINUM CURTAIN WALL SLORED

KEYNOTES: ①  
1. COORDINATE PRECAST OPENINGS WITH ELECTRICAL  
FUTURE INSTALLATION INFORMATION

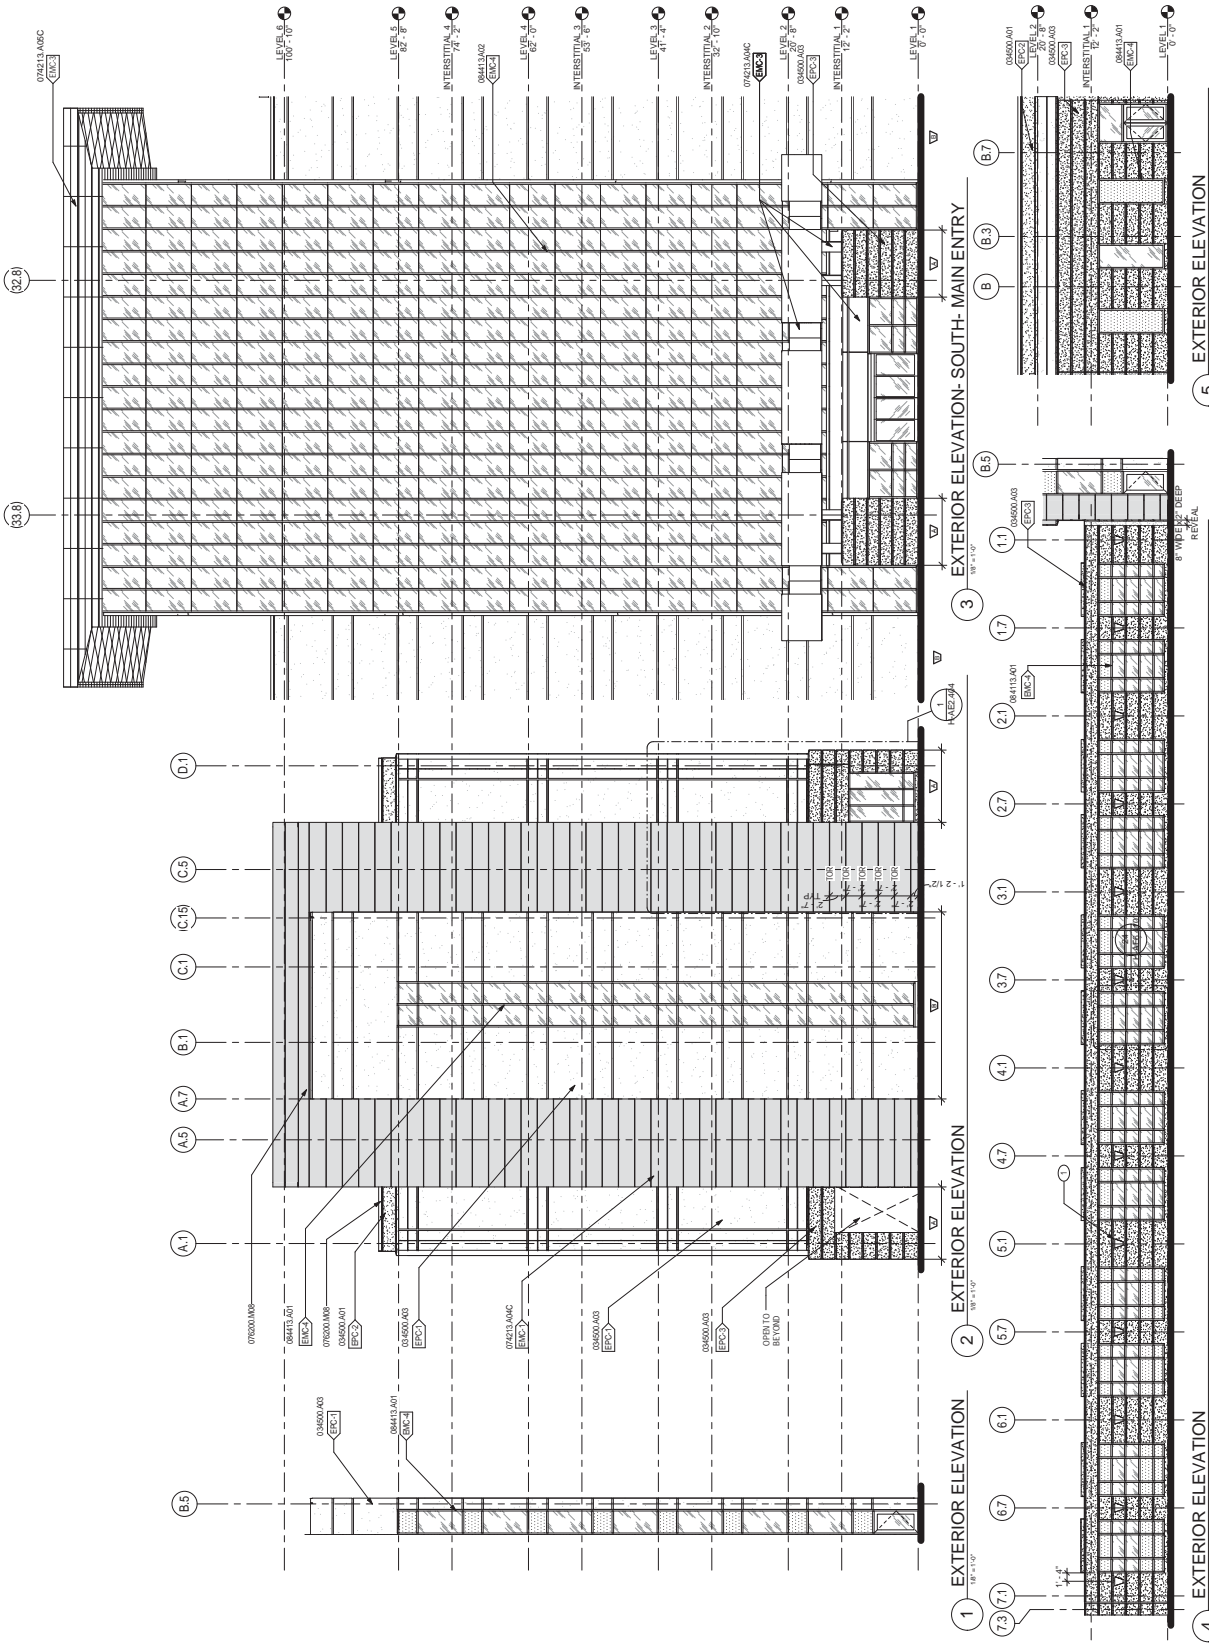

BUILDING IS FULLY SPRINKLERED

PROJECT No. HOSPITAL / CLINIC EXTERIOR ELEVATIONS		Project Name: HOSPITAL / CLINIC EXTERIOR ELEVATIONS		Office of Facilities Management	
ARCHITECT/ENGINEERS: RLF A JOINT VENTURE		Project Number: H-AE2.384		Department of Facilities Management	
Professional Seals: [Seal]		Drawing Number: H-AE2.384		Drawing Date: 04/20/2010	
CONSULTANTS:		Location: Orlando, Florida		Drawing Date: 04/20/2010	
Date:		Checked: BPH		Drawn: BPH	
Description:		Scale: 1/8" = 1'-0"		Scale: 1/8" = 1'-0"	
No.:		Project Manager: [Signature]		Project Manager: [Signature]	



