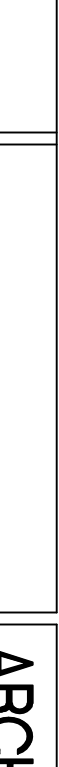


NEW ATRIUM CONCRETE SLAB TO EXISTING BATHROOM SLAB TRANSITION						C SCALE: 1" = 1'-0"
CONCRETE PLANTER						D SCALE: 1" = 1'-0"
DEAL PIPE DETAIL AT PLANTER						F SCALE: 1" = 1'-0"
WATER SOURCE POINT OF CONNECTION						J SCALE: 1" = 1'-0"
NEW TO EXISTING SLAB TRANSITION						G SCALE: 1" = 1'-0"
Office of Construction and Facilities Management Department of Veterans Affairs						
Drawing Number SF510		Building Number 570-11-123		Project Title BUILDING 1 - CANOPIES AT ATRIUM WITH FLAT WORK IMPROVEMENT		
Drawing Number SF510		Location 2615 E. Clinton Ave, Fresno, CA		Approved Project Director		
Date 06-07-2012		Checked		Date 06-07-2012		
Dwg. of --		Drawn				
ARCHITECT/ENGINEERS:						
PAULI ENGINEERING, INC. 944 N VAN NESS AVE., FRESNO, CA 93728 PH: (554)237-4408 - FAX: (554)237-4404 E-MAIL: pauliengineering@bcg06a.net www.pauliengineering.com						
						
CONSULTANTS:						
Ratcliffe						
Date						