
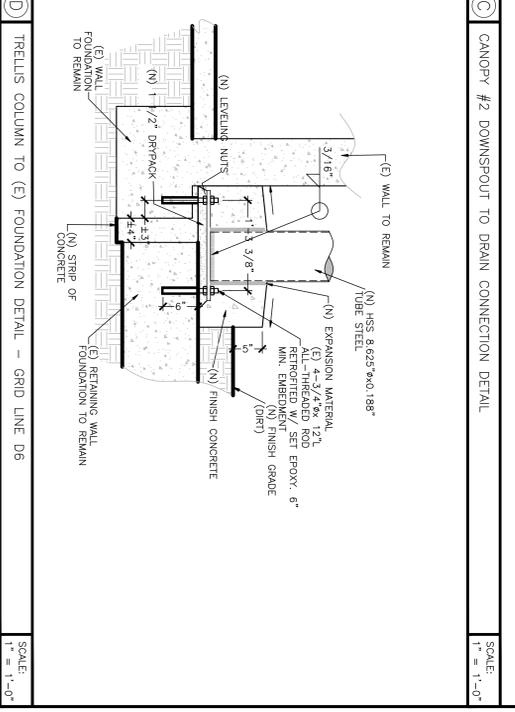
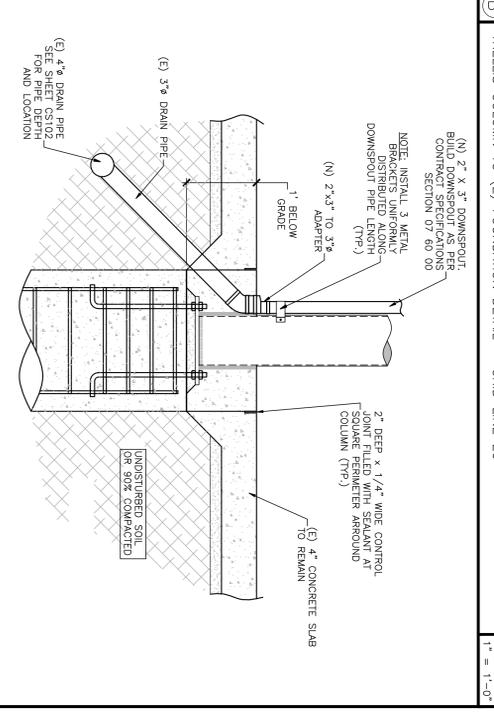



(A) CANOPIES COLUMN TO (E) FOUNDATION DETAIL SCALE: 1" = 1'-0"

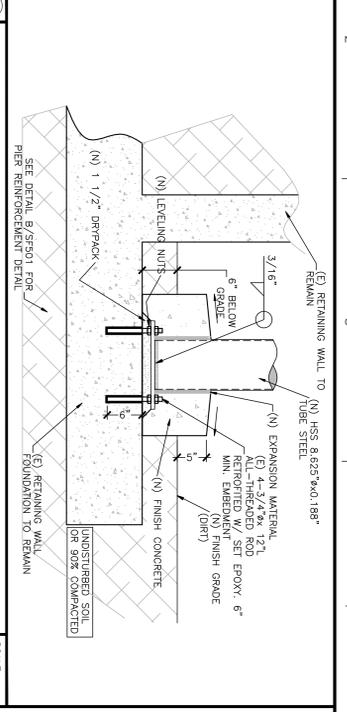

(D) TRELLIS COLUMN TO (E) FOUNDATION DETAIL - GRID LINE D6 SCALE: 1" = 1'-0"

Revision	Date

CONSULTANTS:	

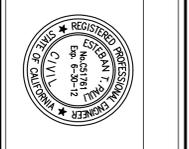

ARCHITECTS/ENGINEERS:
PAUL L. ENGINEERING INC.
 944 N. VAN NESS AVE., FRESNO, CA 93728
 PH: (559) 237-4408 - FAX: (559) 237-4404
 E-MAIL: paul@engr.com
 www.paulengr.com

Drawing Title
ER CANOPIES
STRUCTURAL DETAILS

Project Title
CANOPIES AT ER ENTRANCE AREA
AND FLAT WORK IMPROVEMENTS

Project Number
 570-11-123
Building Number
 Building 1
Drawing Number
SF501
 of --



100% SUBMITTAL - FOR CONSTRUCTION