
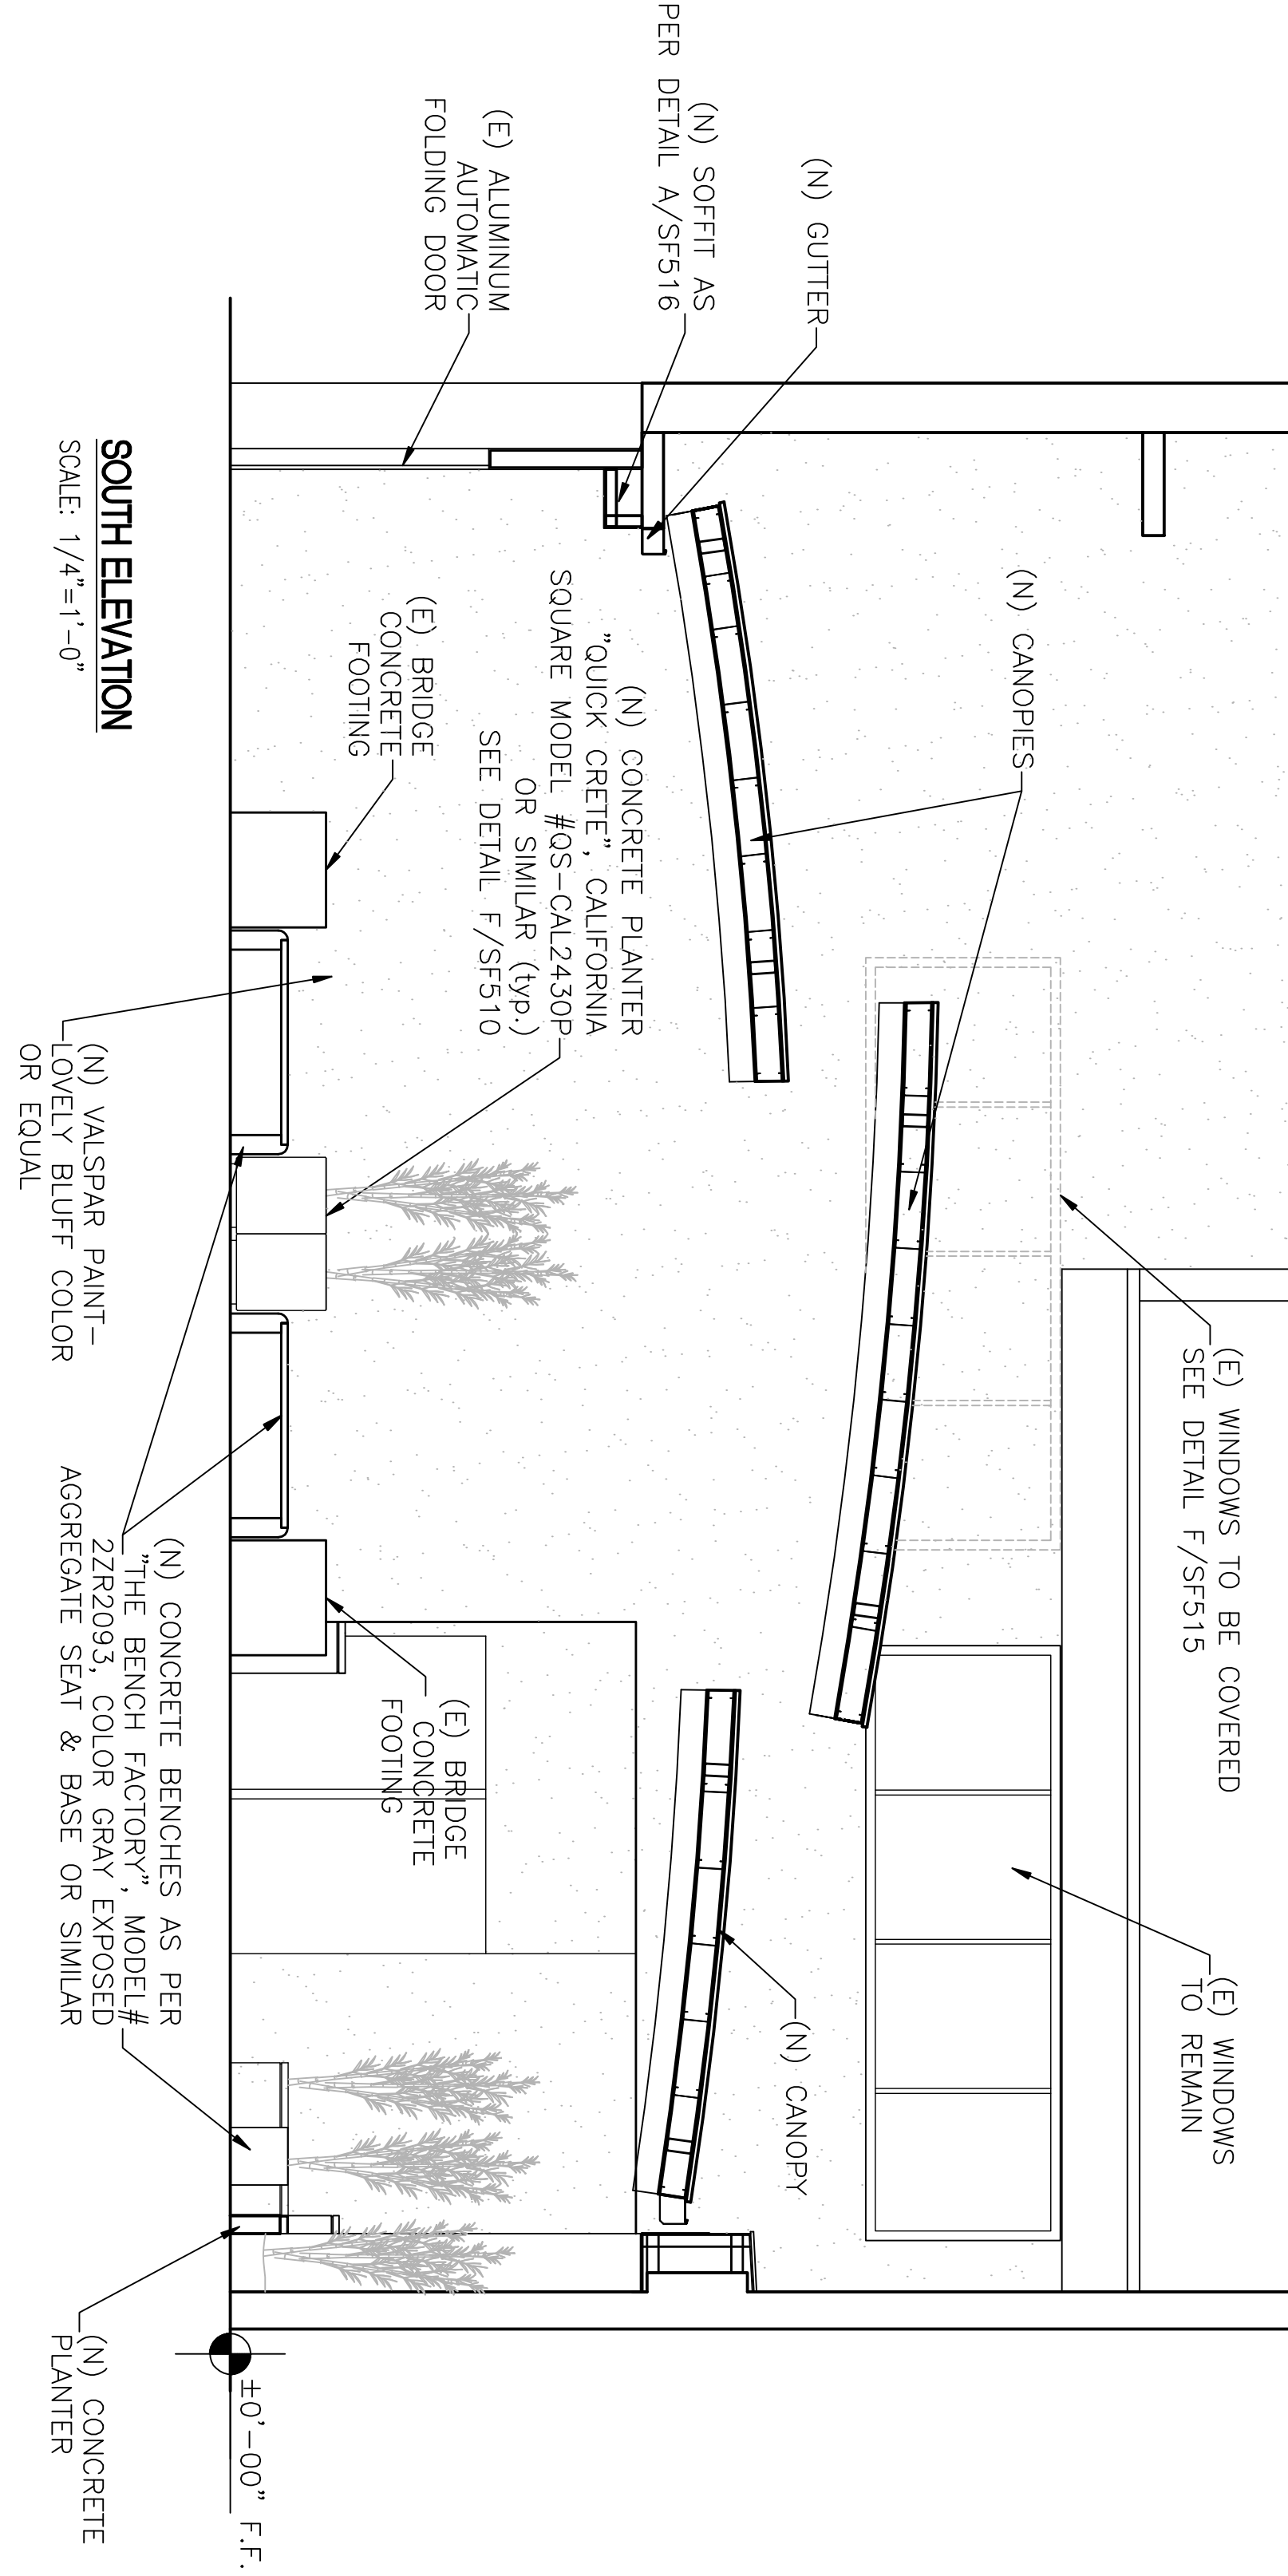


NOTE: (N) STUCCO TEXTURE TO MATCH EXISTING
STUCCO TEXTURE (TYP.)

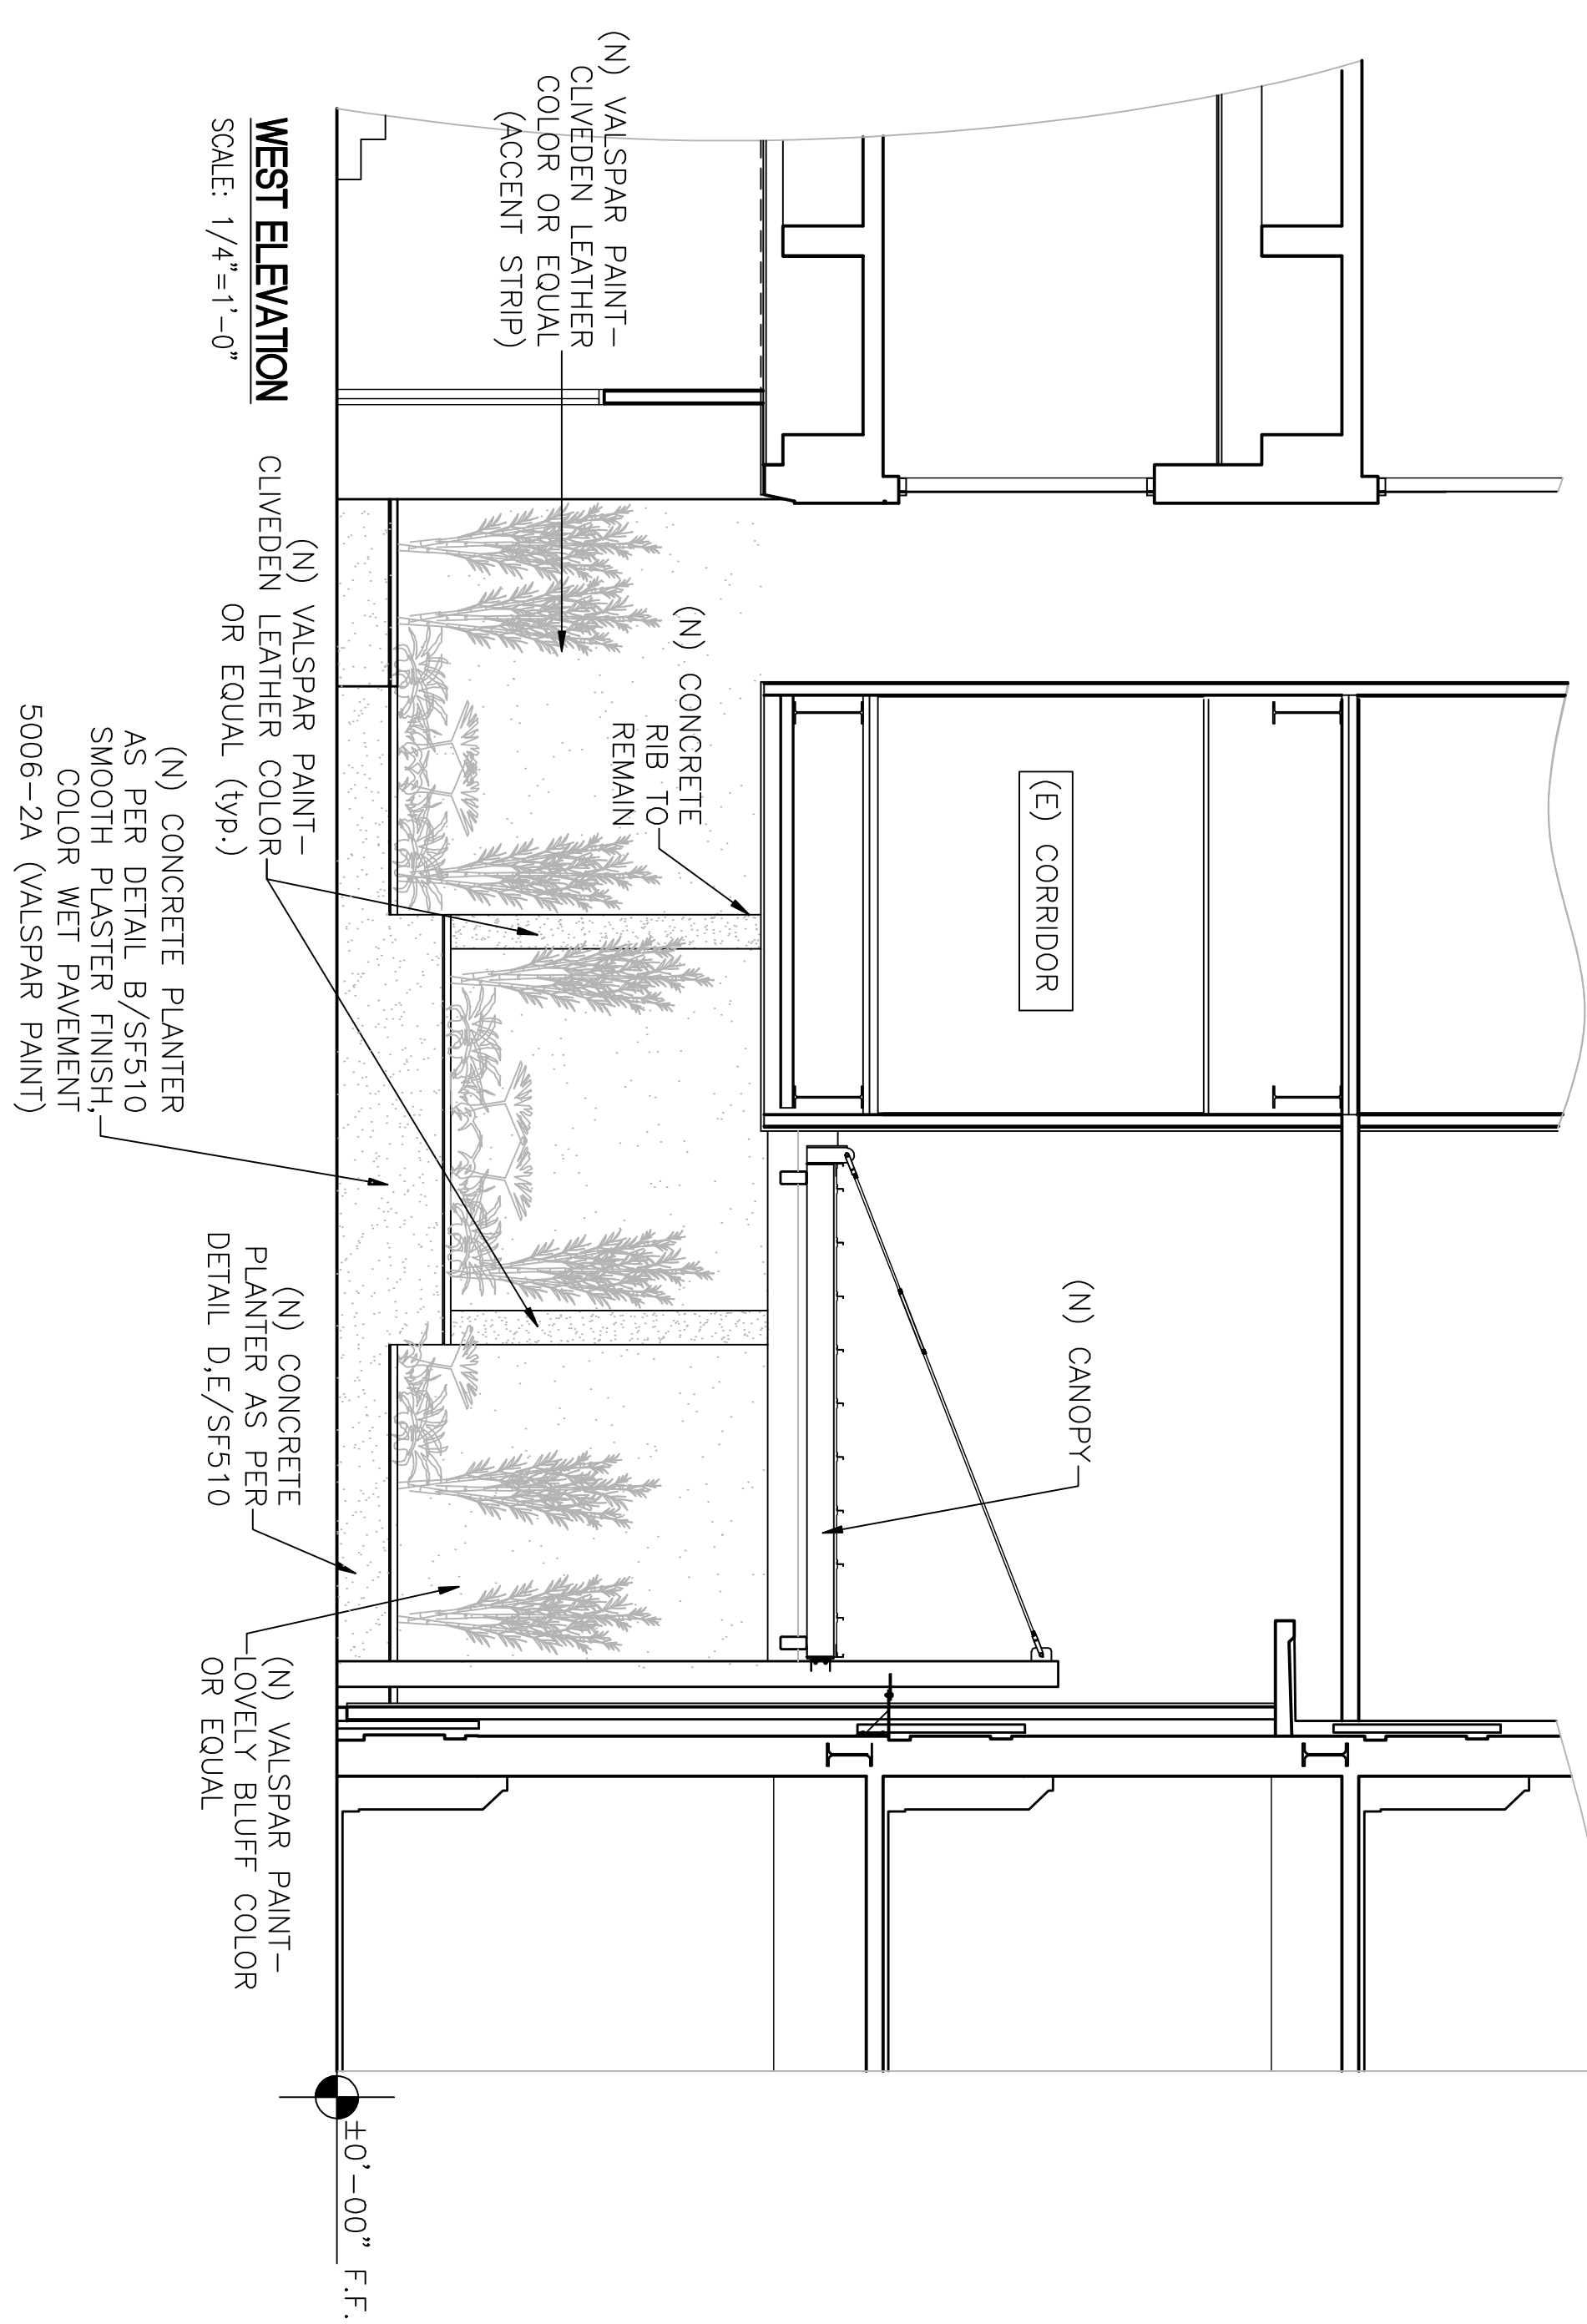

100% SUBMITTAL - FOR CONSTRUCTION

CONSULTANTS:		ARCHITECT/ENGINEERS:		Drawing Title ATRIUM CANOPIES ELEVATIONS		Project Title BUILDING 1 - CANOPIES AT ATRIUM WITH FLAT WORK IMPROVEMENT		Project Number 570-11-123		Office of Construction and Facilities Management	
				PAULI ENGINEERING INC. 944 N. VAN NESS AVE., FRESNO, CA 93728 PH: (559)237-4408 - FAX: (559)237-4404 E-MAIL: pauliengineering@csccal.com www.pauliengineering.com		Location 205 E. Clinton Ave, Fresno, CA		Building Number Building 1			
Revisions		Approved Project Director		Date 05-07-2012		Checked		Drawn		Dwg. of -- AS312	
Date											