


three inches = one foot
one and one half inches = one foot
one inch = one foot
three quarters inch = one foot
one half inch = one foot
three eighths inch = one foot
one quarter inch = one foot
one eighth inch = one foot


GLAZING LEGEND

- 11 STOREFRONT FRAMING
11 CURTAINWALL FRAMING
GL-1 STANDARD GLAZING
GL-2 TEMPERED GLAZING


15 WINDOW TYPE 15
1/2" = 1'-0"

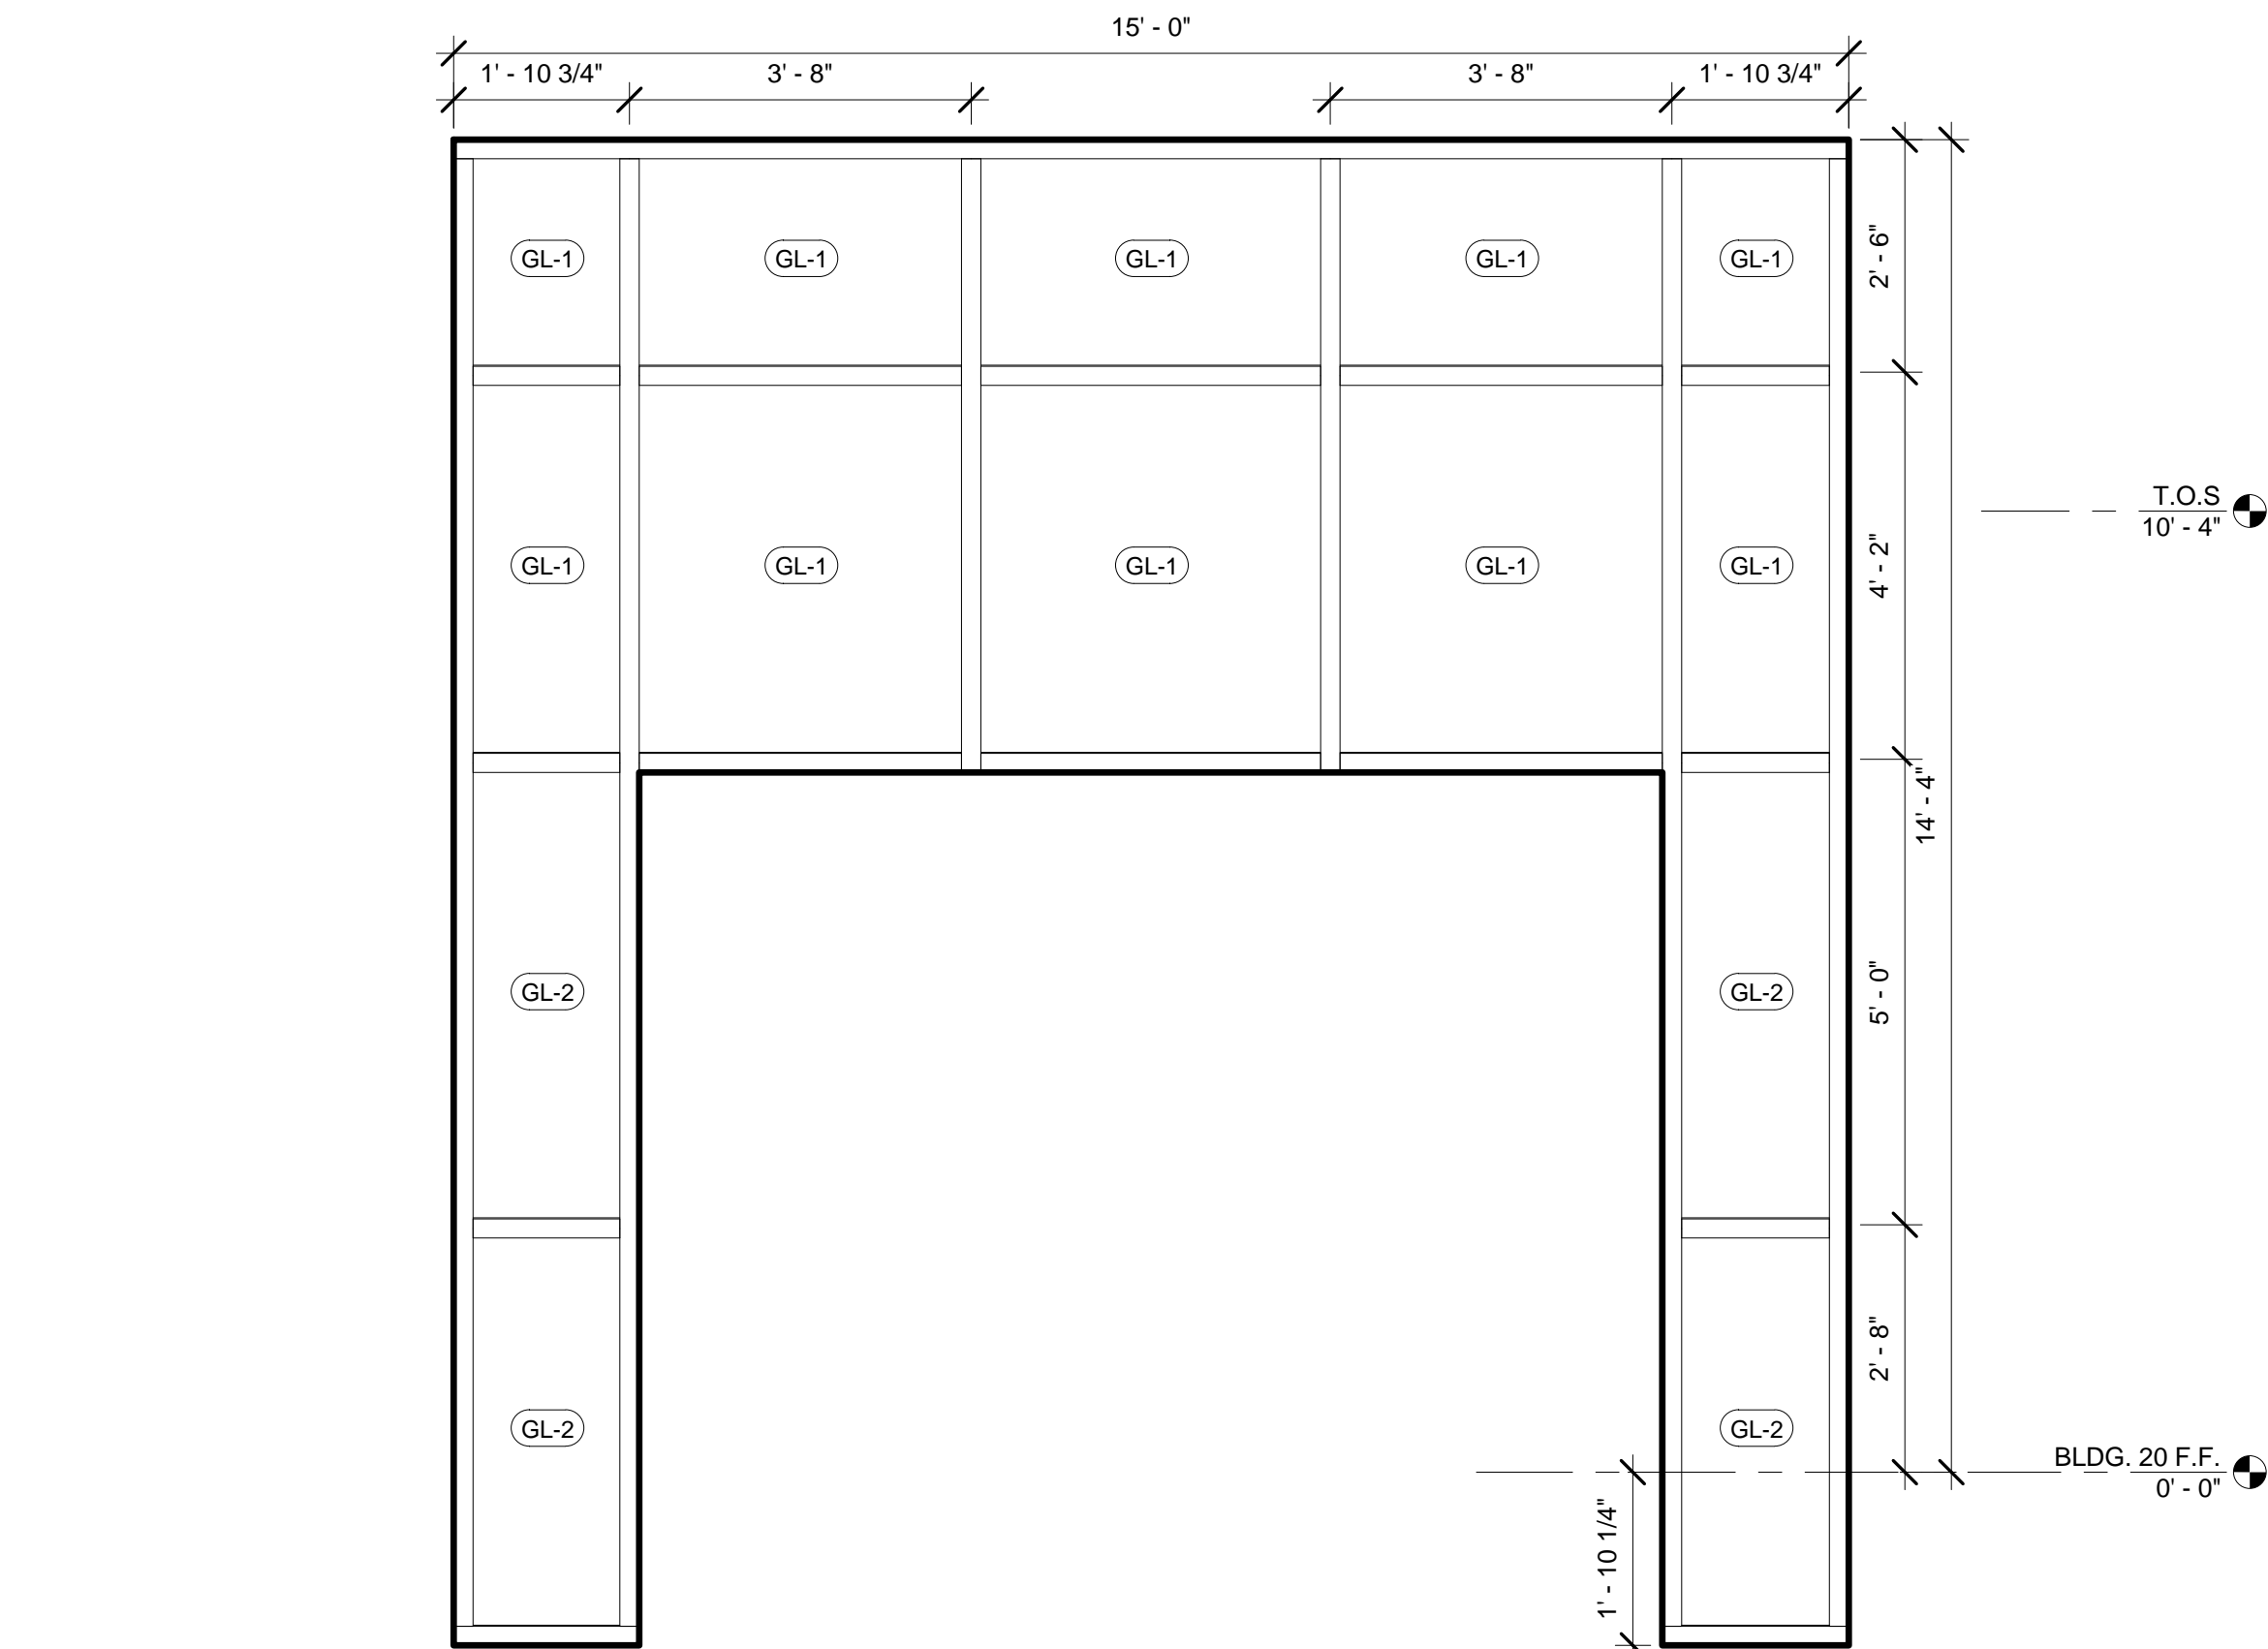


7 WINDOW TYPE 7
1/2" = 1'-0"

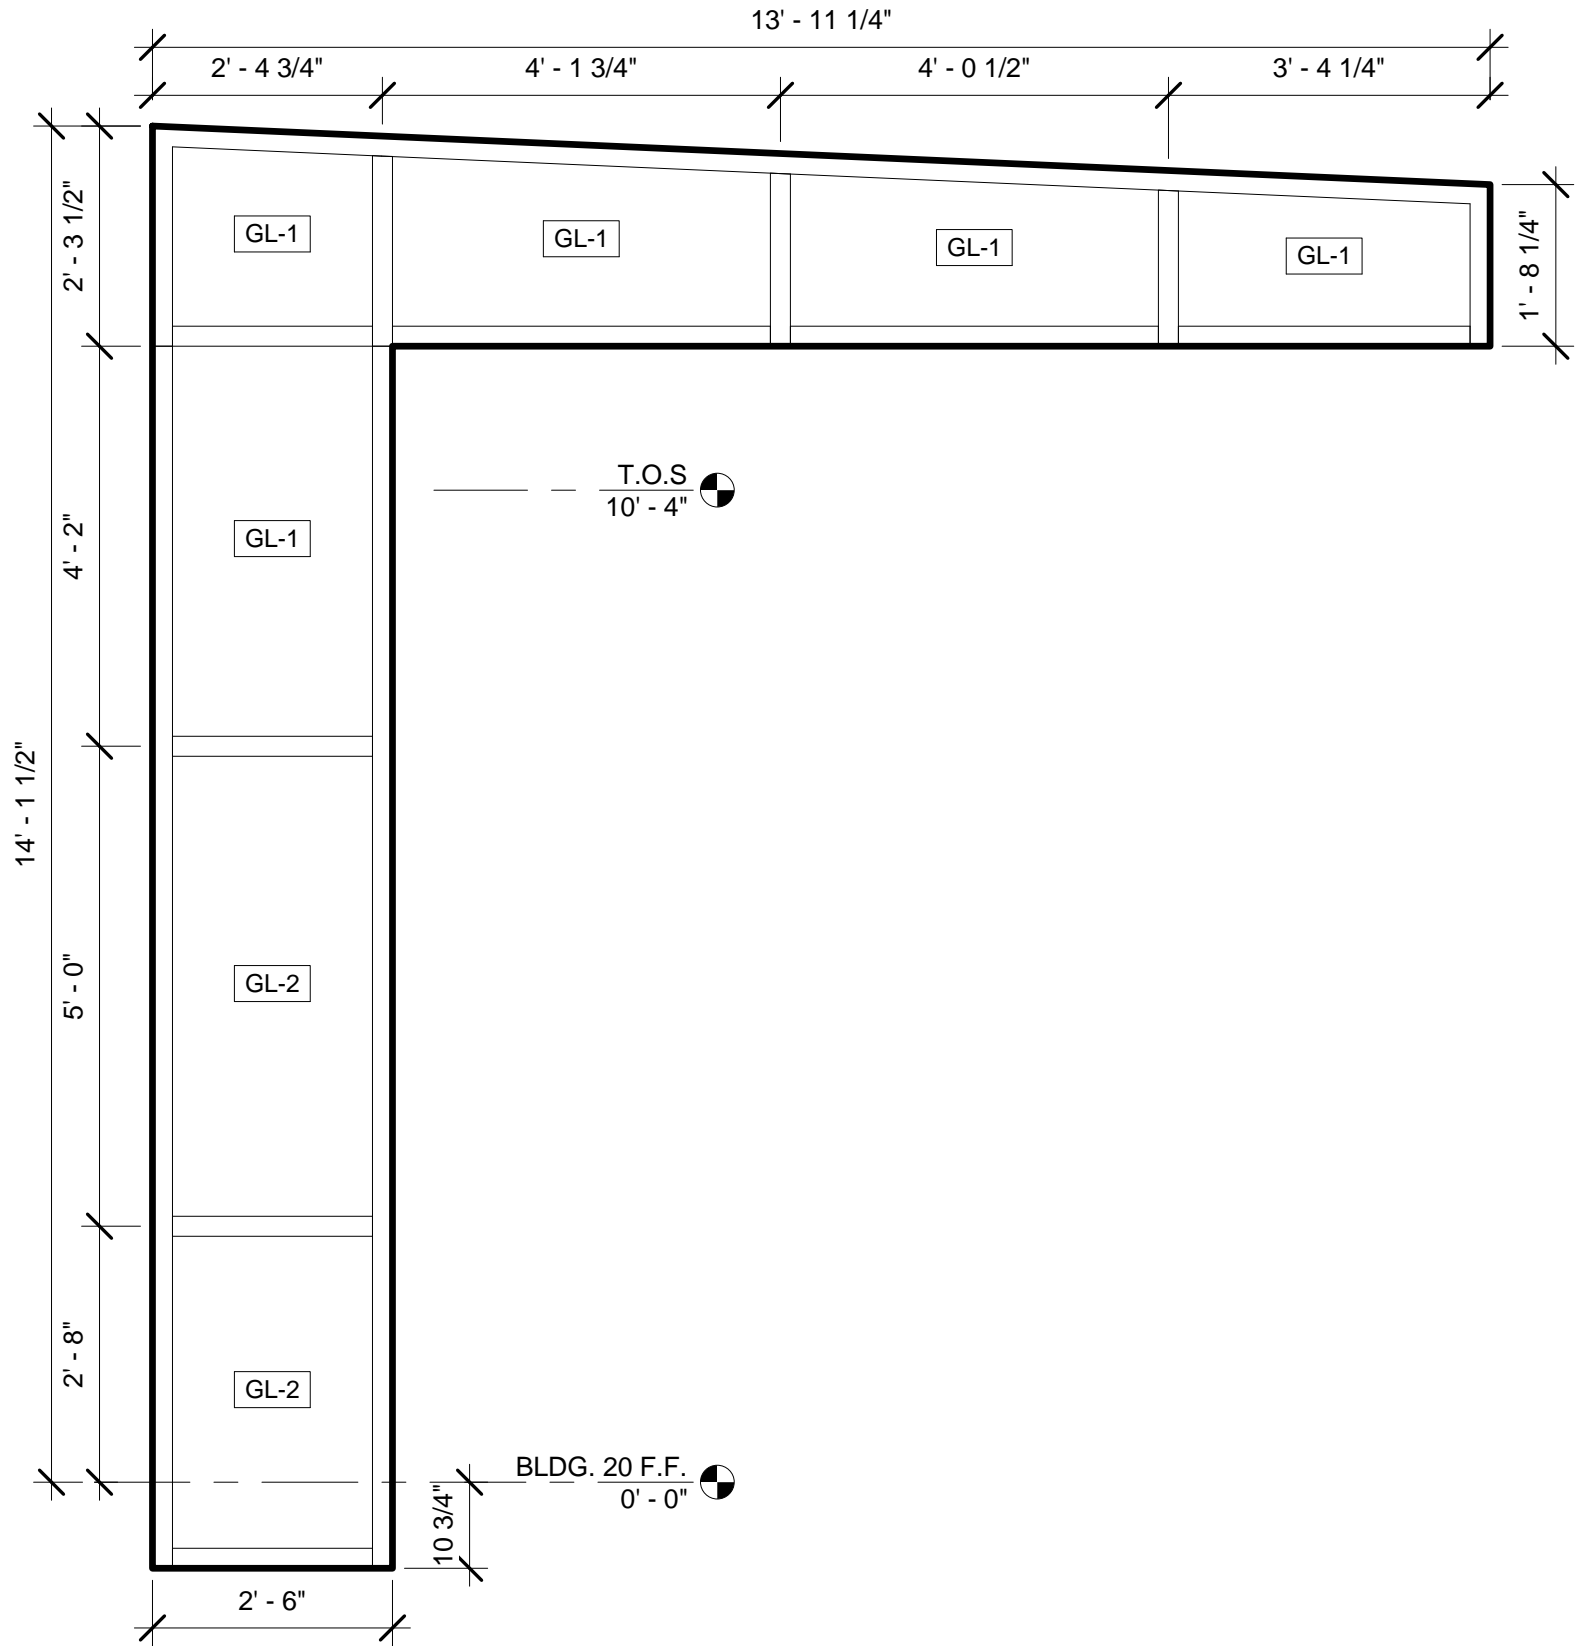


3 WINDOW TYPE 3
1/2" = 1'-0"

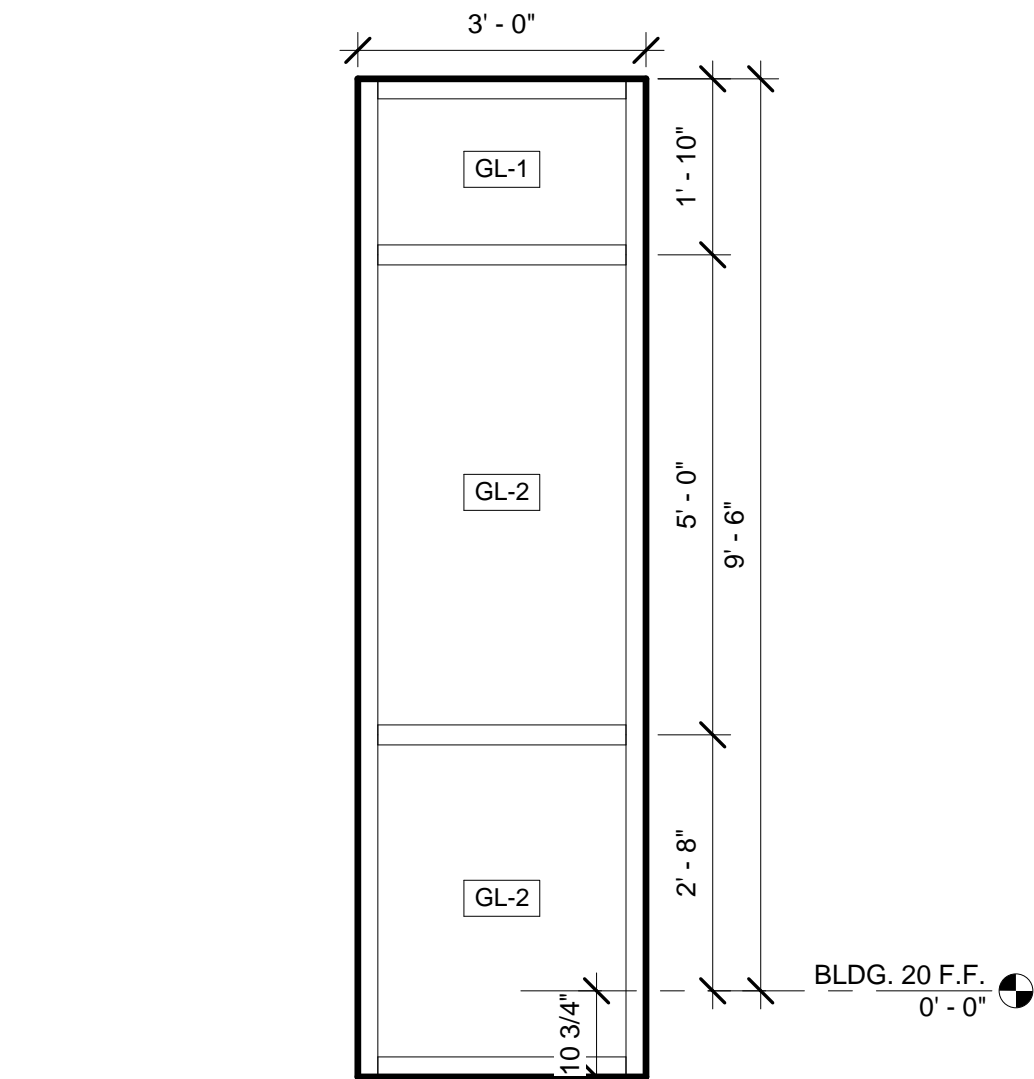


13 WINDOW TYPE 13
1/2" = 1'-0"

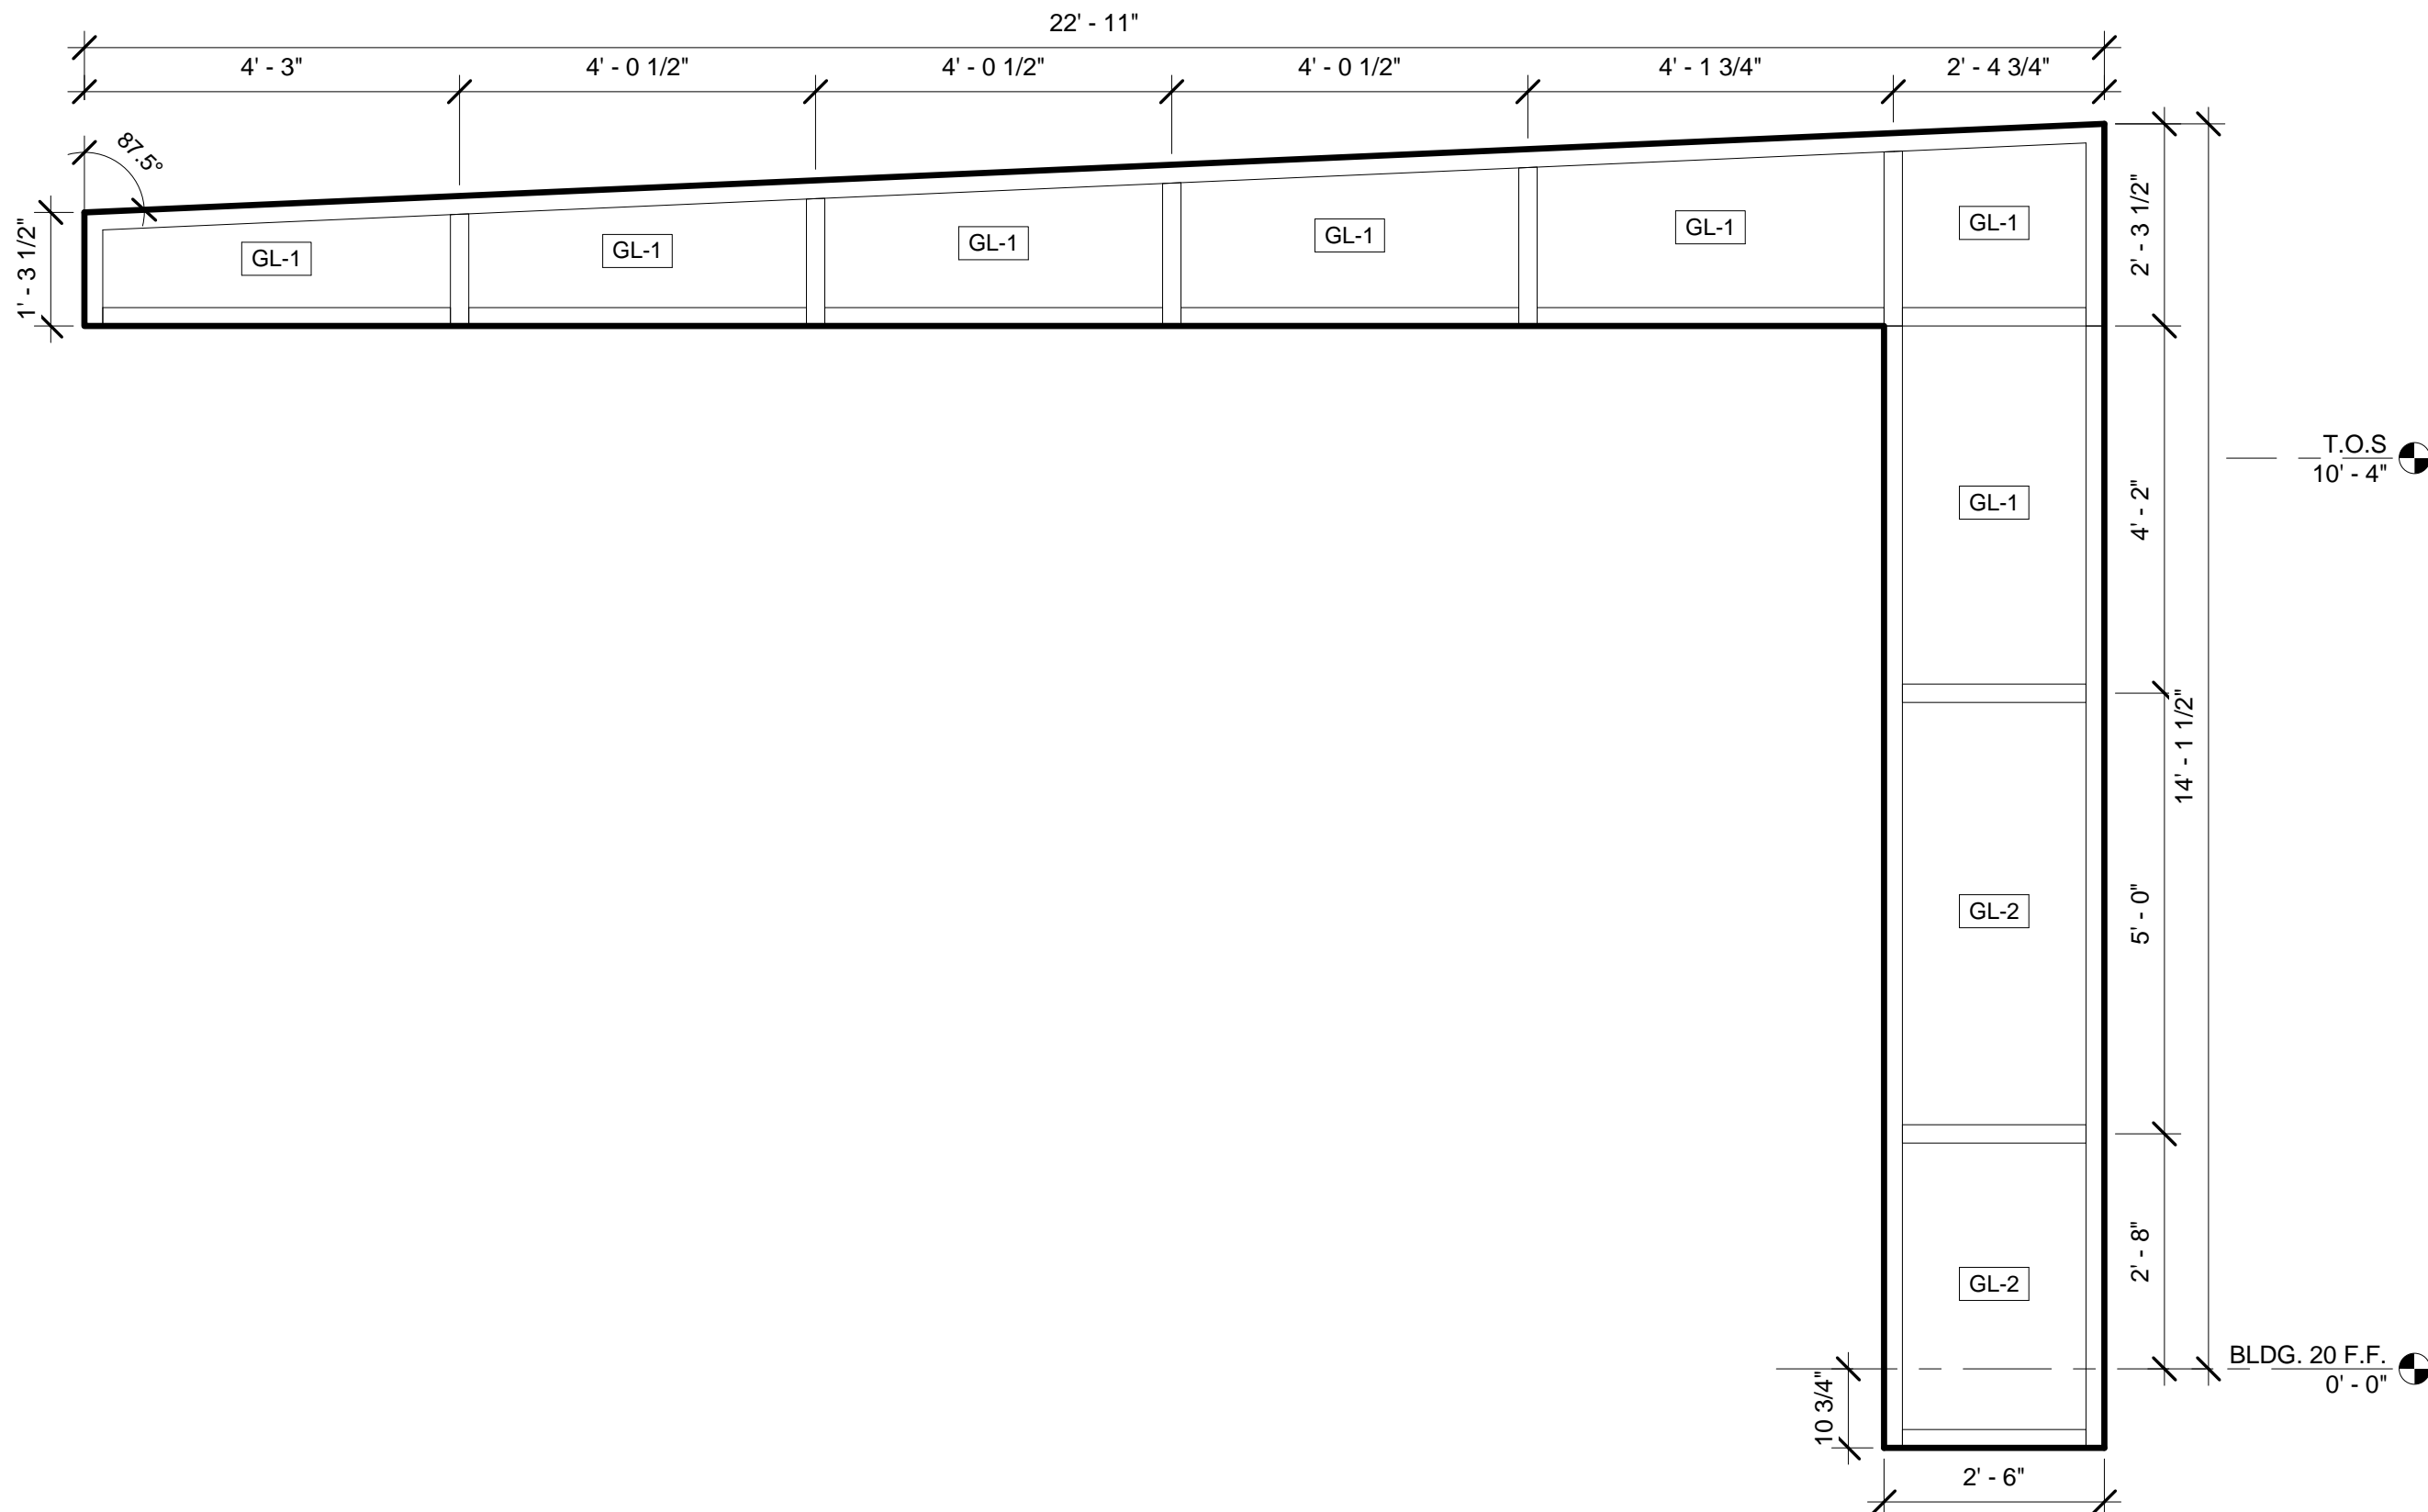


6 WINDOW TYPE 6
1/2" = 1'-0"

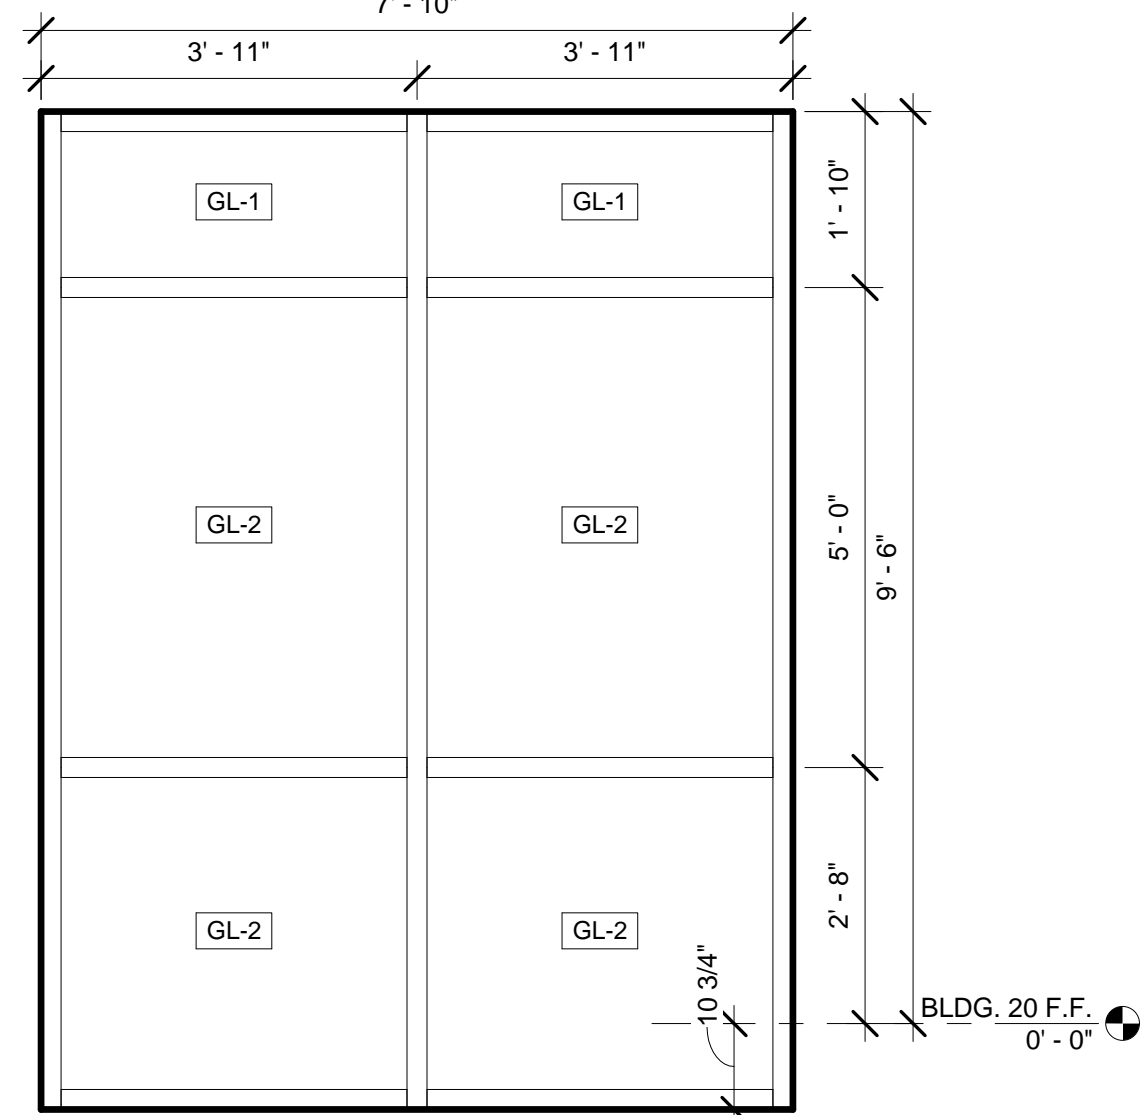


2 WINDOW TYPE 2
1/2" = 1'-0"

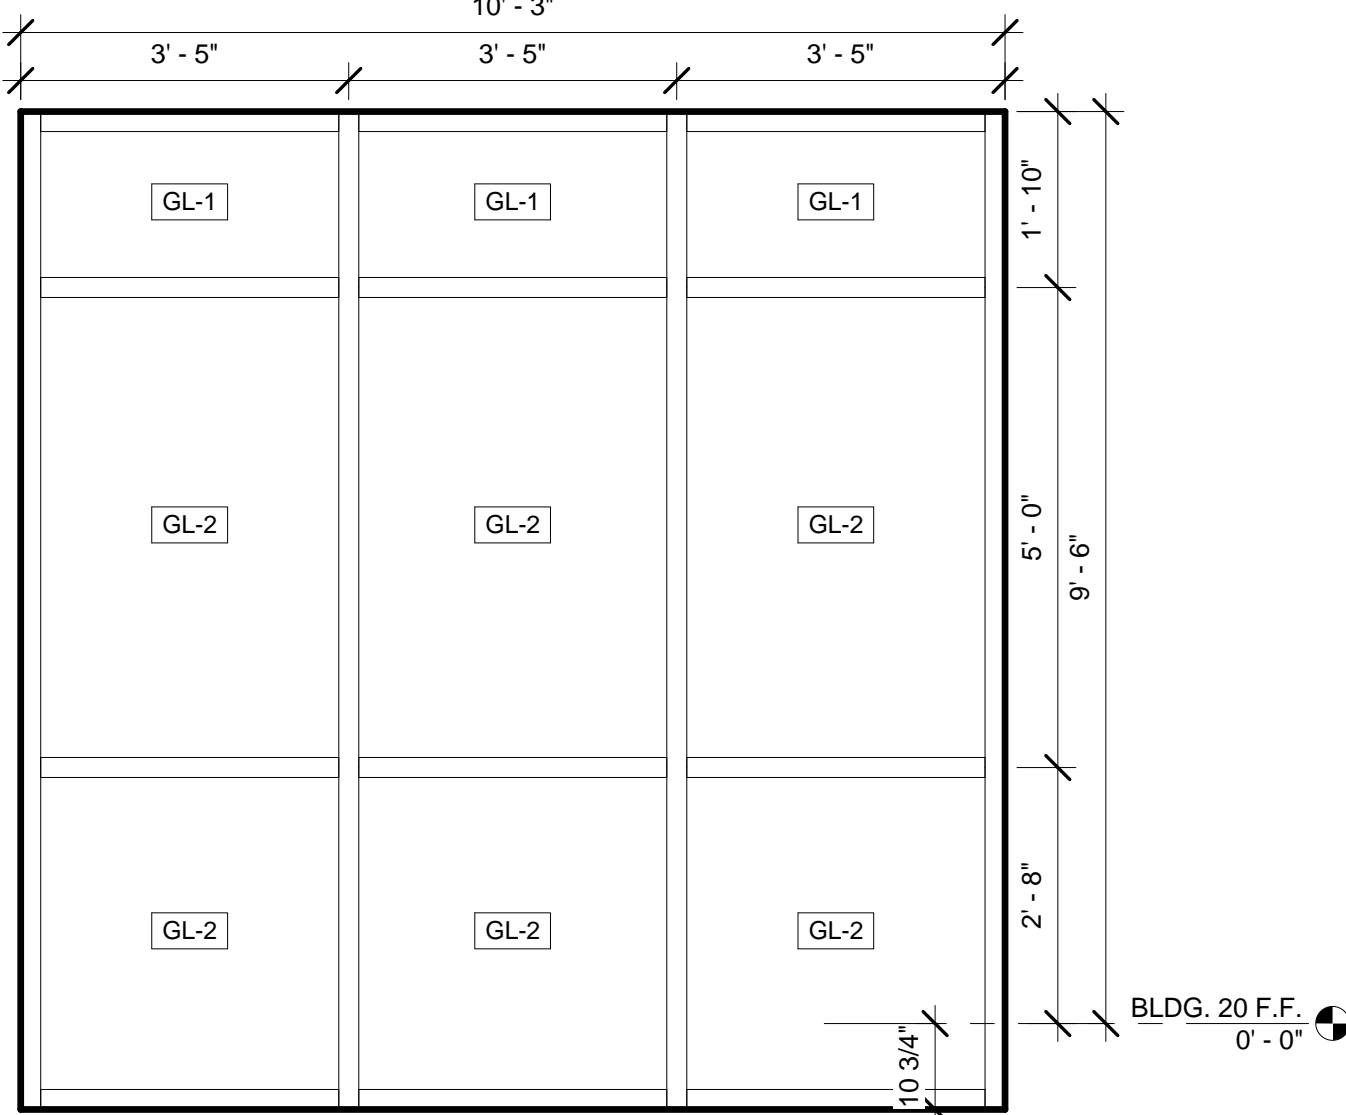

5 WINDOW TYPE 5
1/2" = 1'-0"

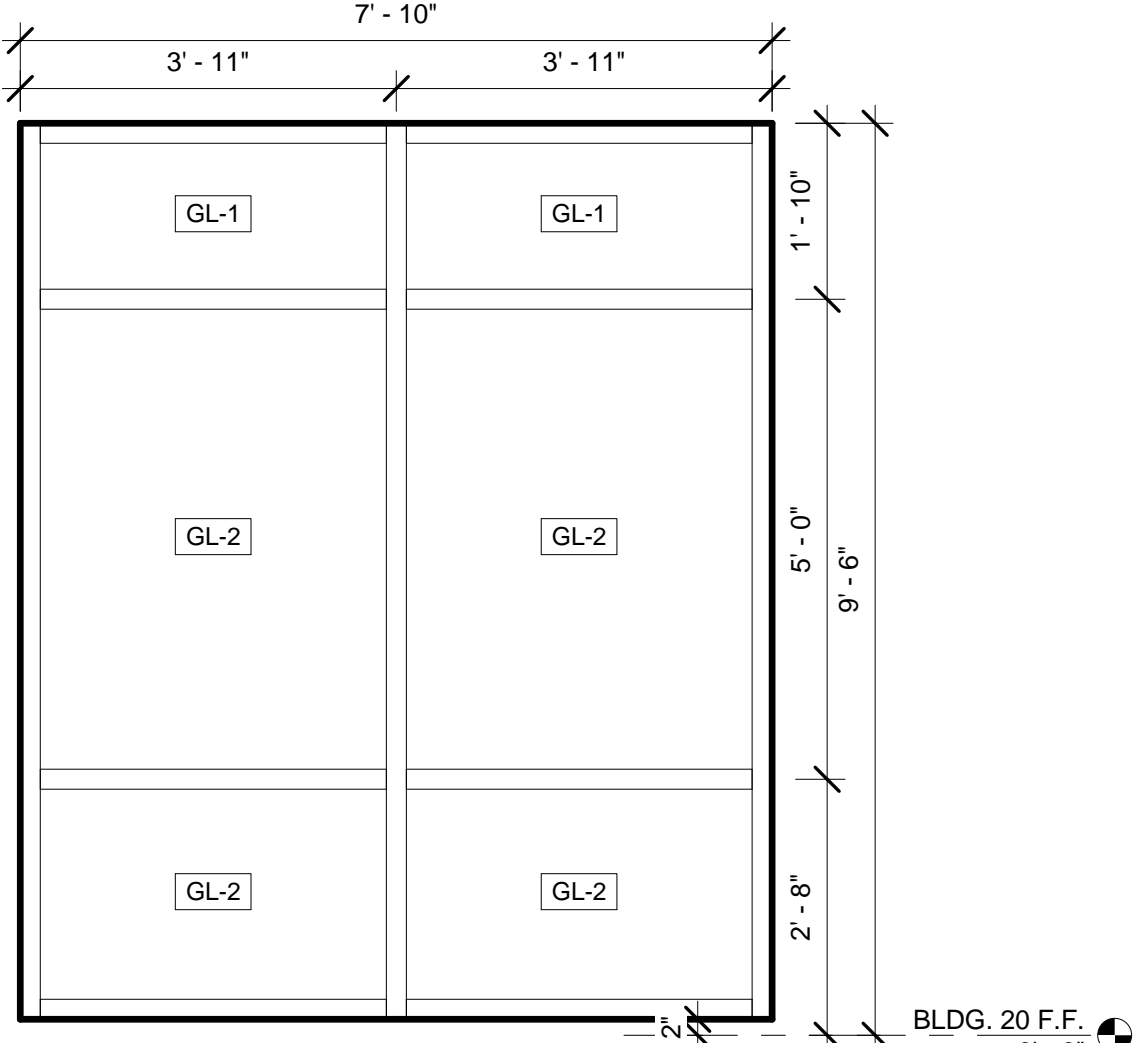

1 WINDOW TYPE 1
1/2" = 1'-0"

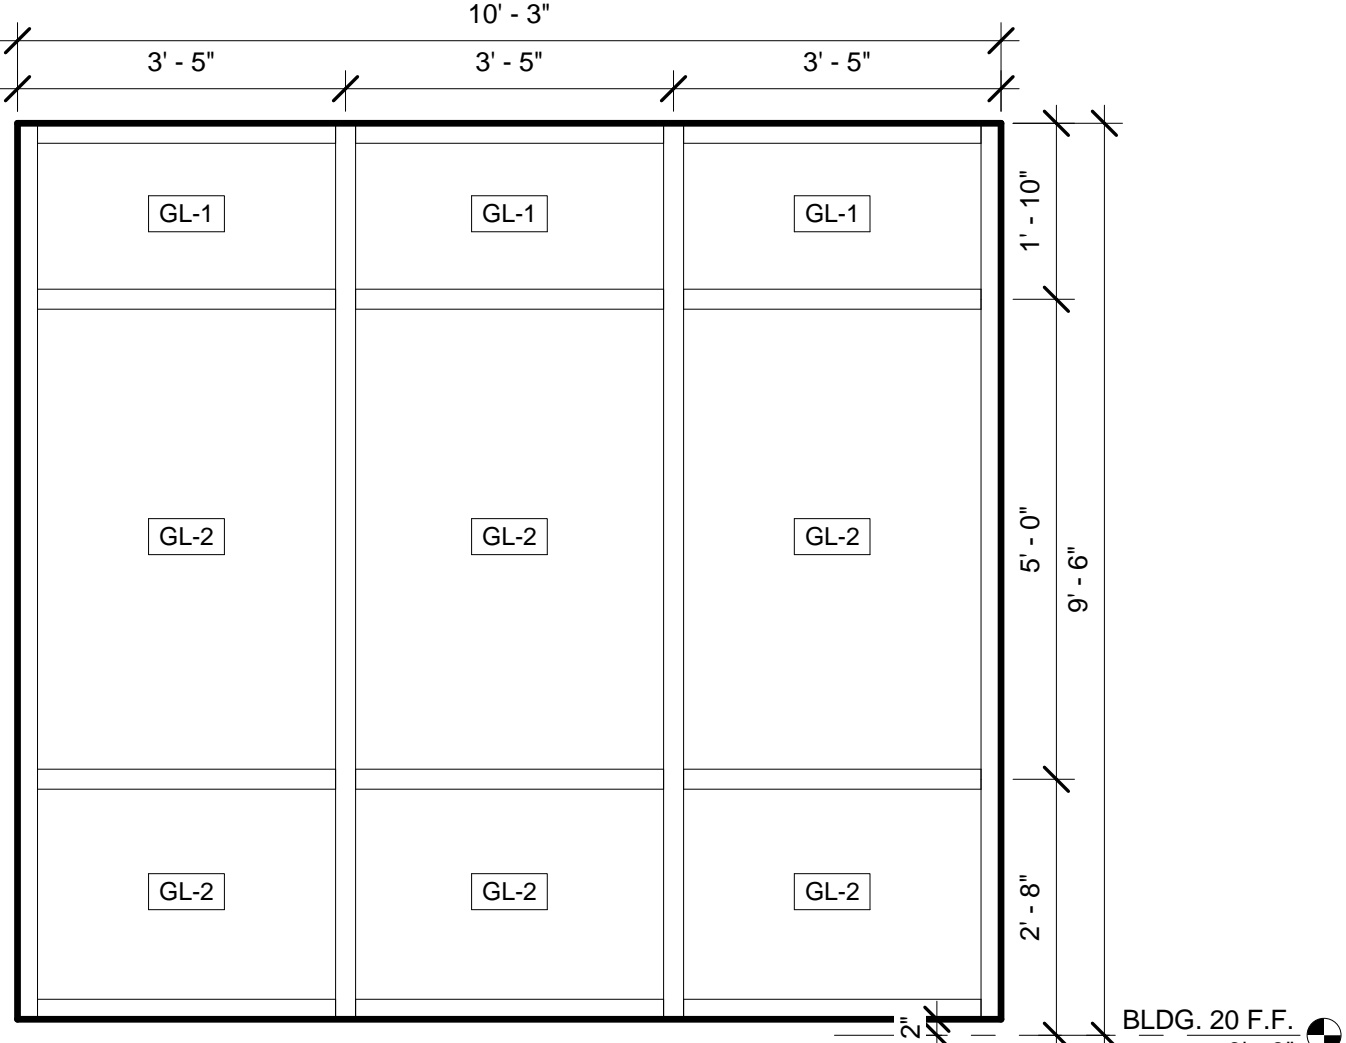


CONSULTANTS:

- STRUCTURAL**
E&A ENGINEERS,
20505 E. VALLEY BLVD, SUITE 110
WALNUT, CA 91789-2705
TEL: (909) 598-5045
FAX: (909) 598-8585
- MECHANICAL & PLUMBING**
SJ ENGINEERS
300 FRANK OGAWA PLAZA, SUITE 308,
OAKLAND, CA 94612
TEL: (510) 832-1505
FAX: (510) 832-1507
- ELECTRICAL**
FWA INC.
330 FRANKLIN STREET,
OAKLAND, CA 94612
TEL: (510) 763-7475
FAX: (510) 763-7033

ARCHITECT/ENGINEERS:



239 9TH STREET, Suite 201
SAN FRANCISCO, CA 94103
T: (415) 882-7376
F: (415) 882-7339
www.meiarchitects.com

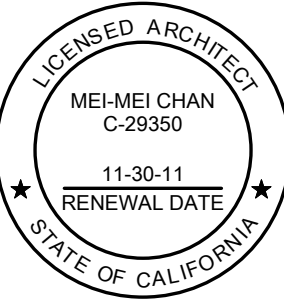

Drawing Title
EXTERIOR GLAZING SCHEDULE

Approved: Project Director

Project Title
ENTRANCE VESTIBULES AND
COVERED WALKWAY AT
BLDGS. 20 AND 22

Location
VANCHCS - MARTINEZ

Date
JUNE 10, 2011

Checked
MMC

Drawn
KJS

Project Number
612-10-066

Building Number
BLDGS. 20 & 22

Drawing Number

AS8-7

Office of
Facilities
Management

