



 Department of
Veterans Affairs

CONSULTANTS:

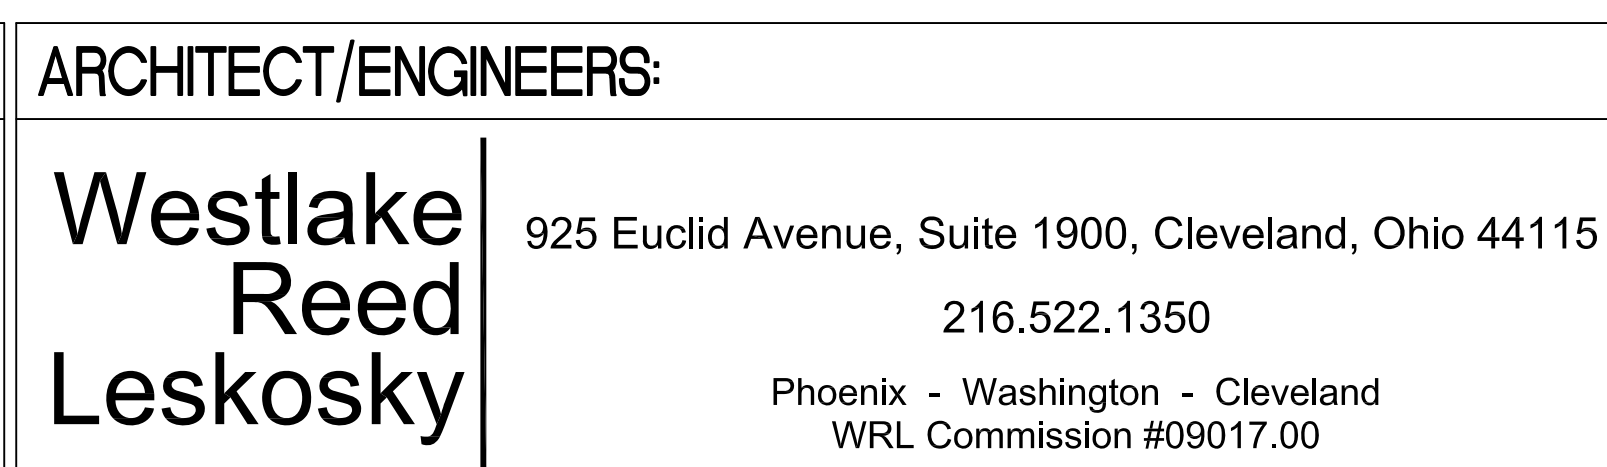

Project Title	Wade Park Renovate Medical Library - CARES		
Location	Cleveland, Ohio		
Date	Checked	Drawn	
April 25, 2012			

Project Number 541-12-103	Office of Facilities Management
Building Number 1	
Drawing Number AE-101	
Dwg. of	 Department of Veterans Affairs