


1 ELEVATION
SCALE: 3/4" = 1'-0"

2 ELEVATION
SCALE: 3/4" = 1'-0"

FINAL FOR CONSTRUCTION
REVISED
APRIL 21, 2010

Revisions	Date

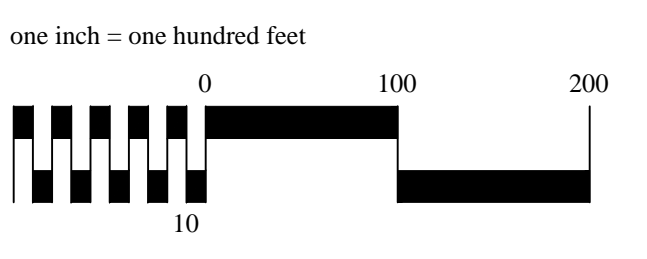

NATIONAL
CEMETERY
ADMINISTRATION

Drawing Title DETAILS & ELEVATIONS
Approved: Division Chief
Approved: Service Director

Project Title CONSTRUCT CONCRETE PAD		
Building Number *****	Checked	Drawn TDK
Location FORT McPHERSON NATIONAL CEMETERY		

Date 04/21/2010
Project No. ARRA117
DRAWING NO. L-3
Dwg. 4 Of 4