


**A** VHSO Primary Care First Floor  
NTS

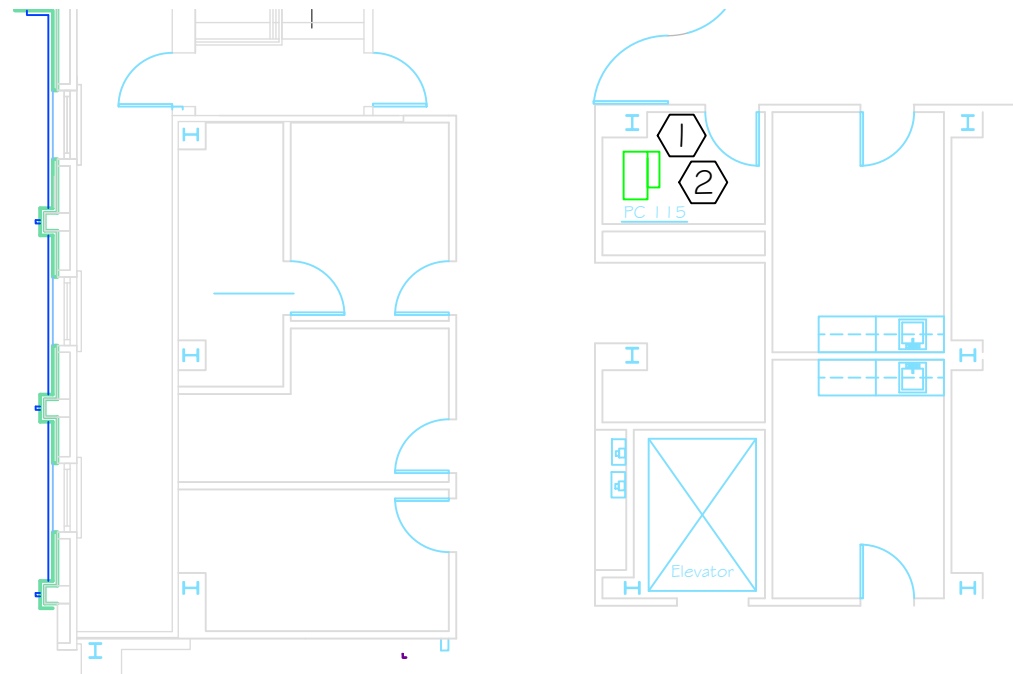

**B** Primary Care Elevator Machine Room PC115  
NTS

GENERAL NOTES

1. Measurements/locations are approximate and shall be verified by the Contractor. VA will not be held responsible for any error or variation in any measurements or other data listed.
2. Appropriate PPE and safety procedures required.
3. ICRA (infection control risk assessment) required prior to starting any work. Follow all ICRA requirements including (but not limited to) providing negative air for work area and bagging debris prior to removal from work area.
4. Refer to SOW and specifications for additional information.

SHEET NOTES

- 1 DISCONNECT AND MAKE SAFE EXISTING POWER UNIT AND CONTROL PANEL. REMOVE AND DISPOSE OF EXISTING POWER UNIT (INCLUDING EXISTING HYDRAULIC FLUID) AND CONTROL PANEL..
- 2 PROVIDE AND INSTALL NEW POWER UNIT AND CONTROL PANEL. CONNECT TO EXISTING HYDRAULIC PIPING FOR SERVICE TO EXISTING JACK UNIT. SEE ACCOMPANYING SOW, SPECIFICATIONS AND PLAN SHEETS (M-1, E-1) FOR ADDITIONAL WORK AND INFORMATION.

Notes and/or Revisions:	Date

CUSTOM VA FORM 08-6231B, MAR 2008

Approved: Medical Center Facility Manager
Approved: Engineering Service Chief

Project Title	Upgrade PC Elevator Controls
Measures one inch or not to scale!	Scale: NTS

Drawing Title	ELEVATOR MACHINE RM PC 115
Location	VAMC - Fayetteville, AR
Checked	ENG
Drawn	ENG
Date	31 MAY 17

Project Number	564-17-122
Building Number	ONE (01)
Drawing Number	A-1
Sheet	1 of 3

Engineering Service



Department of Veterans Affairs