



# DOMESTIC WATER SUPPLY LOOP

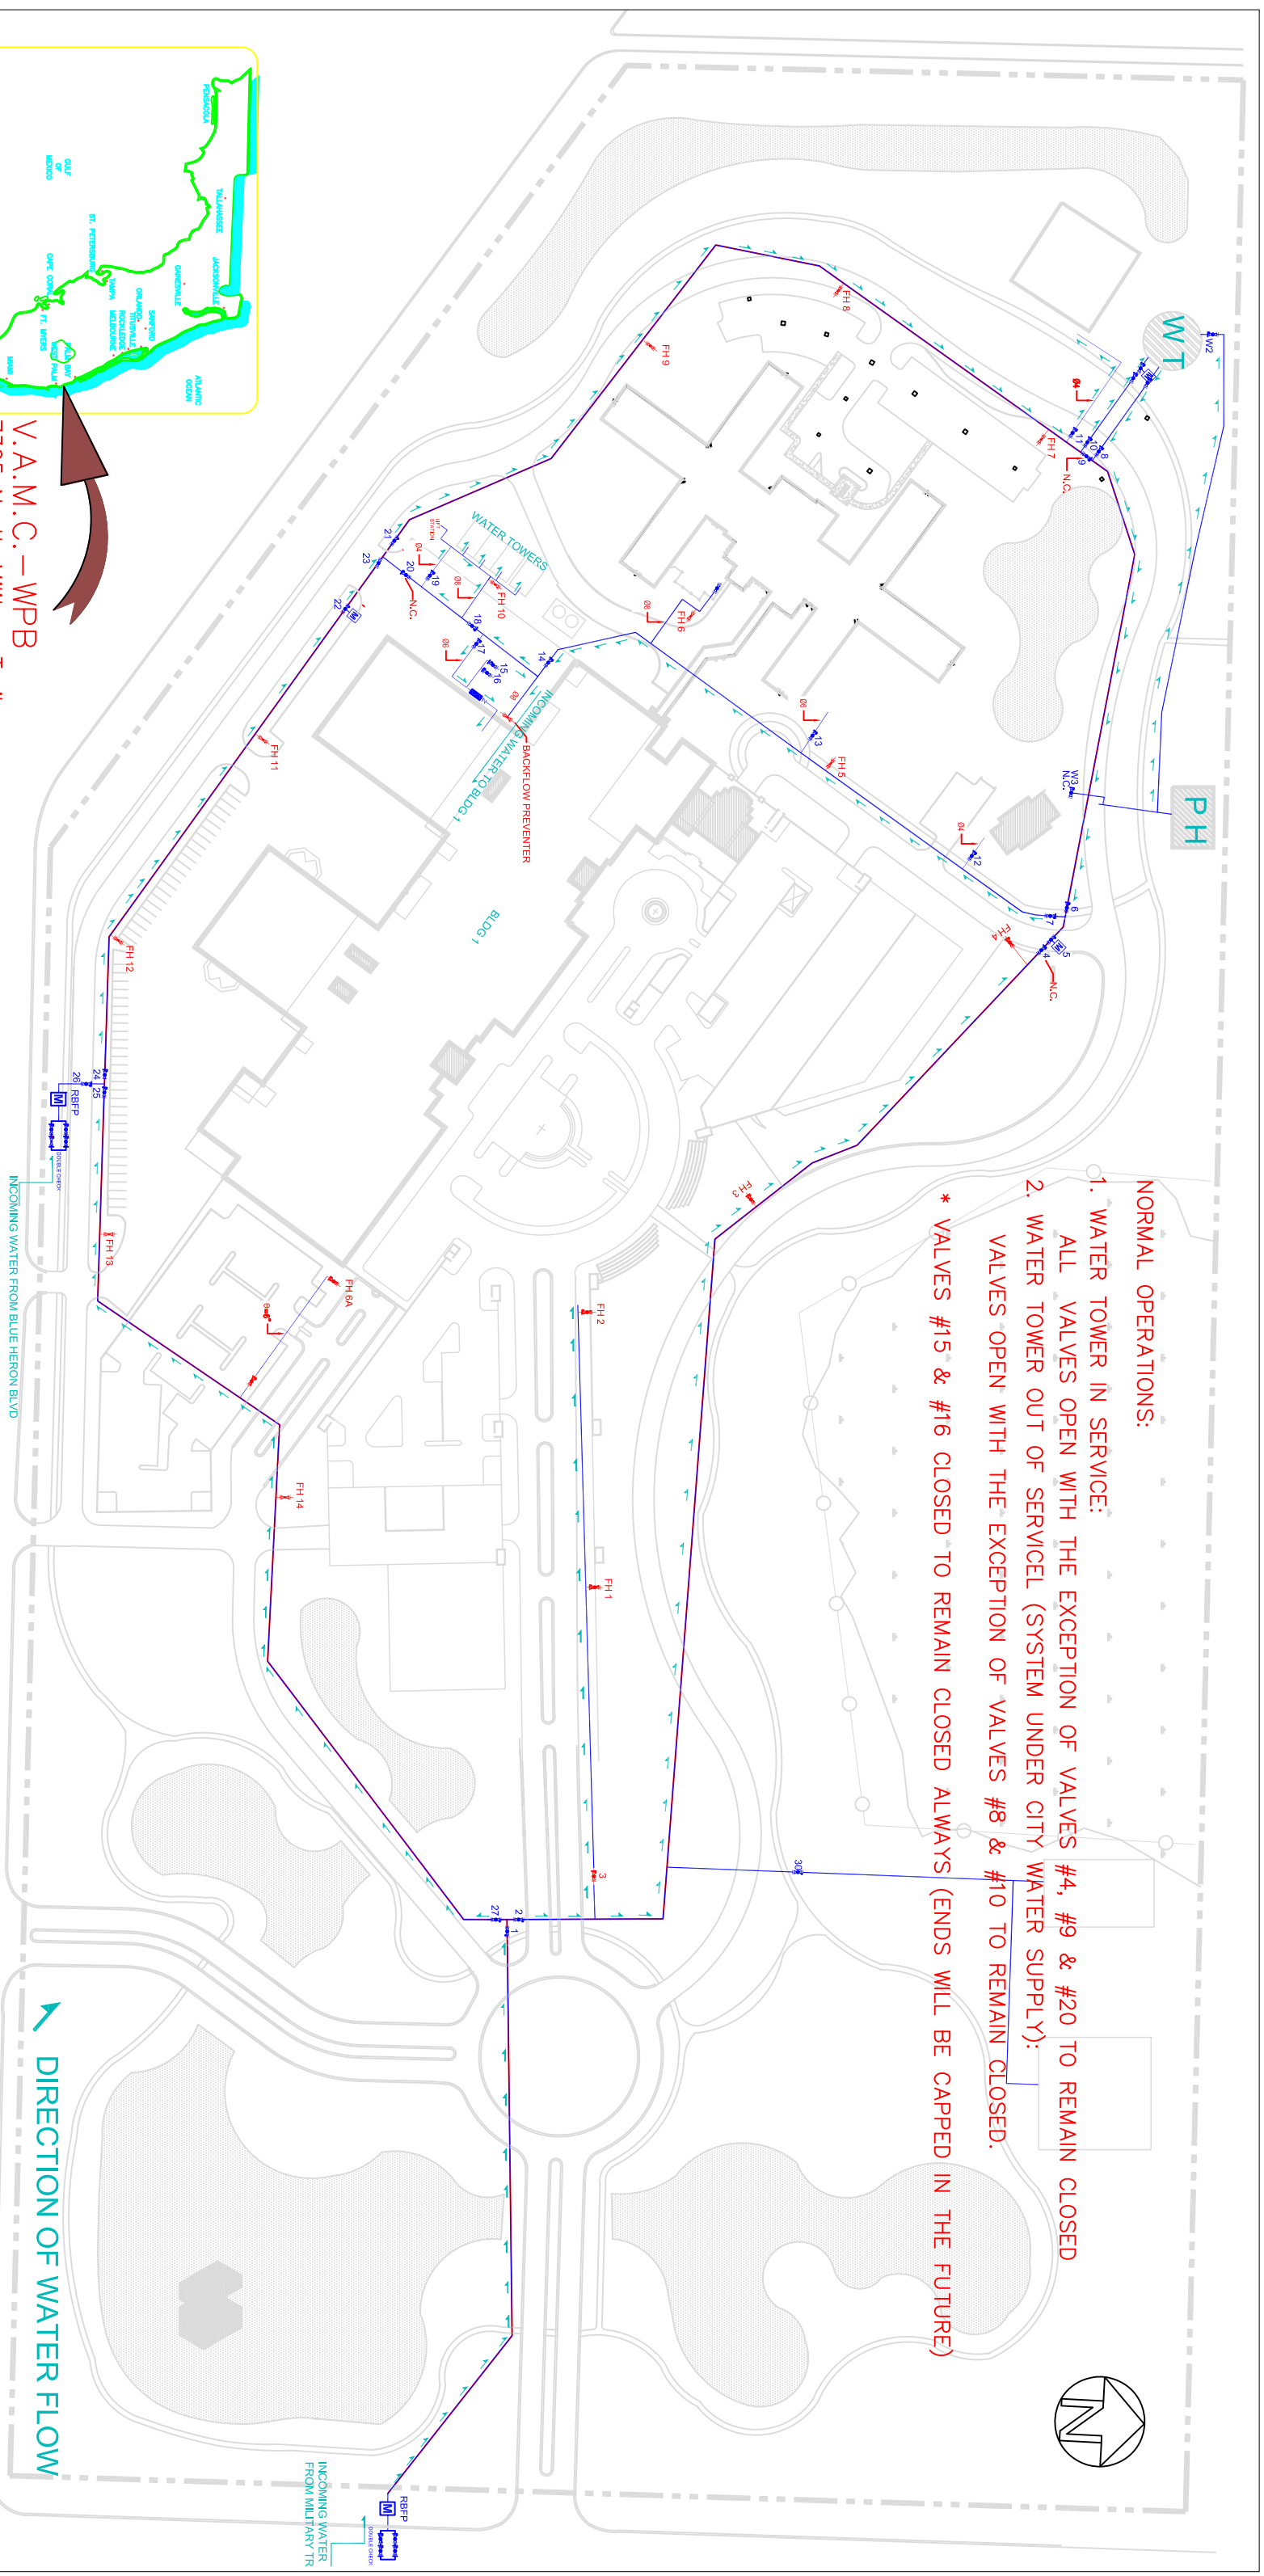

**NORMAL OPERATIONS:**

1. WATER TOWER IN SERVICE:  
ALL VALVES OPEN WITH THE EXCEPTION OF VALVES #4, #9 & #20 TO REMAIN CLOSED
  2. WATER TOWER OUT OF SERVICE (SYSTEM UNDER CITY WATER SUPPLY):  
VALVES OPEN WITH THE EXCEPTION OF VALVES #8 & #10 TO REMAIN CLOSED.
- \* VALVES #15 & #16 CLOSED TO REMAIN CLOSED ALWAYS (ENDS WILL BE CAPPED IN THE FUTURE)

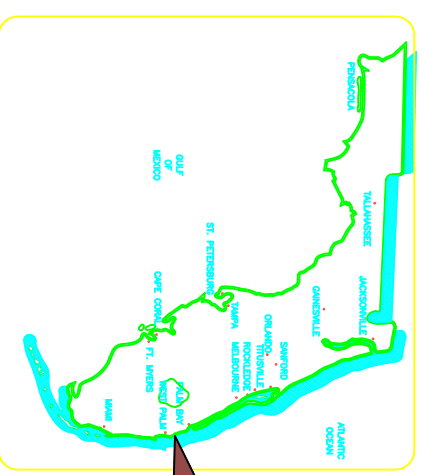

**V.A.M.C. — WPB**  
 7305 North Military Trail  
 West Palm Beach, Florida 33410

**DIRECTION OF WATER FLOW**