

SKETCH

PRIMARY CARE, PODIATRY, CARDIOLOGY, EXAM ROOM TYPICAL (QTY. 39)

SK-01

DRAWING TITLE

DRAWING NUMBER

SAN JOSE CBOC

PROJECT NAME

1/4" = 1'-0"

640-431

07/13/2017

DRAWING SCALE

PROJECT NUMBER

DATE


11"W CPU
SUPPORT

96"W CLINICIAN
WORKSTATION
W/ SINGLE
MONITOR
SK-A6

CLINICIAN
MOBILE WORK
TABLE

60"W COMPASS
MODULAR
WALL SINK
SYSTEM
SK-A1.1

L-CART

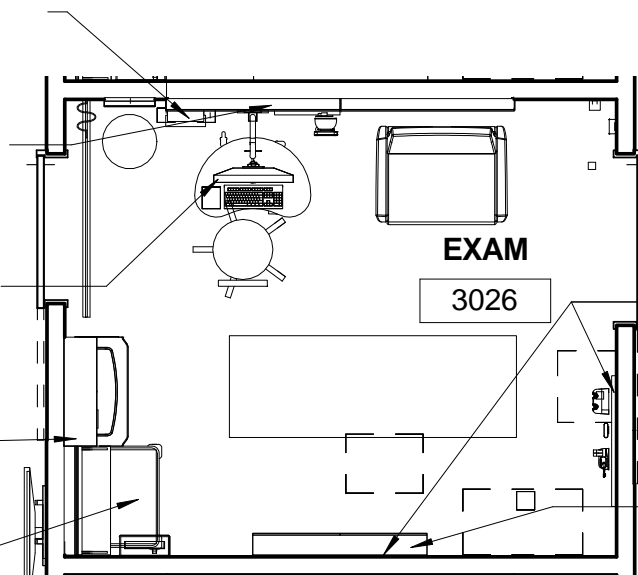

36"W
ACCESSORY RAIL

TELEHEALTH
CABINET

HERMAIN MILLER

EXCEPT ATYPICAL ROOMS: 2047, 2051, 2056, 2057, 2069, 2073, 2075, 2089, 3056, 3057, 3069, 3073, & 3075 -
SEE OVERALL FURNITURE PLANS

SKETCH

EYE LANES TYPICAL (QTY. 4)

DRAWING TITLE

SK-02

DRAWING NUMBER

SAN JOSE CBOC

PROJECT NAME

1/4" = 1'-0"

DRAWING SCALE


640-431

PROJECT NUMBER

07/13/2017

DATE

36"W ACCESSORY
RAIL

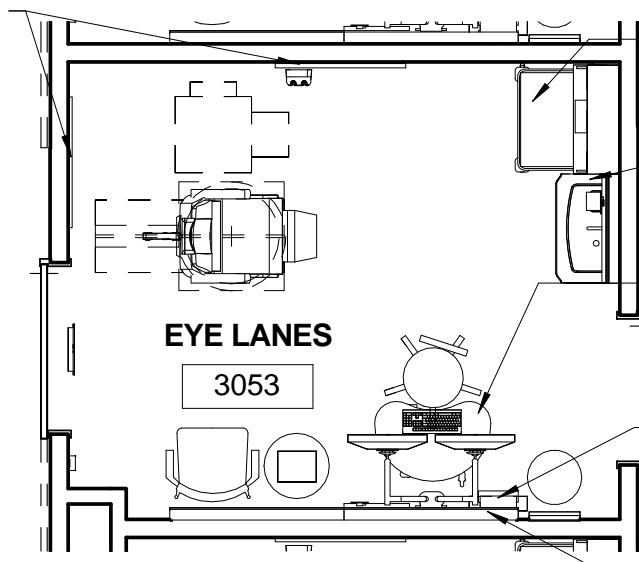

L-CART

60"W COMPASS
MODULAR WALL
SINK SYSTEM
SK-A2

CLINICIAN
MOBILE WORK
TABLE

11"W CPU
SUPPORT

96"W CLINICIAN
WORKSTATION W/
DUAL MONITOR
SK-A7

HERMAIN MILLER

EXCEPT ATYPICAL ROOMS: 3039, 3047, 3048, 3051, & 3052 - SEE OVERALL FURNITURE PLANS

SKETCH

DERMATOLOGY EXAM ROOM LAYOUT (ROOMS 2029, 2030, 2031)

SK-03

DRAWING TITLE

DRAWING NUMBER

SAN JOSE CBOC

PROJECT NAME

1/4" = 1'-0"

640-431

07/13/2017

DRAWING SCALE

PROJECT NUMBER

DATE


11"W CPU
SUPPORT

96"W CLINICIAN
WORKSTATION
W/ SINGLE
MONITOR
SK-A6

CLINICIAN
MOBILE WORK
TABLE

60"W COMPASS
MODULAR
WALL SINK
SYSTEM **SK-A3**

L-CART

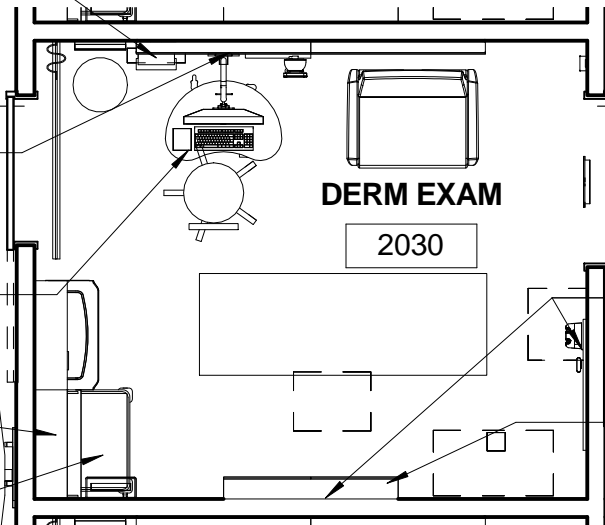

36"W
ACCESSORY RAIL

TELEHEALTH
CABINET

SKETCH

WOMEN HEALTH EXAM ROOM LAYOUT A (ROOM 2095)

SK-04

DRAWING TITLE

DRAWING NUMBER

SAN JOSE CBOC

PROJECT NAME

1/4" = 1'-0"

640-431

07/13/2017

DRAWING SCALE

PROJECT NUMBER

DATE


11"W CPU
SUPPORT

96" CLINICIAN
WORKSTATION
SINGLE MONITOR
SK-A6

CLINICIAN
MOBILE WORK
TABLE

60"W COMPASS
MODULAR WALL
SINK SYSTEM
SK-A1.1

L-CART

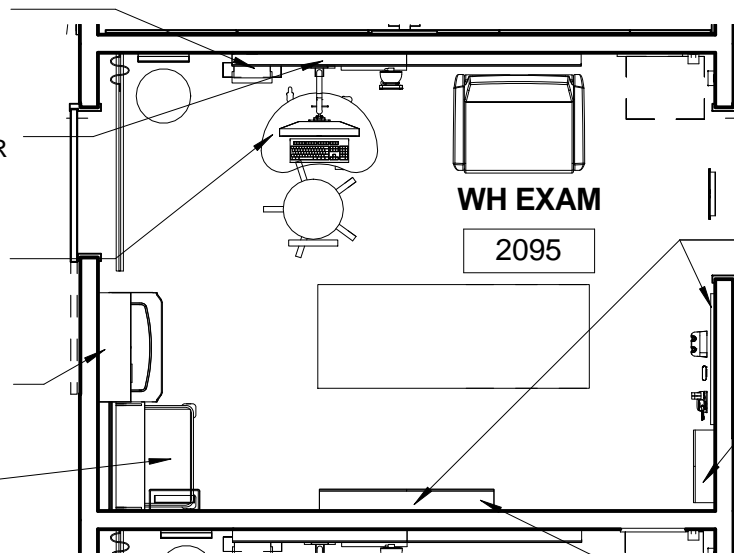

36"W ACCESSORY
RAIL WITH 3
BRACKETS

20"W WOMEN
WARDROBE

TELEHEALTH
CABINET

SKETCH

WOMEN HEALTH EXAM ROOM LAYOUT B (ROOMS 2091 & 2092)

SK-05

DRAWING TITLE

DRAWING NUMBER

SAN JOSE CBOC

PROJECT NAME

1/4" = 1'-0"

640-431

07/13/2017

DRAWING SCALE

PROJECT NUMBER

DATE

11"W CPU SUPPORT

96" CLINICIAN
WORKSTATION
W/ SINGLE
MONITOR
SK-A6

CLINICIAN
MOBILE WORK
TABLE

60"W COMPASS
MODULAR WALL
SINK SYSTEM
SK-A1.1


L-CART

WH EXAM

2091

36"W
ACCESSORY
RAIL

TELEHEALTH
CABINET

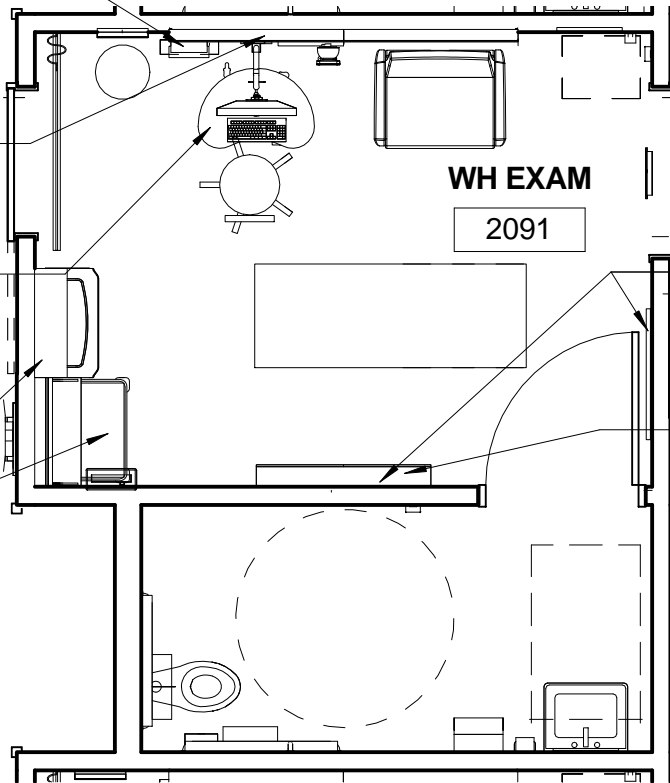

SKETCH

PROCEDURE EXAM ROOM TYPICAL (QTY. 5)

DRAWING TITLE

SK-06

DRAWING NUMBER

SAN JOSE CBOC

PROJECT NAME

1/4" = 1'-0"


DRAWING SCALE

640-431

PROJECT NUMBER

07/13/2017

DATE

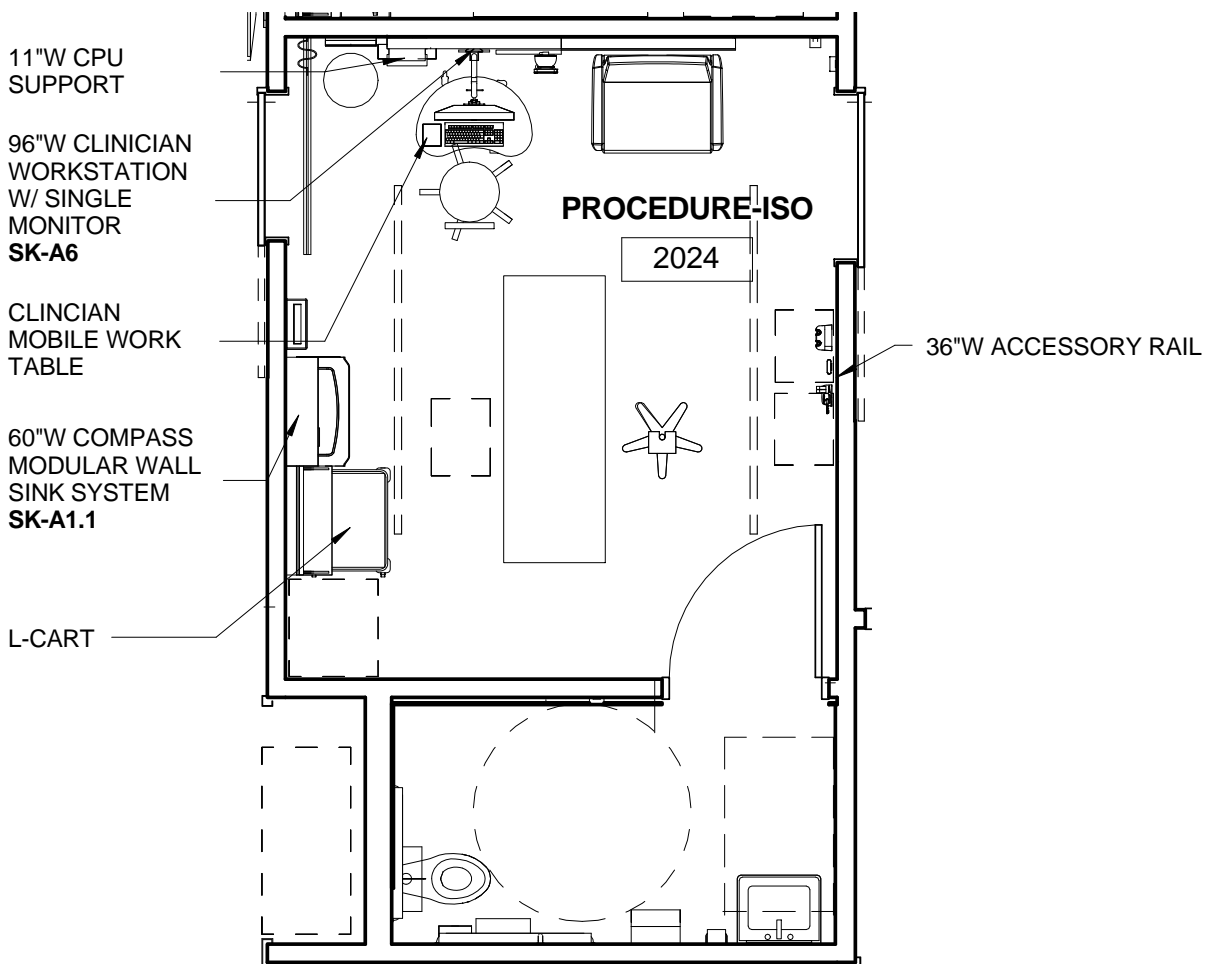

HERMAIN MILLER

EXCEPT ATYPICAL ROOMS: 2078 & 3078 - SEE OVERALL FURNITURE PLANS

SKETCH

CONSULT ROOM TYPICAL (QTY. 12)

DRAWING TITLE

SK-07

DRAWING NUMBER

SAN JOSE CBOC

PROJECT NAME

1/4" = 1'-0"


DRAWING SCALE

640-431

PROJECT NUMBER

07/13/2017

DATE

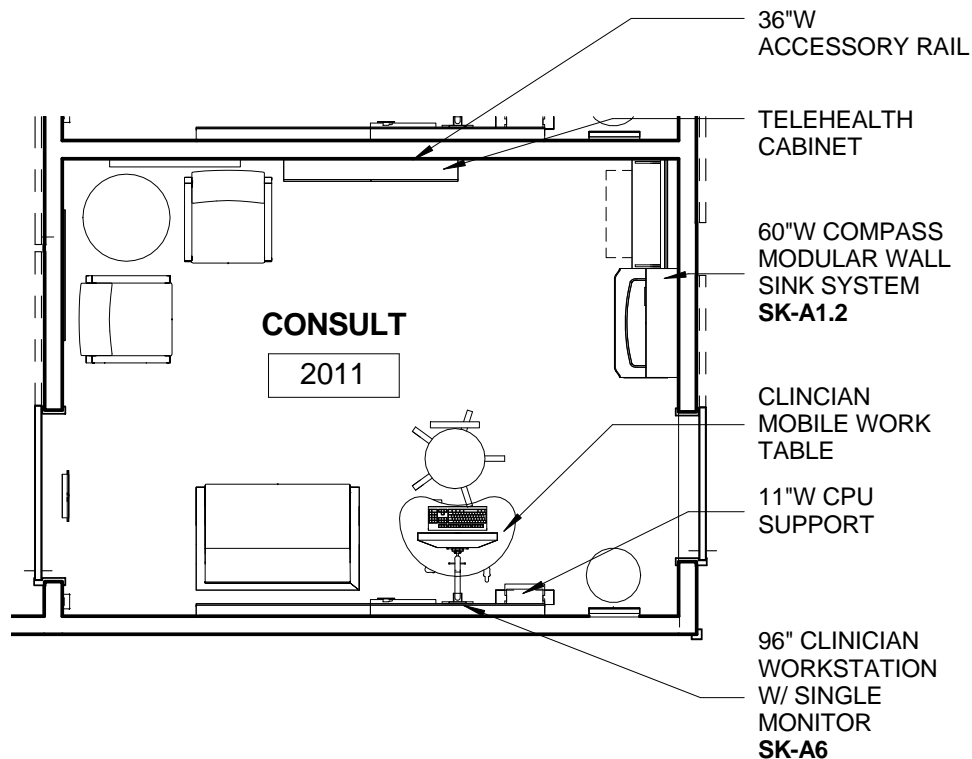

HERMAIN MILLER

EXCEPT ATYPICAL ROOMS: 2017, 3089, 3090, & 3092 - SEE OVERALL FURNITURE PLANS

SKETCH

TREATMENT, & PRIVATE DRAWING, AREA TYPICAL (QTY. 4)

SK-08

DRAWING TITLE

DRAWING NUMBER

SAN JOSE CBOC

PROJECT NAME

1/4" = 1'-0"


640-431

07/13/2017

DRAWING SCALE

PROJECT NUMBER

DATE

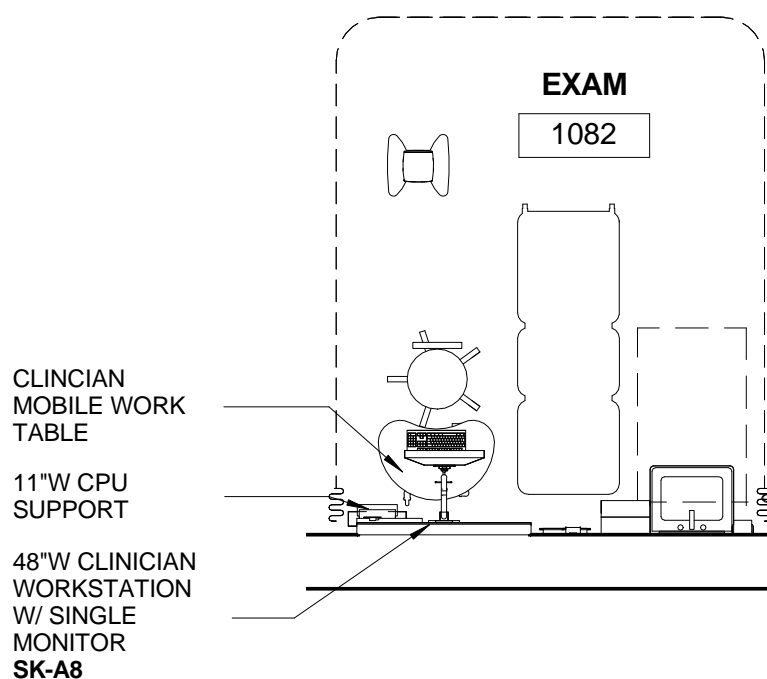

HERMAIN MILLER

EXCEPT ATYPICAL ROOMS: 1080 - SEE OVERALL FURNITURE PLANS

SKETCH

VISUAL FIELD ROOM LAYOUT (ROOM 3035)

SK-09

DRAWING TITLE

DRAWING NUMBER

SAN JOSE CBOC

PROJECT NAME

1/4" = 1'-0"

640-431

07/13/2017

DRAWING SCALE

PROJECT NUMBER

DATE


48"W CLINICIAN
WORKSTATION
W/ DUAL
MONITOR **SK-A9**

11"W CPU
SUPPORT

CLINICIAN
MOBILE WORK
TABLE

L-CART

60"W COMPASS
MODULAR WALL
SINK SYSTEM
SK-A1.1

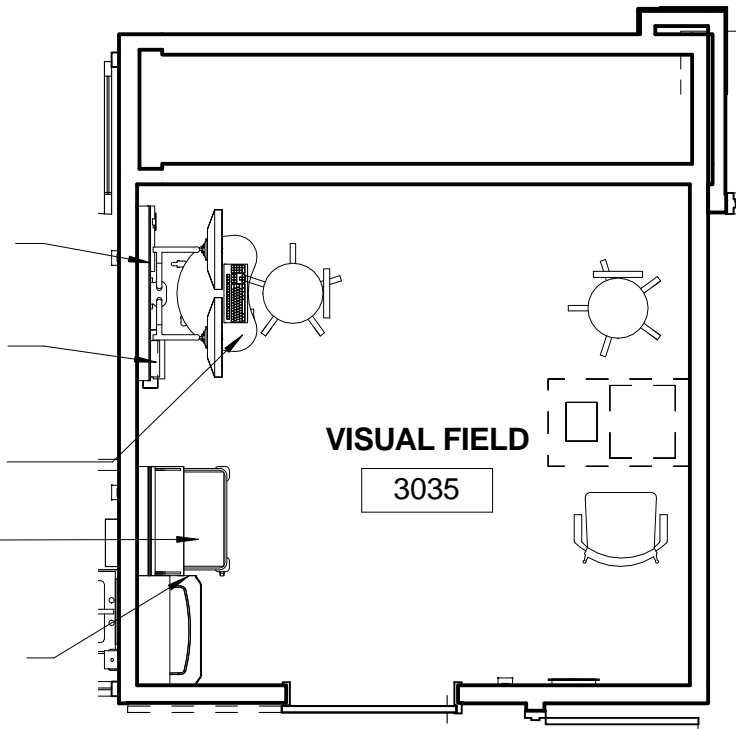

SKETCH

ORTO FITTING ROOM LAYOUT (ROOM 1097)

SK-10

DRAWING TITLE

DRAWING NUMBER

SAN JOSE CBOC

PROJECT NAME

1/4" = 1'-0"

640-431

07/13/2017

DRAWING SCALE


PROJECT NUMBER

DATE

48"W CLINICIAN
WORKSTATION
W/ SINGLE
MONITOR **SK-A8**

11"W CPU
SUPPORT

CLINICIAN
MOBILE WORK
TABLE

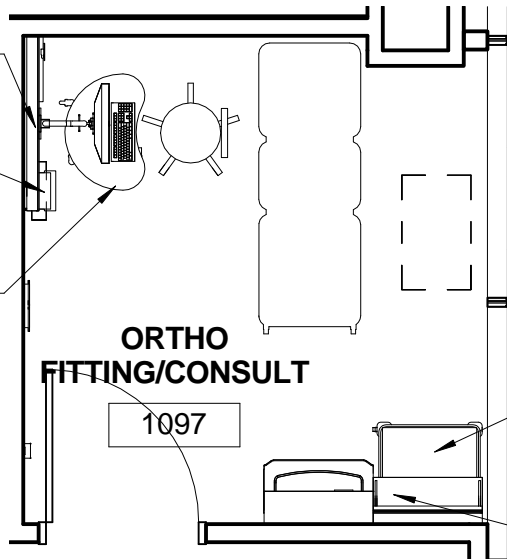

L-CART

60"W COMPASS
MODULAR WALL
SINK SYSTEM
SK-A1.1

SKETCH

IMAGING EXAM ROOM LAYOUT A (ROOM 3046)

SK-11

DRAWING TITLE

DRAWING NUMBER

SAN JOSE CBOC

PROJECT NAME

1/4" = 1'-0"


640-431

07/13/2017

DRAWING SCALE

PROJECT NUMBER

DATE

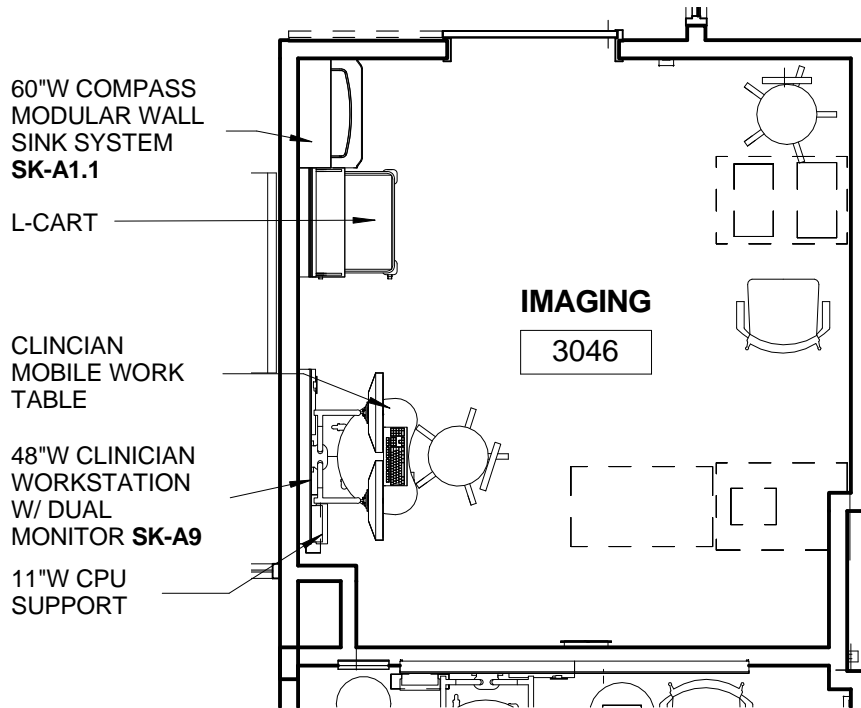

SKETCH

IMAGING EXAM ROOM LAYOUT B (ROOM 3034)

DRAWING TITLE

SK-12

DRAWING NUMBER

SAN JOSE CBOC

PROJECT NAME

1/4" = 1'-0"

DRAWING SCALE

640-431

PROJECT NUMBER

07/13/2017

DATE

