




three inches = one foot
one and one half inches = one foot
one inch = one foot
three quarters inch = one foot
one half inch = one foot
three eighths inch = one foot
one quarter inch = one foot
one eighth inch = one foot
one sixteenth inch = one foot

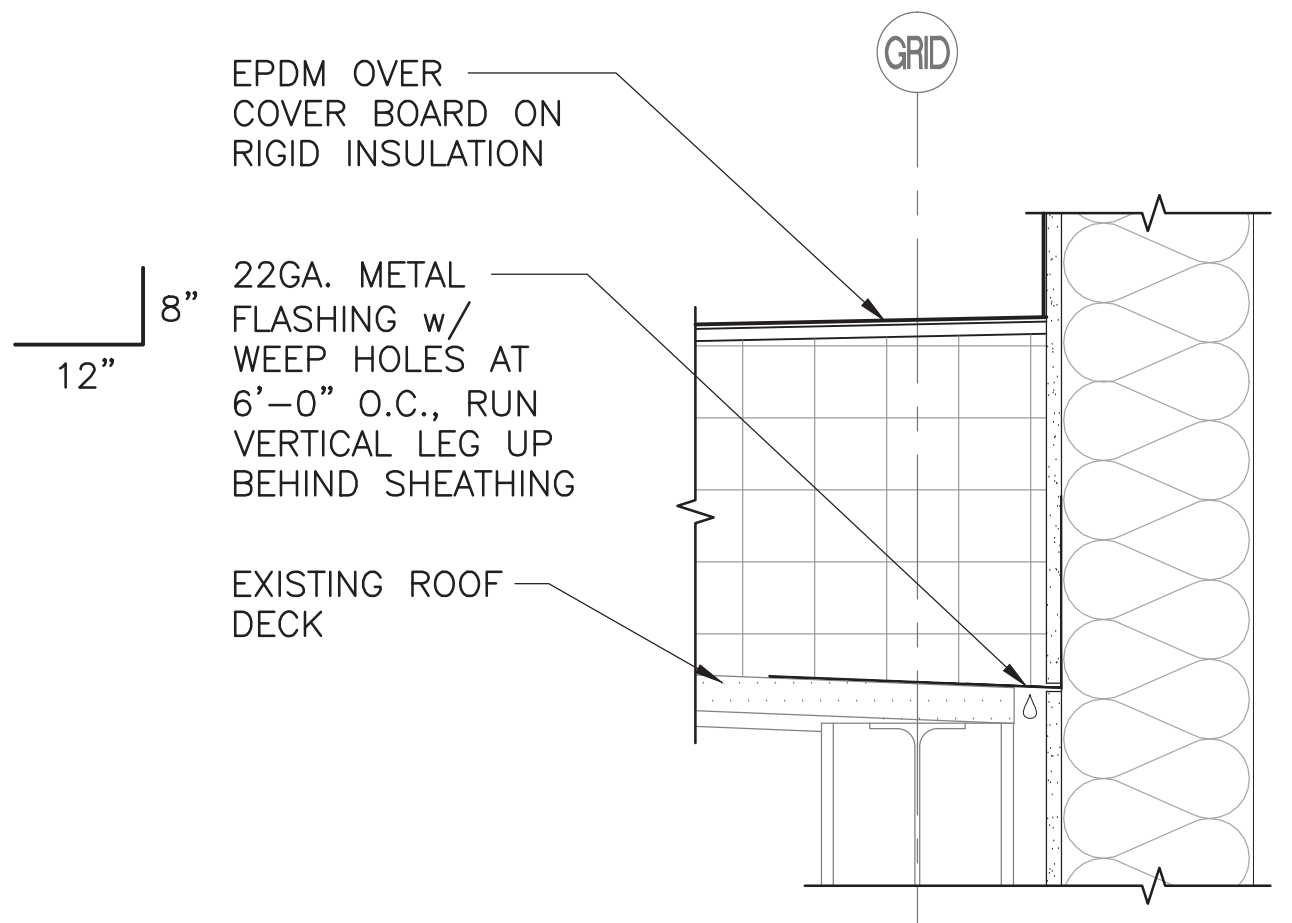


7 FLASHING AT METAL DECK
1 1/2" = 1'-0"

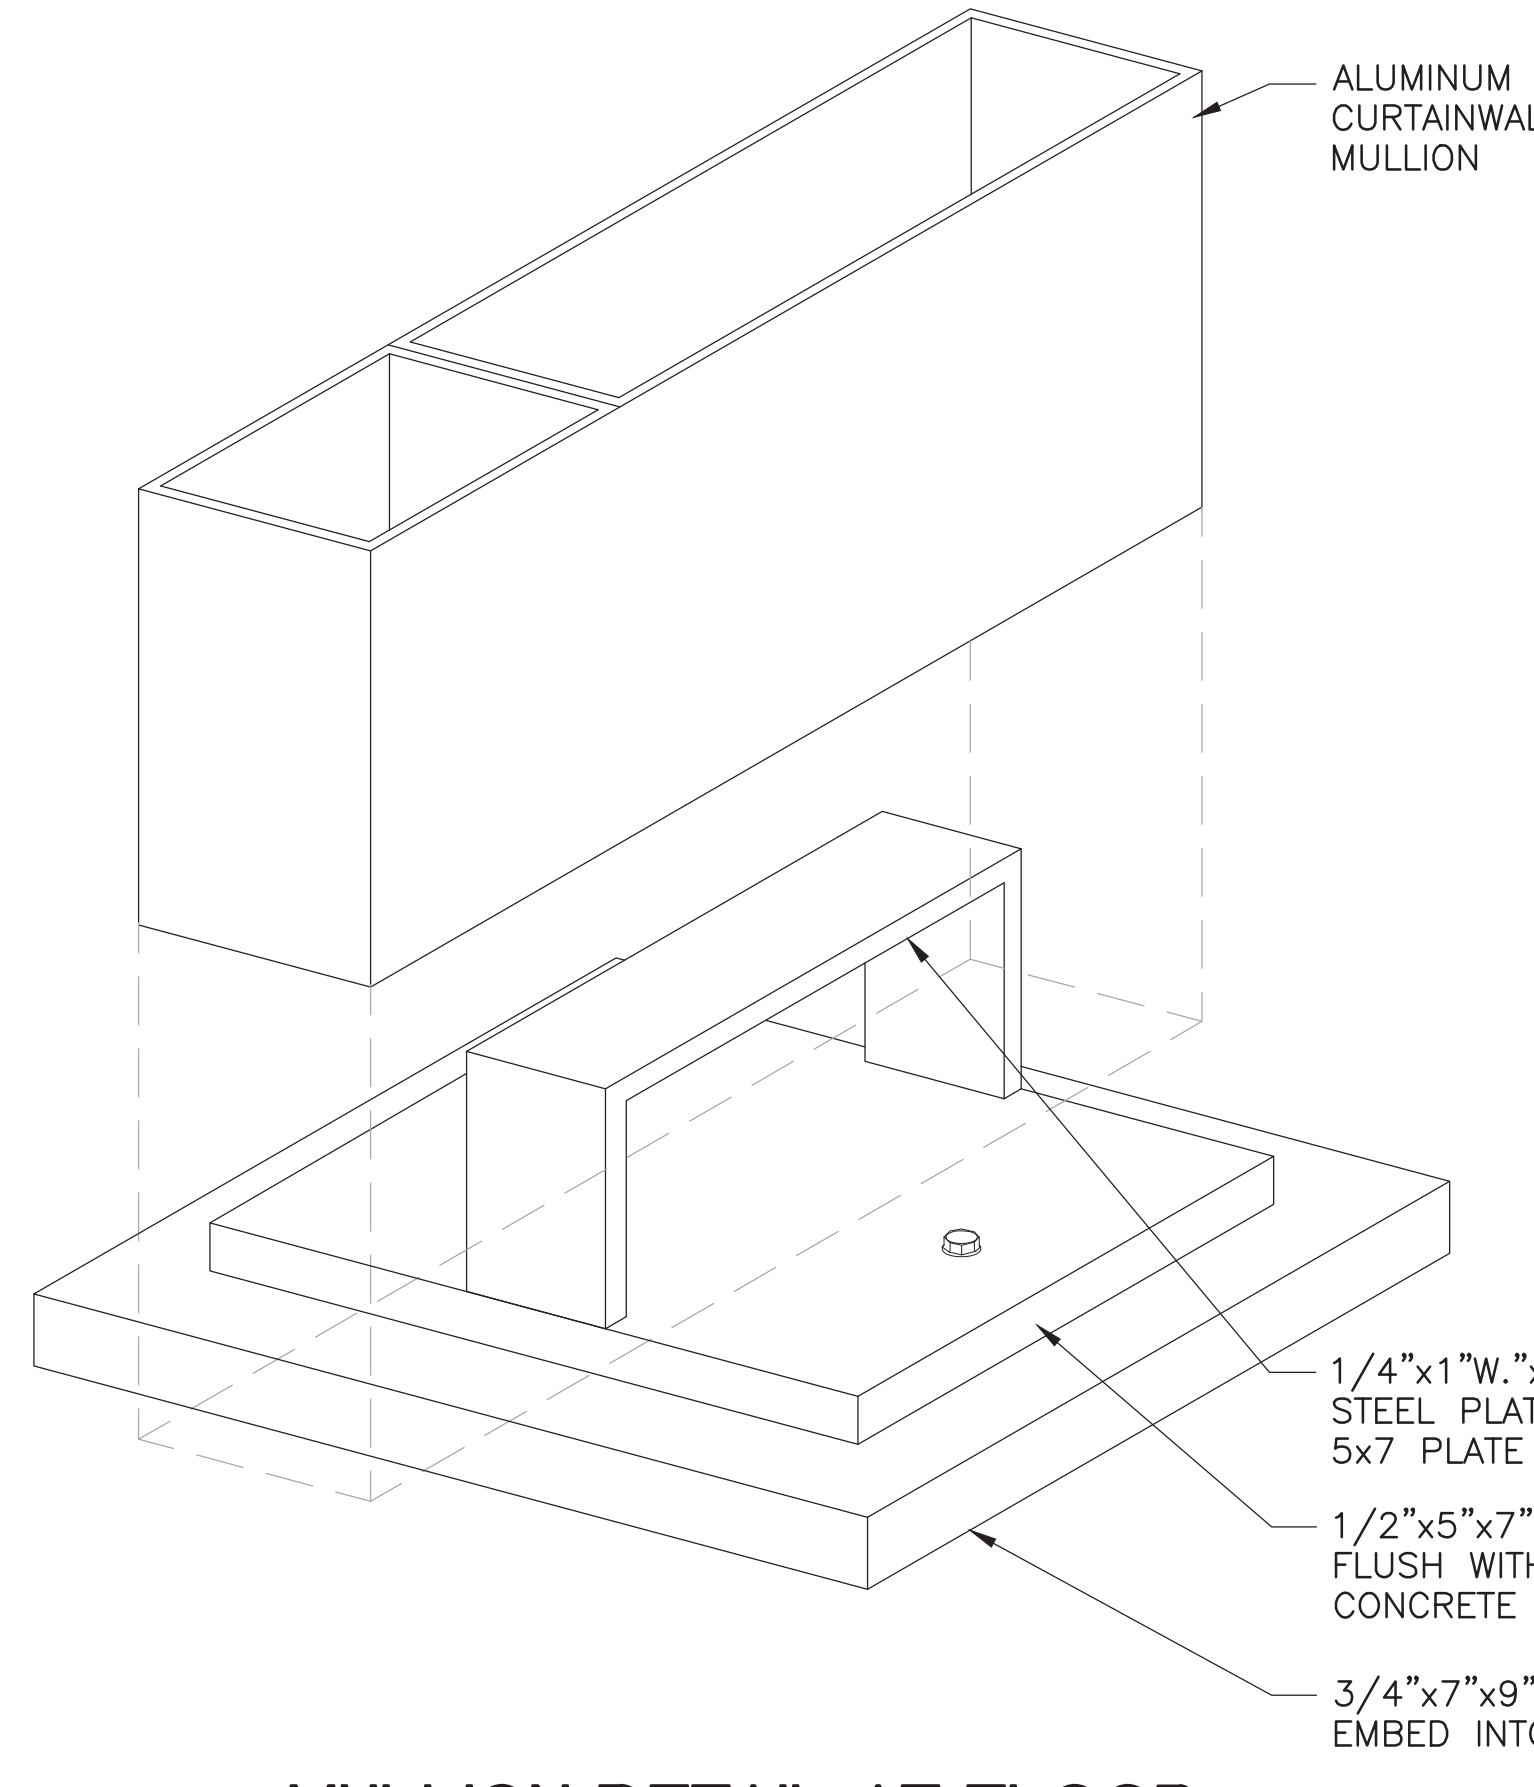


8 MULLION DETAIL AT FLOOR
6" = 1'-0"

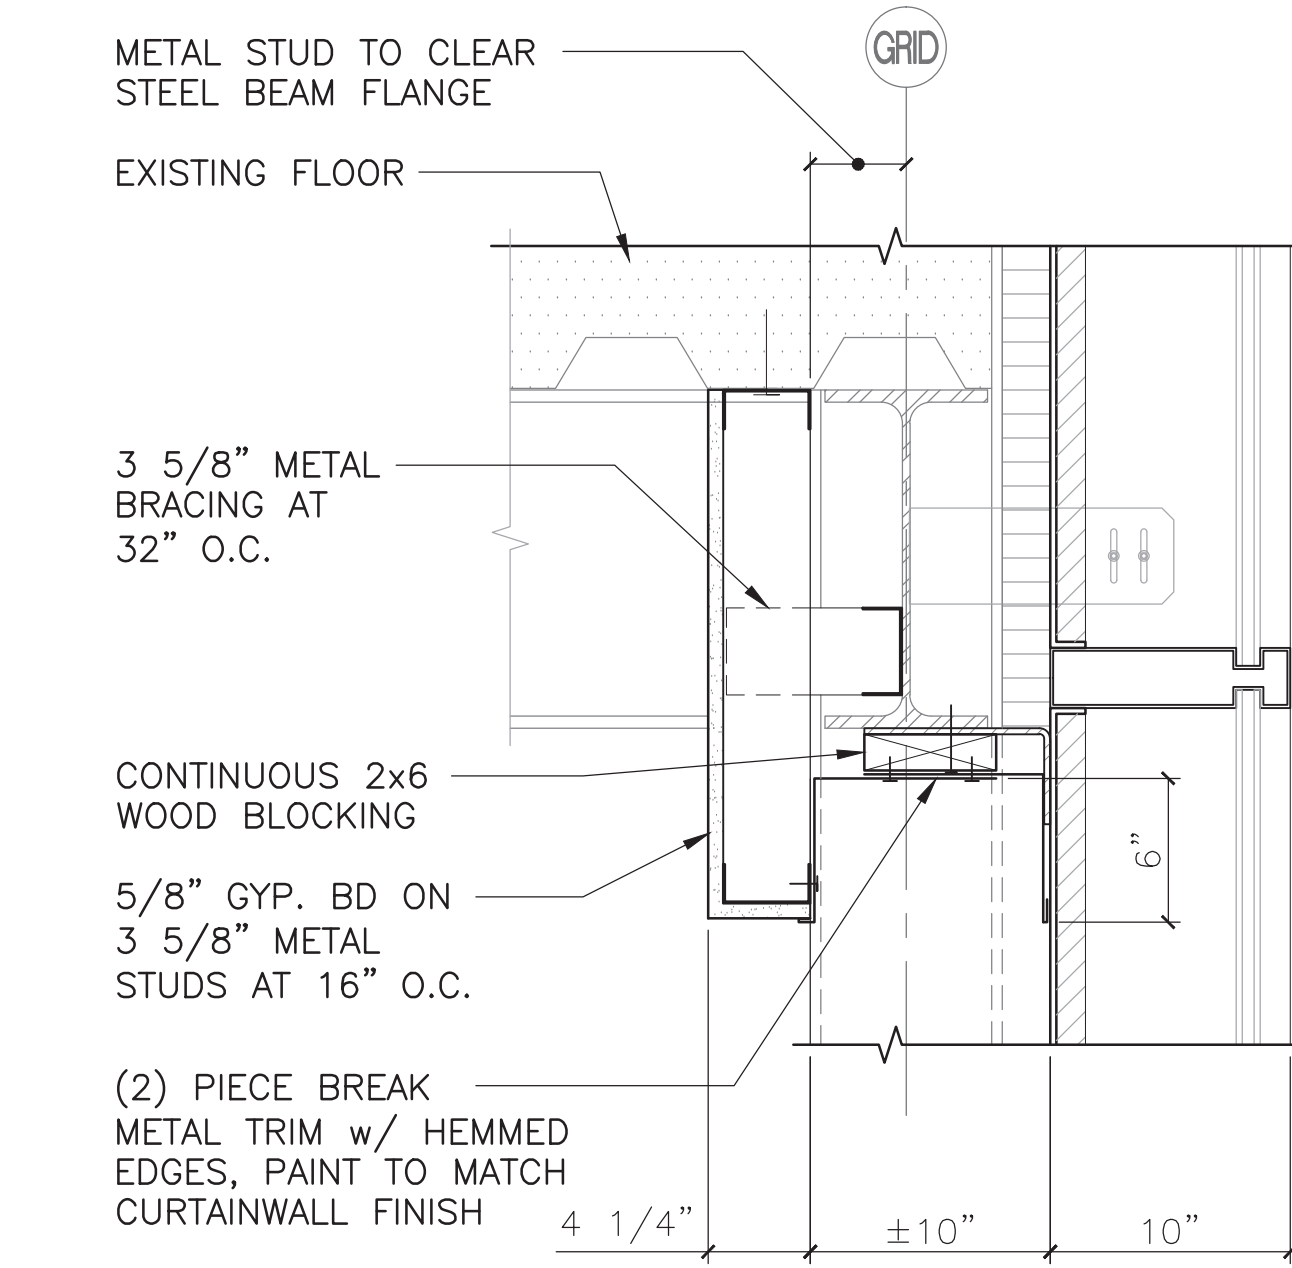


9 WINDOW BLIND POCKET/SOFFIT
1 1/2" = 1'-0"

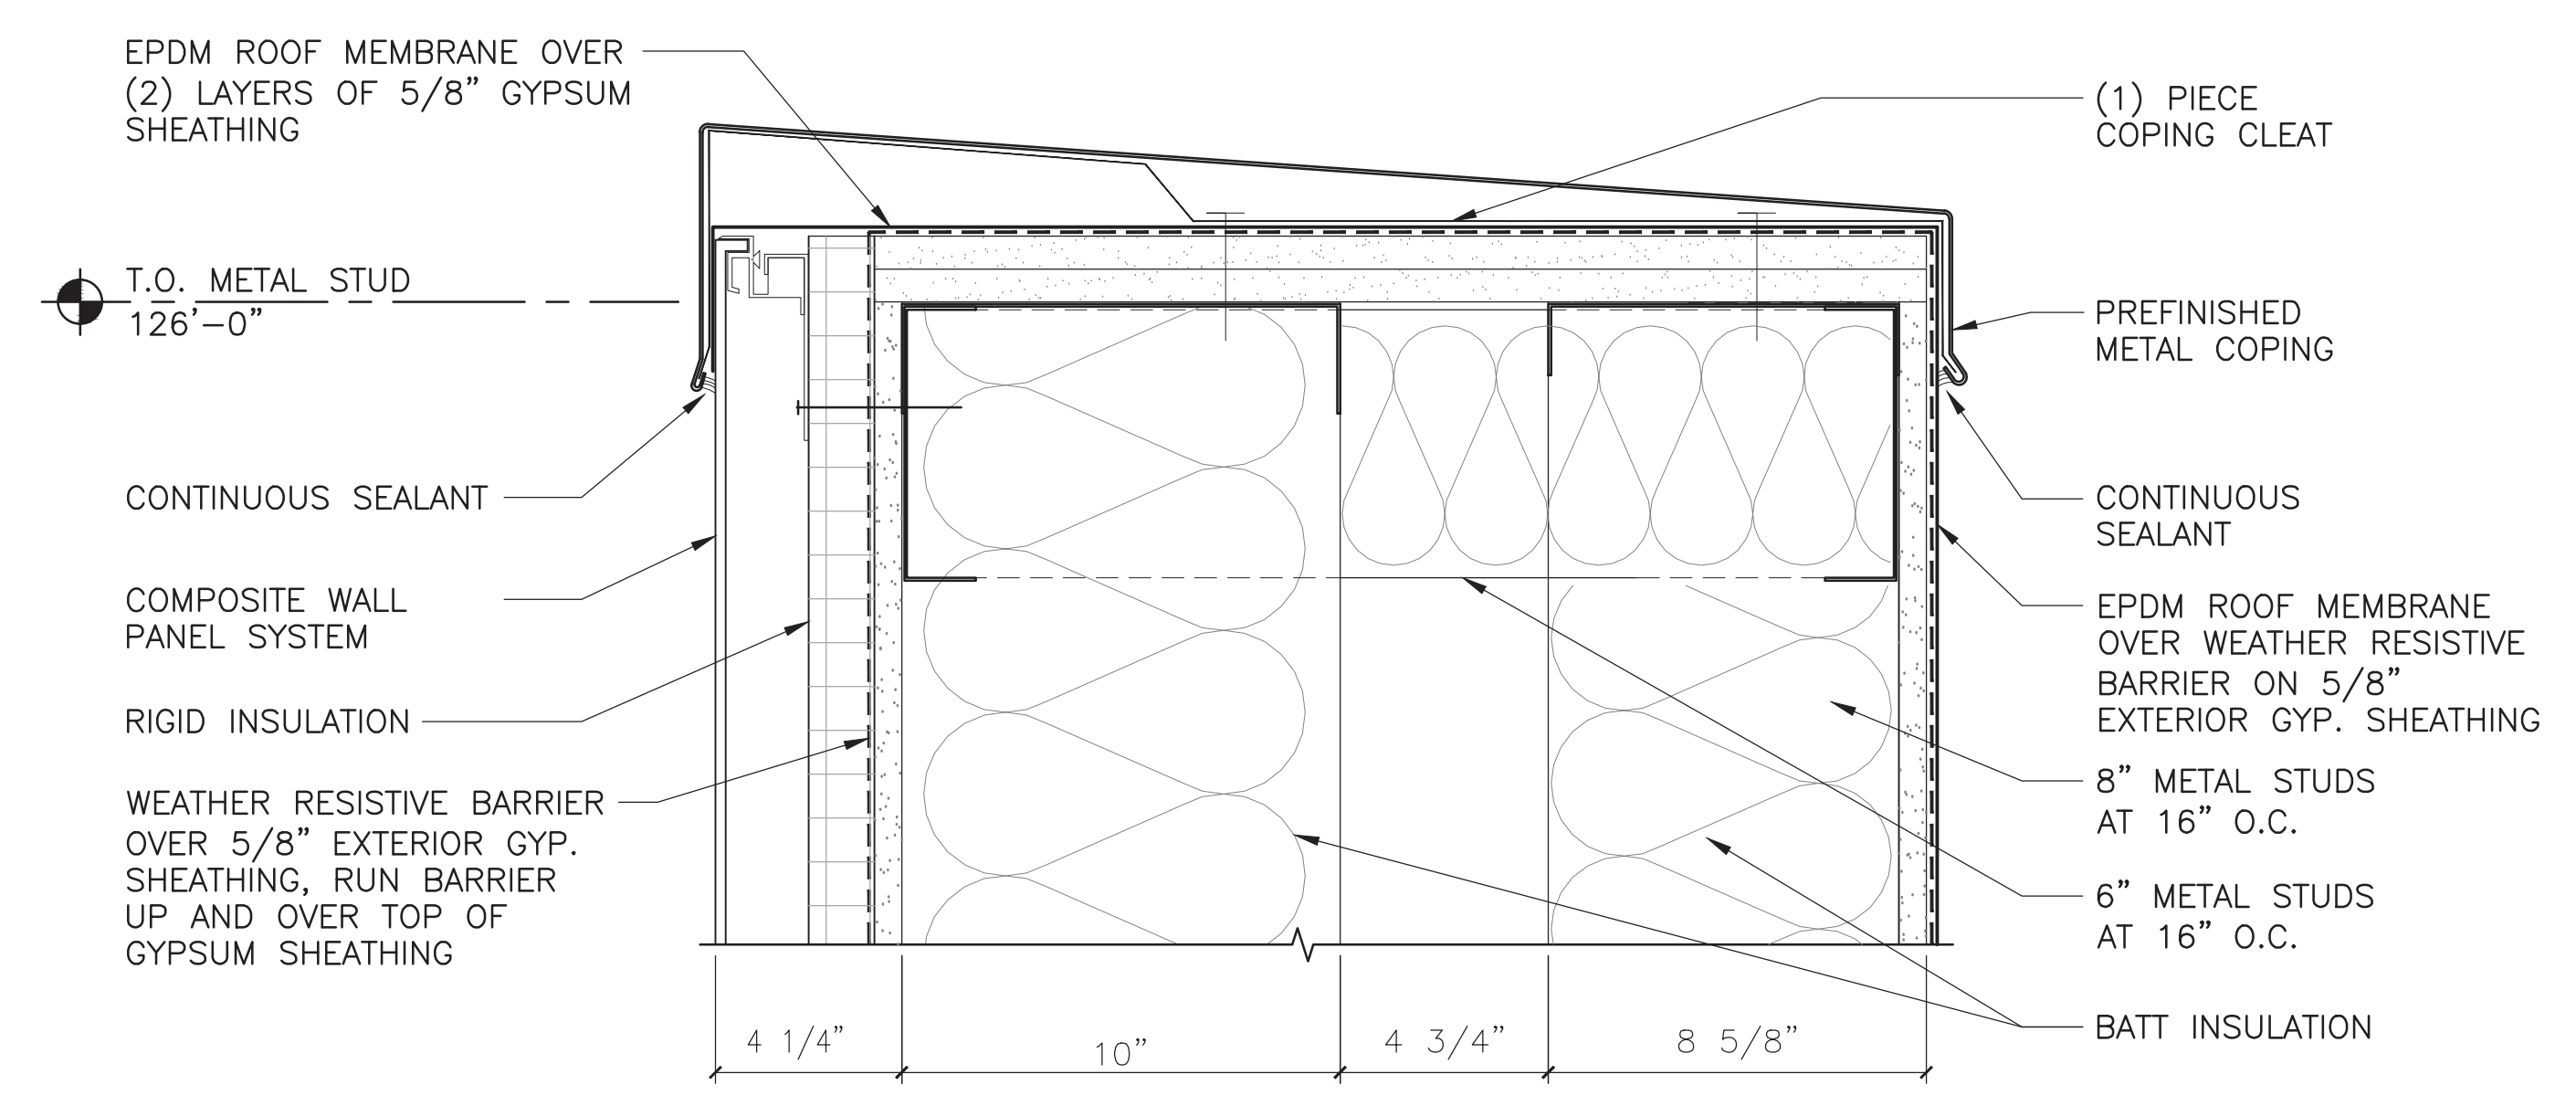


4 T.O. WALL /COPING
3" = 1'-0"

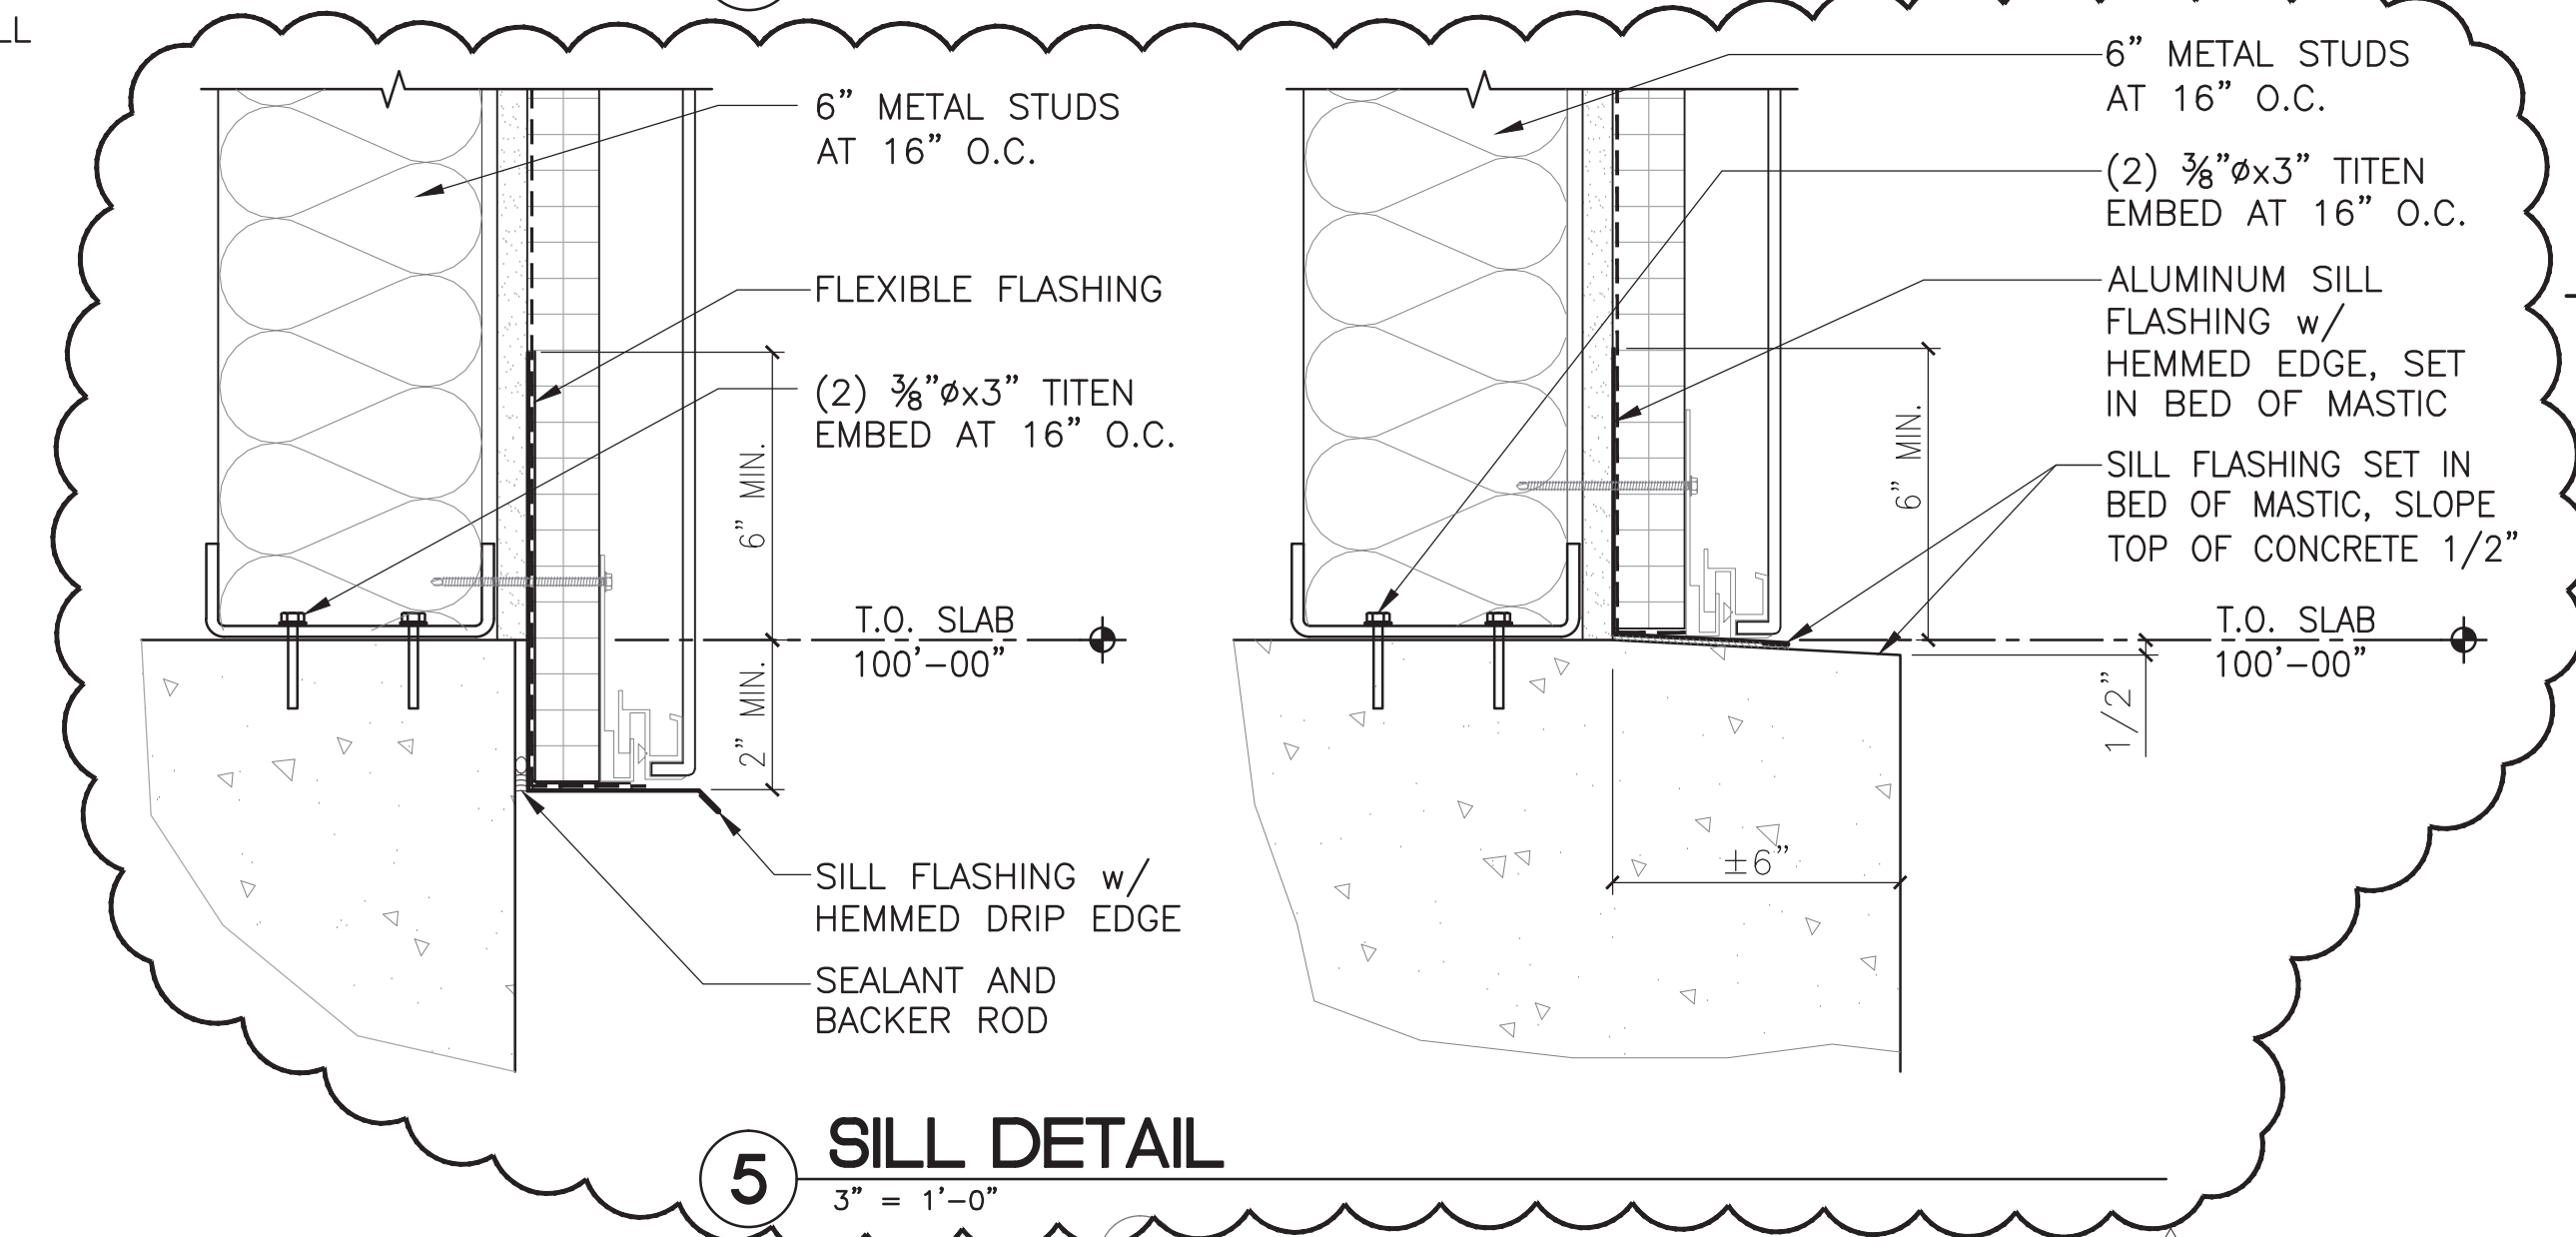


5 SILL DETAIL
3" = 1'-0"

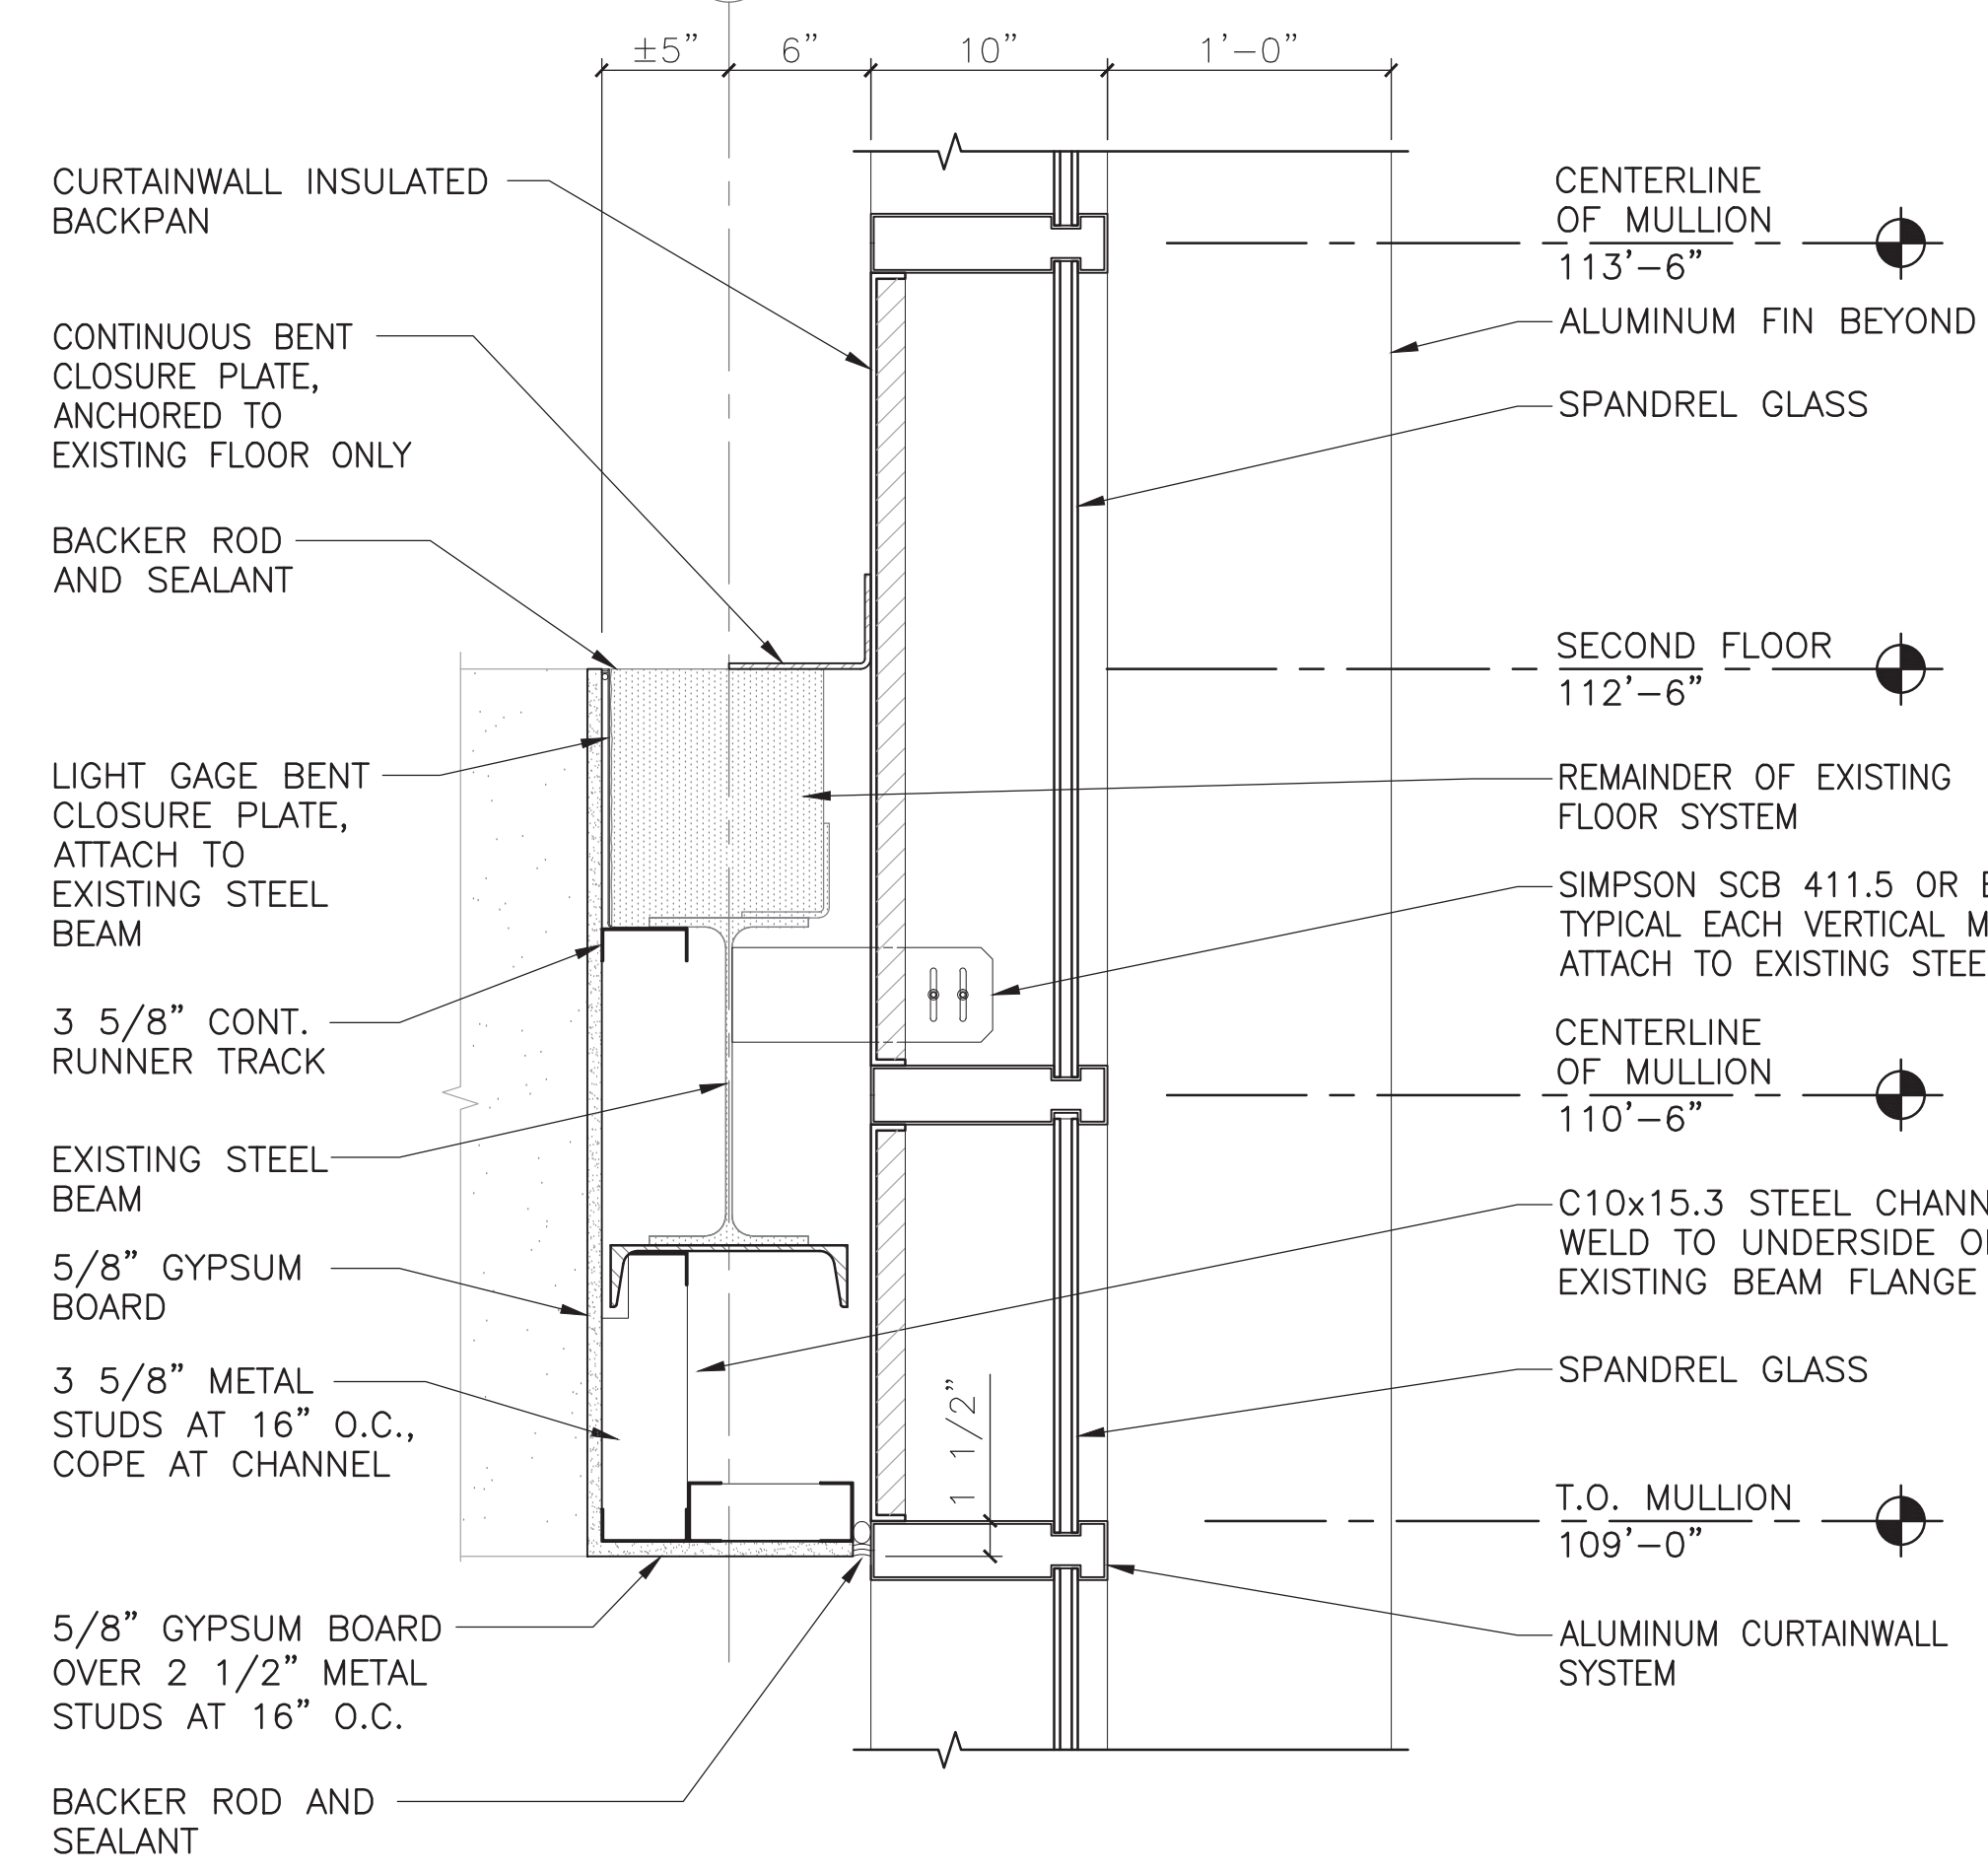


6 CLOSURE DETAIL AT STAIRWELL
1 1/2" = 1'-0"

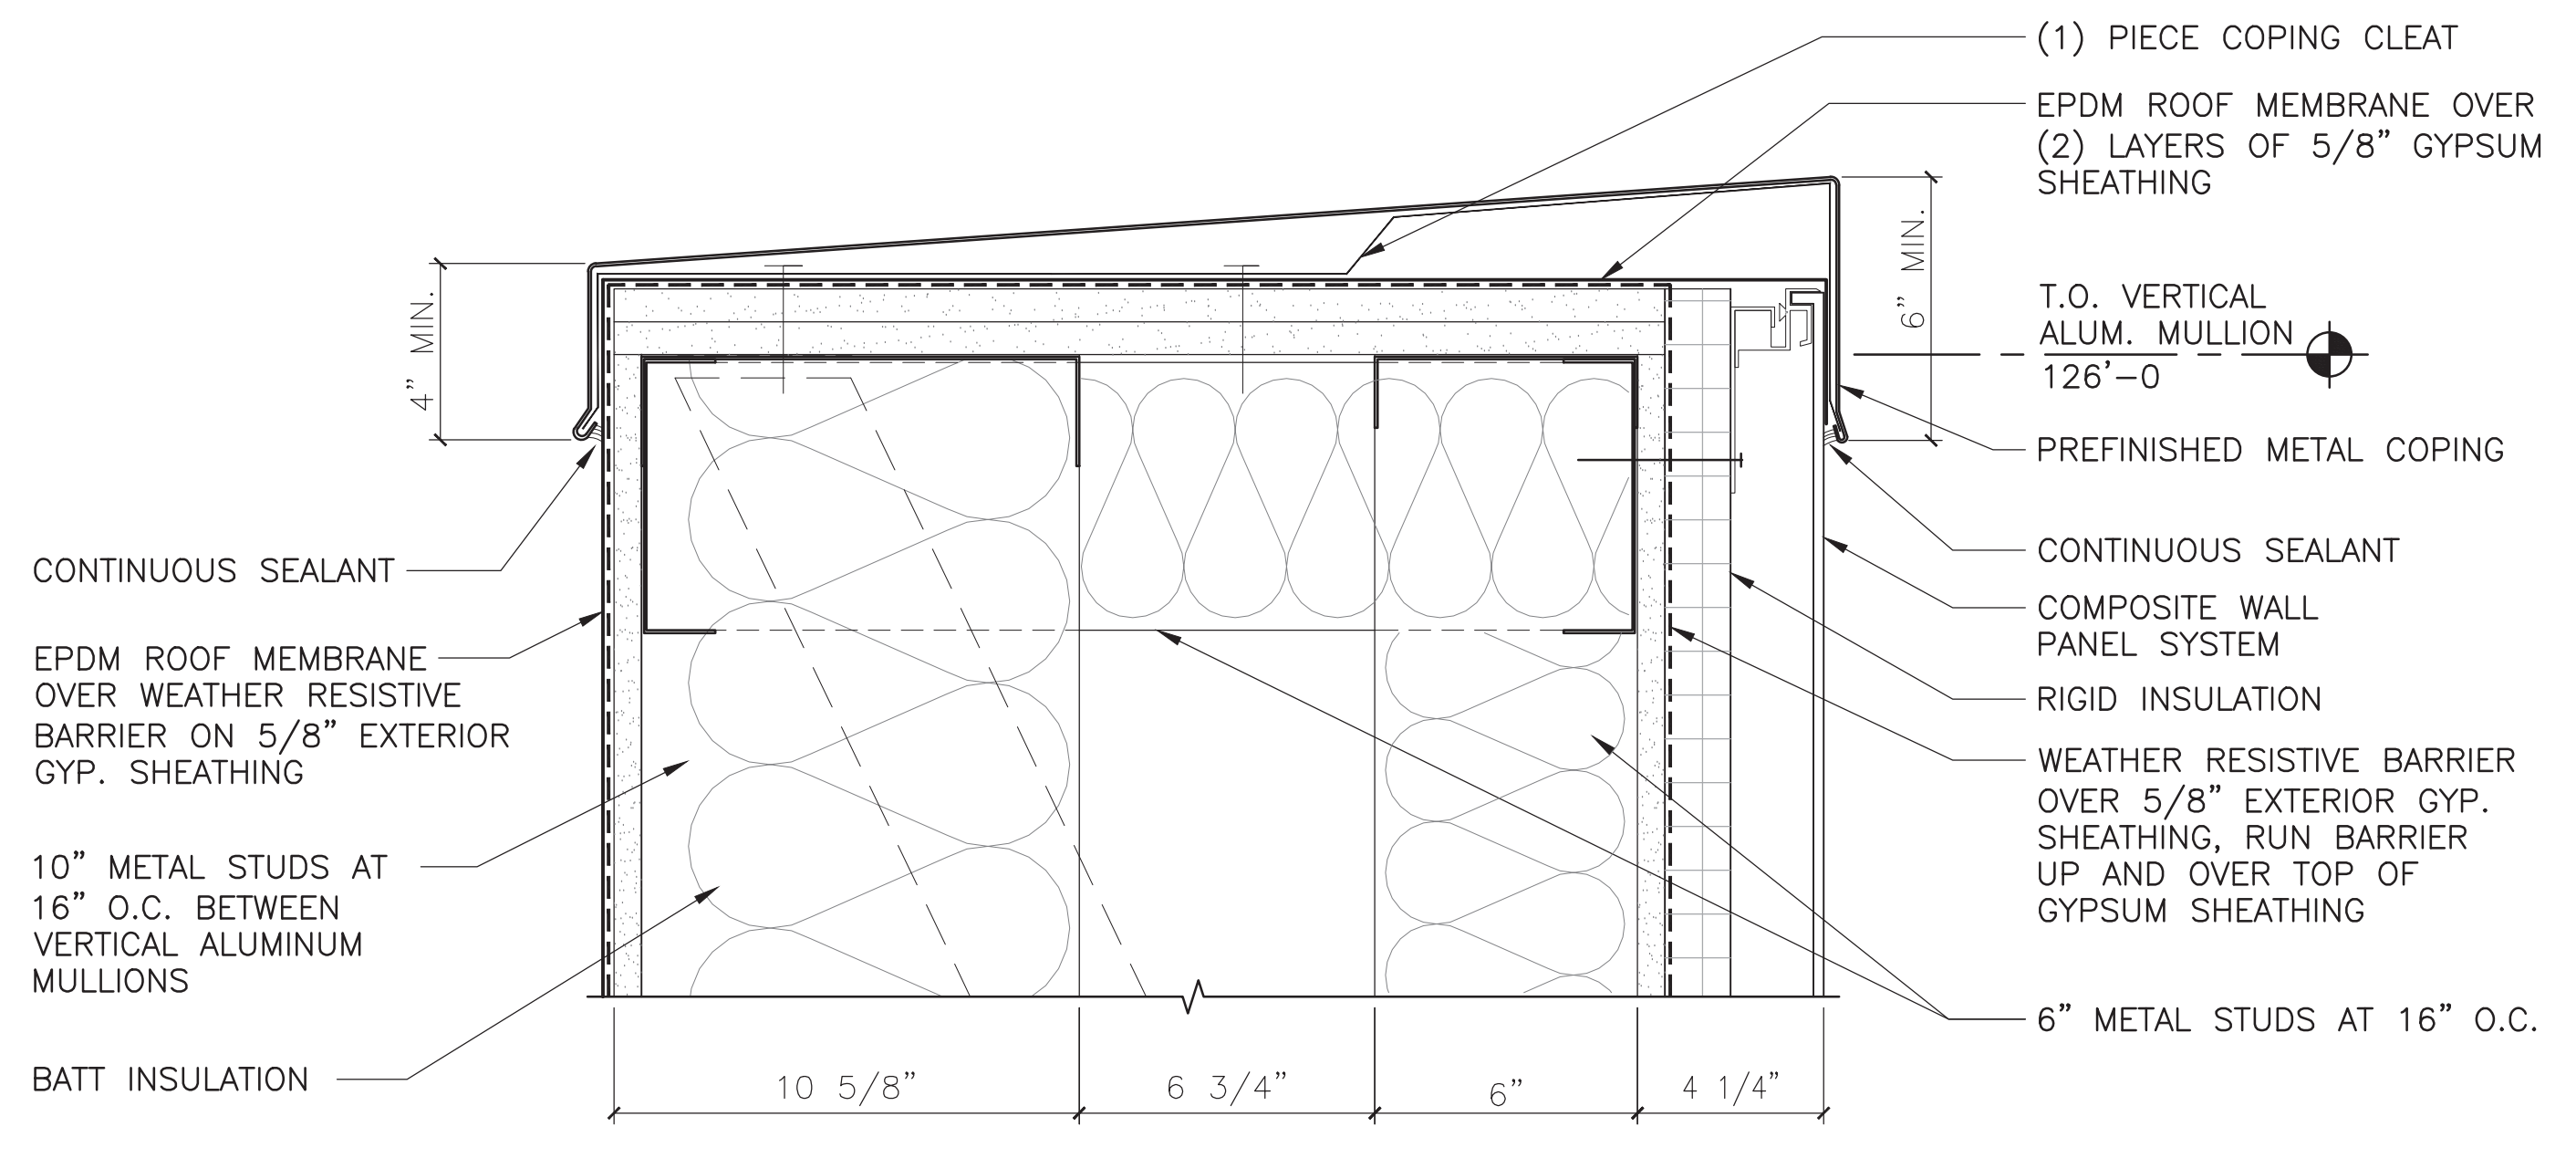

1 T.O. WALL/COPING
3" = 1'-0"

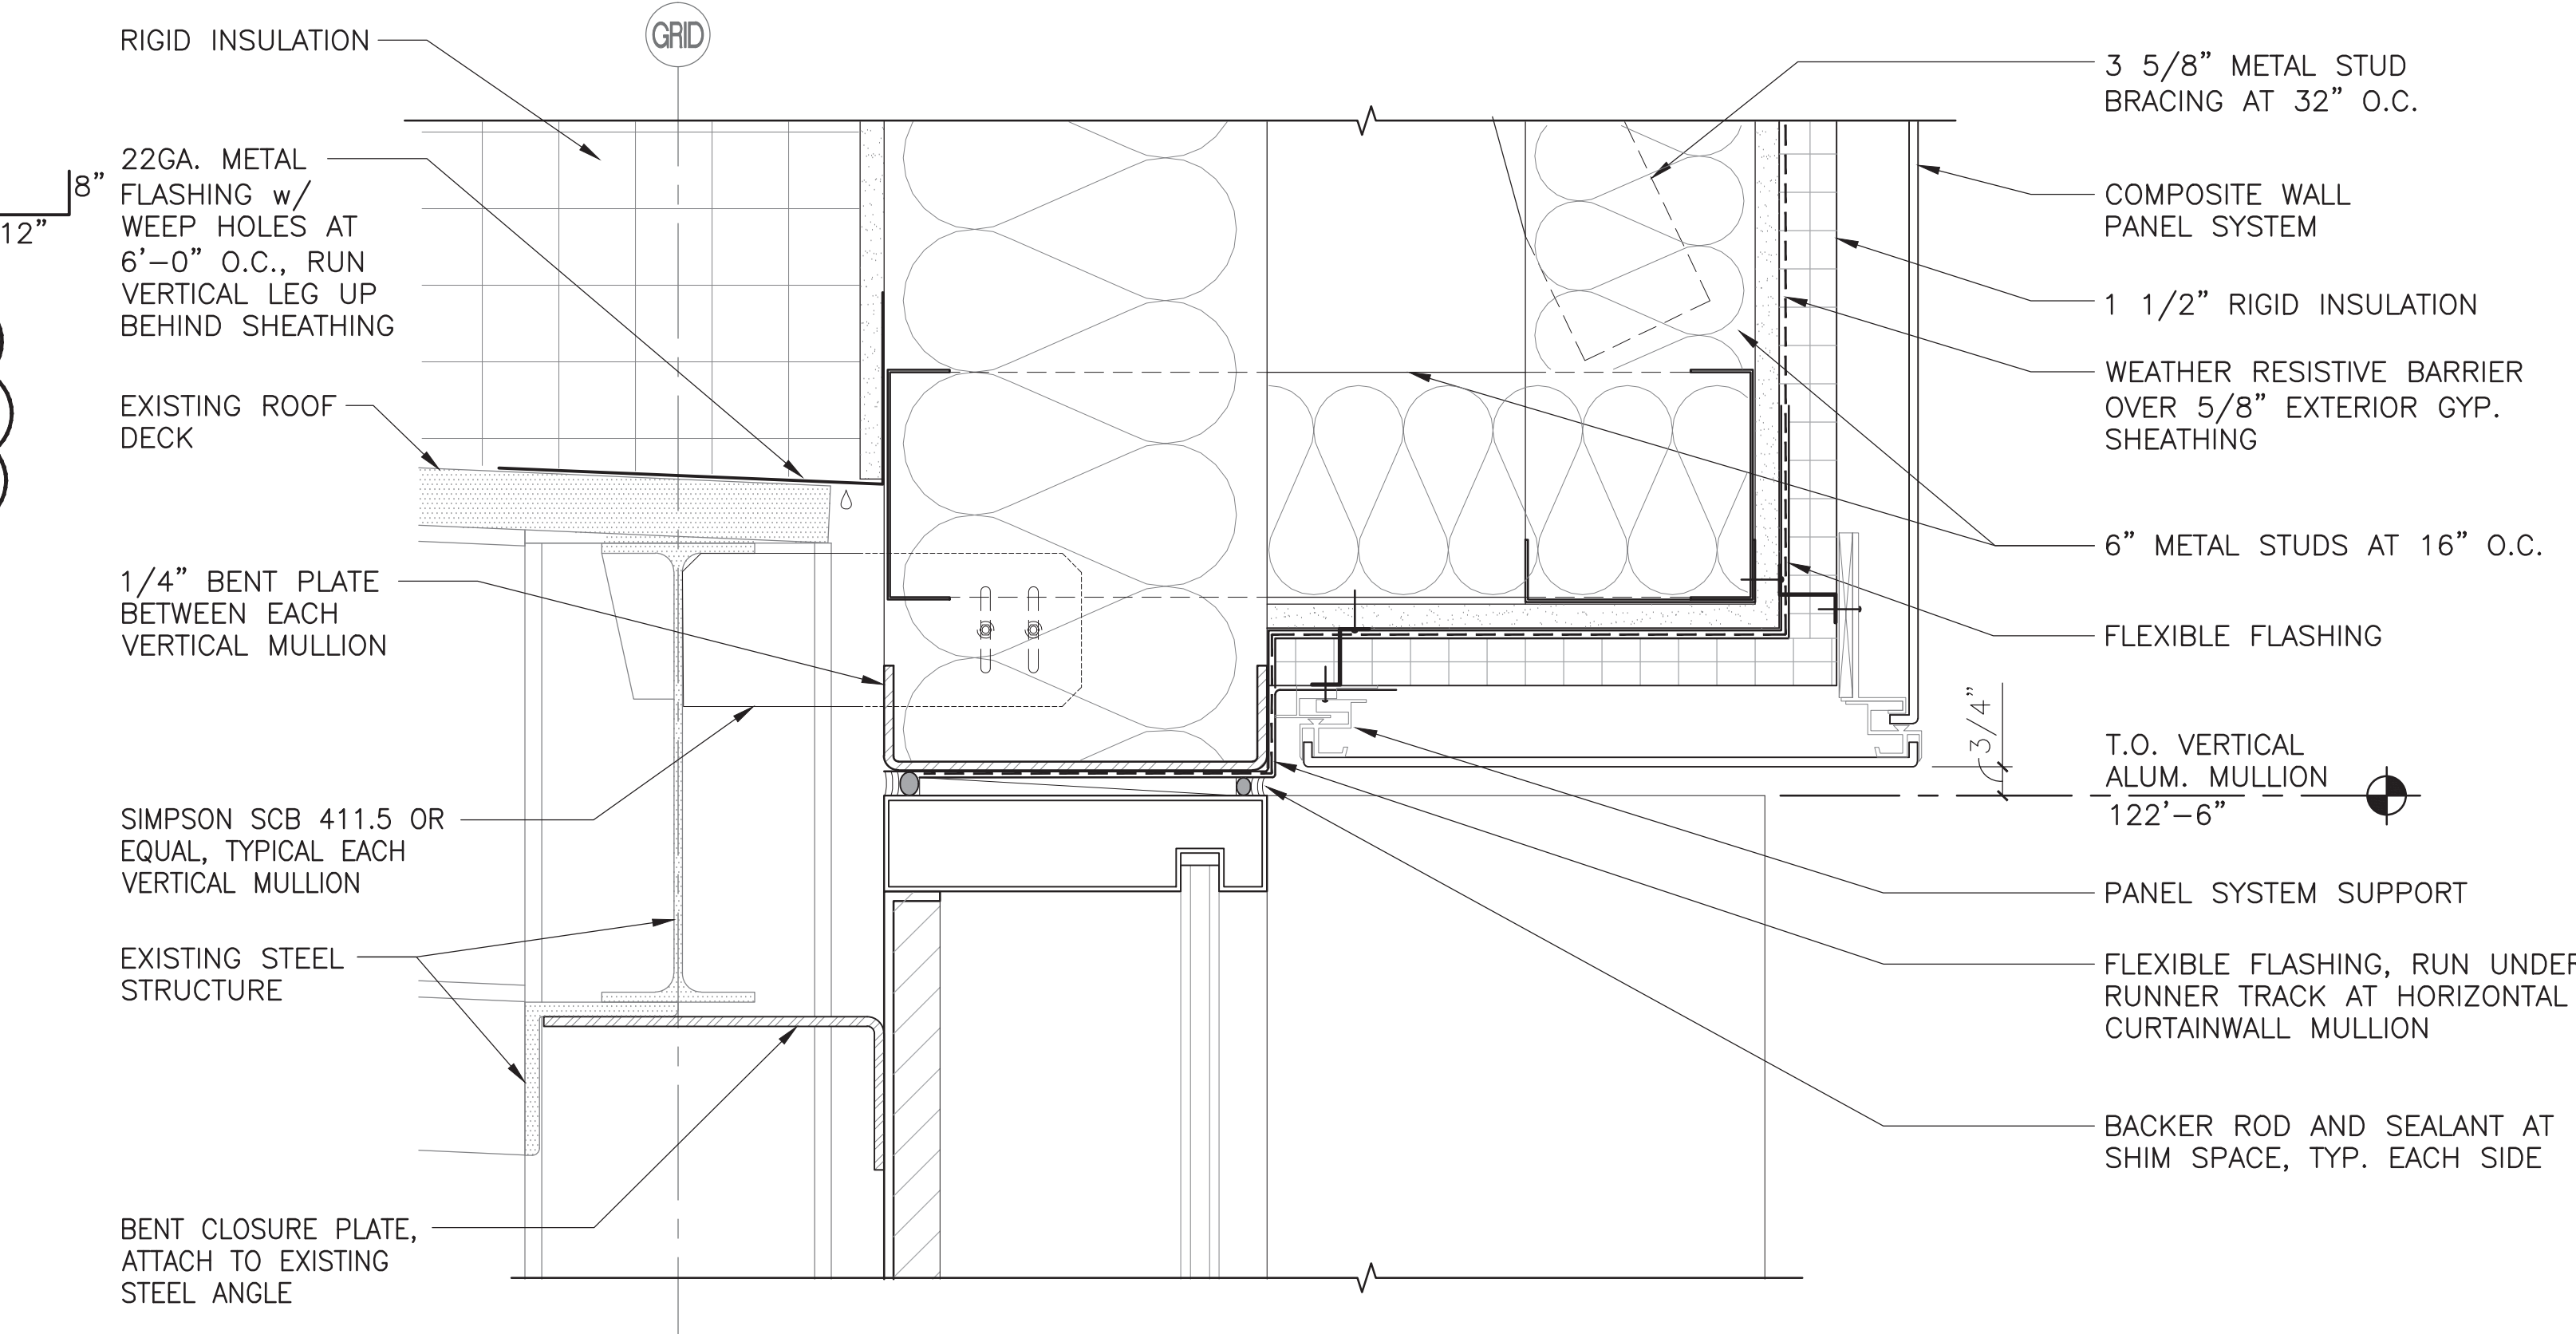

2 CURTAINWALL HEAD
3" = 1'-0"

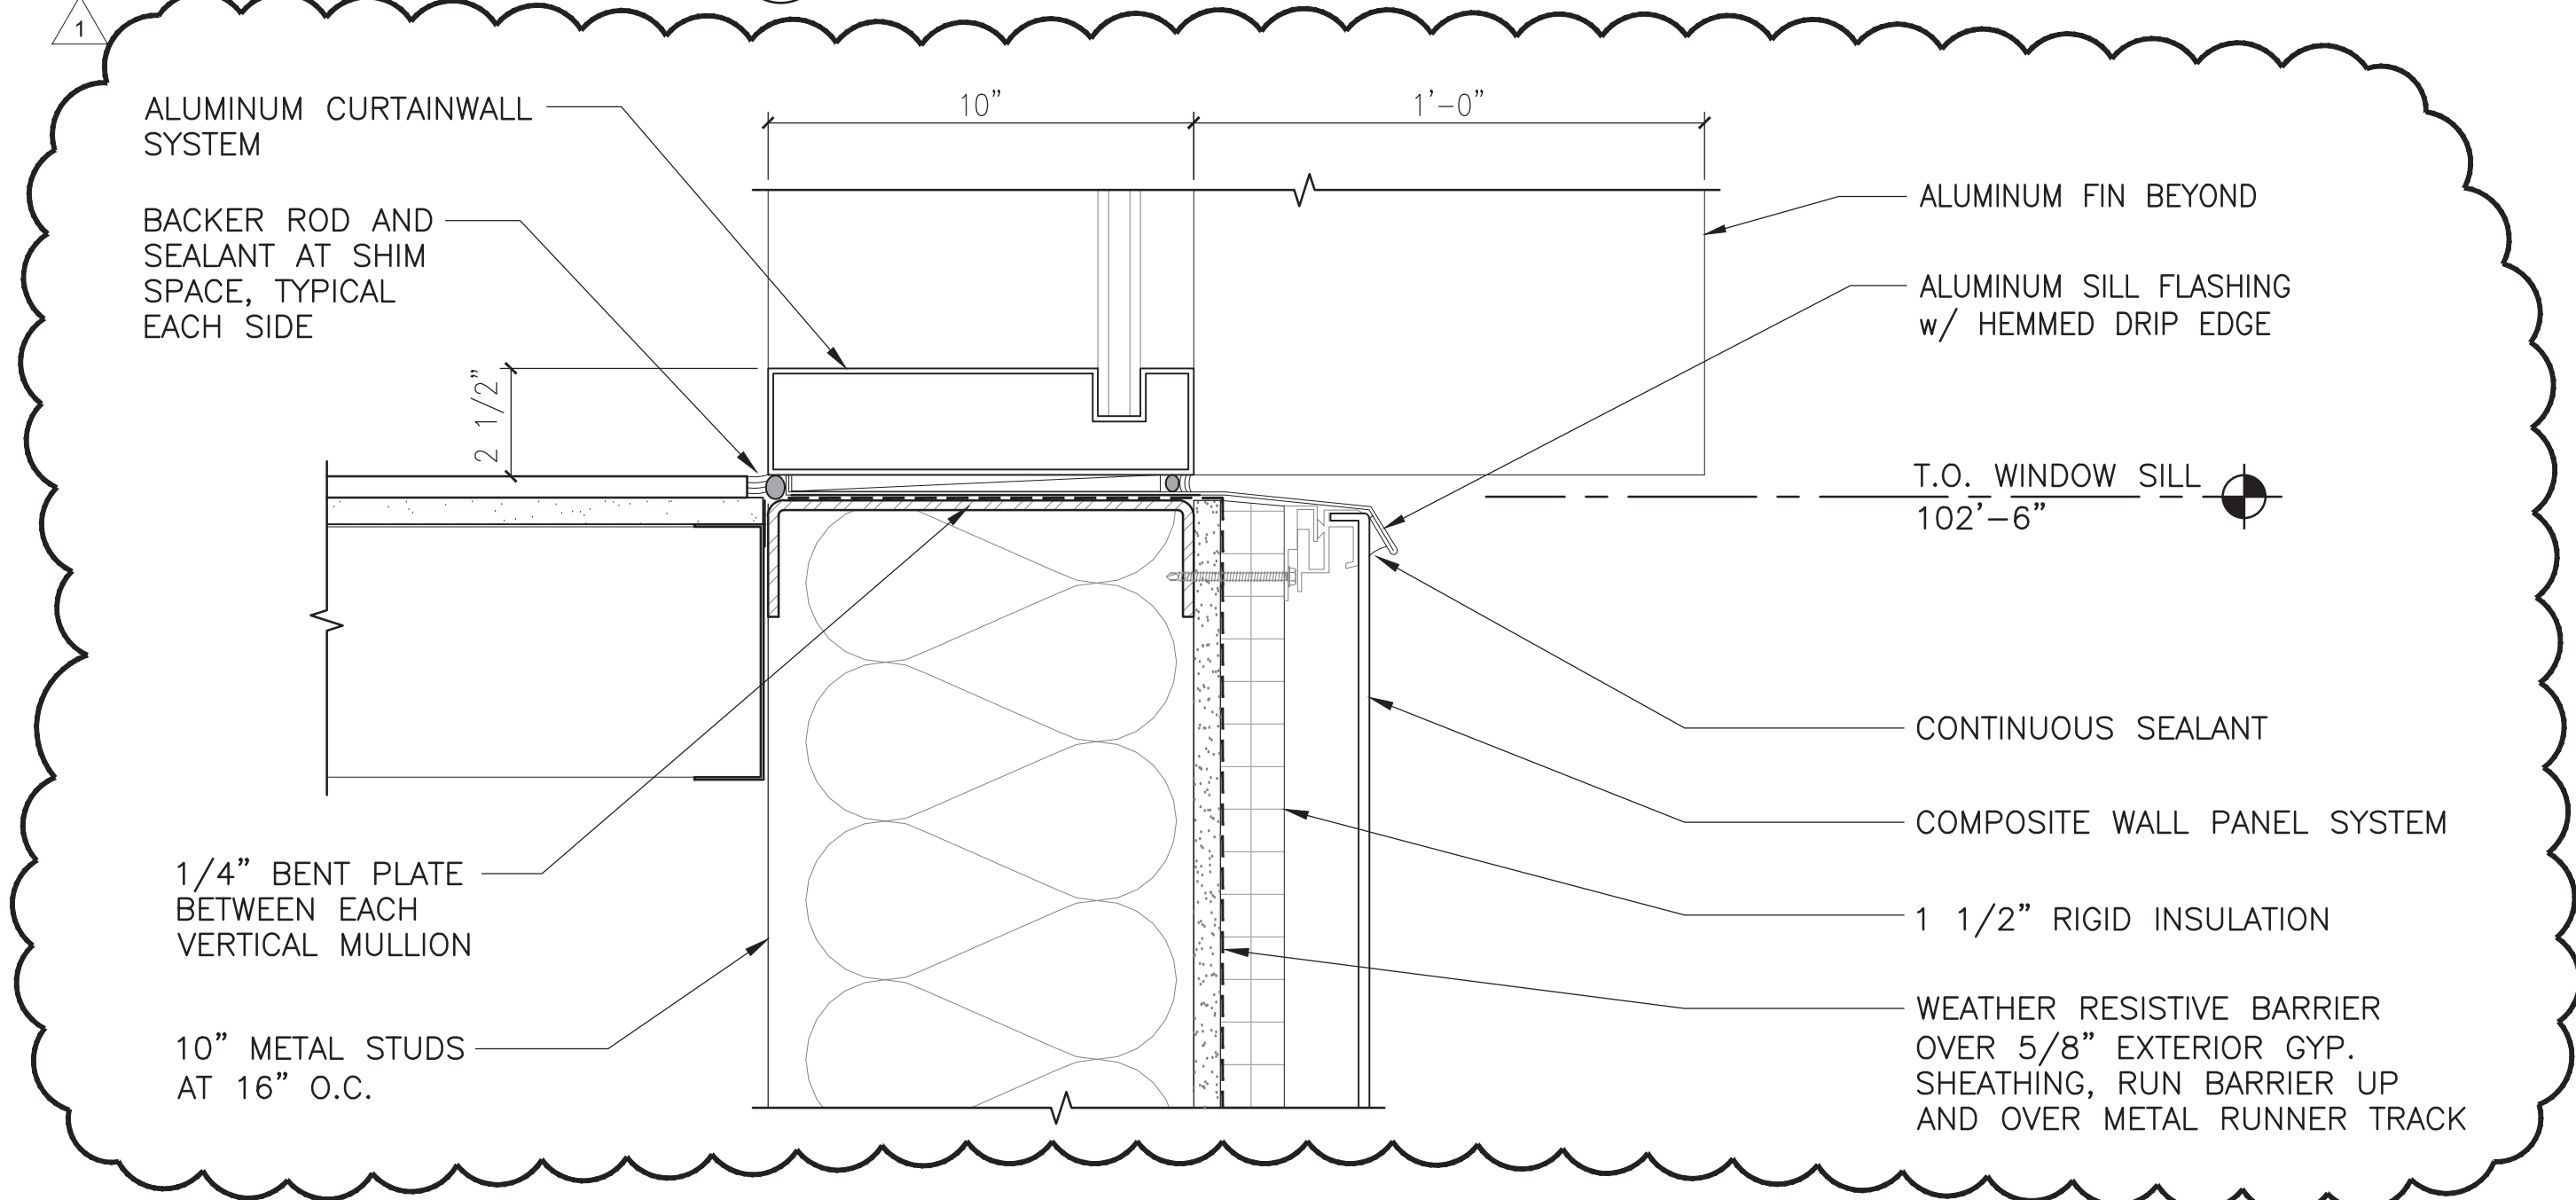

3 CURTAINWALL SILL
3" = 1'-0"

100% CONSTRUCTION DOCUMENTS

CONSULTANTS:		ARCHITECT/ENGINEERS:		Drawing Title		Project Title		Office of Construction and Facilities Management	
BRYAN BENNO BRAUER, P.E. CONSULTING ENGINEER PO BOX 2586, TRUCKEE, CA 96160 (530)582-8883 BRYAN@BBBRAUER.COM		ARSenio ORTEGA, P.E. CONSULTING ENGINEER 5 Third Street, Suite 716 San Francisco, CA 94103 (415) 546-0490 tel -0491 fax		ENGINEERS ARCHITECTS 6700 KOLL CENTER PARKWAY SUITE 125 PLEASANTON, CALIFORNIA 94566 Tel 925.223.8217 www.thekpagroup.com THE KPA GROUP		DETAILS		REPLACE SUNNYVALE BLDG. 1 EXTERIOR AND ROOF	
ADDENDUM 01 Revisions		Stamp and Signature PAUL W. POWERS C-29713 ARCHITECT STATE OF CALIFORNIA		Approved Project Director VAPAHCS PLANNING AND ENGINEERING		Location 1080 INNOVATION WAY, SUNNYVALE, CA 94089		Project Number 640-16-121	
07/18/2017 Date		T.O. MULLION 109'-0"		Date 03/03/2017		Building Number 1002		Drawing Number AS802	
		T.O. WINDOW SILL 102'-6"		Checked PWP		Drawn KPA TEAM		Dwg. of	
		T.O. SLAB 100'-00"						VA & PAHCS Veterans Affairs Palo Alto Health Care System	