


**SIGNAGE SCHEDULE -
DIRECTIONAL AND TRAFFIC REGULATORY SIGNS**

KEY NO.	SIGN	SIGN TYPE	SIGN COPY	LAYOUT NOTES
1	POST AND PANEL DIRECTIONAL	B	➔ FUNERALS ONLY	PERPENDICULAR TO CURB (F1 L-701)
2	POST AND PANEL DIRECTIONAL	STEEL POST	VISITOR PARKING	PERPENDICULAR TO ENTRY DRIVE (B3 L-703)
3	POST AND PANEL PROHIBITION	-	VISITOR INFORMATION**	PERPENDICULAR TO CURB (D6 L-703)
4	POST & PANEL DIRECTIONAL	B	CORTEGE PROCESSION LANES PLEASE PULL FORWARD	PERPENDICULAR TO CURB (D4 L-701)
5	POST AND PANEL DIRECTIONAL	B	PUBLIC INFORMATION/ RESTROOMS ADMINISTRATION GRAVE LOCATOR	PARALLEL TO CURB (C1 L-702)
6	POST AND PANEL DIRECTIONAL	B	PUBLIC INFORMATION/ RESTROOMS ADMINISTRATION GRAVE LOCATOR	PARALLEL TO CURB (C1 L-702)
7	POST AND PANEL DIRECTIONAL	STEEL POST	VISITOR PARKING	PERPENDICULAR TO ENTRY DRIVE (B3 L-703)
8	POST & PANEL TRAFFIC REGULATION	STEEL POST	ACCESSIBLE PARKING	PARALLEL TO CURB (B1 L-703)
9	POST & PANEL TRAFFIC REGULATION	A	← ONE-WAY	PARALLEL TO CURB (F7 L-701)
10	POST & PANEL TRAFFIC DIRECTIONAL	B	← STAFF PARKING	PERPENDICULAR TO ROADWAY (F7 L-702)
11	POST & PANEL TRAFFIC REGULATION	A	EXIT ONLY	PERPENDICULAR TO EXIT DRIVE (D7 L-701)
12	POST & PANEL TRAFFIC REGULATION	A	STOP	PERPENDICULAR TO EXIT DRIVE (C1 L-701)
13	POST AND PANEL DIRECTIONAL	B	➔ COLUMBARIUM COMMITTAL SHELTER 1	PARALLEL TO CURB (C1 L-704)
14	SECTION MARKER	E	C1	(E1 L-703)
15	SECTION MARKER	E	C1	(E1 L-703)
16	POST AND PANEL DIRECTIONAL	B	➔ COMMITTAL SHELTER 1	PERPENDICULAR TO CURB (F4 L-702)
17	POST AND PANEL IDENTIFICATION	C	COLUMBARIUM	PARALLEL TO CURB (D7 L-702)
18	POST & PANEL TRAFFIC REGULATION	A	CEMETERY VEHICLES ONLY	PARALLEL TO DRIVE (B7 L-701)
19	POST & PANEL TRAFFIC REGULATION	A	EXIT ONLY	PERPENDICULAR TO EXIT DRIVE (D7 L-701)
20	POST & PANEL TRAFFIC REGULATION	A	STOP	PERPENDICULAR TO EXIT DRIVE (C1 L-701)
21	POST AND PANEL DIRECTIONAL	B	← EXIT	PERPENDICULAR TO CURB (F4 L-701)
22	SECTION MARKER	E	C1	(E1 L-703)
23	POST AND PANEL IDENTIFICATION	C	P.O.W. FLAG AREA & MEMORIAL WALKWAY (ADD-ALTERNATE #4)	PERPENDICULAR TO CURB (F1 L-704)
24	POST AND PANEL DIRECTIONAL	B	↑ MEMORIAL WALKWAY (ADD-ALTERNATE #4)	PERPENDICULAR TO WALKWAY (F4 L-704)
25	POST AND PANEL DIRECTIONAL	B	↑ MEMORIAL WALKWAY (ADD-ALTERNATE #4)	PERPENDICULAR TO WALKWAY (ADD-ALTERNATE #4) (F4 L-704)
26	POST AND PANEL DIRECTIONAL	B	↑ FLAG ASSEMBLY (ADD-ALTERNATE #3)	PERPENDICULAR TO CURB (D4 L-704)
27	POST AND PANEL DIRECTIONAL	B	↑ COLUMBARIUM (ADD-ALTERNATE #3)	PERPENDICULAR TO WALKWAY (D7 L-702)
28	POST AND PANEL DIRECTIONAL	B	↑ FLAG ASSEMBLY	PERPENDICULAR TO WALKWAY (D4 L-704)


--- LIMITS OF CONSTRUCTION PHASE 1B

CONSTRUCTION DOCUMENTS

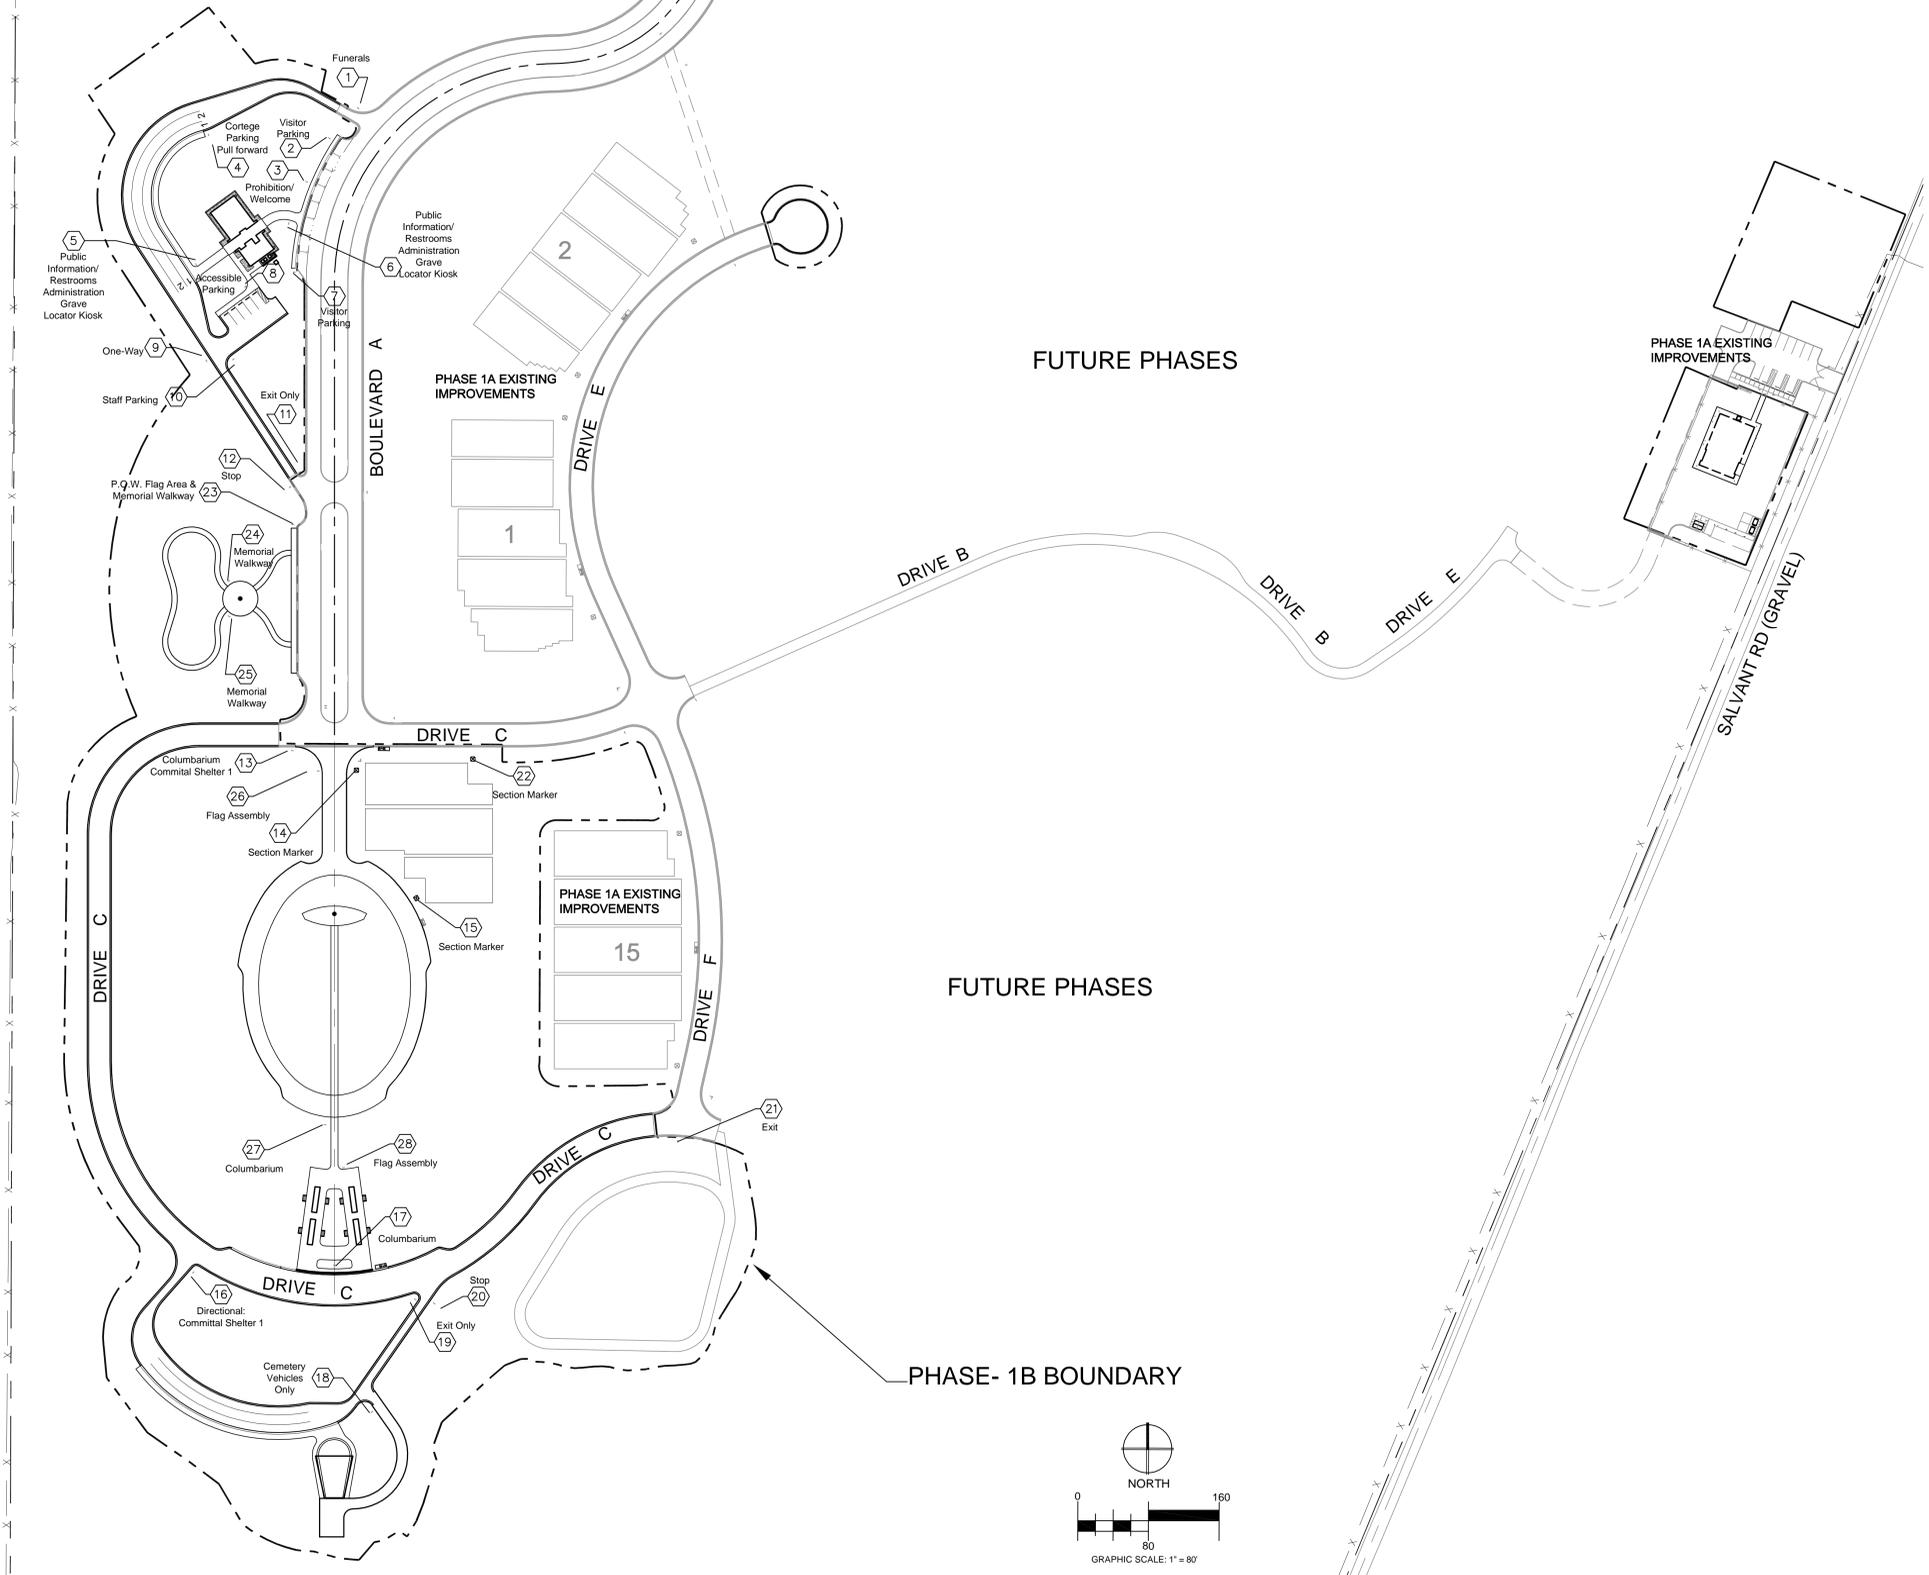


P:\Projects\WU\00039_VD\Drawings\WU\00039_JDP\CDs\PH-1B_V19_L-700-703_Signage_Plan_& Sched.dwg, 3--21--12, 12:26:16 PM, McNeill\Freeman\J

Revisions	Date

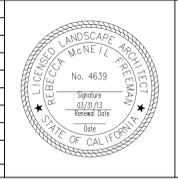

Carter Burgess
A Wholly Owned Subsidiary of Jacobs
Consultants in Architecture, Engineering,
Planning, and the Environment
Sacramento Office
180 Promenade Circle, Suite 300
Sacramento, California 95834
(916) 929-3323 Fax (916) 929-1772

Subconsultant List	
DREYFUSS & BLACKFORD	3540 FOLSOM BOULEVARD, SACRAMENTO, CA 95816 (916) 453-1234
CAPITAL ENGINEERING CONSULTANTS	11020 SUN CENTER DRIVE, RANCHO CORDOVA, CA 95670 (916) 851-3500
ECOM ENGINEERING, INC.	1796 TRIBUTE ROAD, SUITE 100 SACRAMENTO, CA (916) 641-5600
BUEHLER & BUEHLER STRUCTURAL ENGINEERS, INC.	600 Q STREET, STE. 200, SACRAMENTO, CA. 95811 (916) 443-0303
W.L. BURLE ENGINEERS, PA	111 S. WALNUT STREET, GREENVILLE, MS 38702 (662) 332-2619
AQUA ENGINEERING, INC.	4803 INNOVATION DRIVE, FORT COLLINS, CO 80525 (970) 229-9668
THE SIERRA WEST GROUP, LLC	2730 GATEWAY OAKS DRIVE, STE. 110 SACRAMENTO, CA. 95833 (916) 925-4000

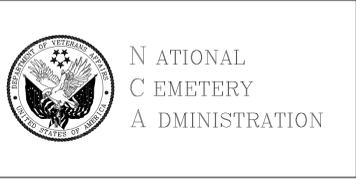

Drawing Title
SIGNAGE SYSTEM PLAN & SCHEDULE

Approved: Director, Office of Construction Management

Approved: Director, Project Management Service

Project Title
**LOUISIANA NATIONAL CEMETERY
GRAVESITE EXPANSION PHASE 1B**

Building Number

Location
**LOUISIANA NATIONAL CEMETERY
ZACHARY, LOUISIANA**

Date:
MARCH 22, 2012

Project No.
870CM3023B

DRAWING NO.
L-700

Dwg. 40 of 137