

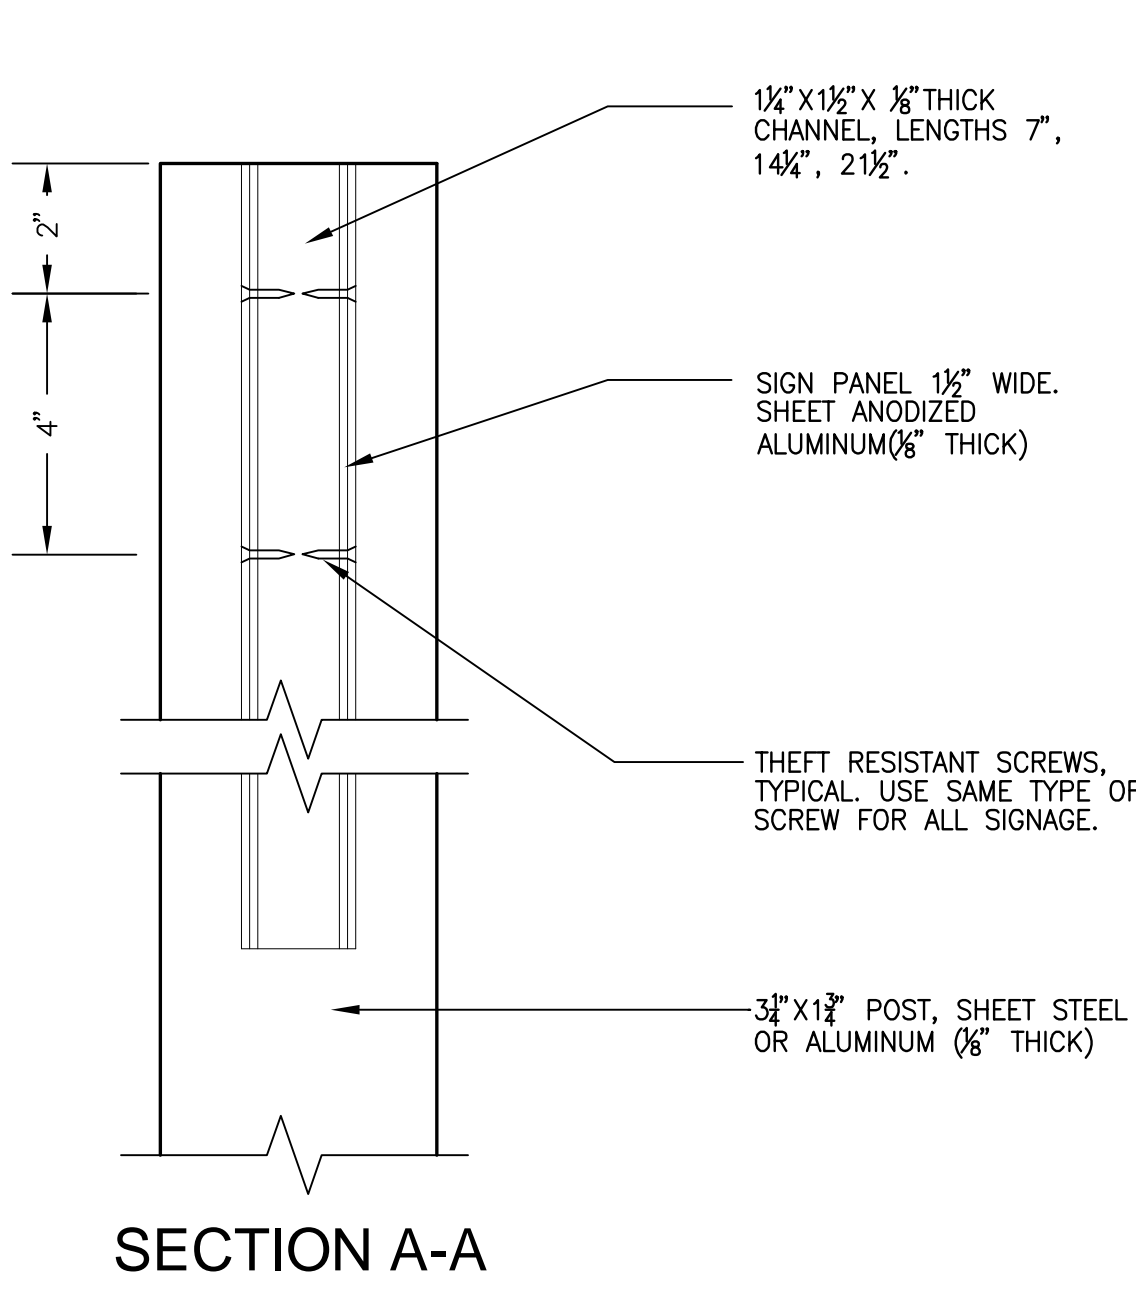



C1 TYPE B - 24" DIRECTIONAL SIGN  
NOT TO SCALE

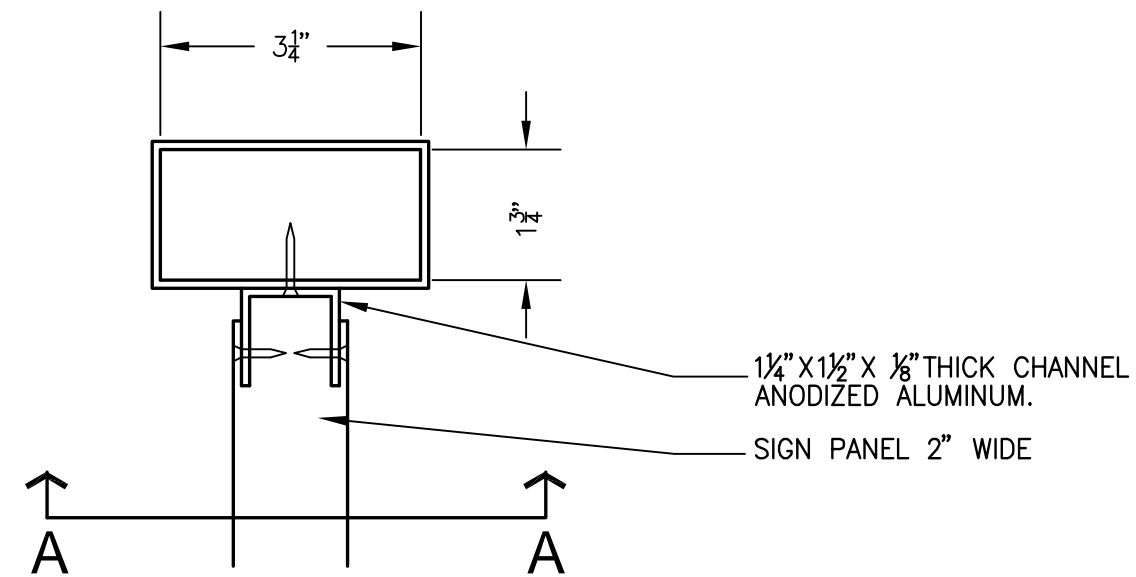


C4 TYPE A-C - SIGN POST AND CONNECTION DETAIL  
NOT TO SCALE

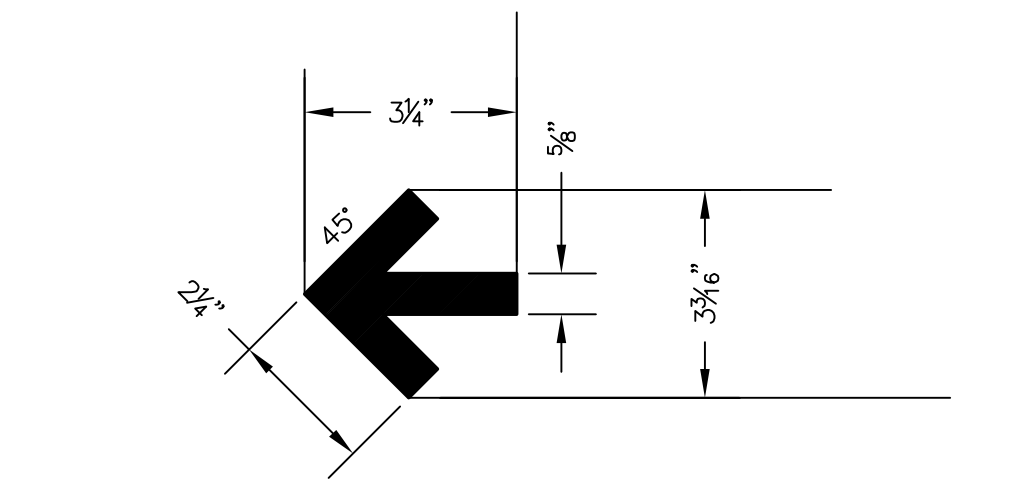


A6 TYPE B SIGN TYPICAL ARROW

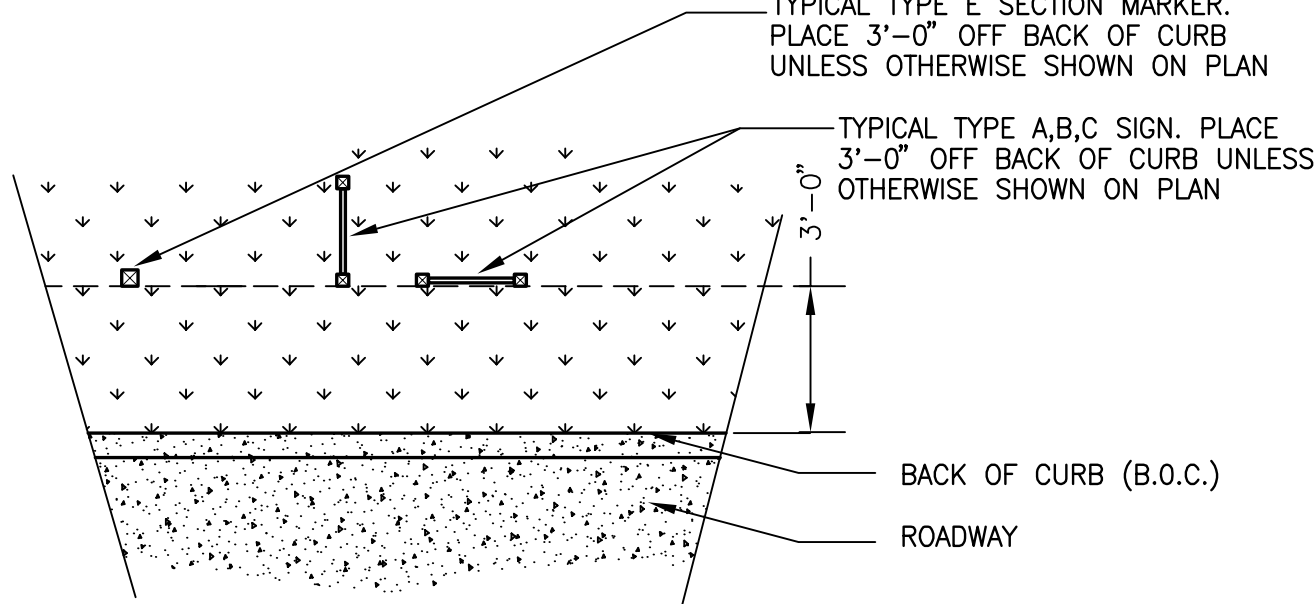


B6 TYPICAL SIGN AND MARKER PLACEMENT

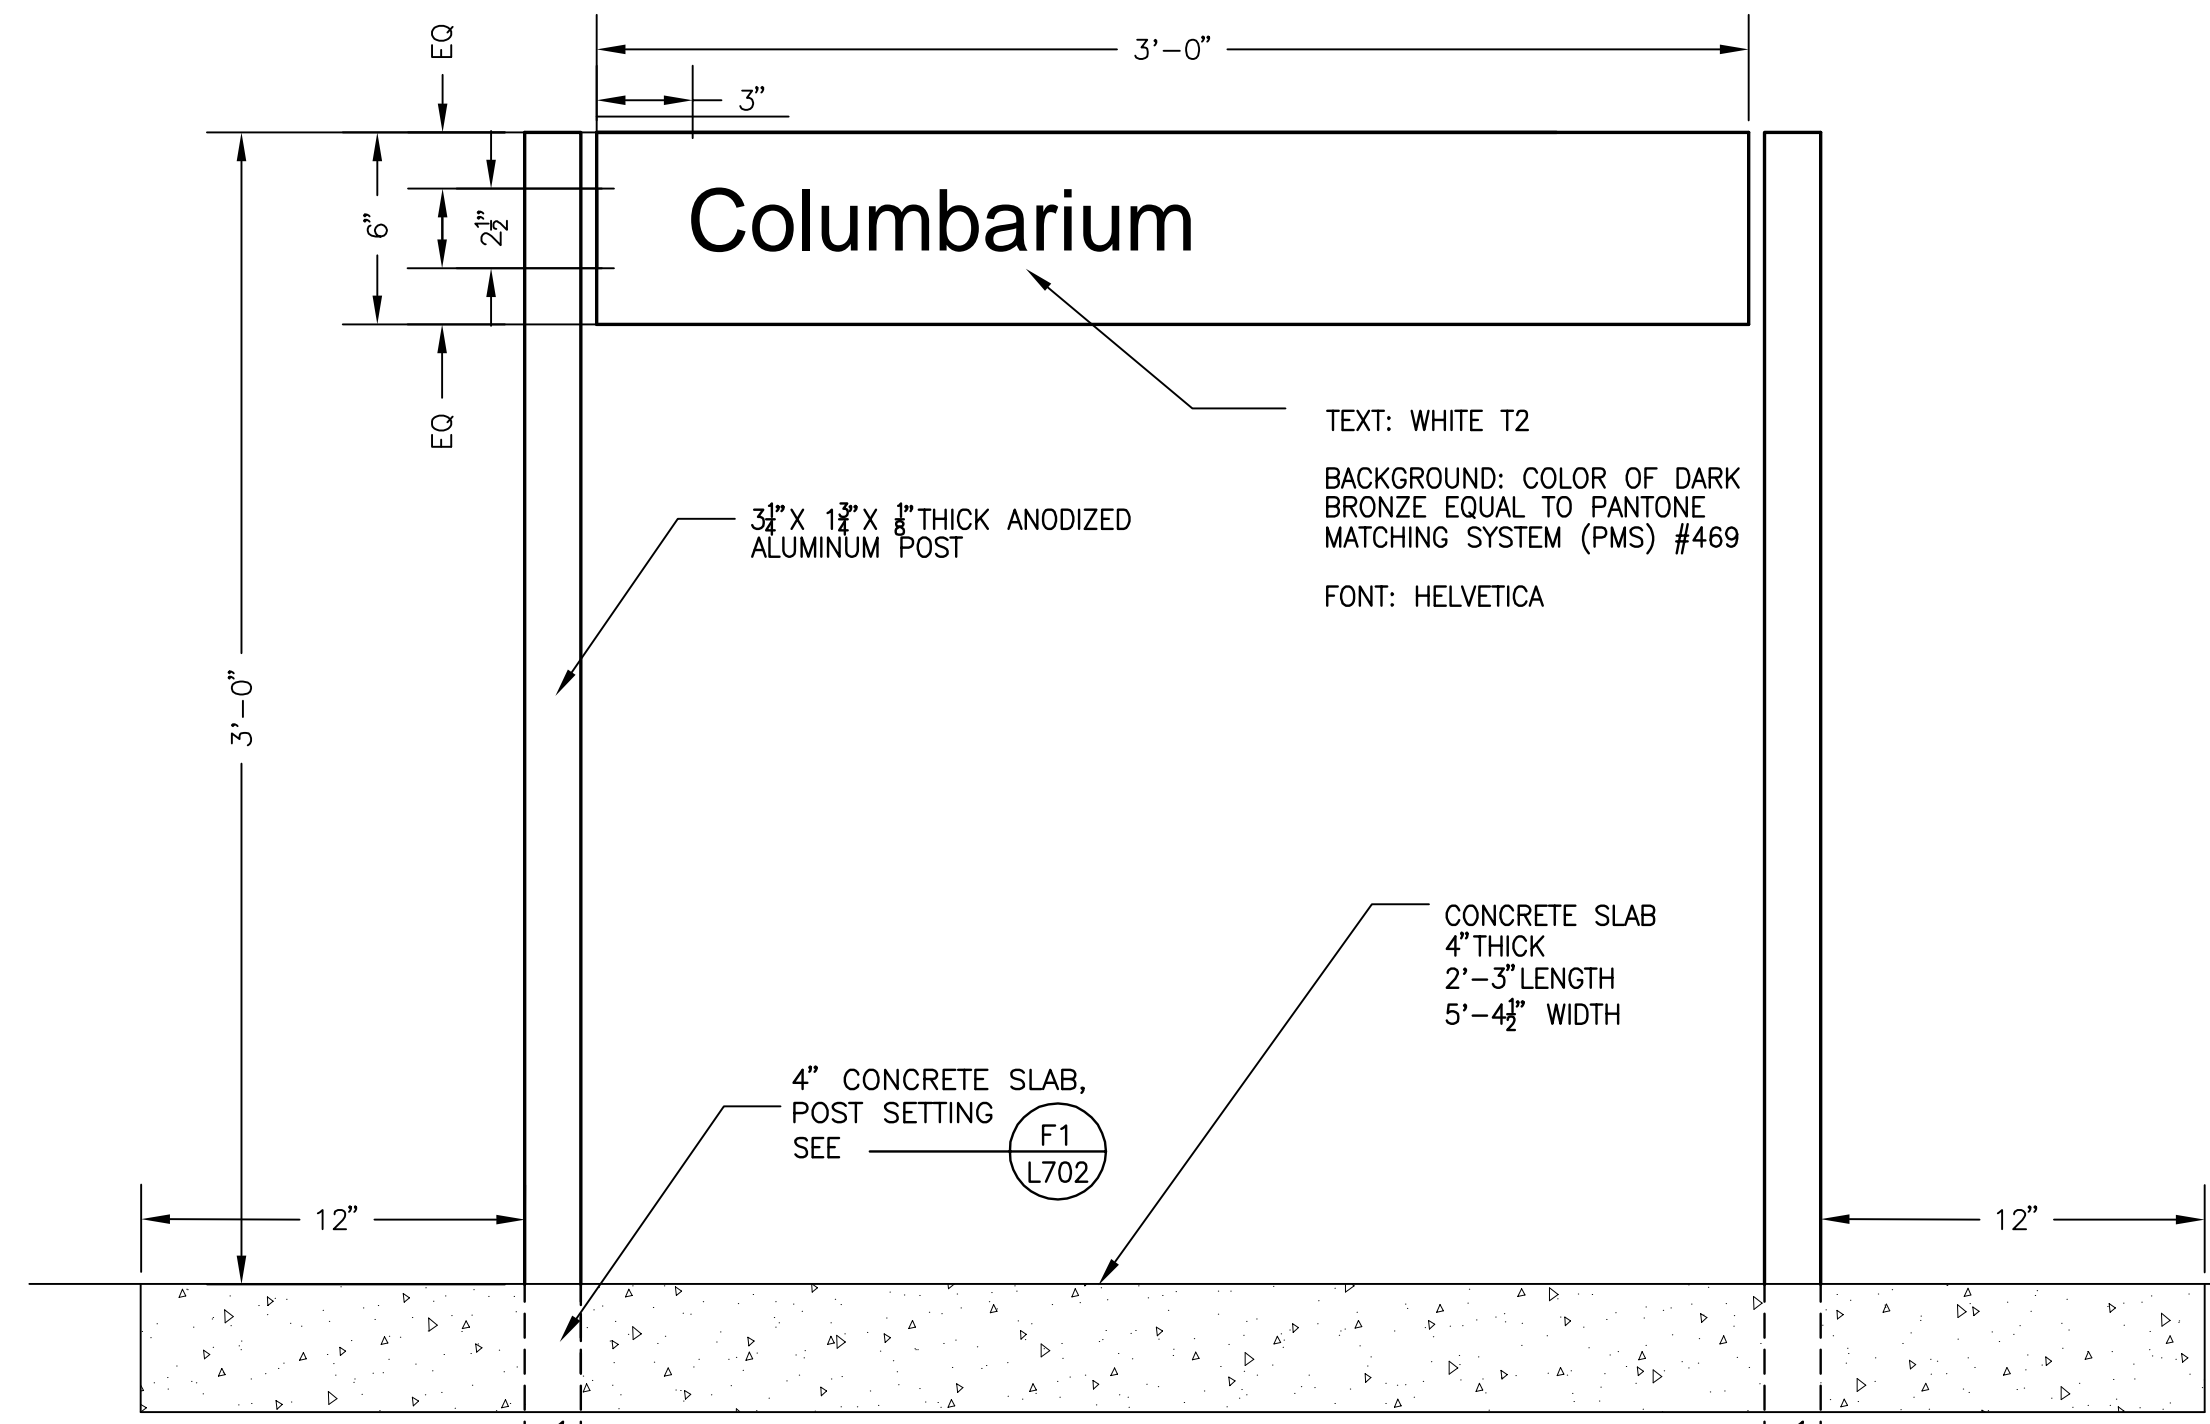


D7 TYPE C - 6" IDENTIFICATIONAL SIGN  
NOT TO SCALE

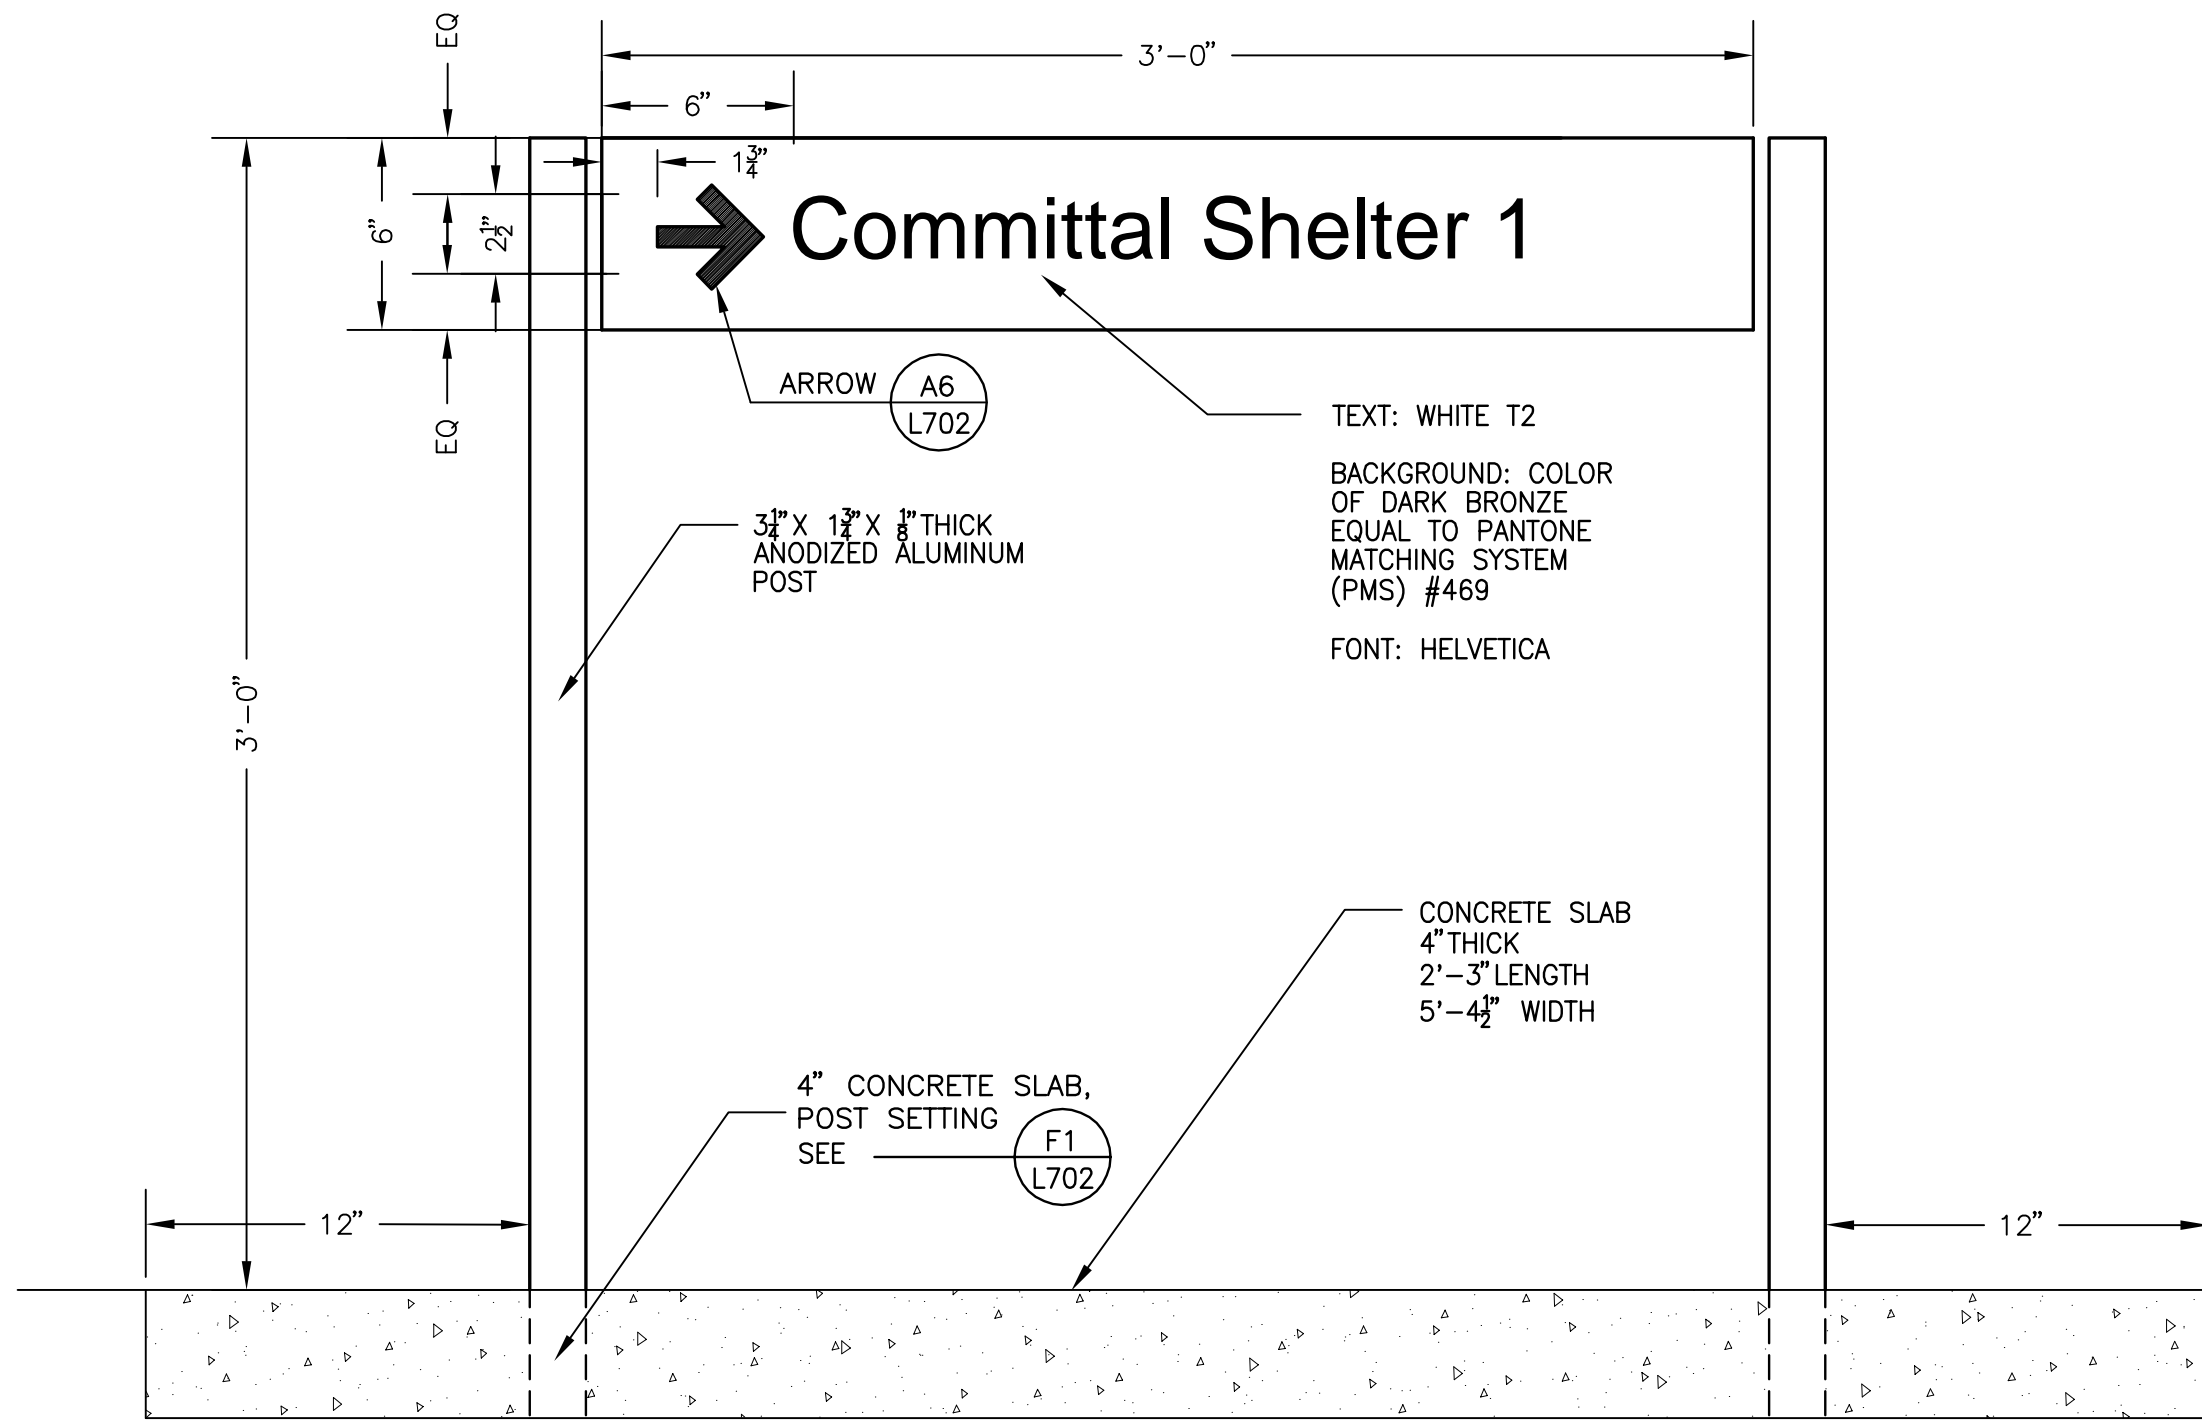

F4 TYPE B - 6" DIRECTIONAL SIGN  
NOT TO SCALE

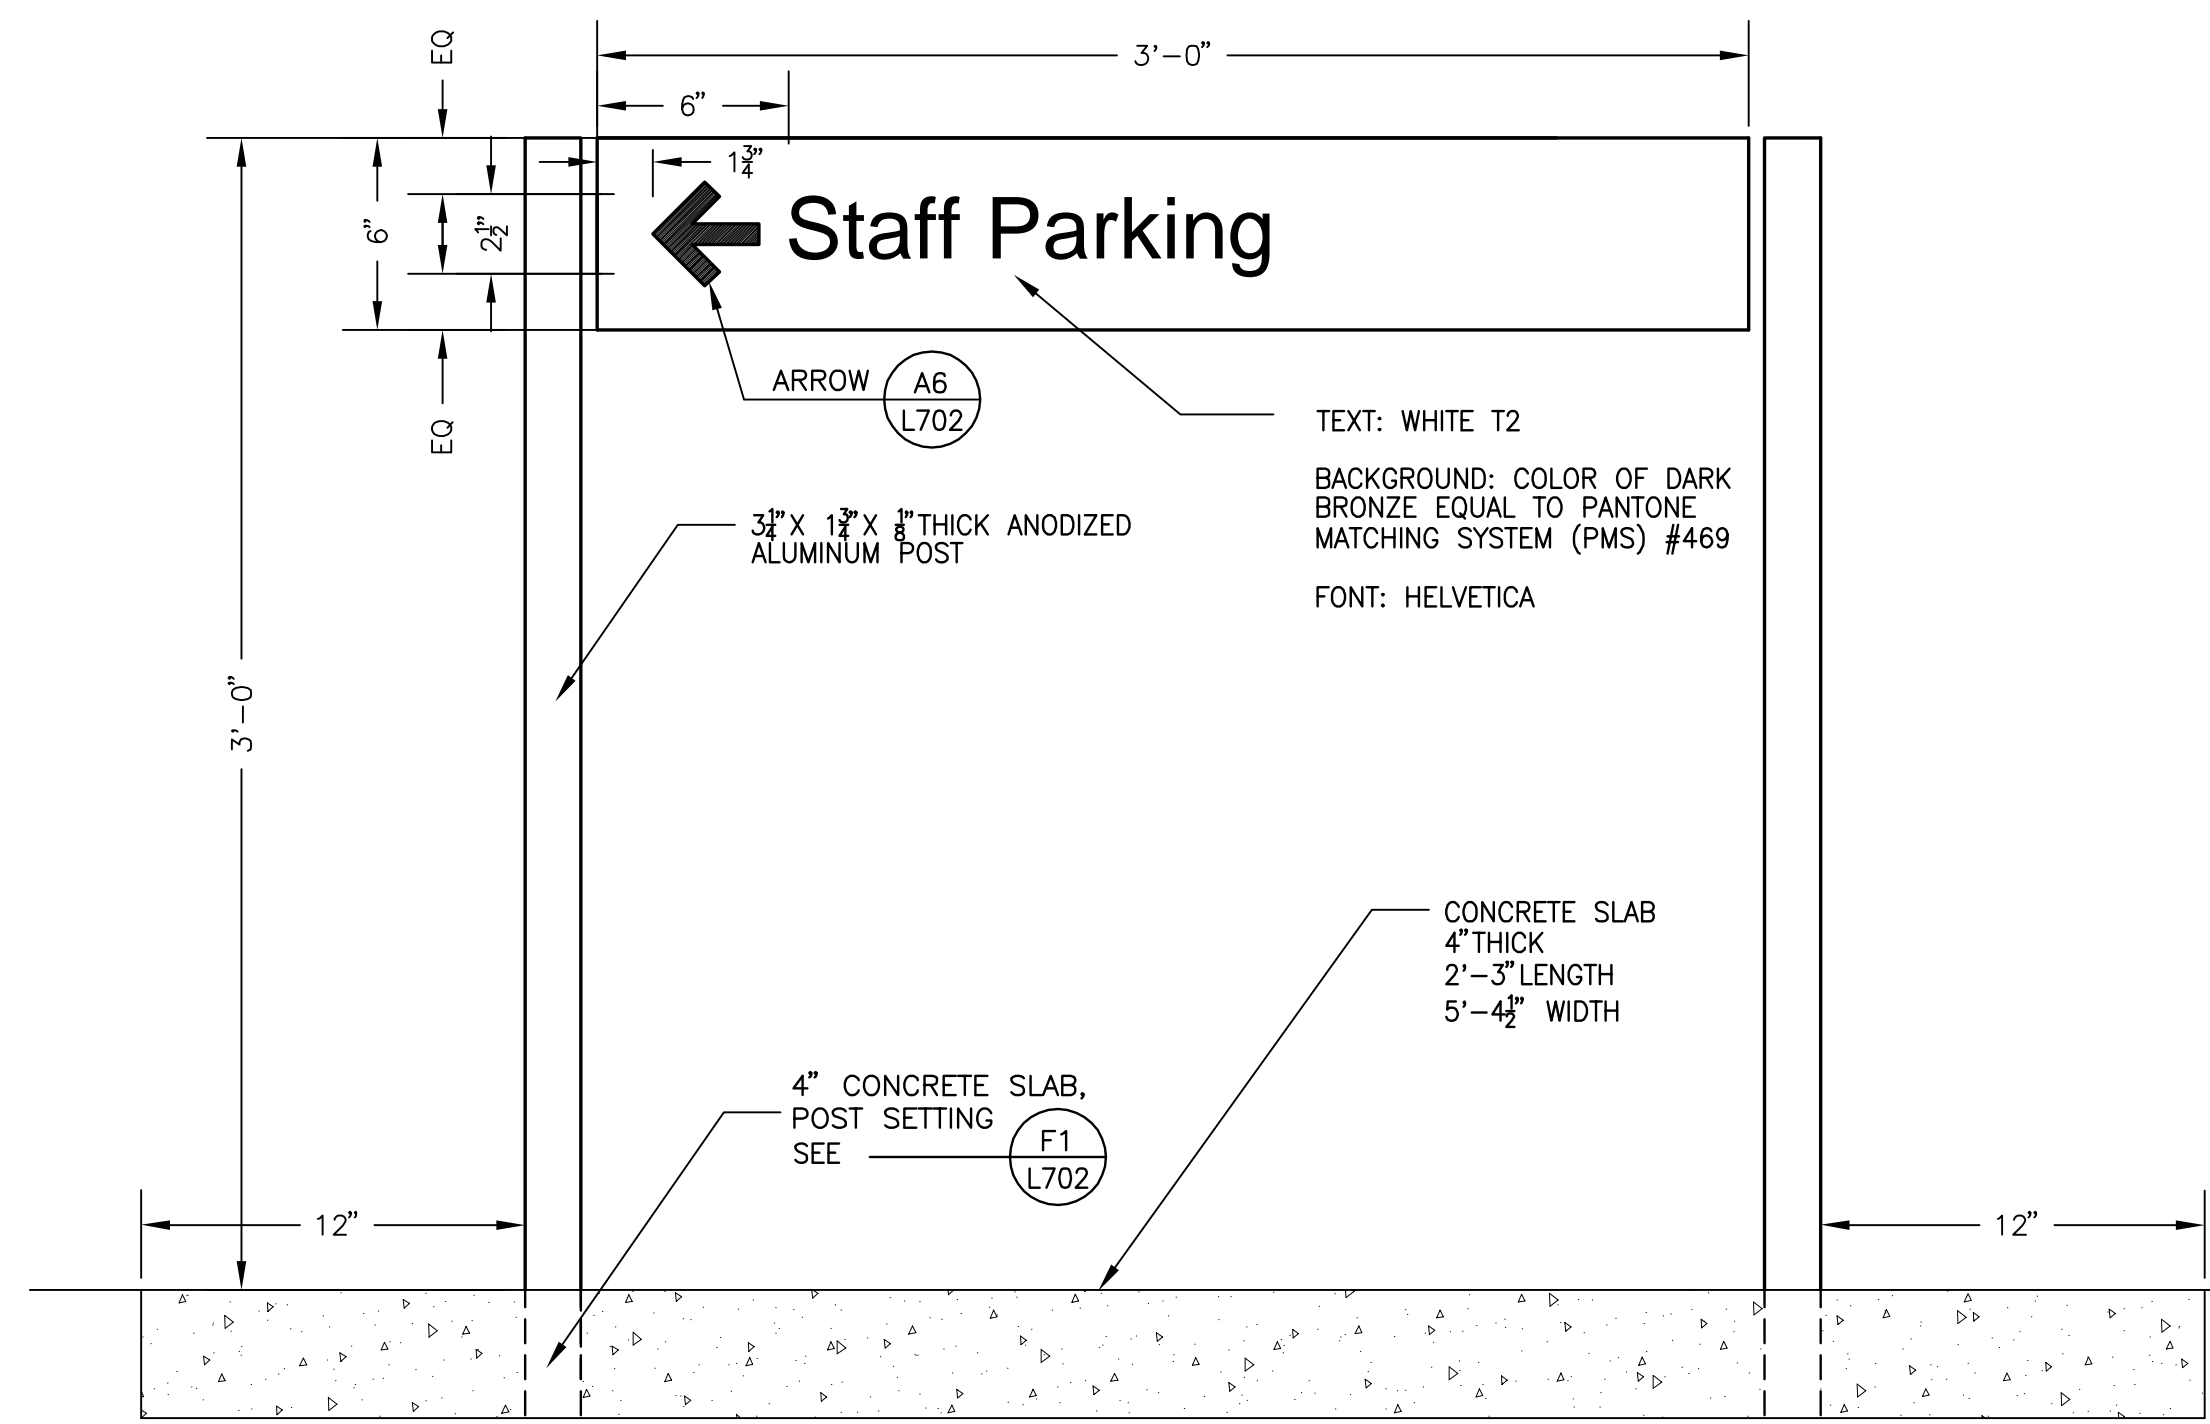


F7 TYPE A - 6" TRAFFIC REGULATORY SIGN  
NOT TO SCALE

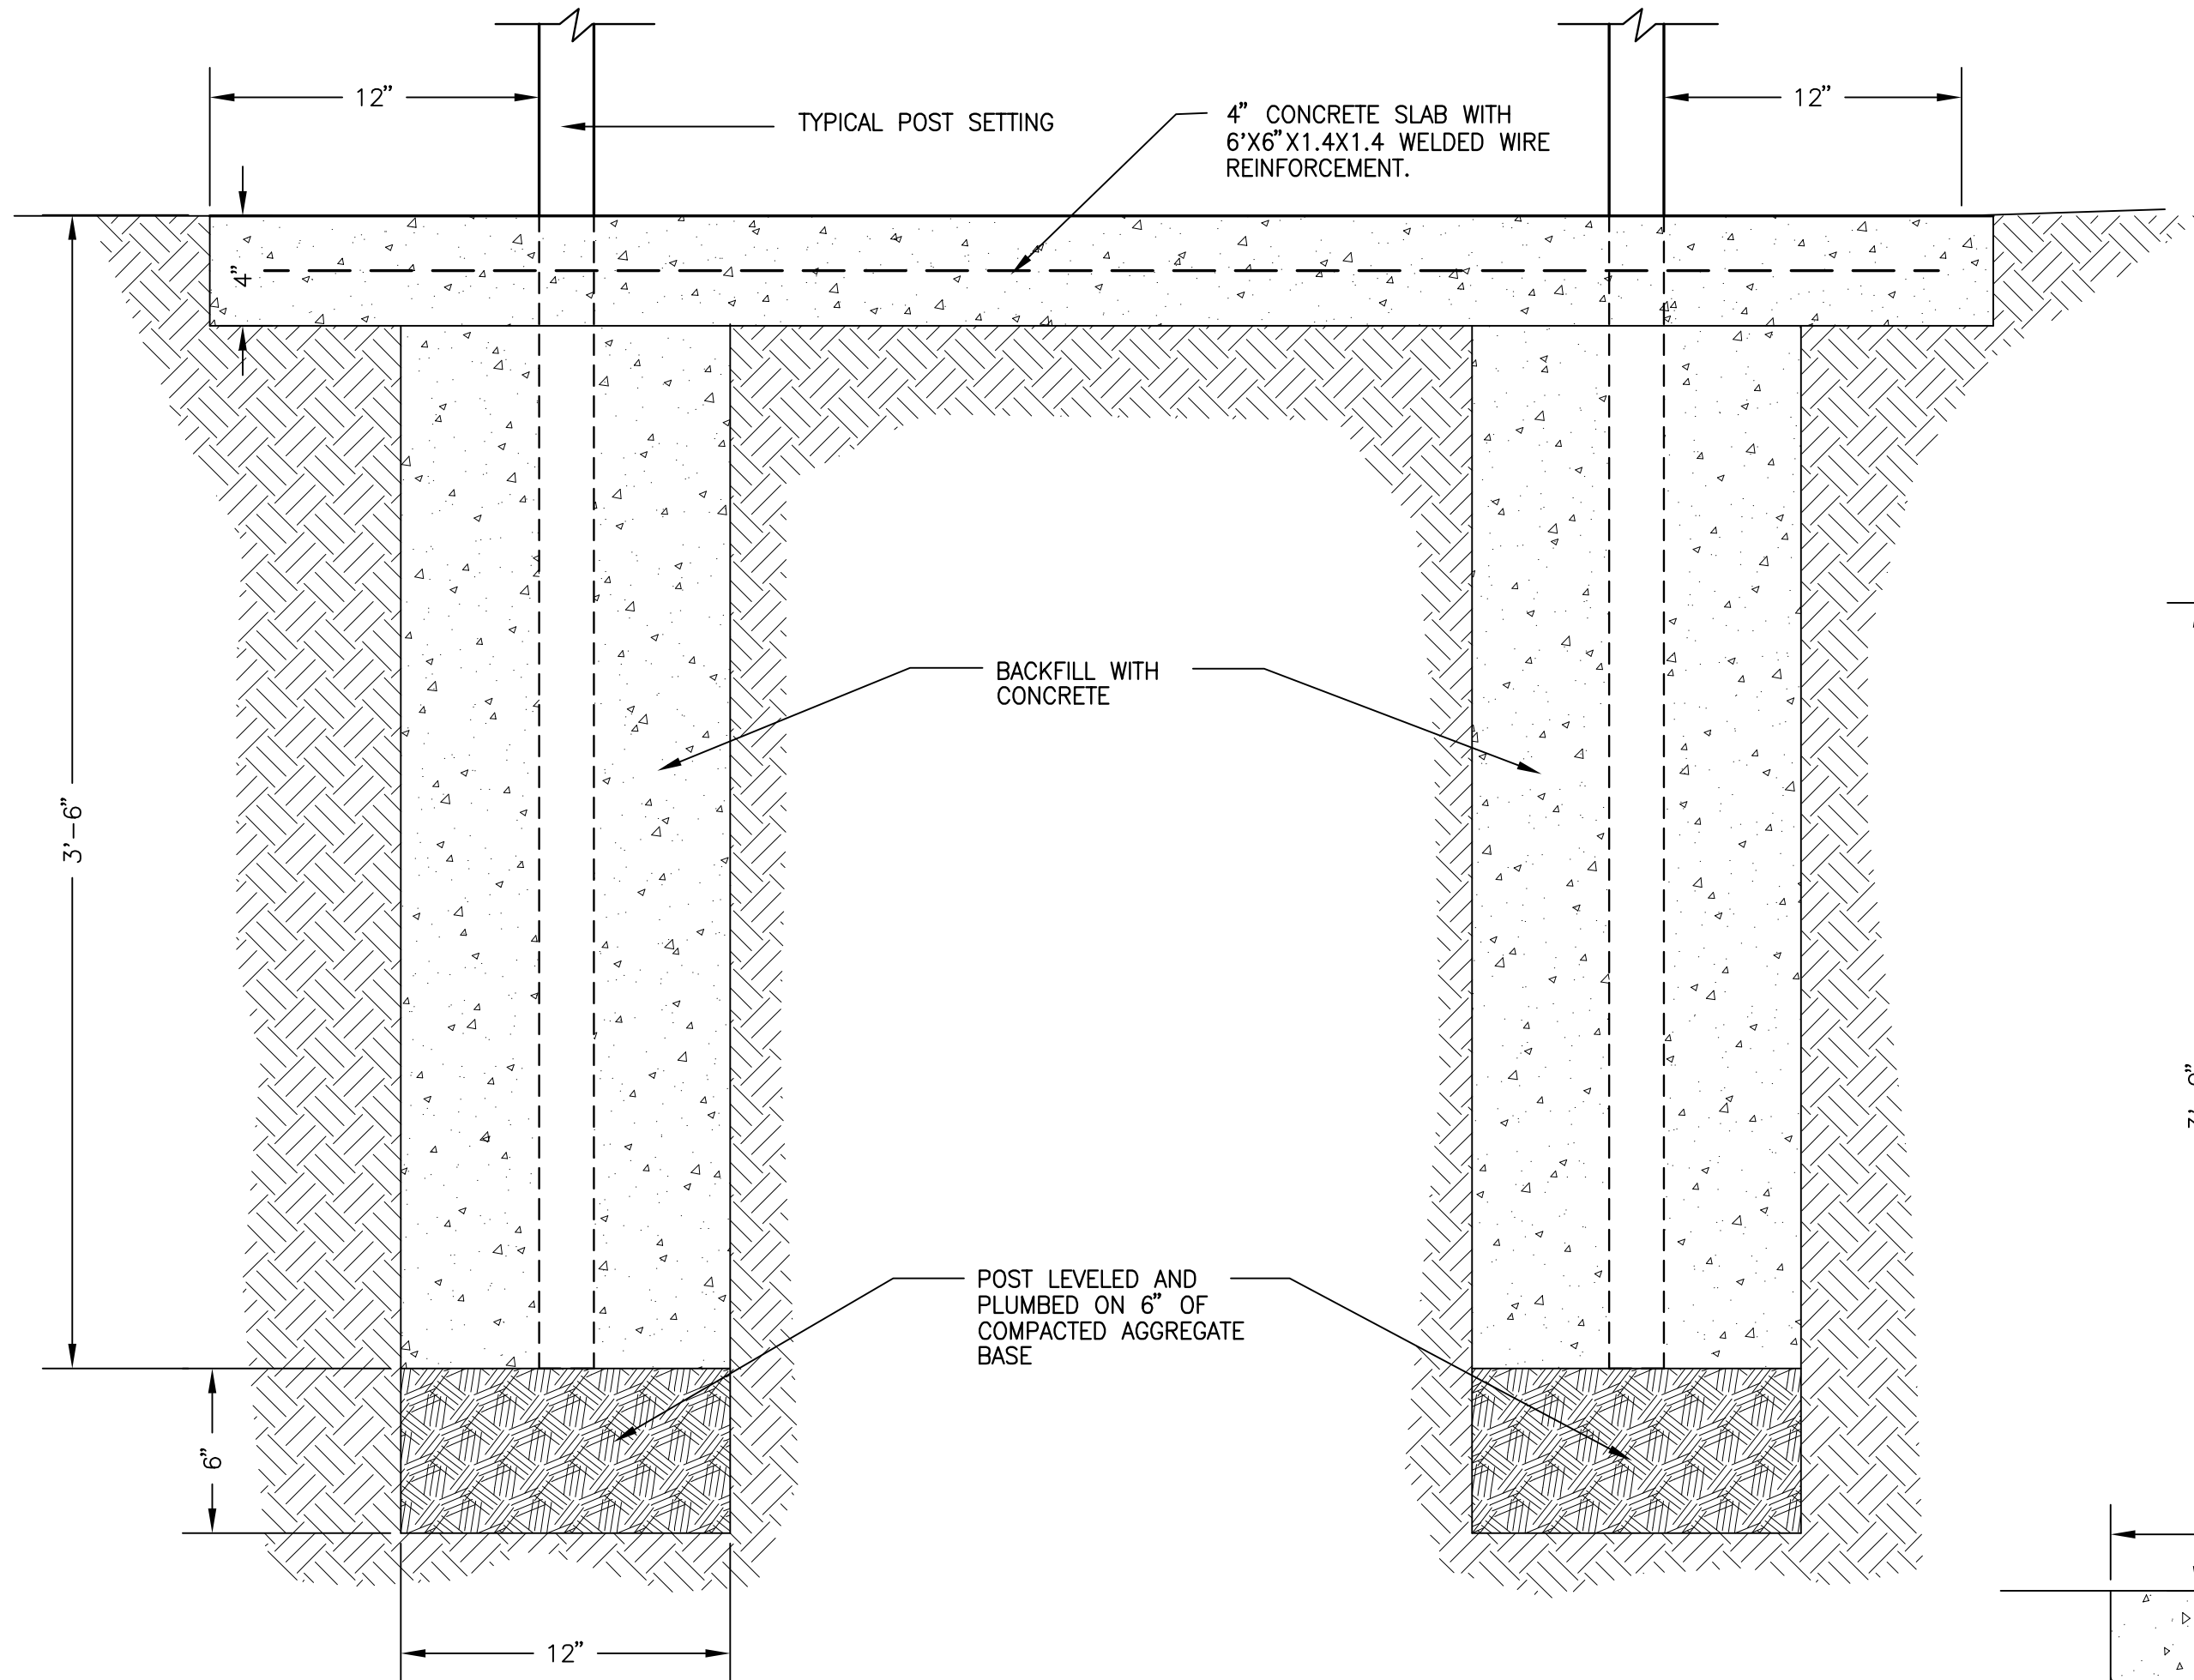

F1 POST SETTING DETAIL  
NOT TO SCALE


P:\Projects\WUXU00039\Drawings\WUXU00039\_JDP\CD\PH-B\9-L-702-12\_Signage Plan & Sched.dwg 3-21-12 12:29:09 PM McNeillFreeman\J

Revisions	Date

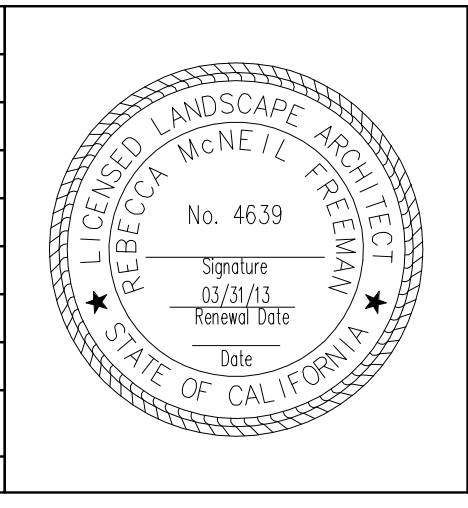

**Carter Burgess**  
A Wholly Owned Subsidiary of Jacobs  
Consultants in Architecture, Engineering,  
Planning, and the Environment  
Sacramento Office  
180 Promenade Circle, Suite 300  
Sacramento, California 95834  
(916) 929-3323 Fax (916) 929-1772

Subconsultant List	
DREYFUSS & BLACKFORD	3540 FOLSOM BOULEVARD, SACRAMENTO, CA 95816 (916) 453-1234
CAPITAL ENGINEERING CONSULTANTS	11020 SUN CENTER DRIVE, RANCHO CORDOVA, CA 95670 (916) 851-3500
ECOM ENGINEERING INC.	1796 TRIBUTE ROAD, SUITE 100 SACRAMENTO, CA (916) 641-5600
BUEHLER & BUEHLER STRUCTURAL ENGINEERS, INC.	600 Q STREET, STE. 200, SACRAMENTO, CA. 95811 (916) 443-0303
W.L. BURLE ENGINEERS, PA	111 S. WALNUT STREET, GREENVILLE, MS 38702 (662) 332-2619
AQUA ENGINEERING, INC.	4803 INNOVATION DRIVE, FORT COLLINS, CO 80525 (970) 229-9668
THE SIERRA WEST GROUP, LLC	2730 GATEWAY OAKS DRIVE, STE. 110 SACRAMENTO, CA. 95833 (916) 925-4000

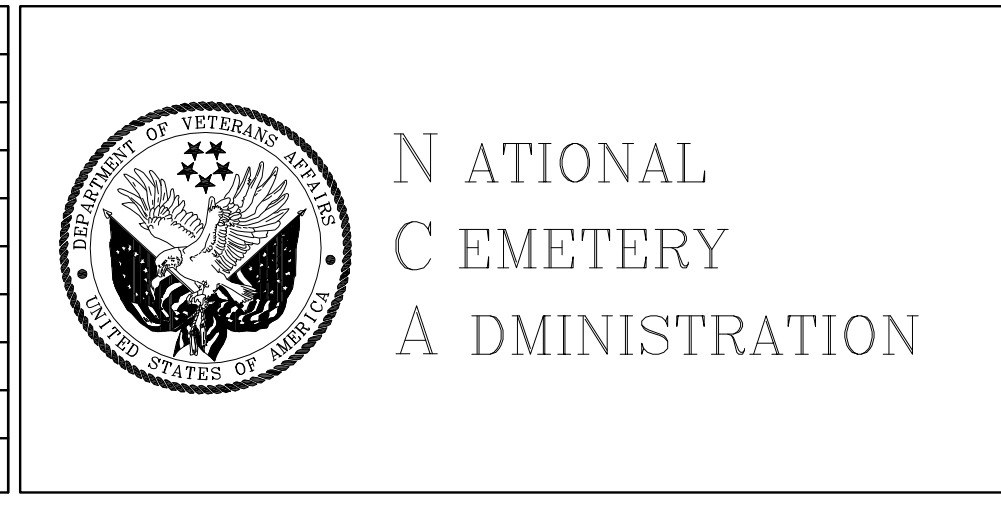

Drawing Title	SIGNAGE DETAILS
Approved: Director, Office of Construction Management	
Approved: Director, Project Management Service	

Project Title	LOUISIANA NATIONAL CEMETERY GRAVESITE EXPANSION PHASE 1B
Building Number	
Location	LOUISIANA NATIONAL CEMETERY ZACHARY, LOUISIANA

Date:	MARCH 22, 2012
Project No.	870CM3023B
DRAWING NO.	L-702
Dwg. 42 of 137	