




END UNIT

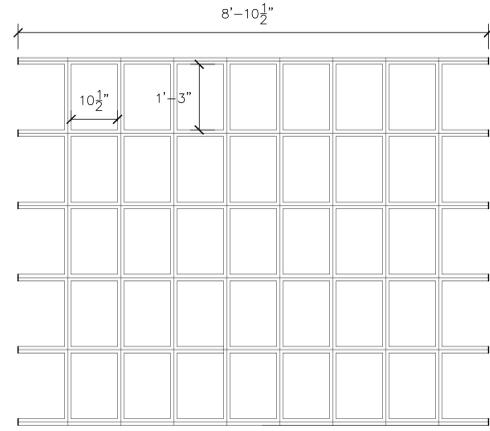

MID UNIT

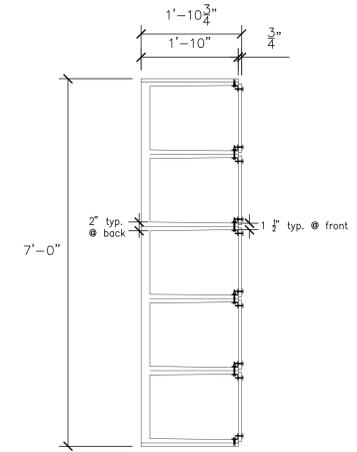


SIDE VIEW - SECTION

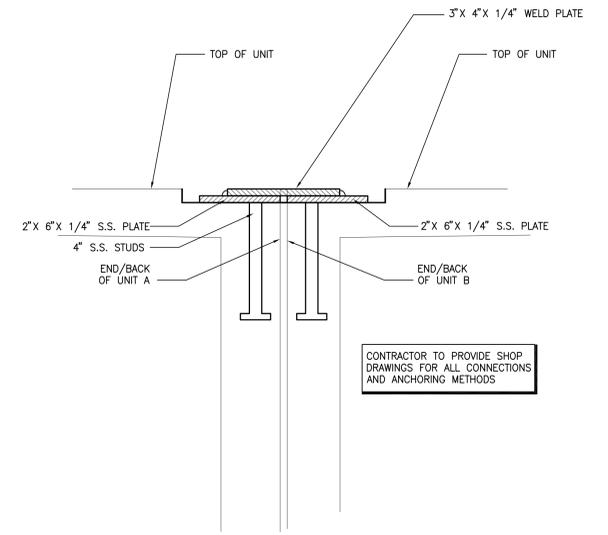

B8 NICHE WELD PLATE CONNECTIONS

NOT TO SCALE

CONTRACTOR TO PROVIDE SHOP DRAWINGS FOR ALL CONNECTIONS AND ANCHORING METHODS

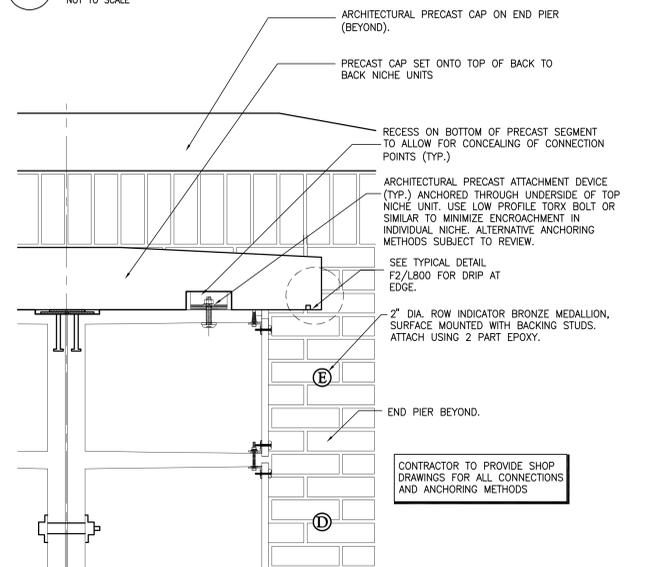

D8 NICHE CONNECTIONS TO PRECAST CAP


1-1/2' = 1'-0"

CONTRACTOR TO PROVIDE SHOP DRAWINGS FOR ALL CONNECTIONS AND ANCHORING METHODS


C1 PRECAST NICHE UNIT (5 UNITS H X 8 UNITS W) TYPICAL

FABRICATE OTHER WIDTHS AS NEEDED.

3/4" = 1'-0"

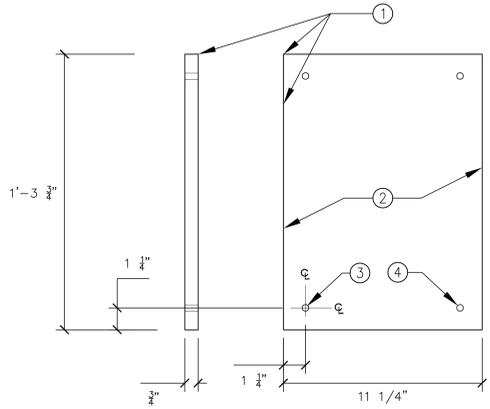


- EASE ALL EDGES AND CORNERS
- NICHE COVER. REFER TO SPECIFICATIONS.
- STAINLESS STEEL ROSETTE AT EACH CORNER, TYP. WITH 3/8" x 1" STAINLESS STEEL THREADED BOLT WITH TAMPER PROOF HEAD, TYP.
- 3/8" PRE-DRILLED HOLE, EACH CORNER, TYP.

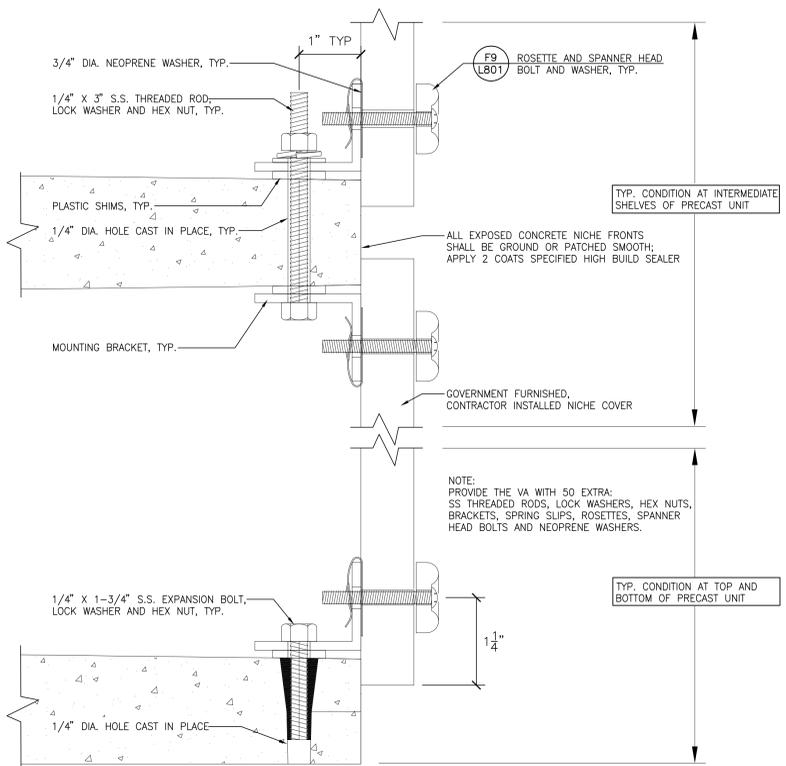


F4 COLUMBARIUM NICHE COVER ATTACHMENT

NOT TO SCALE

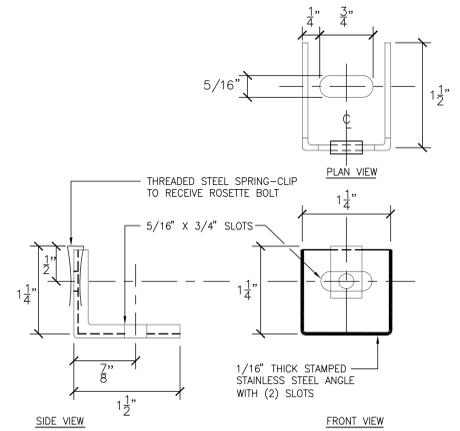

F7 MOUNTING BRACKET

FULL SIZE

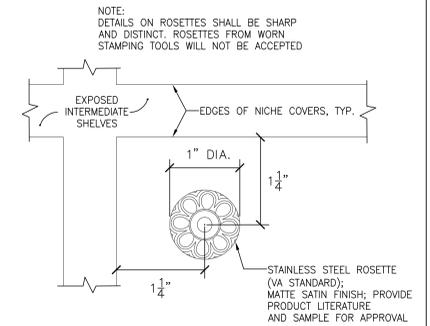

F9 COLUMBARIUM ROSETTES

NOT TO SCALE

F1 NICHE COVER - MARBLE


NOT TO SCALE

Revisions	Date



Carter Burgess
A Wholly Owned Subsidiary of Jacobs
Consultants in Architecture, Engineering, Planning, and the Environment
Sacramento Office
180 Promenade Circle, Suite 300
Sacramento, California 95834
(916) 929-3323 Fax (916) 929-1772

Subconsultant List	
DREYFUSS & BLACKFORD	3540 FOLSOM BOULEVARD, SACRAMENTO, CA 95816 (916) 453-1234
CAPITAL ENGINEERING CONSULTANTS	11020 SUN CENTER DRIVE, RANCHO CORDOVA, CA 95670 (916) 851-3500
ECOM ENGINEERING INC.	1796 TRIBUTE ROAD, SUITE 100 SACRAMENTO, CA (916) 641-5600
BUEHLER & BUEHLER STRUCTURAL ENGINEERS, INC.	600 Q STREET, STE. 200, SACRAMENTO, CA. 95811 (916) 443-0303
W.L. BURLE ENGINEERS, PA	111 S. WALNUT STREET, GREENVILLE, MS 38702 (662) 332-2619
AQUA ENGINEERING, INC.	4803 INNOVATION DRIVE, FORT COLLINS, CO 80525 (970) 229-9668
THE SIERRA WEST GROUP, LLC	2730 GATEWAY OAKS DRIVE, STE. 110 SACRAMENTO, CA. 95833 (916) 925-4000

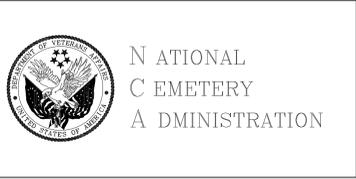

Drawing Title	COLUMBARIUM DETAILS
Approved: Director, Office of Construction Management	
Approved: Director, Project Management Service	

Project Title	LOUISIANA NATIONAL CEMETERY GRAVESITE EXPANSION PHASE 1B
Building Number	
Location	LOUISIANA NATIONAL CEMETERY ZACHARY, LOUISIANA

Date:	MARCH 22, 2012
Project No.	870CM3023B
DRAWING NO.	L-801
Dwg. 46 of 137	