


PLAN VIEW

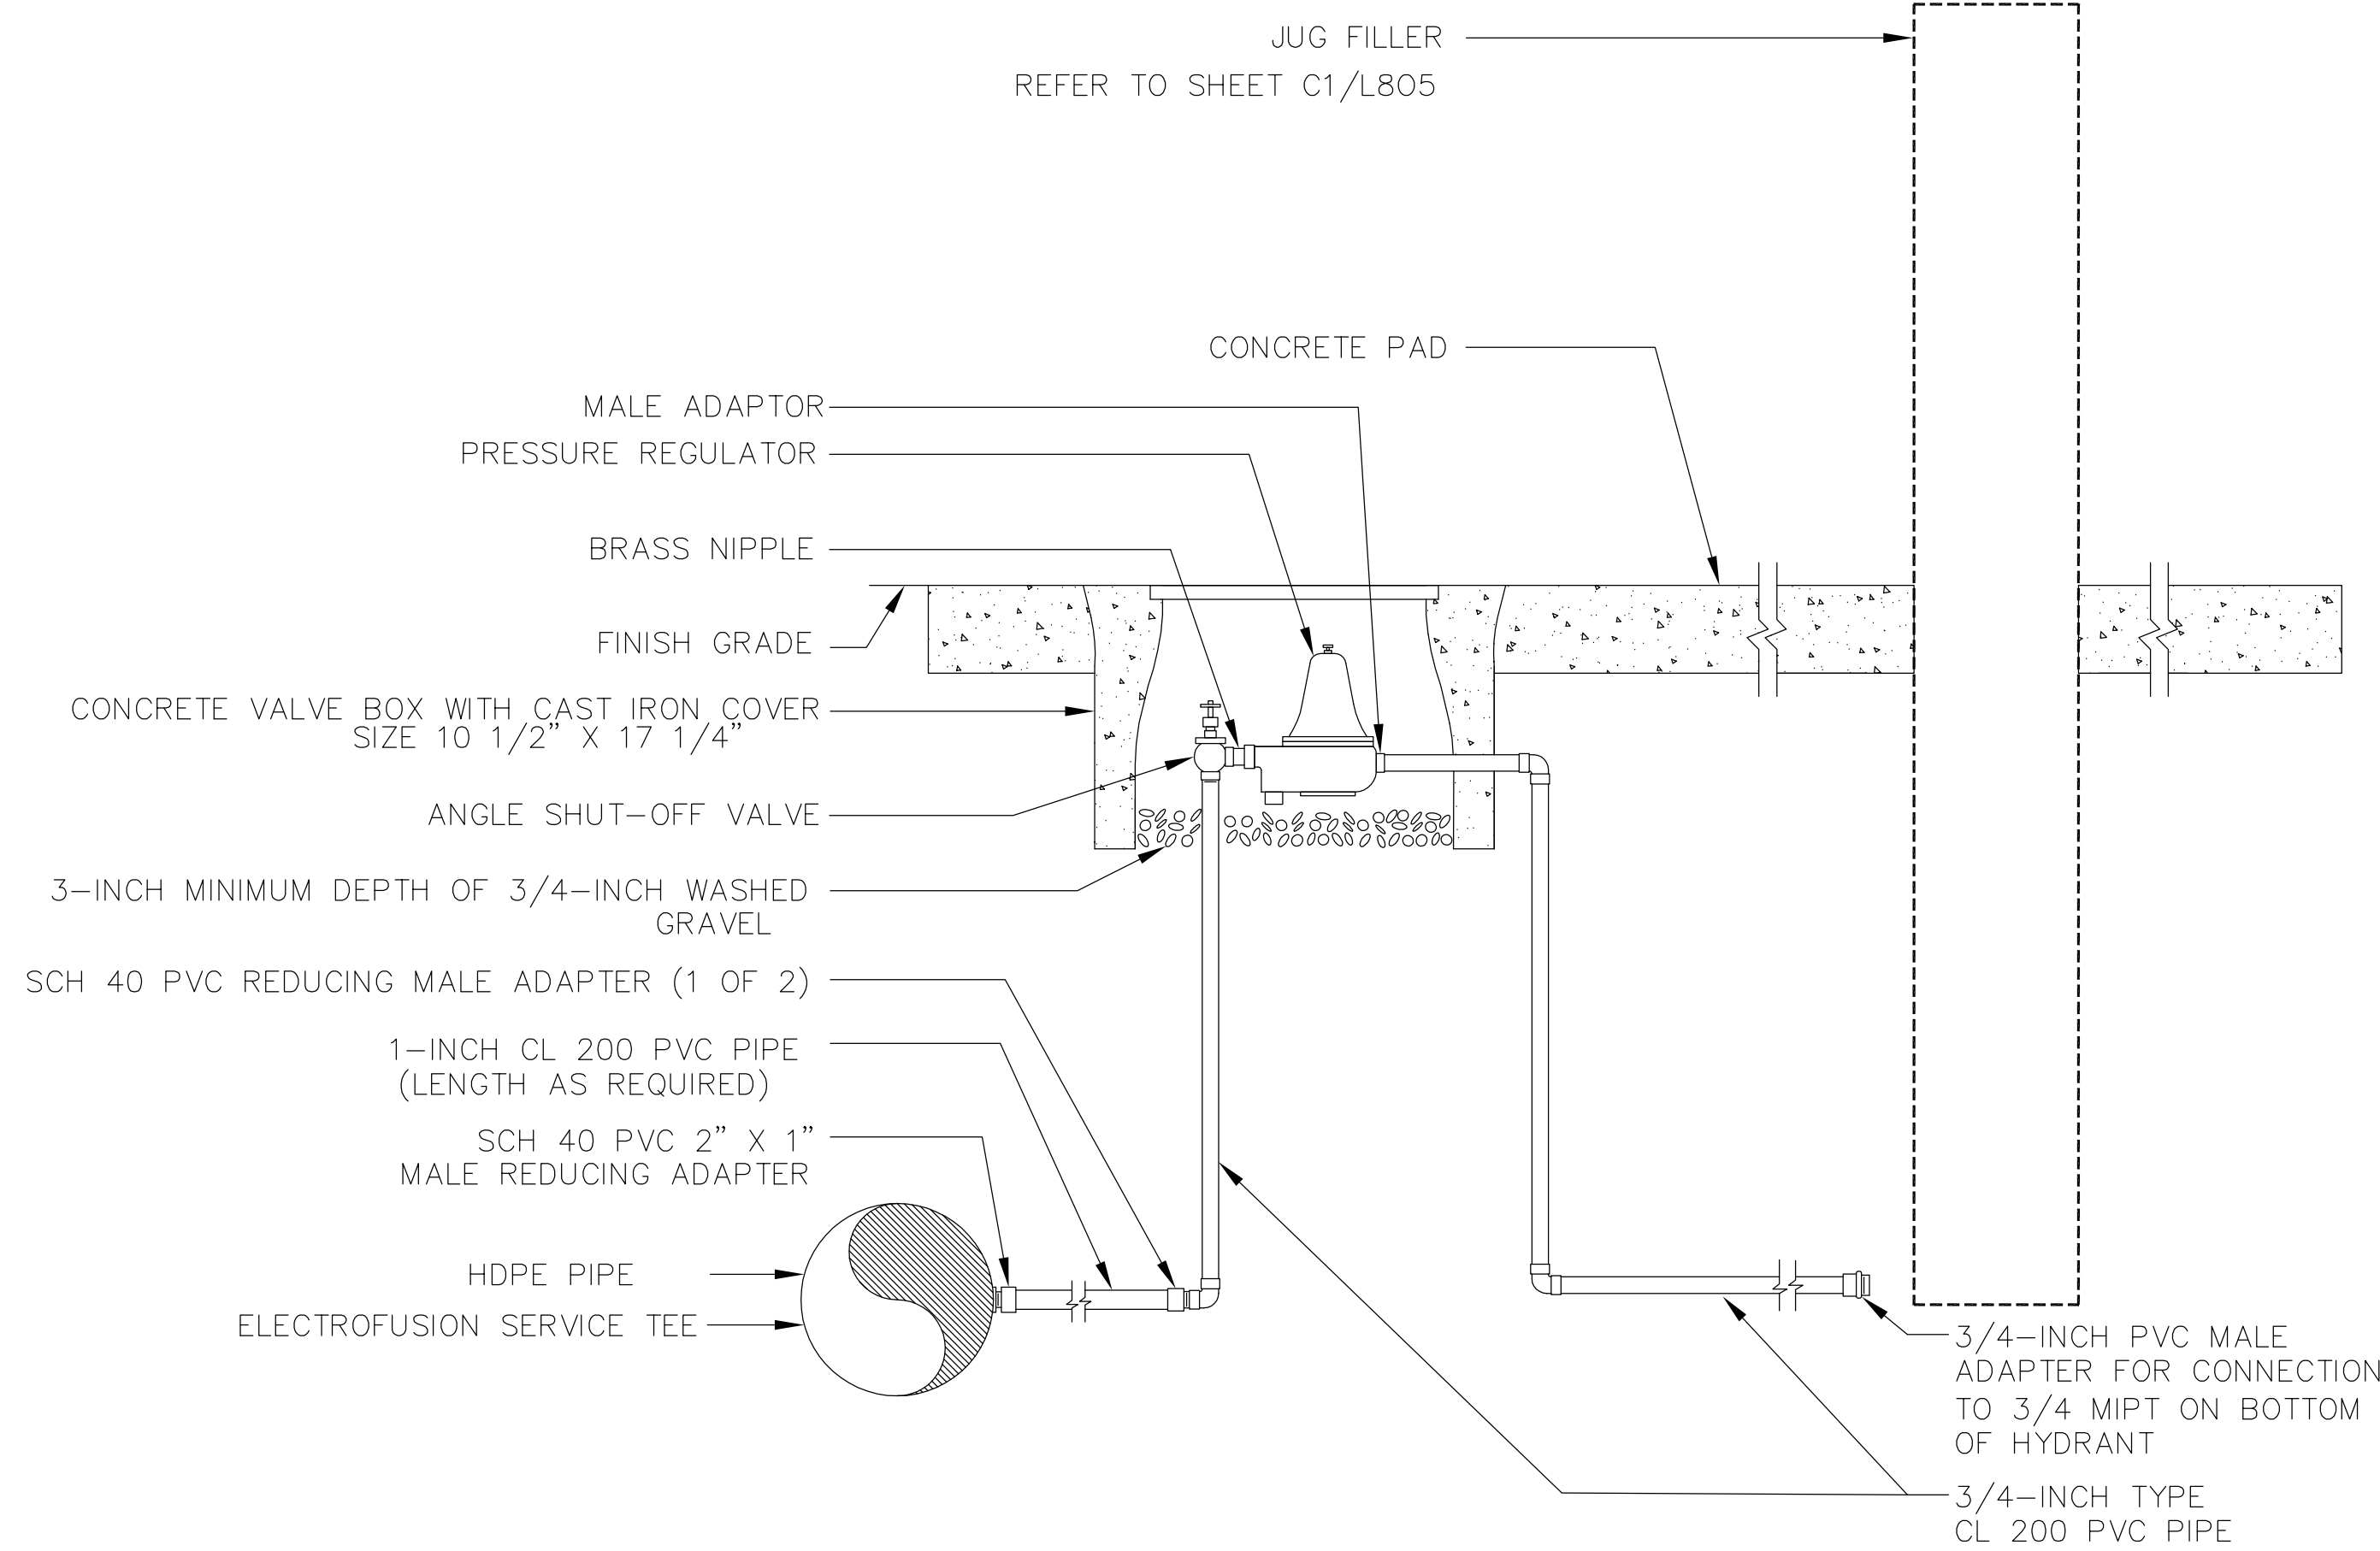


NOTE:  
1. BRAND VALVE BOX COVER PER SPECIFICATIONS.


SIDE VIEW

## 1 WATERING STATION DETAIL


NTS.

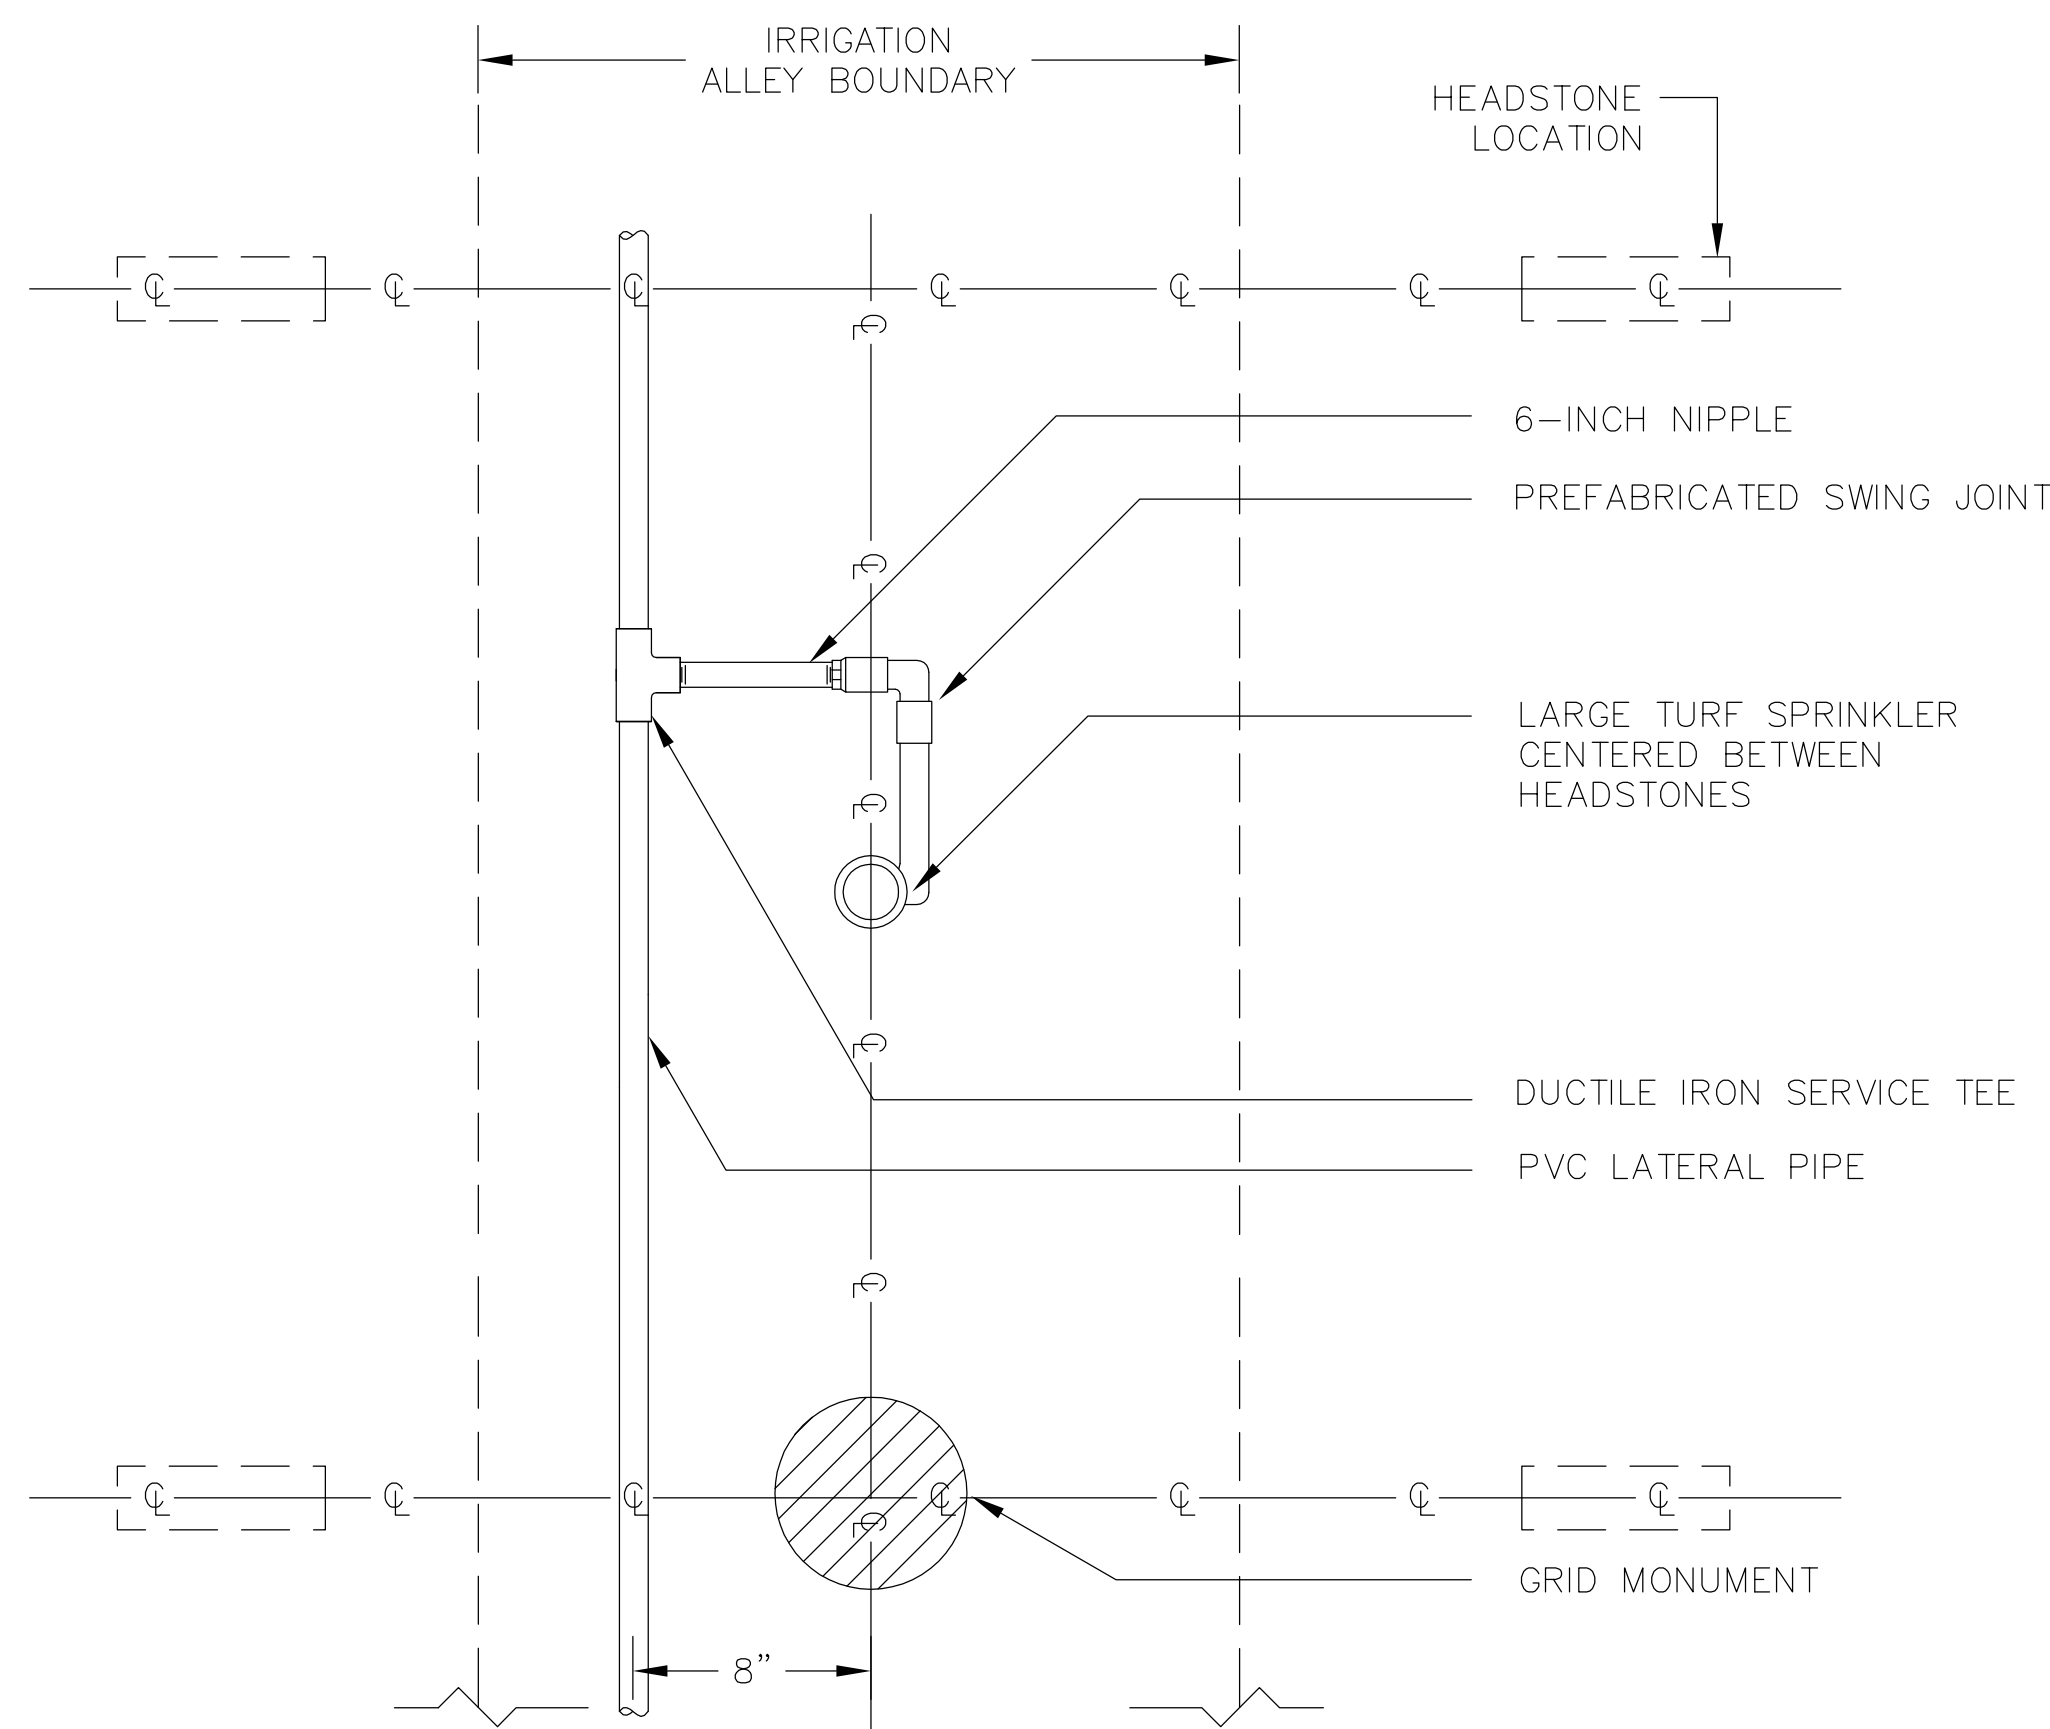

- NOTES:
1. CONTRACTOR RESPONSIBLE FOR STAKING TRENCH LOCATION IN THE CORRECT LOCATION WITHIN ALLEYS.
  2. CENTER OF SPRINKLER WILL BE ALIGNED WITH CENTERLINE OF OF ALLEY.
  3. CENTER SPRINKLERS BETWEEN THE HEADSTONES AS INDICATED TO AVOID DISRUPTION OF THE WATER STREAM FROM THE NOZZLE. A MINIMUM OF 55-INCHES SEPARATION BETWEEN THE SPRINKLERS AND UPRIGHT MONUMENTS MUST BE MAINTAINED.

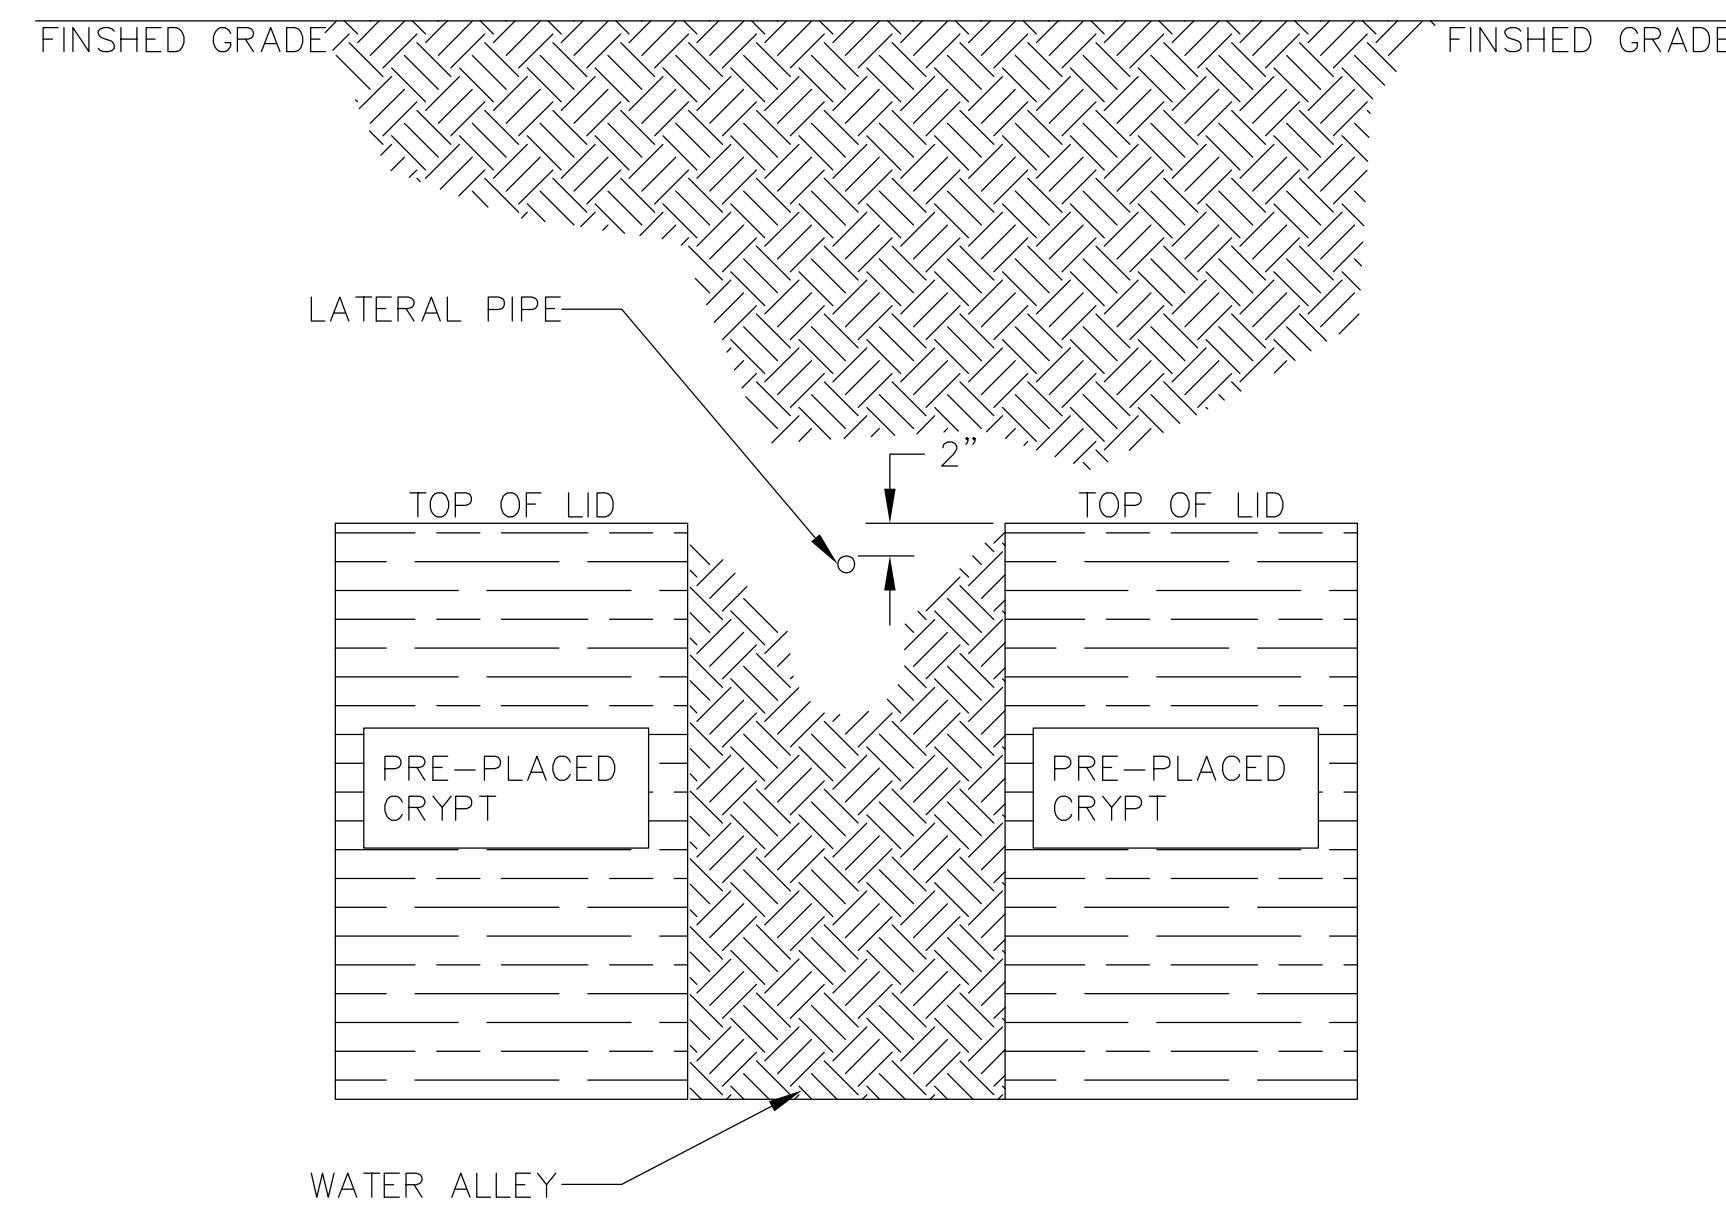

- NOTES:
1. INSTALL LATERAL PIPE BETWEEN THE PRE-PLACED CRYPTS IN WATER ALLIES, 2-INCHES BELOW THE TOP OF PRE-PLACED CRYPT LID.

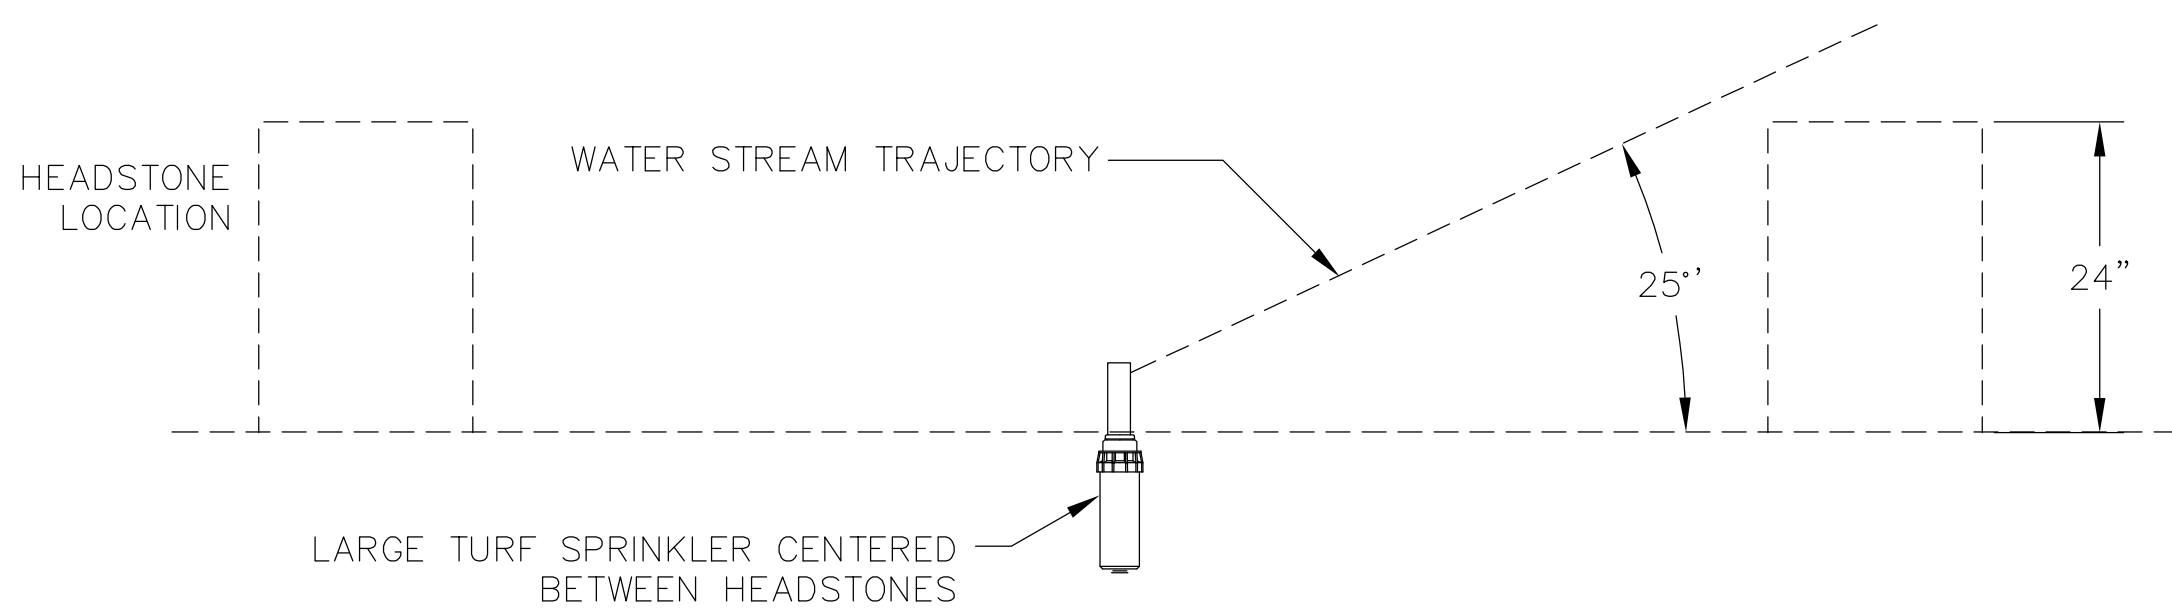


## 2 SPRINKLER PLACEMENT DETAIL

NTS.

### CONSTRUCTION DOCUMENTS

Revisions	Date

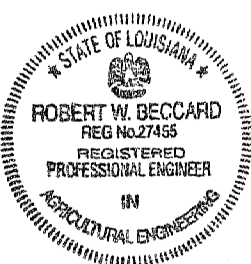

**Carter-Burgess**  
A Wholly Owned Subsidiary of Jacobs  
Consultants in Architecture, Engineering,  
Planning, and the Environment  
Sacramento Office  
180 Promenade Circle, Suite 300  
Sacramento, California 95834  
(916) 929-3323 Fax (916) 929-1772

Subconsultant List		
DREYFUSS & BLACKFORD	3540 FOLSOM BOULEVARD, SACRAMENTO, CA 95816	(916) 453-1234
CAPITAL ENGINEERING CONSULTANTS	11020 SUN CENTER DRIVE, RANCHO CORDOVA, CA 95670	(916) 851-3500
ECOM ENGINEERING INC.	1796 TRIBUTE ROAD, SUITE 100 SACRAMENTO, CA	(916) 641-5600
BUEHLER & BUEHLER STRUCTURAL ENGINEERS, INC.	600 Q STREET, STE. 200, SACRAMENTO, CA	95811 (916) 443-0303
W.L. BURLE ENGINEERS, PA	111 S. WALNUT STREET, GREENVILLE, MS	38702 (662) 332-2619
AQUA ENGINEERING, INC.	4803 INNOVATION DRIVE, FORT COLLINS, CO	80525 (970) 229-9668
THE SIERRA WEST GROUP, LLC	2730 GATEWAY OAKS DRIVE, STE. 110 SACRAMENTO, CA	95833 (916) 925-4000



N A T I O N A L  
C E M E T E R Y  
A D M I N I S T R A T I O N

Drawing Title PHASE 1B IRRIGATION DETAILS	
Approved: Director, Office of Construction Management	
Approved: Director, Project Management Service	

Project Title LOUISIANA NATIONAL CEMETERY GRAVESITE EXPANSION PHASE 1B		
Building Number	Checked JDL	Drawn CAM
Location LOUISIANA NATIONAL CEMETERY ZACHARY, LOUISIANA		

Date: MARCH 22, 2012
Project No. 870CM3023B
DRAWING NO. I-7
Dwg. 65 OF 137