

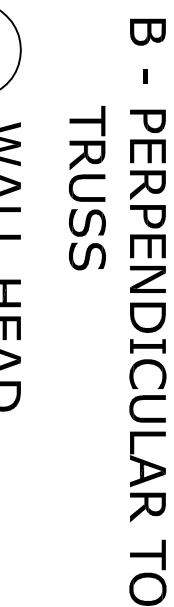
Drawing Title PARTITION TYPES AND INTERIOR DETAILS	Project Title LOUISIANA NATIONAL CEMETERY GRAVESITE EXPANSION PHASE 1B	Date MARCH 22, 2012
Approved: Director, Office of Construction Management	Building Number 1	Project No. 8700CM3023B
Approved: Director, Project Management Services	Checked PS	DRAWING NO. 1400-12
Location LOUISIANA NATIONAL CEMETERY ZACHARY, LOUISIANA	Date 7/8 OF 137	



NATIONAL
CEMETERY
ADMINISTRATION

Drawing Title PARTITION TYPES AND INTERIOR DETAILS	Project Title LOUISIANA NATIONAL CEMETERY GRAVESITE EXPANSION PHASE 1B	Date MARCH 22, 2012
Approved: Director, Office of Construction Management	Building Number 1	Project No. 8700CM3023B
Approved: Director, Project Management Services	Checked PS	DRAWING NO. 1400-12
Location LOUISIANA NATIONAL CEMETERY ZACHARY, LOUISIANA	Date 7/8 OF 137	

CONSTRUCTION DOCUMENTS

NON RATED

1 1/2" = 1'-0"

