



B2 ROOM I.D. SIGN $3'' = 1'-0''$

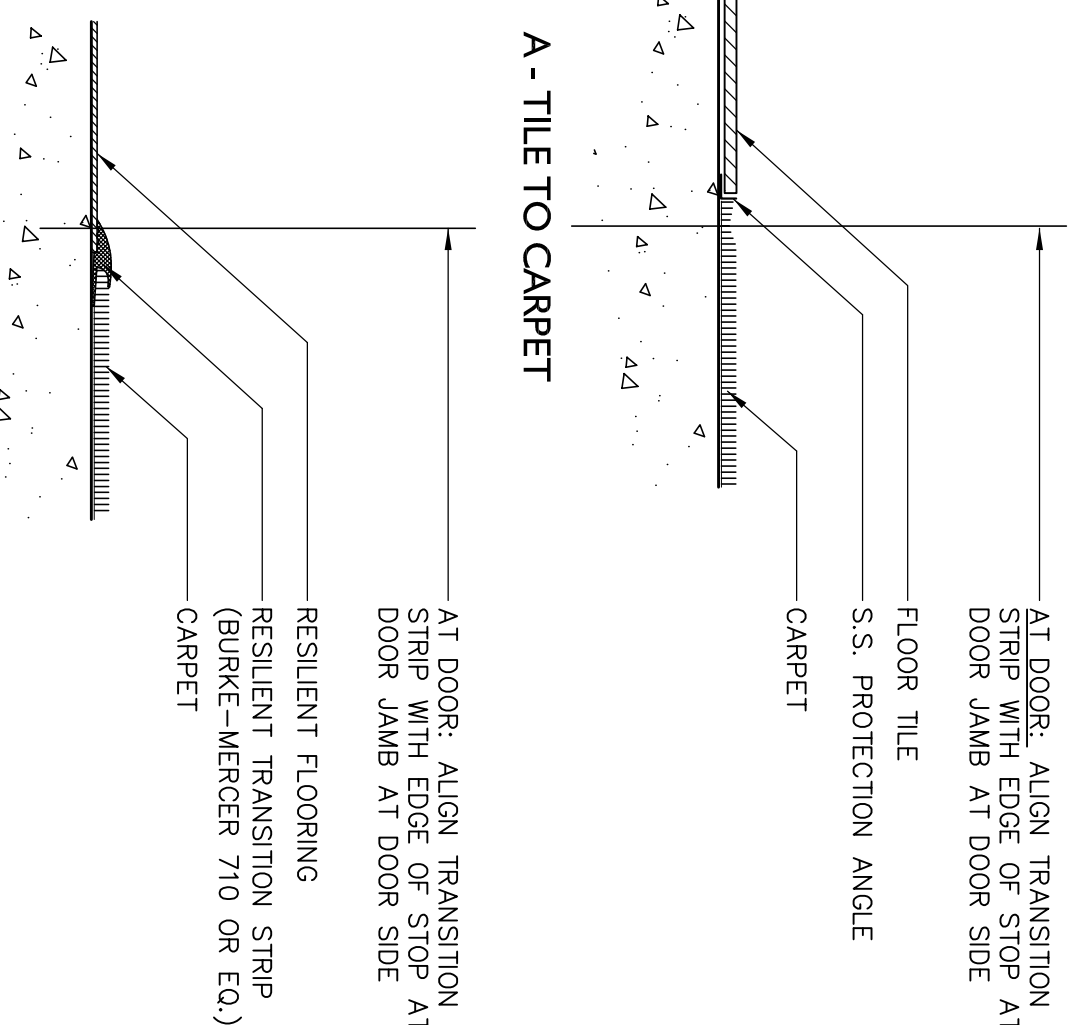

B - RESILIENT FLOORING TO CARPET

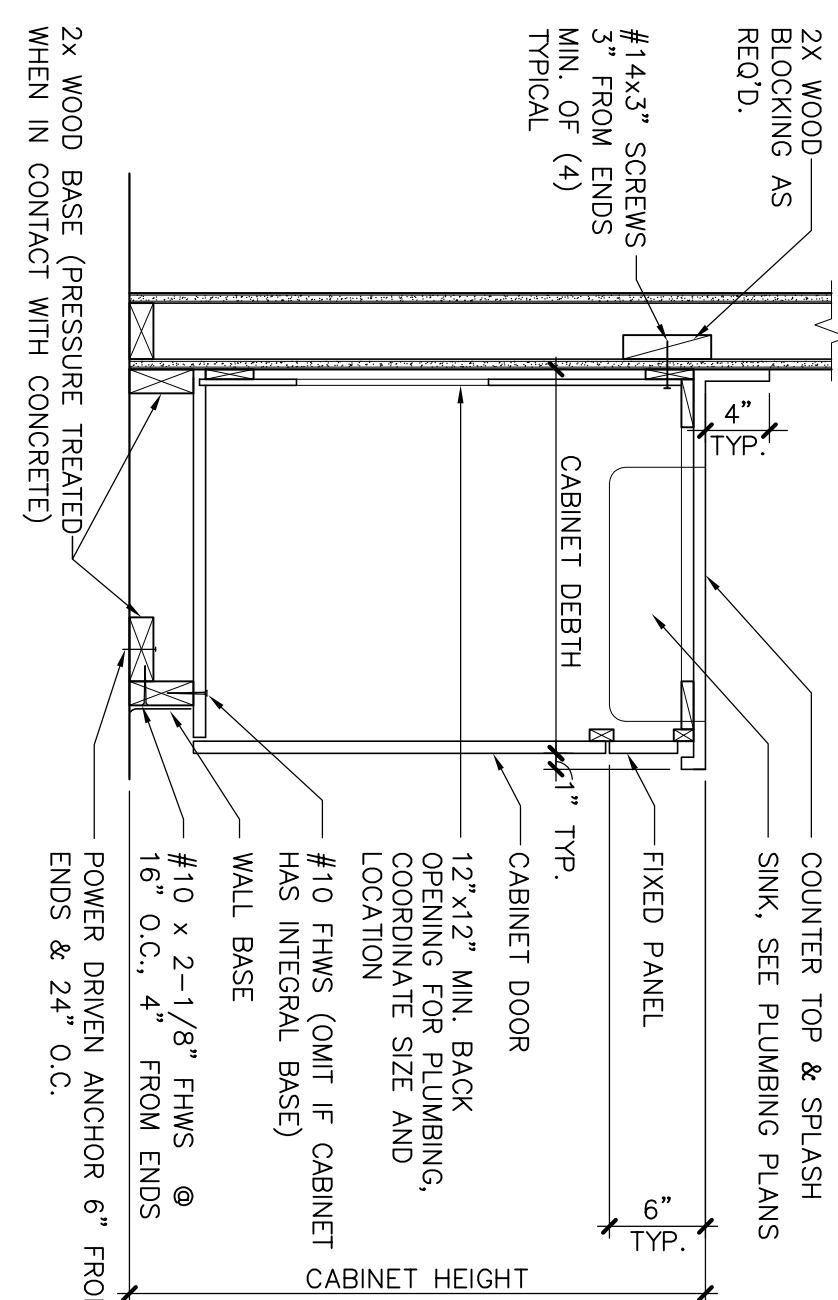


TYP. BASE CABINET AT SINK


(FILE REF: 1400-M01)

B8


1" = 1'-0"

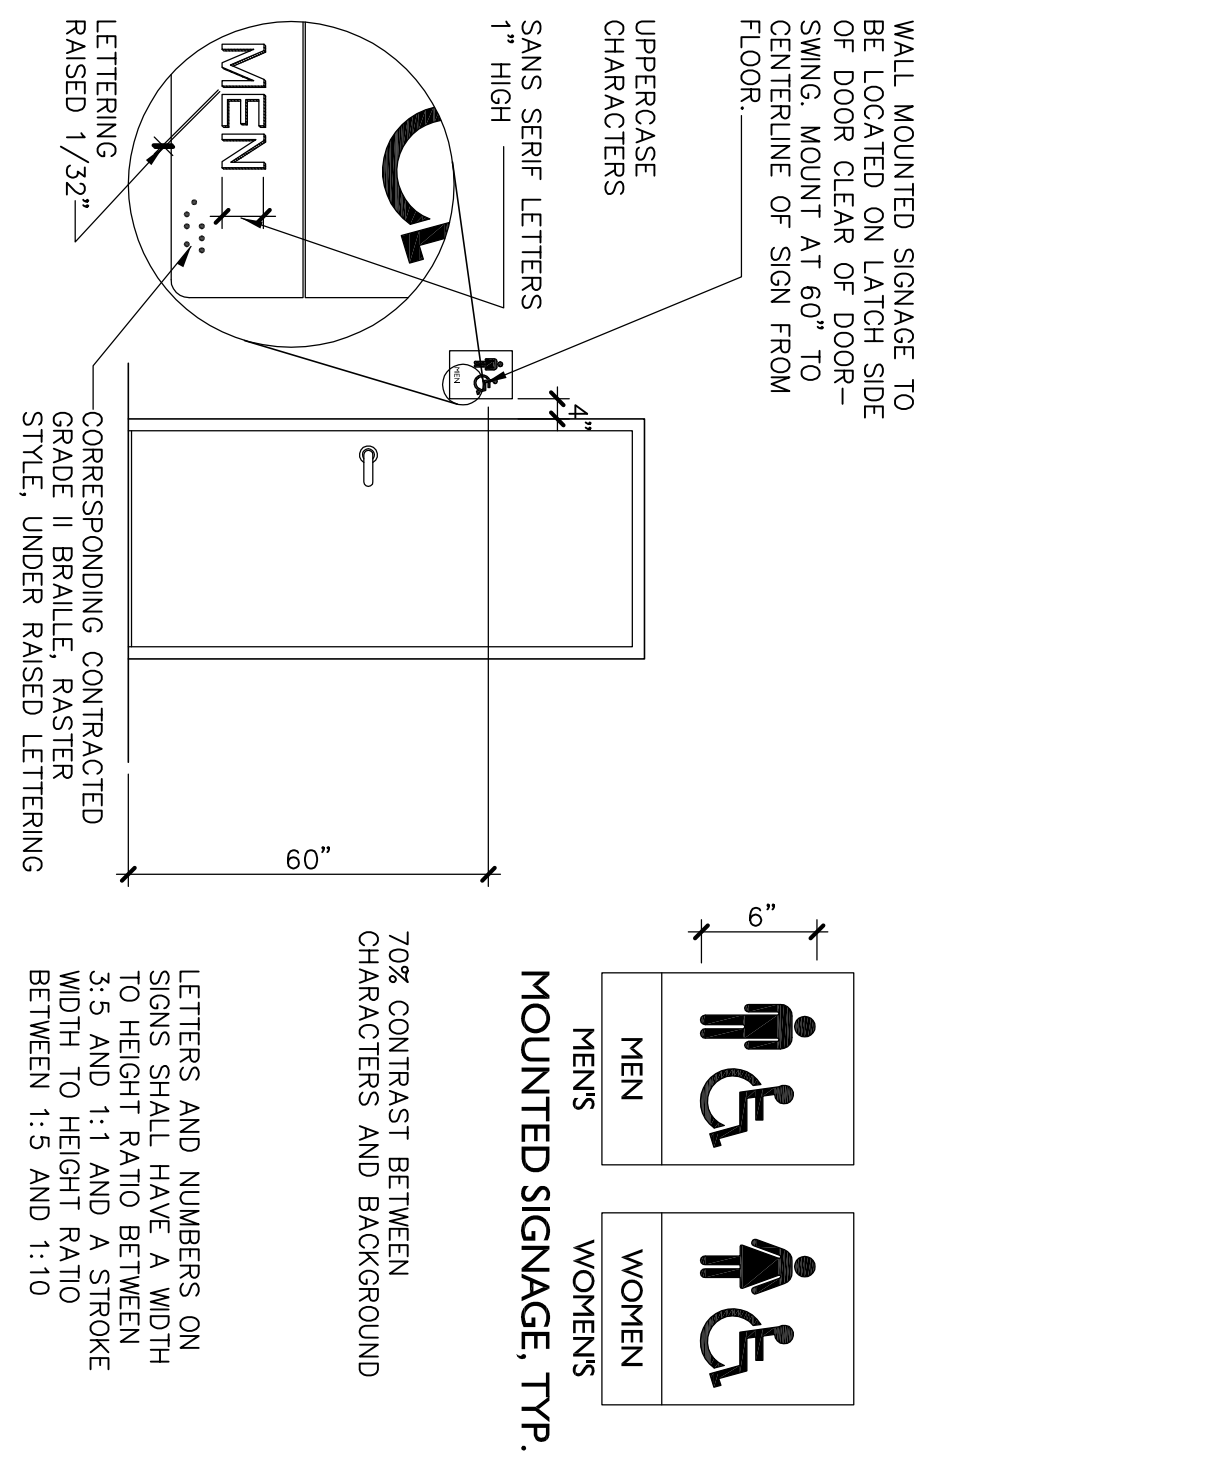


D4	TOILET ROOM SIGNAGES	N.T.S
----	----------------------	-------

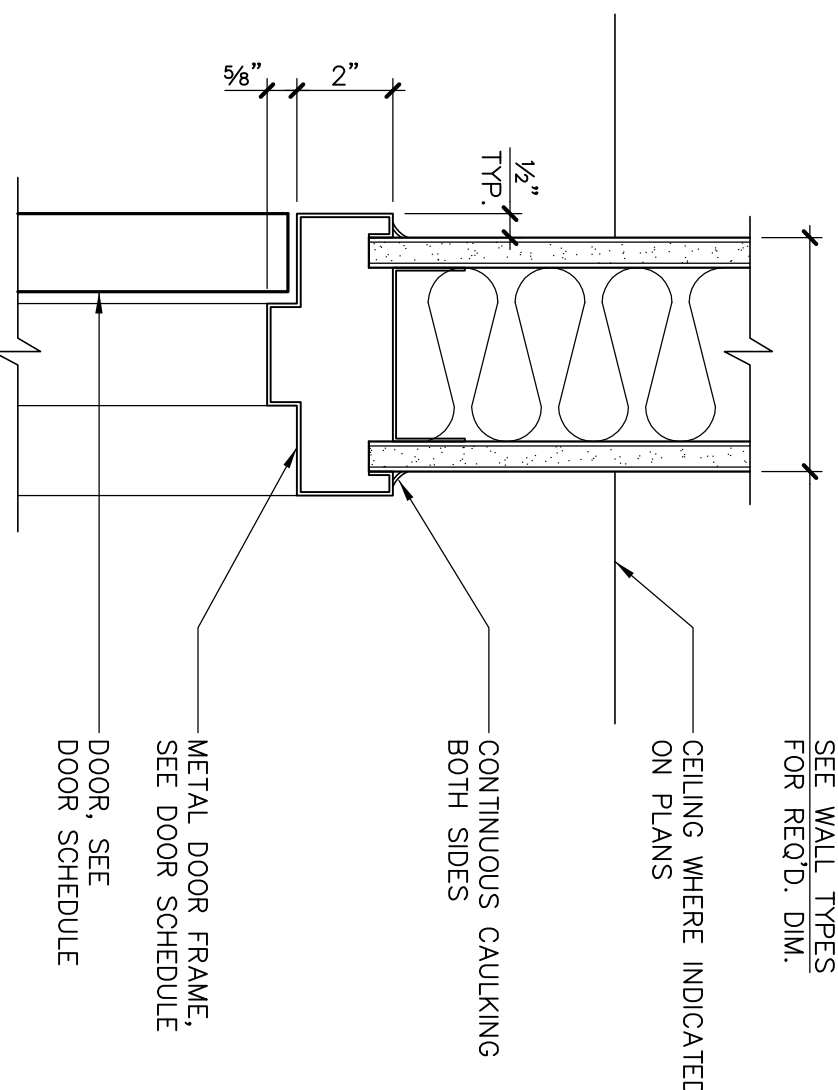


D6 TYP. INTERIOR DOOR HEAD

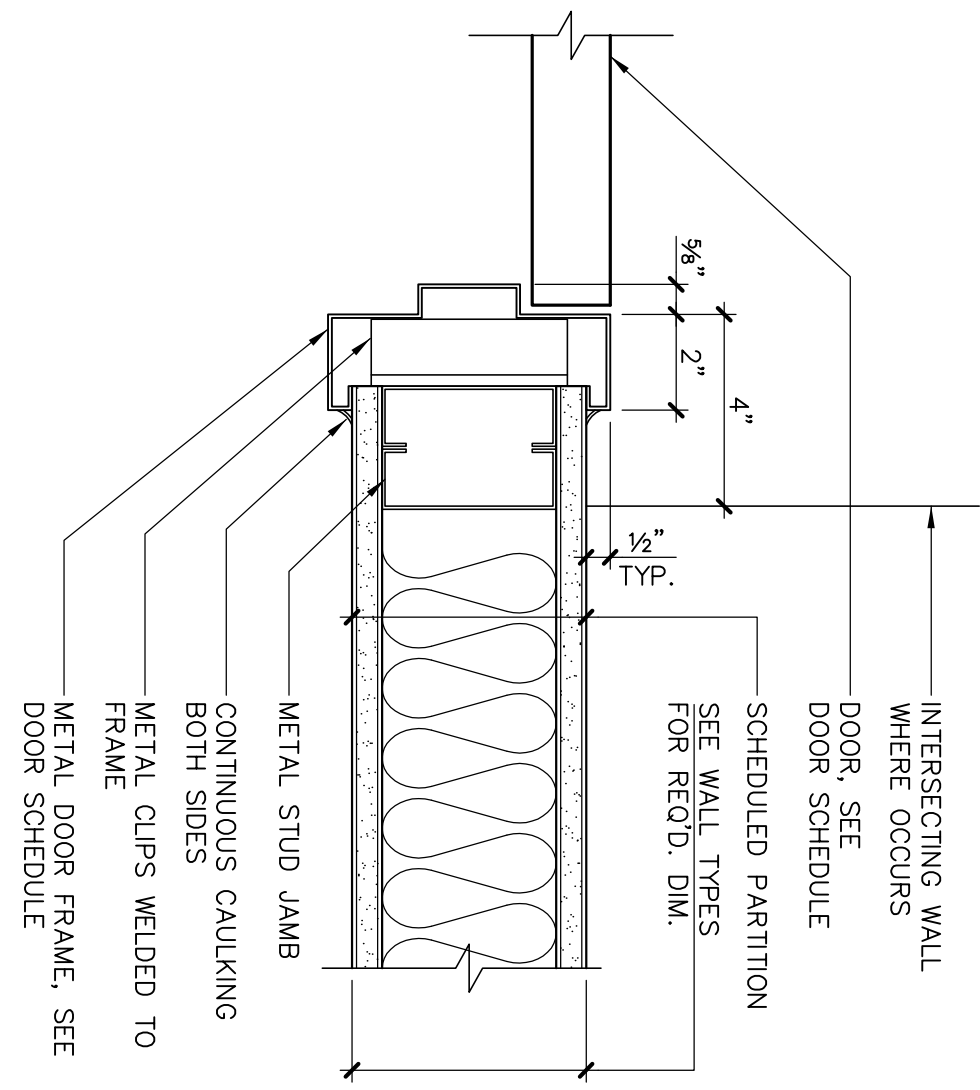


E6 TYP. INTERIOR DOOR - JAMB

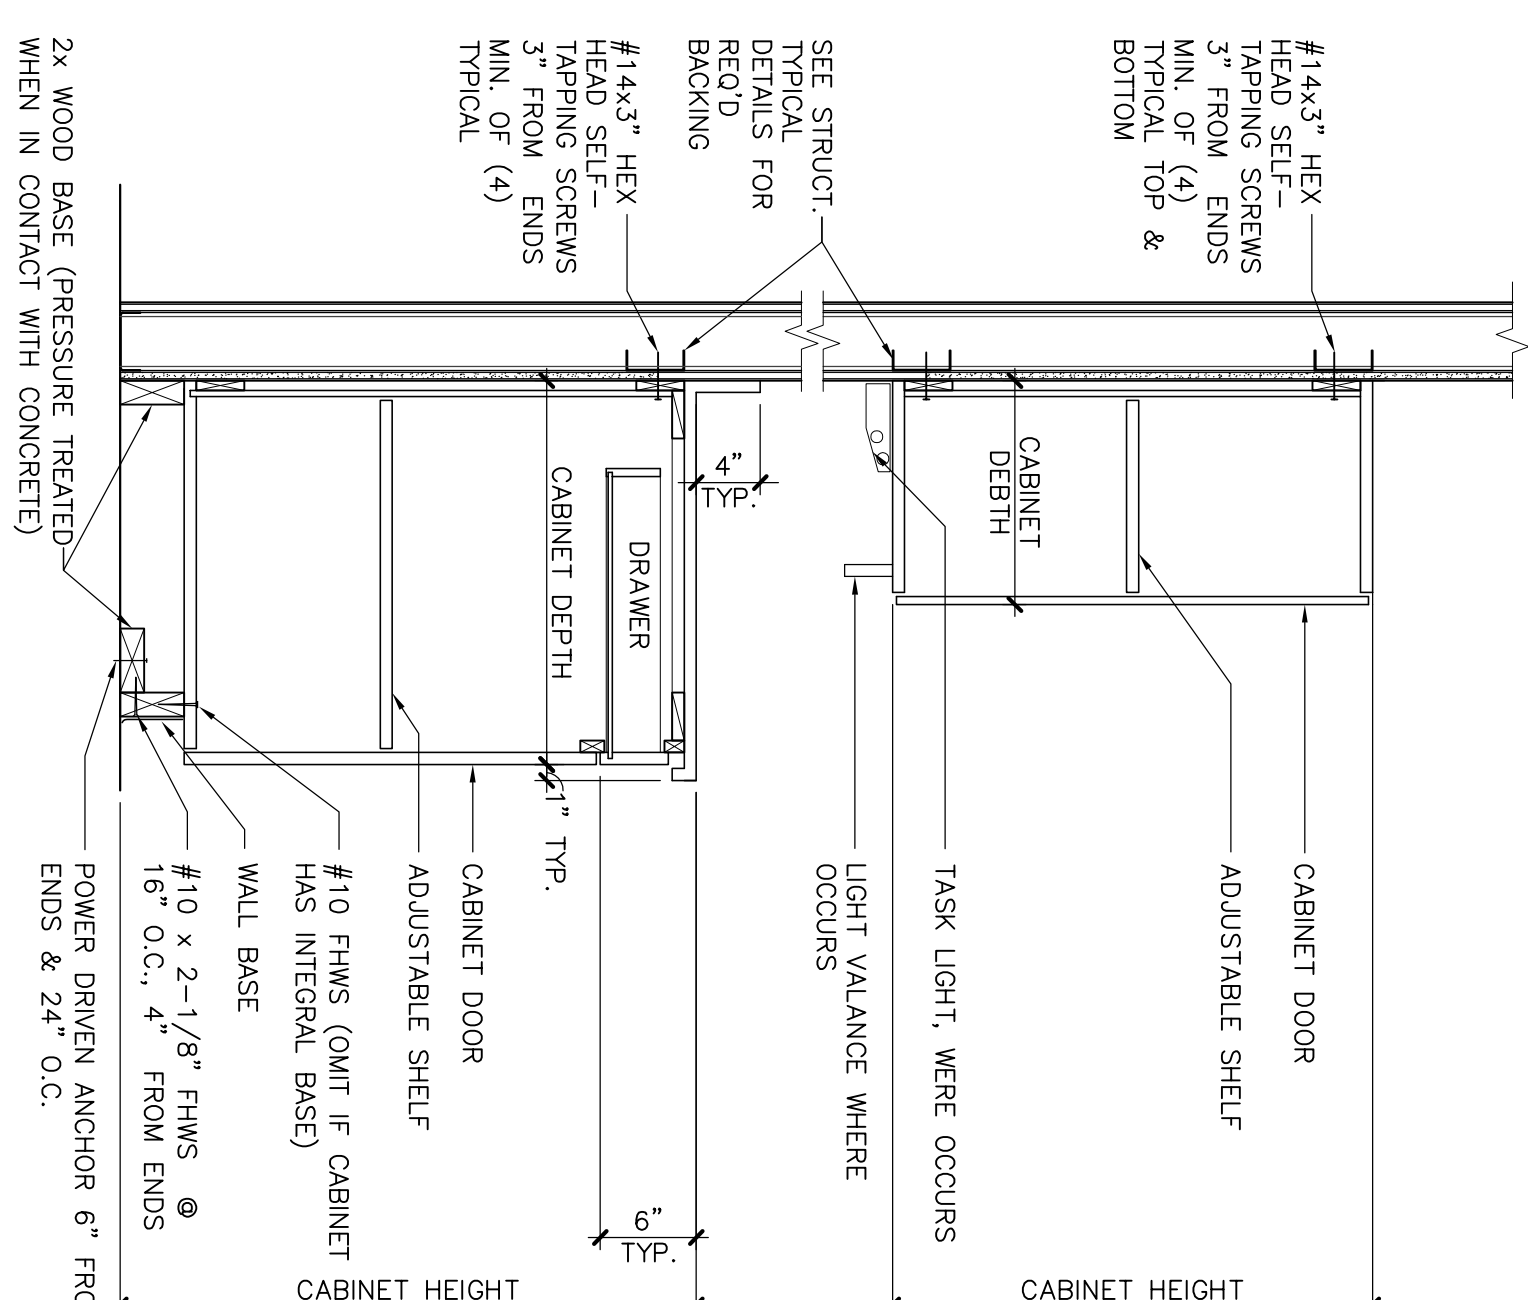

E8 TYP. BASE AND WALL CABINET

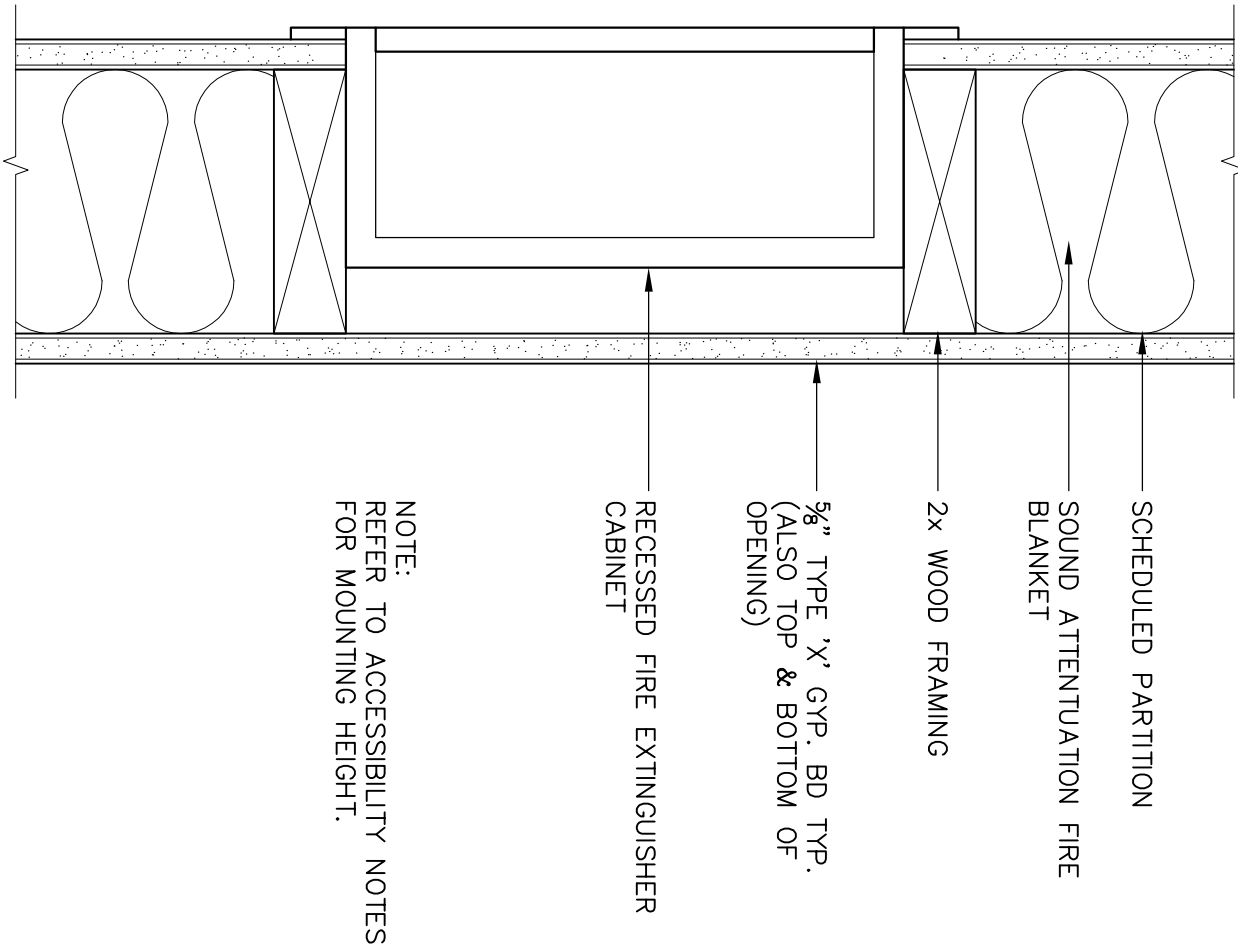

F2 FIRE EXTINGUISHER CABINET

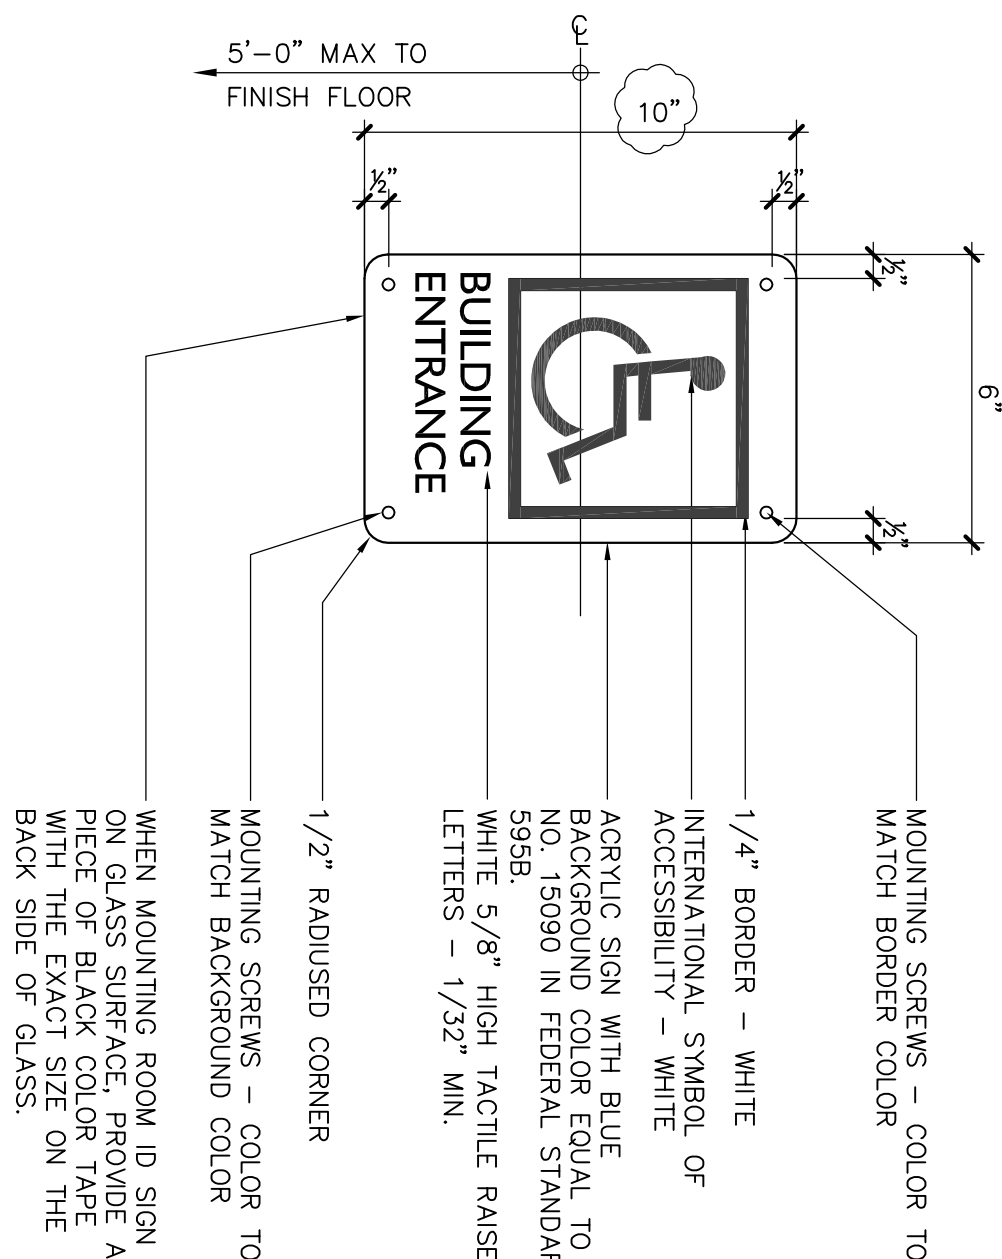

F4 BUILDING ENTRANCE SIGN

[illegible]