




DOUBLE WARDROBE

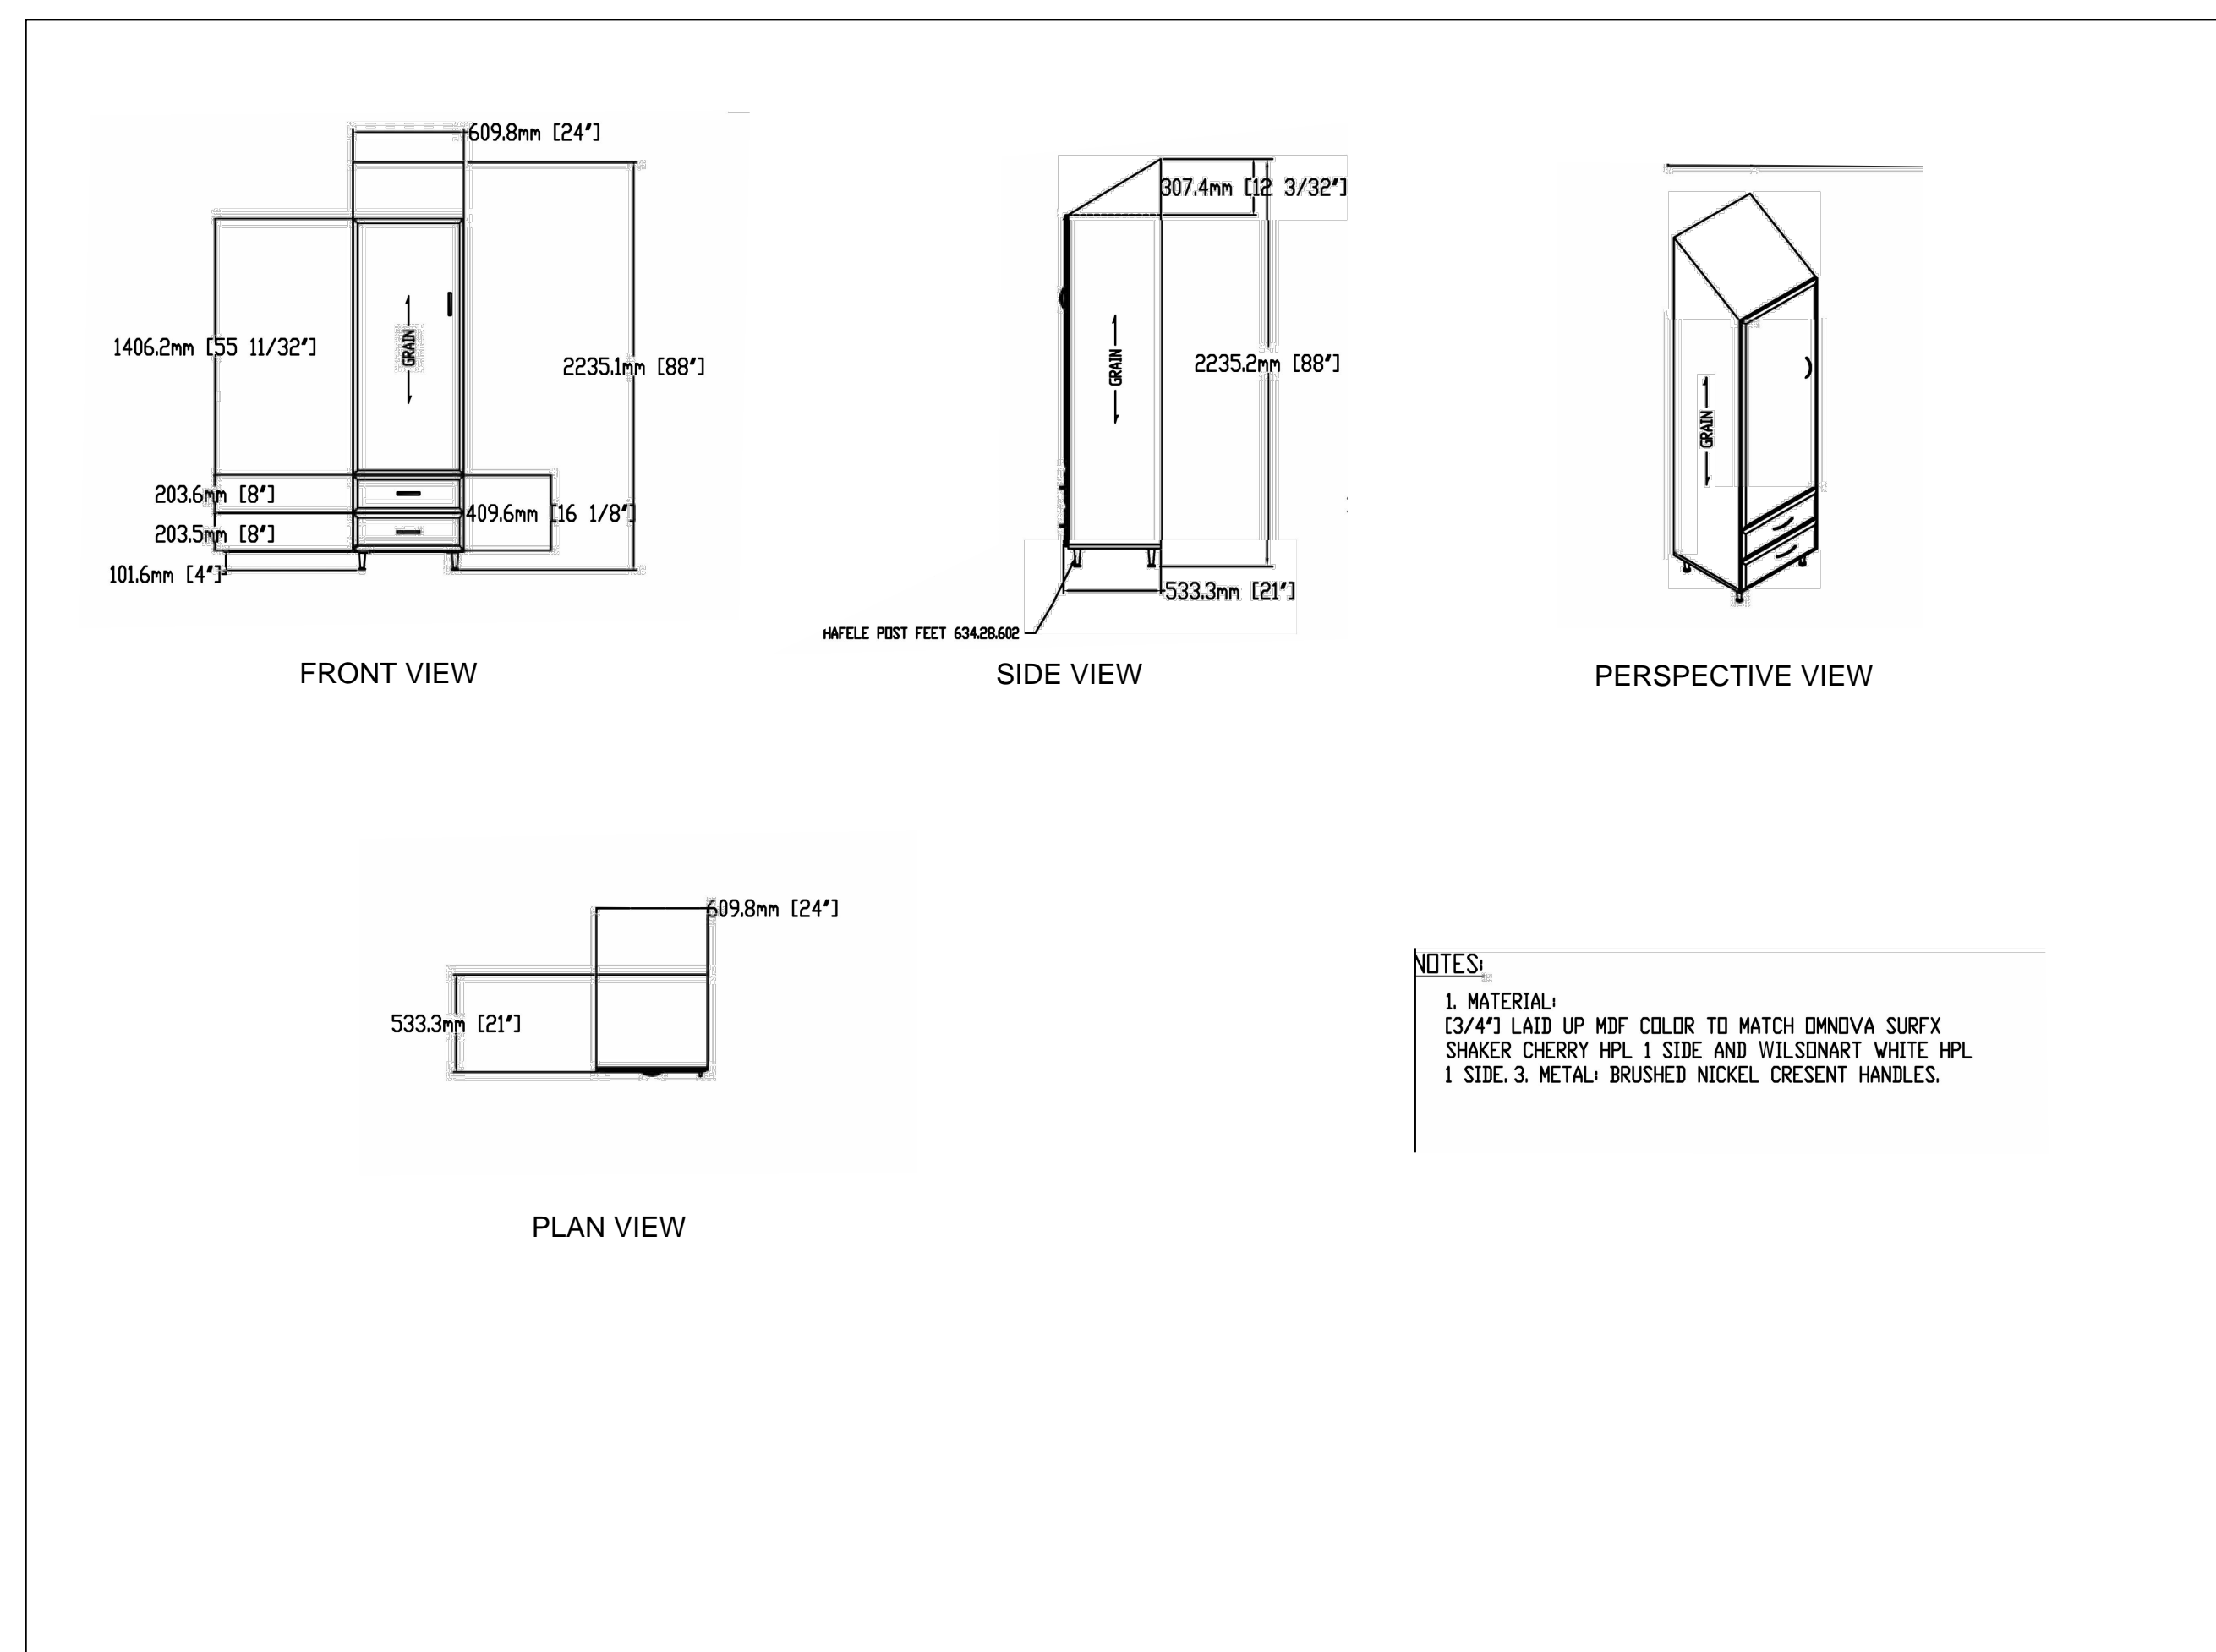

SINGLE WARDROBE

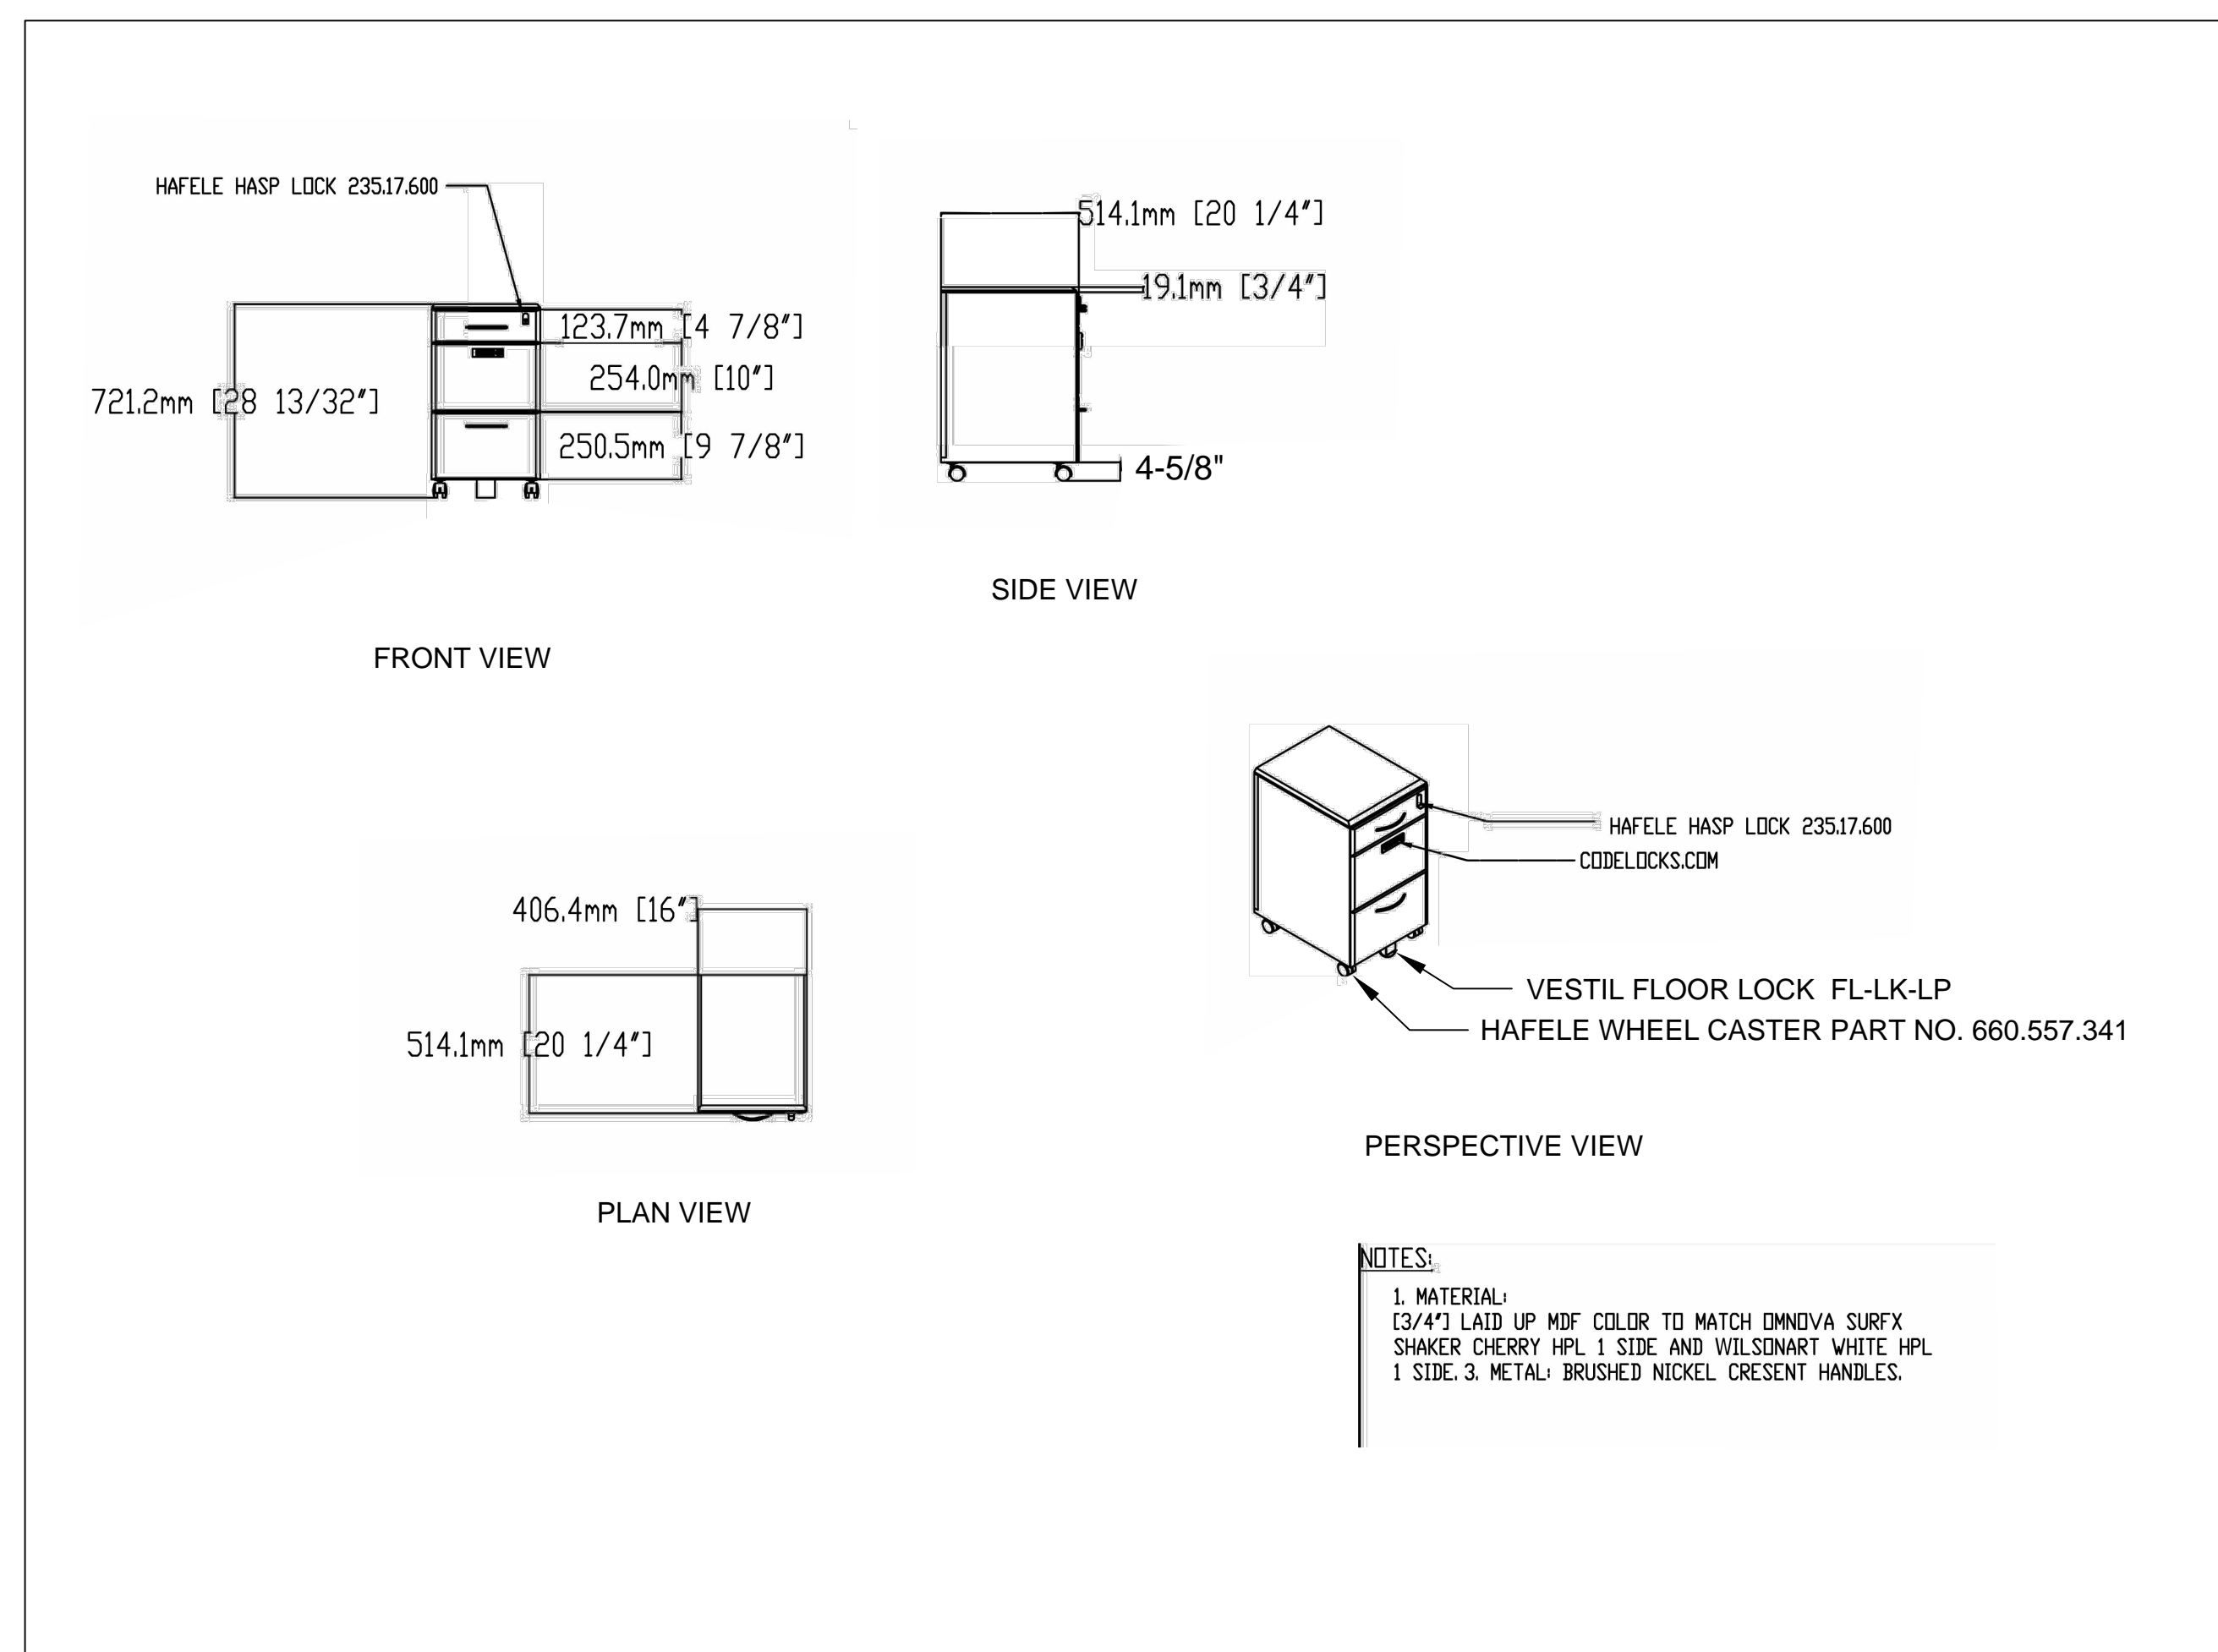

BEDSIDE TABLE

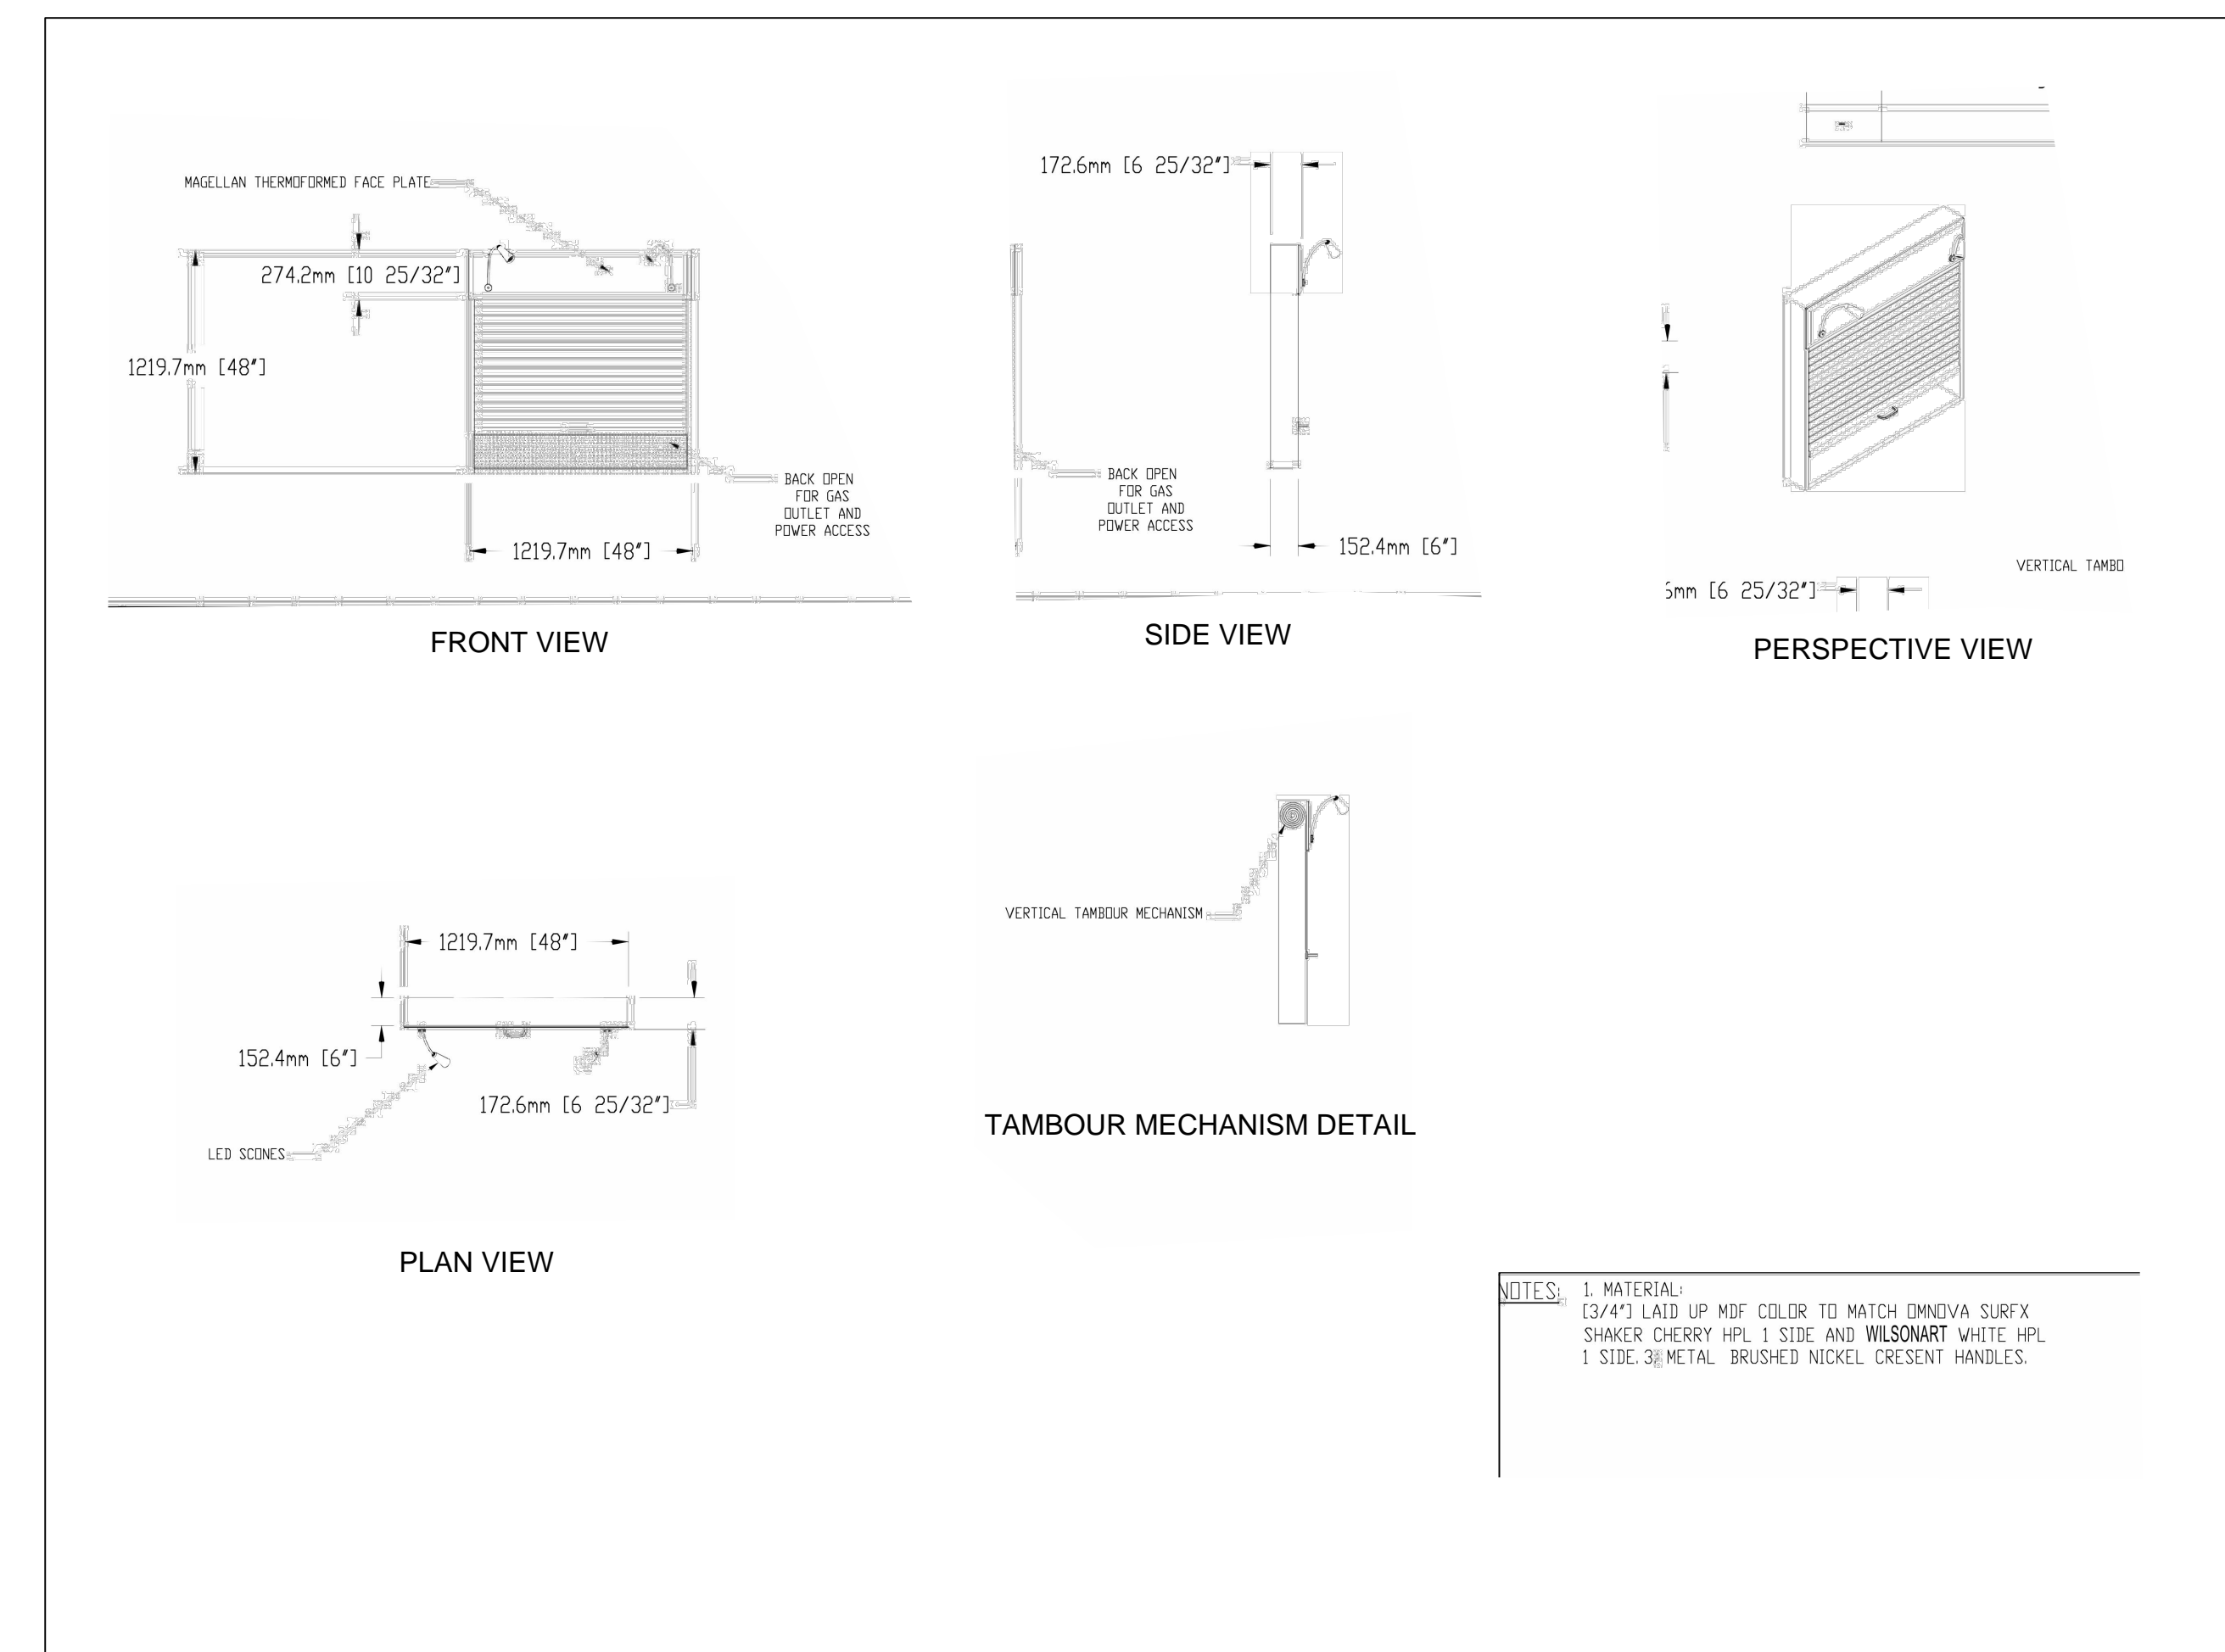



HEADWALL

GENERAL NOTES

1. ALL UNITS TO BE THERMOFORMED ON ALL SIDES WITH OMNOVA SHAKER CHERRY, GRAIN MATCHED ON ALL DOORS.
2. A 17 DEGREE WATERFALL AND RADIUSUED CORNERS ARE REQUIRED ON ALL DOORS AND DRAWERS.

BY	REVISIONS	DATE	

<div>Project Title</div> <div>CLC</div> <div>WARDROBES</div>	<div>Drawing Title</div> <div>WARDROBE DETAILS</div>		<div>Date</div> <div>7/2017</div>	 <div>Office of Facilities</div>	 <div>Department of Veterans Affairs</div>
	<div>Building Number</div> <div>62</div>		<div>Project No.</div> <div>637-17-</div>		
	<div>Checked</div>	<div>Drawn</div>	<div>DRAWING NO.</div>		
	<div>Location</div> <div>ASHEVILLE, NC</div>		<div>Dwg Of</div>		

TITLE BLOCK INFORMATION IS A TEXT ATTRIBUTE - DOUBLE CLICK TO ACTIVATE