



INTERIOR HOLLOW METAL WINDOW FRAMES



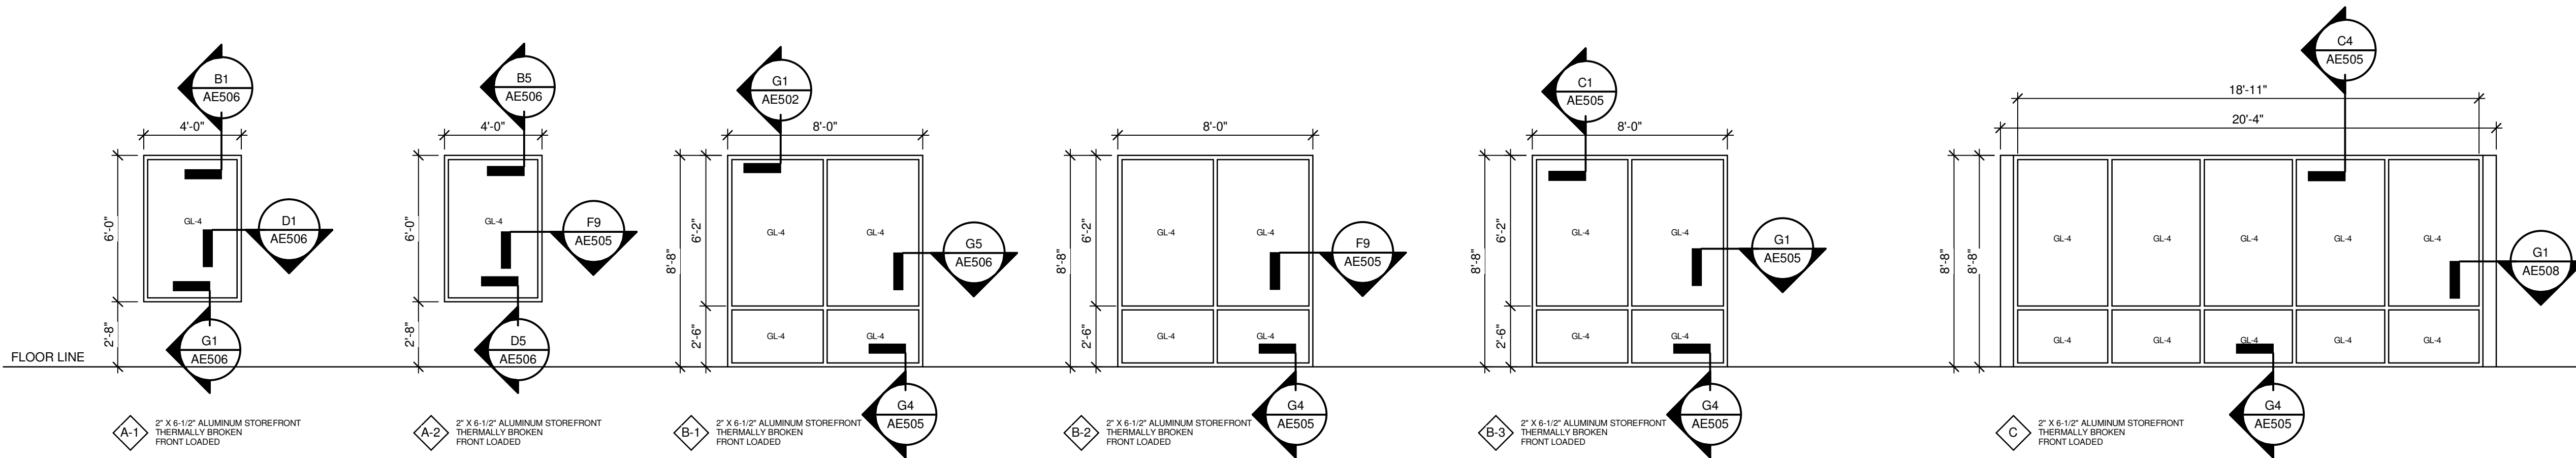

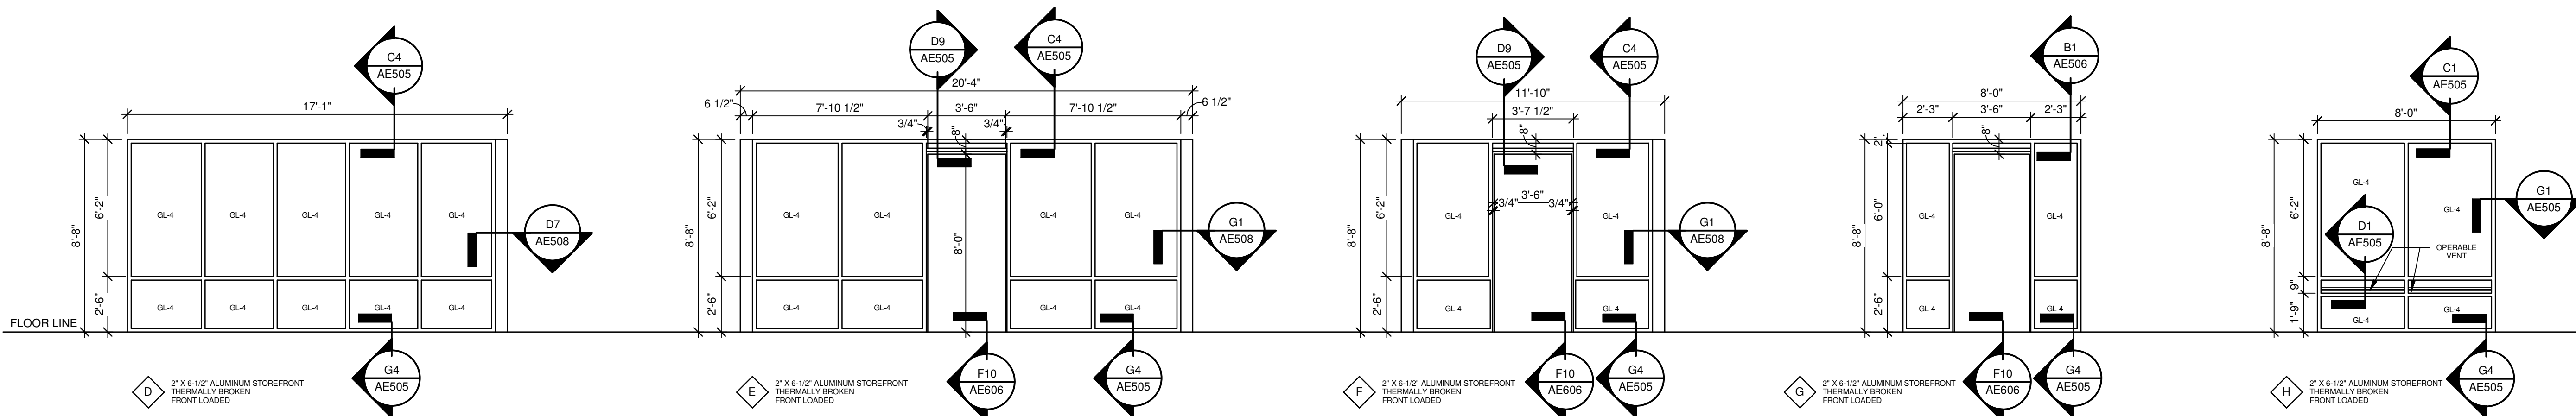

EXTERIOR ALUMINUM WINDOW FRAMES

GLAZING SCHEDULE	
(SEE SPECIFICATIONS FOR DESCRIPTION OF EACH)	
GL-1	1/4" CLEAR TEMPERED GLASS UNIT
GL-2	1/4" CLEAR LAMINATED GLASS UNIT
GL-3	1/4" LAMINATED, ONE WAY MIRROR
GL-4	1" INSULATED, LAMINATED, LOW E, TINTED GLASS UNIT
GL-5	1/4" LAMINATED GLASS UNIT, TINTED TO MATCH GL-4
GL-6	1/4" CLEAR LAMINATED FIRE GLASS

1 WINDOW TYPES

1/4" = 1'-0"

FULLY SPRINKLERED
100% CONSTRUCTION DOCUMENTS

		CONSULTANTS:		09/07/2012	ARCHITECT / ENGINEERS:	<div><div></div><div></div><div>4500 Burrow Drive North Little Rock, AR 72116 Phone: 501-753-7443 Fax: 501-753-7309 www.taggarch.com</div></div>	Drawing Title		Project Number		Project Title		Project Number		<div><div></div><div>Office of Facilities Management</div><div> DEPARTMENT OF VETERANS AFFAIRS</div></div>
WINDOW TYPES									Renovate Leroy Pond Army Reserve Center for Mental Health Residential Rehabilitation Treatment/ Police Training		564-341				
											Building Number				
Approved: Project Director							Location		Fayetteville, AR		Drawing Number				
<div><div></div><div></div><div></div></div>							<div><div>9/7/12</div><div>SG</div></div>		<div><div></div><div>PQ</div></div>		AE603				
											Dwg. 82 of 126				
Revisions:		Date													