


SYMBOLS:	
	CONTRACTOR LOCATES EXISTING SHUT OFF VALVES, ABOVE CEILINGS AND IN CHASES AS REQUIRED TO ISOLATE PIPING AND VALVES TO BE REPLACED.
	AREAS OF WORK, TO BE SCHEDULED WITH VA COR.
	WORK AFFECTS MAIN H.A.S. (HANDICAPPED ACCESSIBLE SHOWERS) GROUP SHOWERS AND ADJACENT PAT BR & TOIL. THIS WORK SHALL BE DONE PRIOR TO THE OTHER WORK IN QUAD IB. REFER TO SPEC SECTION 01345 PROJECT SCHEDULE AND PHASING.
	WORK AREA AFFECTS 3 PAT BEDRMS, ONE DAYROOM, AND INSTALLATION OF FOU MIXING VALVES, AT 3 PATIENT LAVS, AND 1 SINK.
	WORK AREA AFFECTS 5 PAT BEDRMS, AND INSTALLATION OF FOU MIXING VAL. AT 5 PATIENT LAVS.
	WORK AFFECTS 5 PATIENT BEDRMS, 5 PATIENT TOILETS, 3 TUB/SHOWERS 5 PATIENT LAVS
	WORK AFFECTS 4 PATIENT BEDRMS, 4 PATIENT TOILETS, 2 TUB/SHOWERS 4 PATIENT LAVS
	WORK AFFECTS 3 PATIENT BEDRMS, 3 PATIENT TOILETS, 3 PATIENT LAVS
<b>WORK AREA NOTES:</b>	
REFER TO DWG ASD-IBR FOR KEYED NOTES AND WORK DESCRIPTIONS FOR THIS QUAD. REFER TO SPECIFICATIONS FOR INFECTION CONTROL PROCEDURES. REFER TO SPECIFICATION 01 32 16 FOR SCHEDULING OF WORK, AND PHASING. IN GENERAL WORK SHALL BE SCHEDULED INDIVIDUALLY FOR EACH OF THE WORK AREAS SHOWN. WHICH ARE SIMILAR WORK TYPE AREAS. EACH ZONE AREA SHALL BE COMPLETED SEPERATLY TO ALLOW MOVEMENT OF PATIENTS OUT OF THE RMS INSTALLATION OF THE WORK, INSPECTION, TESTING AND STERILIZATION & ACCEPTANCE OF TEST RESULTS & STERILE CLEANING OF THE AREAS, AND RE-OCCUPING. PATIENTS WILL BE RELOCATED FROM AFFECTED BEDRMS TO AVAILABLE BED SPACE ON THIS QUAD, & TO OTHER QUADS AS NECESSARY, FOR THE DURATION OF THE WORK IN THE AFFECTED WORK AREA. NOTE SPECIFICATION REQUIREMENTS FOR CLEANING AND DISINFECTION OF NEW AND EXISTING PIPING AFTER NEW SHOWER VALVES ARE INSTALLED. PATIENTS WILL BE VACATED AS NOTED ABOVE AND RETURNED TO RMS AFTER WORK IS COMPLETED.	
	<p>QUAD IB NLR-B170 SCHEDULE OF WK DWG</p>
ROOM TITLE DESCRIPTOR	
WORK AREAS	

NLR QUAD IB - WORK AREAS & PHASING OF WORK

SCALE 1/8" = 1'-0"

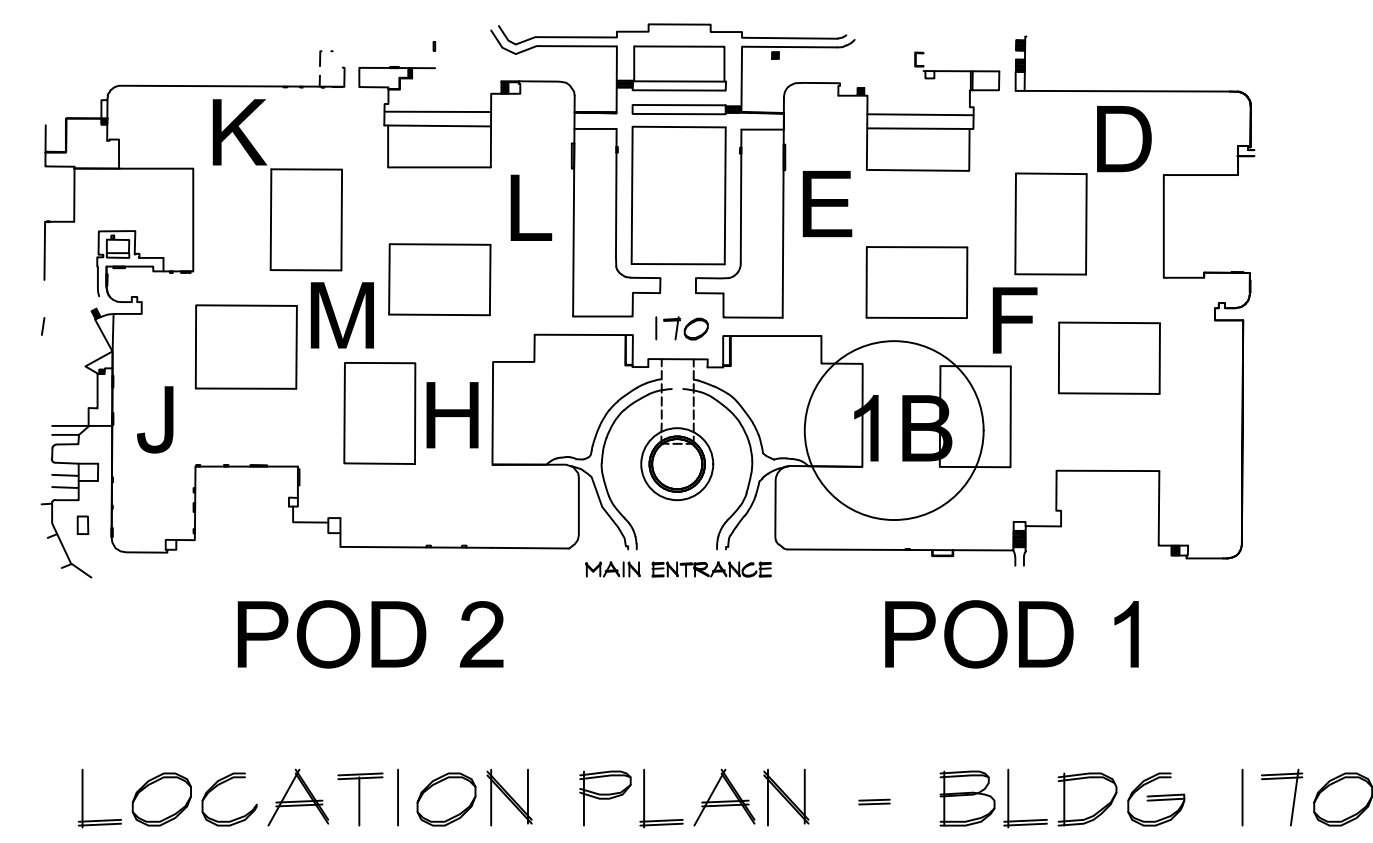

PROJECT 598-17-105

REVISIONS	DATE		APPROVED: MEDICAL CENTER DIRECTOR	APPROVED: FACILITY PLANNER	APPROVED: SERVICE CHIEF	DRAWING TITLE <b>NLR-B170 WORK AREAS PLAN</b>	PROJECT TITLE <b>CORRECT LEGIONELLA PROBLEMS</b>	DATE		DEPARTMENT OF VETERANS AFFAIRS
			APPROVED: ASSOCIATE DIRECTOR	APPROVED: CHIEF ENGINEER	APPROVED: SERVICE CHIEF			7/20/17		
			APPROVED: ASSISTANT DIRECTOR	APPROVED: SERVICE CHIEF	APPROVED: SERVICE CHIEF			PROJECT NUMBER 598-17-105		
						QUAD 1B-NLR	BUILDING NUMBER 170	CHECKED KS	DRAWN RS	DRAWING NO. WA-1B
							LOCATION V.A.M.C. NLR DIVISION			Dwg 1 of 4