

SYMBOLS:

SYMBOLS CONTRACTOR LOCATES EXISTING SHUT OFF VALVES, ABOVE CEILINGS AND IN CHASES AS REQUIRED TO ISOLATE PIPING AND VALVES TO BE REPLACED.

NA 1 WORK AFFECTS MAIN H.A.S. (HANDICAPPED ACCESSIBLE SHOWERS) QUAD 1D. WORK SHALL BE DONE INDEPENDENTLY OF OTHER WORK, IN QUAD 1D, EXCEPT THAT THESE SHOWERS SHALL BE COMPLETED PRIOR TO STARTING WK ON THE OTHER 1D SHOWERS. THIS WORK ALSO AFFECTS A PATIENT BR AND PATIENT TOILET.

NA 2 WORK AREA AFFECTS 5 PAT BEDRMS, ONE DAYROOM, 6 PATIENT TOILETS. AND INSTALLATION OF POU MIXING VALVES. AT 6 PATIENT LAVS.

NA 3 WORK AREA AFFECTS 3 PAT BEDRMS, STORAGE RM, AND PATIENT DAY RM. AND INSTALLATION OF POU MIXING VAL. AT 5 PATIENT LAVS.

NA 4 WORK AFFECTS 3 PATIENT BEDRMS. 3 PATIENT TOILETS AND INSTALL OF POU MIXING VALVES AT 3 PATIENT LAVS

NA 5 WORK AFFECTS 5 PATIENT BEDRMS. 1 MISC SPACE, 6 PATIENT TOILETS AND OF POU MIX VALVES AT 6 PATIENT LAVS

WORK AREA NOTES:

REFER TO DWG ASD-ID FOR KEYED NOTES AND WORK DESCRIPTIONS FOR THIS QUAD. REFER TO SPECIFICATIONS FOR INFECTION CONTROL PROCEDURES.

REFER TO SPECIFICATION 01 32 16 FOR SCHEDULING OF WORK, AND PHASING.

IN GENERAL WORK SHALL BE SCHEDULED INDIVIDUALLY FOR EACH OF THE WORK AREAS SHOWN. WHICH ARE SIMILAR WORK TYPE AREAS.

EACH ZONE AREA SHALL BE COMPLETED SEPERATLY TO ALLOW MOVEMENT OF PATIENTS OUT OF THE RMS INSTALLATION OF THE WORK, INSPECTION, TESTING AND STERILIZATION & ACCEPTANCE OF TEST RESULTS & STERILE CLEANING OF THE AREAS, AND RE-OCCUPYING.

PATIENTS WILL BE RELOCATED FROM AFFECTED BEDRMS TO AVAILABLE BED SPACE ON THIS QUAD. & TO OTHER QUADS AS NECESSARY, FOR THE DURATION OF THE WORK IN THE AFFECTED WORK AREA.


NOTE SPECIFICATION REQUIREMENTS FOR CLEANING AND DISINFECTION OF NEW AND EXISTING PIPING AFTER NEW SHOWER VALVES ARE INSTALLED.

PATIENTS WILL BE VACATED AS NOTED ABOVE AND RETURNED TO RMS AFTER WORK IS COMPLETED.

ROOM TITLE DESCRIPTOR

WORK AREAS

QUAD 1D NLR-B170 SCHEDULE OF WK DRAWING

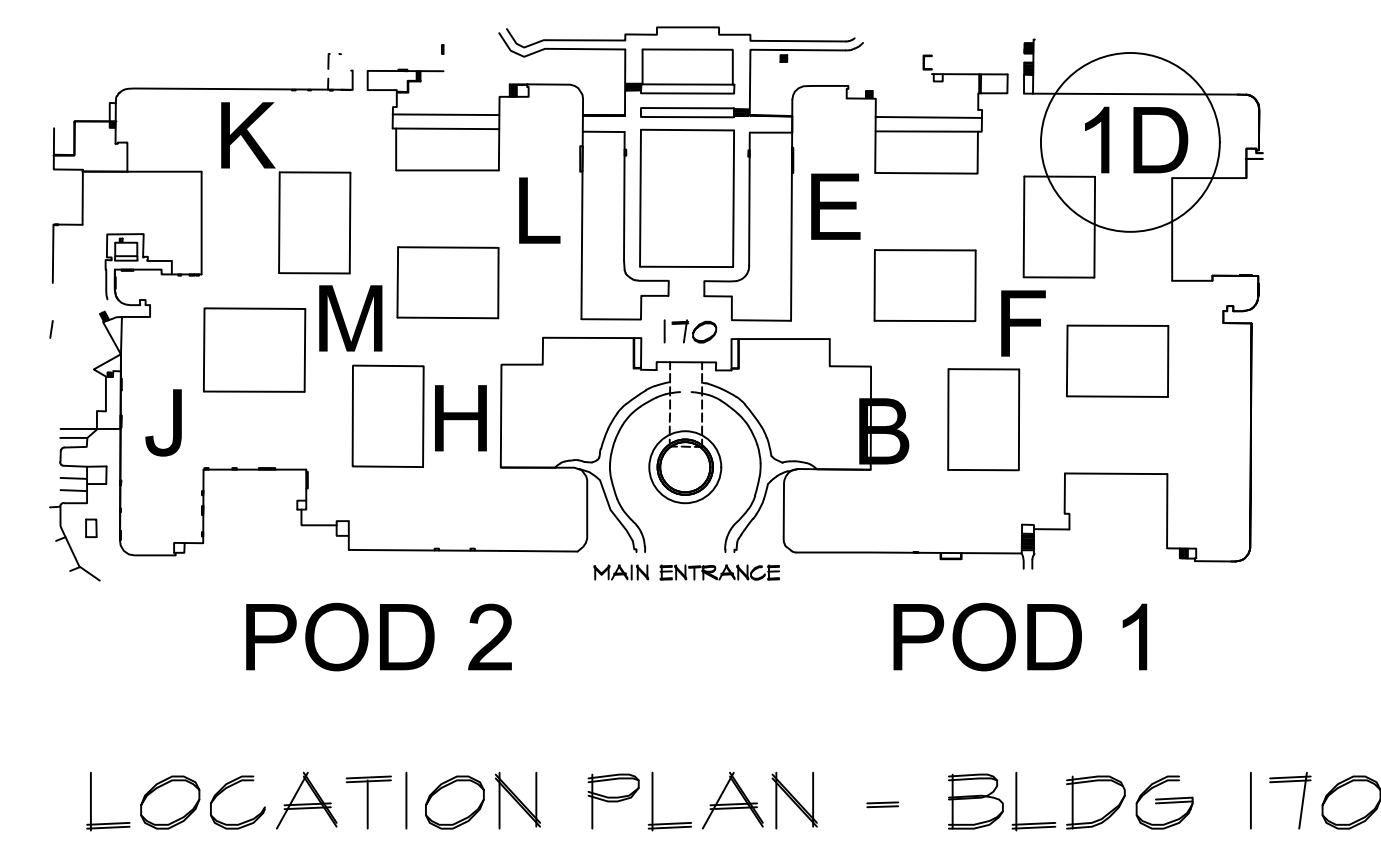

NLR QUAD 1D - WORK AREAS & PHASING OF WORK

SCALE 1/8"=1'-0"

APPROVED: MEDICAL CENTER DIRECTOR	APPROVED: FACILITY PLANNER	APPROVED: SERVICE CHIEF
APPROVED: ASSOCIATE DIRECTOR	APPROVED: CHIEF ENGINEER	APPROVED: SERVICE CHIEF
APPROVED: ASSISTANT DIRECTOR	APPROVED: SERVICE CHIEF	APPROVED: SERVICE CHIEF

DRAWING TITLE
**NLR-B170
WORK AREAS PLAN**

QUAD 1D-NLR

PROJECT TITLE
**CORRECT
LEGIONELLA
PROBLEMS**

BUILDING NUMBER
170

CHECKED
KS

DRAWN
RS

LOCATION
V.A.M.C. NLR DIVISION


DATE
7/20/17

PROJECT NUMBER
598-17-105

DRAWING NO.
WA-1D

Dwg 2 of 4

PROJECT 598-17-105

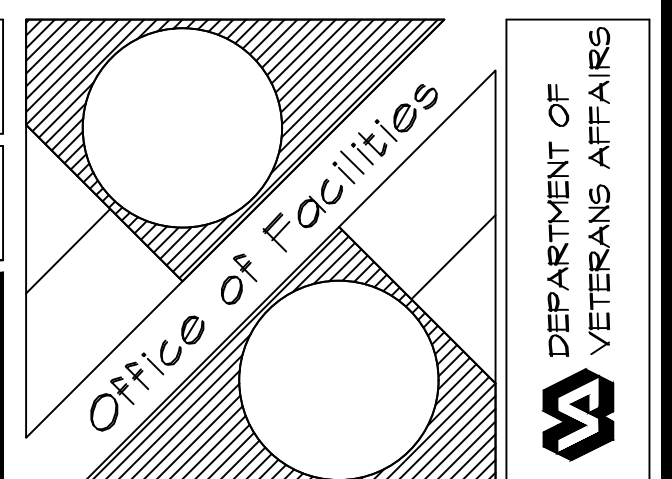

REVISIONS

DATE