

SYMBOLS:

CONTRACTOR LOCATES EXISTING SHUT OFF VALVES, ABOVE CEILINGS AND IN CHASES AS REQUIRED TO ISOLATE PIPING AND VALVES TO BE REPLACED.

SYMBOLS

AREAS OF WORK, TO BE SCHEDULED WITH VA COR.

WORK AFFECTS MAIN H.A.S. (HANDICAPPED ACCESSIBLE SHOWERS) QUAD IE. WORK SHALL BE DONE INDEPENDENTLY OF OTHER WORK, IN QUAD IE, EXCEPT THAT THESE SHOWERS SHALL BE COMPLETED PRIOR TO STARTING WK ON THE OTHER IE SHOWERS. THIS WORK ALSO AFFECTS A PATIENT BR AND PATIENT TOILET.

WORK AREA AFFECTS 5 PAT BEDRMS, ONE DAYROOM, AND INSTALLATION OF POU MIXING VALES. AT PATIENT LAVS.

WORK AREA AFFECTS 4 PAT BEDRMS, AND INSTALLATION OF POU MIXING VAL. AT PATIENT LAVS.

WORK AFFECTS 5 PATIENT BEDRMS, PATIENT TOILETS. TUB/SHOWERS PATIENT LAVS

WORK AFFECTS 4 PATIENT BEDRMS, PATIENT TOILETS. TUB/SHOWERS PATIENT LAVS

WORK AREA NOTES:

REFER TO DWG ASD-IE FOR KEYED NOTES AND WORK DESCRIPTIONS FOR THIS QUAD. REFER TO SPECIFICATIONS FOR INFECTION CONTROL PROCEDURES.

REFER TO SPECIFICATION 01 32 16 FOR SCHEDULING OF WORK, AND PHASING. IN GENERAL WORK SHALL BE SCHEDULED INDIVIDUALLY FOR EACH OF THE WORK AREAS SHOWN, WHICH ARE SIMILAR WORK TYPE AREAS .

EACH ZONE AREA SHALL BE COMPLETED SEPARATLY TO ALLOW MOVEMENT OF PATIENTS OUT OF THE RMS. INSTALLATION OF THE WORK, INSPECTION, TESTING AND STERILIZATION & ACCEPTANCE OF TEST RESULTS & STERILE CLEANING OF THE AREAS, AND RE-OCCUPYING.

PATIENTS WILL BE RELOCATED FROM AFFECTED BEDRMS TO AVAILABLE BED SPACE ON THIS QUAD, & TO OTHER QUADS AS NECESSARY, FOR THE DURATION OF THE WORK IN THE AFFECTED WORK AREA.

NOTE SPECIFICATION REQUIREMENTS FOR CLEANING AND DISINFECTION OF NEW AND EXISTING PIPING AFTER NEW SHOWER VALVES ARE INSTALLED. PATIENTS WILL BE VACATED AS NOTED ABOVE AND RETURNED TO RMS AFTER WORK IS COMPLETED.


LEGEND:

278 RM AREA
 IE184-110 RM NO.
 2 BEDROOM RM TITLE
 BEDS-2 NO. BEDS
 (OC-2) RM OCCUPANCY AT TIME OF DESIGN.

ROOM TITLE DESCRIPTOR

**QUAD IE
 NLR-B110
 SCHEDULE
 OF WK DWG**

WORK AREAS

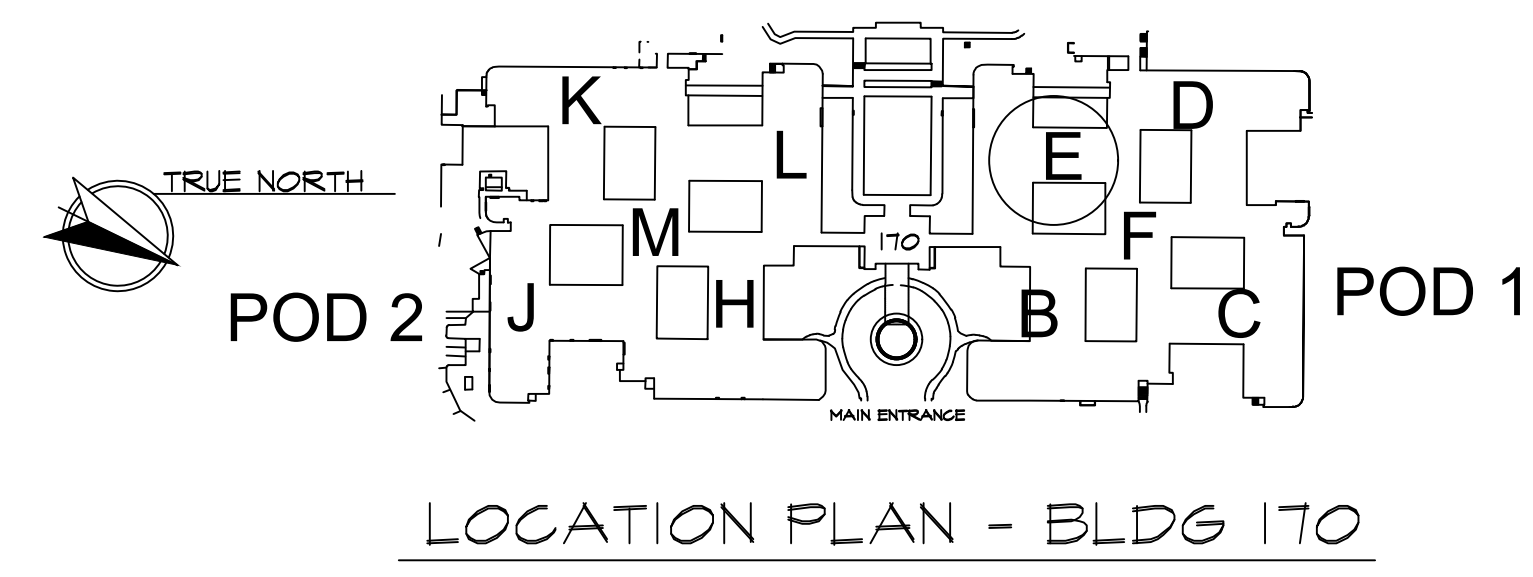

NLR QUAD IE - WORK AREAS & PHASING OF WORK

1/8" = 1'-0"

APPROVED: MEDICAL CENTER DIRECTOR	APPROVED: FACILITY PLANNER	APPROVED: SERVICE CHIEF
APPROVED: ASSOCIATE DIRECTOR	APPROVED: CHIEF ENGINEER	APPROVED: SERVICE CHIEF
APPROVED: ASSISTANT DIRECTOR	APPROVED: SERVICE CHIEF	APPROVED: SERVICE CHIEF

DRAWING TITLE
**NLR-B110
 WORK AREAS PLAN**

QUAD 1E-NLR

PROJECT TITLE
**CORRECT
 LEGIONELLA
 PROBLEMS**

BUILDING NUMBER
 170

CHECKED
 KS

DRAWN
 RS

LOCATION
 V.A.M.C. NLR DIVISION


DATE
 7/20/17

PROJECT NUMBER
 598-17-105

DRAWING NO.
WA-1E

Dwg 3 of 4

PROJECT 598-17-105

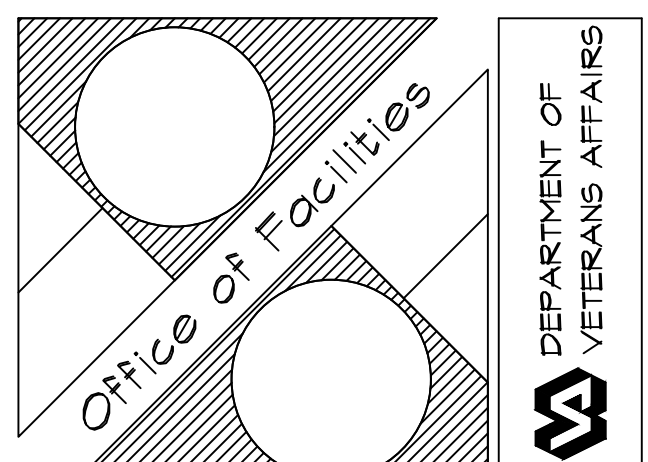

REVISIONS	DATE

