

**SYMBOLS:**

CONTRACTOR LOCATES EXISTING SHUT OFF VALVES, ABOVE CEILINGS AND IN CHASES AS REQUIRED TO ISOLATE PIPING AND VALVES TO BE REPLACED.

**SYMBOLS** AREAS OF WORK, TO BE SCHEDULED WITH VA COR.

WA 1 WORK AFFECTS MAIN H.A.S. (HANDICAPPED ACCESSIBLE SHOWERS) QUAD 3C. WORK SHALL BE DONE INDEPENDENTLY OF OTHER WORK, IN QUAD 3C, EXCEPT THAT THESE SHOWERS SHALL BE COMPLETED PRIOR TO STARTING WK ON THE OTHER 3C SHOWERS.

WA 2 WORK AREA AFFECTS 4 PAT BEDRMS, ONE DAYROOM, AND INSTALLATION OF POU MIXING VALVES, AT 3PATIENT LAVS AND ONE SINK.

WA 3 WORK AREA AFFECTS 6 PAT BEDRMS, AND INSTALLATION OF POU MIXING VAL. AT PATIENT LAVS.

WA 4 WORK AFFECTS 4 PATIENT BEDRMS, PATIENT TOILETS, TUB/SHOWERS PATIENT LAVS

WA 5 WORK AFFECTS 4 PATIENT BEDRMS, PATIENT TOILETS, TUB/SHOWERS PATIENT LAVS

**WORK AREA NOTES:**


REFER TO DWG ASD-3C FOR KEYED NOTES AND WORK DESCRIPTIONS FOR THIS QUAD. REFER TO SPECIFICATIONS FOR INFECTION CONTROL PROCEDURES. REFER TO SPECIFICATION 01 32 16 FOR SCHEDULING OF WORK, AND PHASING. IN GENERAL WORK SHALL BE SCHEDULED INDIVIDUALLY FOR EACH OF THE WORK AREAS SHOWN, WHICH ARE SIMILAR WORK TYPE AREAS. EACH ZONE AREA SHALL BE COMPLETED SEPERATLY TO ALLOW MOVEMENT OF PATIENTS OUT OF THE RMS. INSTALLATION OF THE WORK, INSPECTION, TESTING AND STERILIZATION & ACCEPTANCE OF TEST RESULTS & STERILE CLEANING OF THE AREAS, AND RE-OCCUPYING. PATIENTS WILL BE RELOCATED FROM AFFECTED BEDRMS TO AVAILABLE BED SPACE ON THIS QUAD, & TO OTHER QUADS AS NECESSARY, FOR THE DURATION OF THE WORK IN THE AFFECTED WORK AREA. NOTE SPECIFICATION REQUIREMENTS FOR CLEANING AND DISINFECTION OF NEW AND EXISTING PIPING AFTER NEW SHOWER VALVES ARE INSTALLED. PATIENTS WILL BE VACATED AS NOTED ABOVE AND RETURNED TO RMS AFTER WORK IS COMPLETED.

**ROOM TITLE DESCRIPTOR**

263 RM AREA  
SC150-170 RM NO.  
2 BEDROOM - RM TITLE  
BEDS-2 NO. BEDS  
(OC-1) RM OCCUPANCY AT TIME OF DESIGN.

**QUAD 3C  
NLR-B170  
SCHEDULE  
OF WK  
DRAWING**

**WORK AREAS**

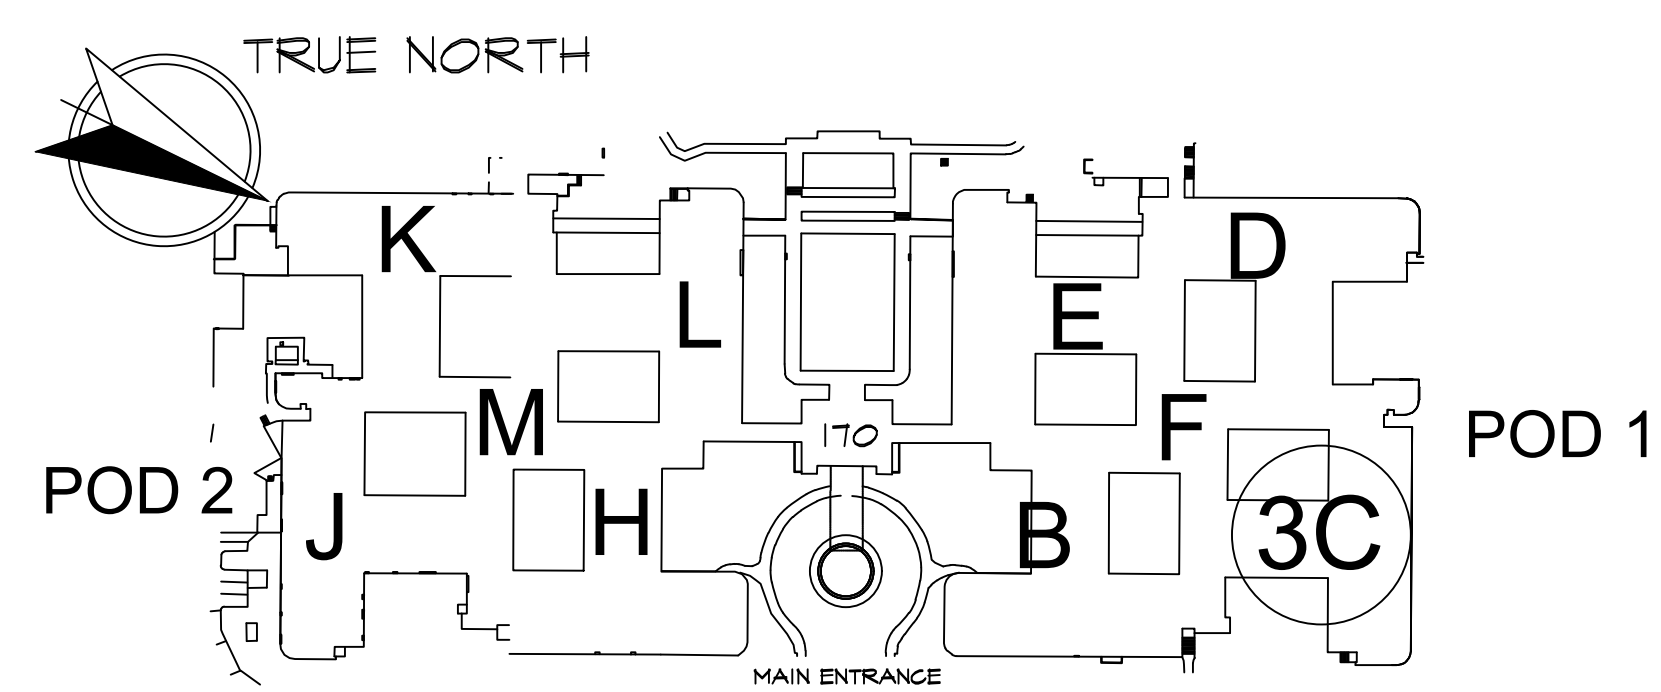

LOCATION PLAN - BLDG 170

NLR QUAD 3C - WORK AREAS & PHASING OF WORK

1/8" = 1'-0"


APPROVED: MEDICAL CENTER DIRECTOR	APPROVED: FACILITY PLANNER	APPROVED: SERVICE CHIEF
APPROVED: ASSOCIATE DIRECTOR	APPROVED: CHIEF ENGINEER	APPROVED: SERVICE CHIEF
APPROVED: ASSISTANT DIRECTOR	APPROVED: SERVICE CHIEF	APPROVED: SERVICE CHIEF

DRAWING TITLE	NLR-B170 WORK AREAS DWG
QUAD 3C-NLR	

PROJECT TITLE	CORRECT LEGIONELLA PROBLEMS
BUILDING NUMBER	170
CHECKED	KS
DRAWN	RS
LOCATION	V.A.M.C. NLR DIVISION

DATE	7/2017
PROJECT NUMBER	598-17-105
DRAWING NO.	WA-3C
	Dwg 4 of 4

PROJECT 598-17-105

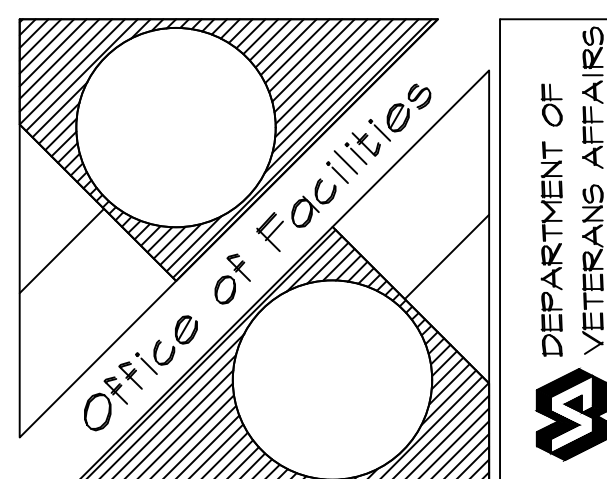

REVISIONS DATE

